


NOTES:
ALL LEVELS, ANGLES AND DIMENSIONS TO BE CHECKED ON SITE PRIOR TO COMMENCEMENT OF WORKS.


THIS DRAWING IS TO BE READ IN CONJUNCTION WITH ALL RELEVANT STRUCTURAL ENGINEERS AND MECHANICAL AND ELECTRICAL ENGINEERS DRAWINGS, DETAILS AND SPECIFICATIONS.

Timber post and rail fence

Concrete Paving Slabs

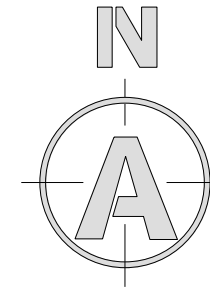

= Site Boundary (2,235 m²)

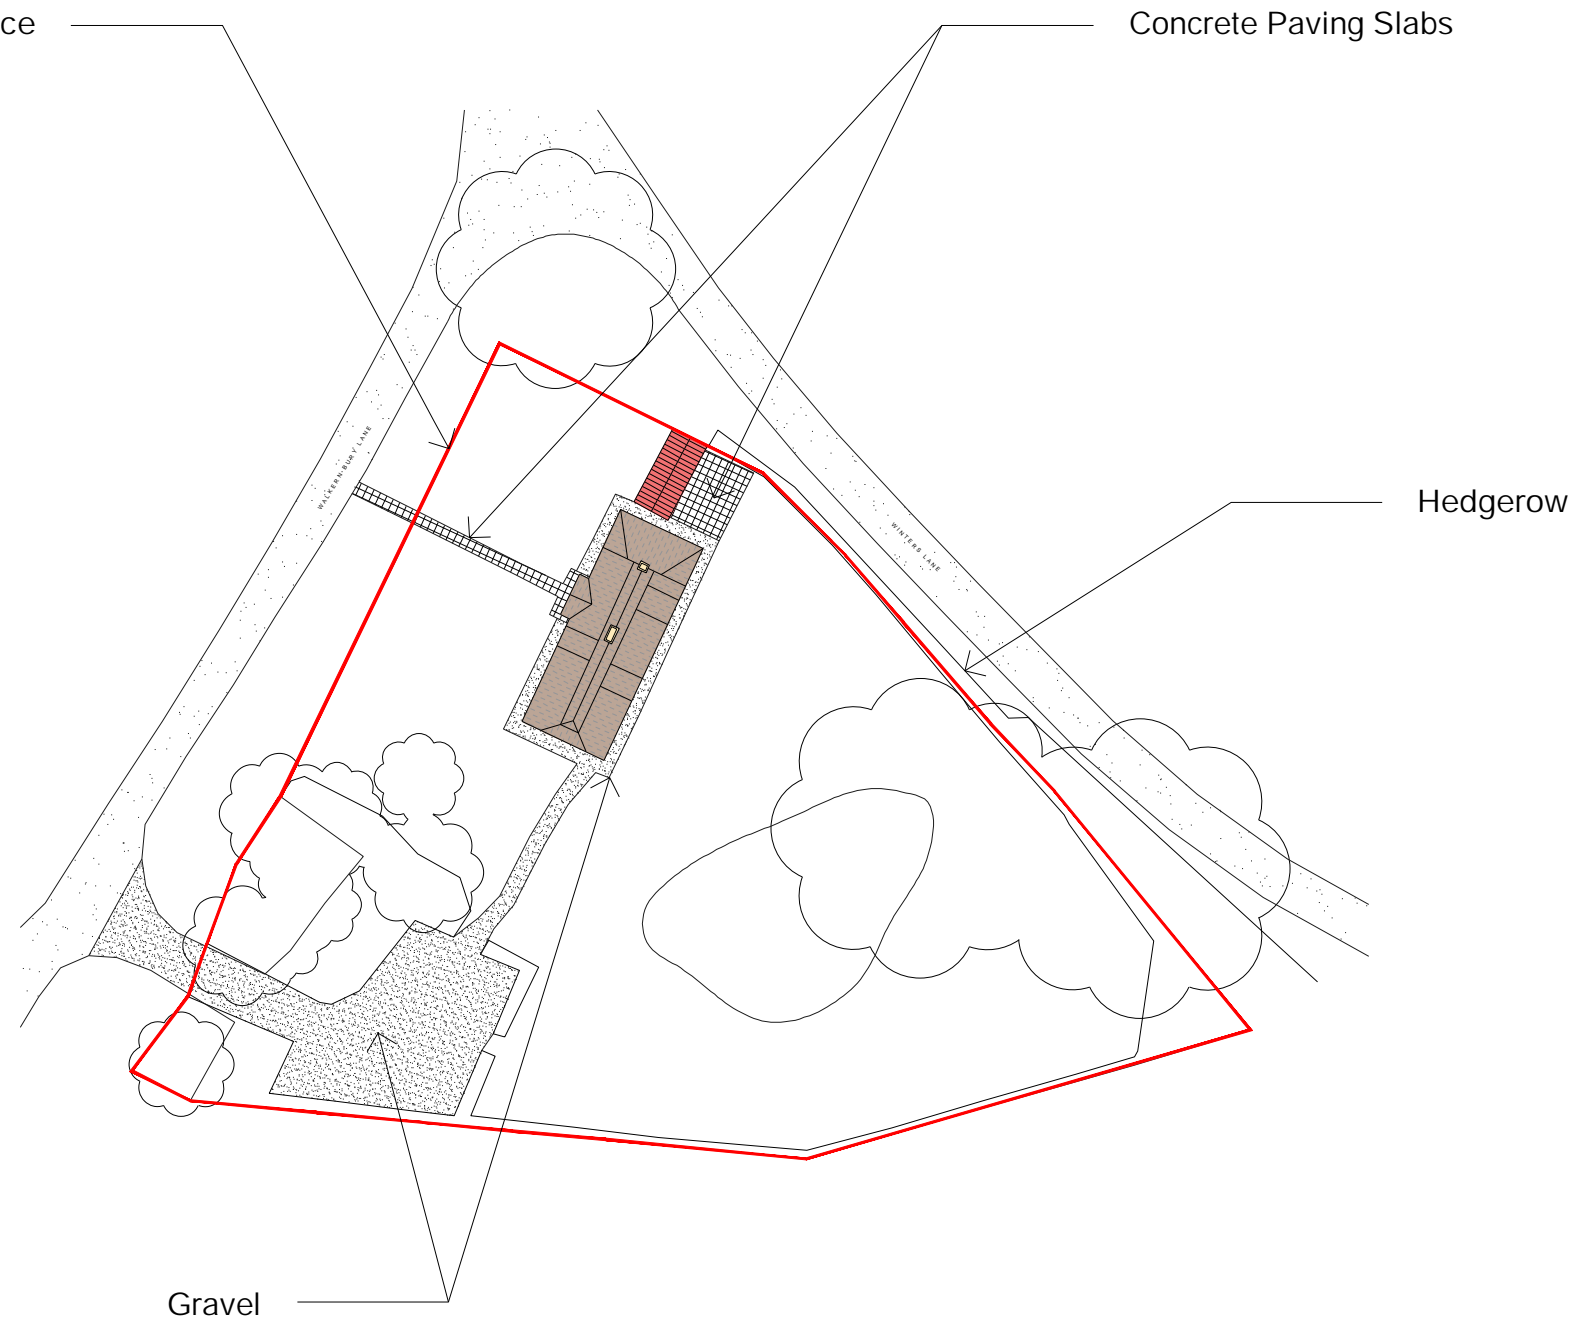

Drawing Status: **PLANNING**

P01	Issued for planning	08/23	JCW
-----	---------------------	-------	-----

Rev	Description	Date	By
MAJESTY HOUSE, AVENUE WE SKYLINE 120, BRAINTREE ESSEX, CM77 7AA T: 01279 647111 W: www.barker-associates.co.uk E: mail@barker-associates.co.uk			

Client: [REDACTED]

Project Title
2 BASSUS GREEN - FIRE REINSTATEMENT
2 BASSUS GREEN, WALKERN,
STEVENAGE, SG2 7JG

Drawing Title
SITE PLAN

Drawn	Checked	Scale	Date
JC W	JW	1:500 @ A3	08/23

ARCHITECTURAL

Drawing Number		Project No.
P23310-BA-ZZ-XX-DR-A-2050		P23-0310
Status	Revision	
S1	P01	