




COMMENTS:

-The chimney capping and ashlar stones show signs of deterioration and require a restoration to prevent any harm caused by falling parts and bring back the original appearance of the chimney.


-The drawings show a proposal for the replacement of the existing chimney stack. The intention is to take it down to the ridge line, rebuild it using salvaged stone, replace perished ashlar stone, and renew the chimney capping.

- The chimney is shared with the adjoining property, No 16; therefore a Party Structure Notice will be served.

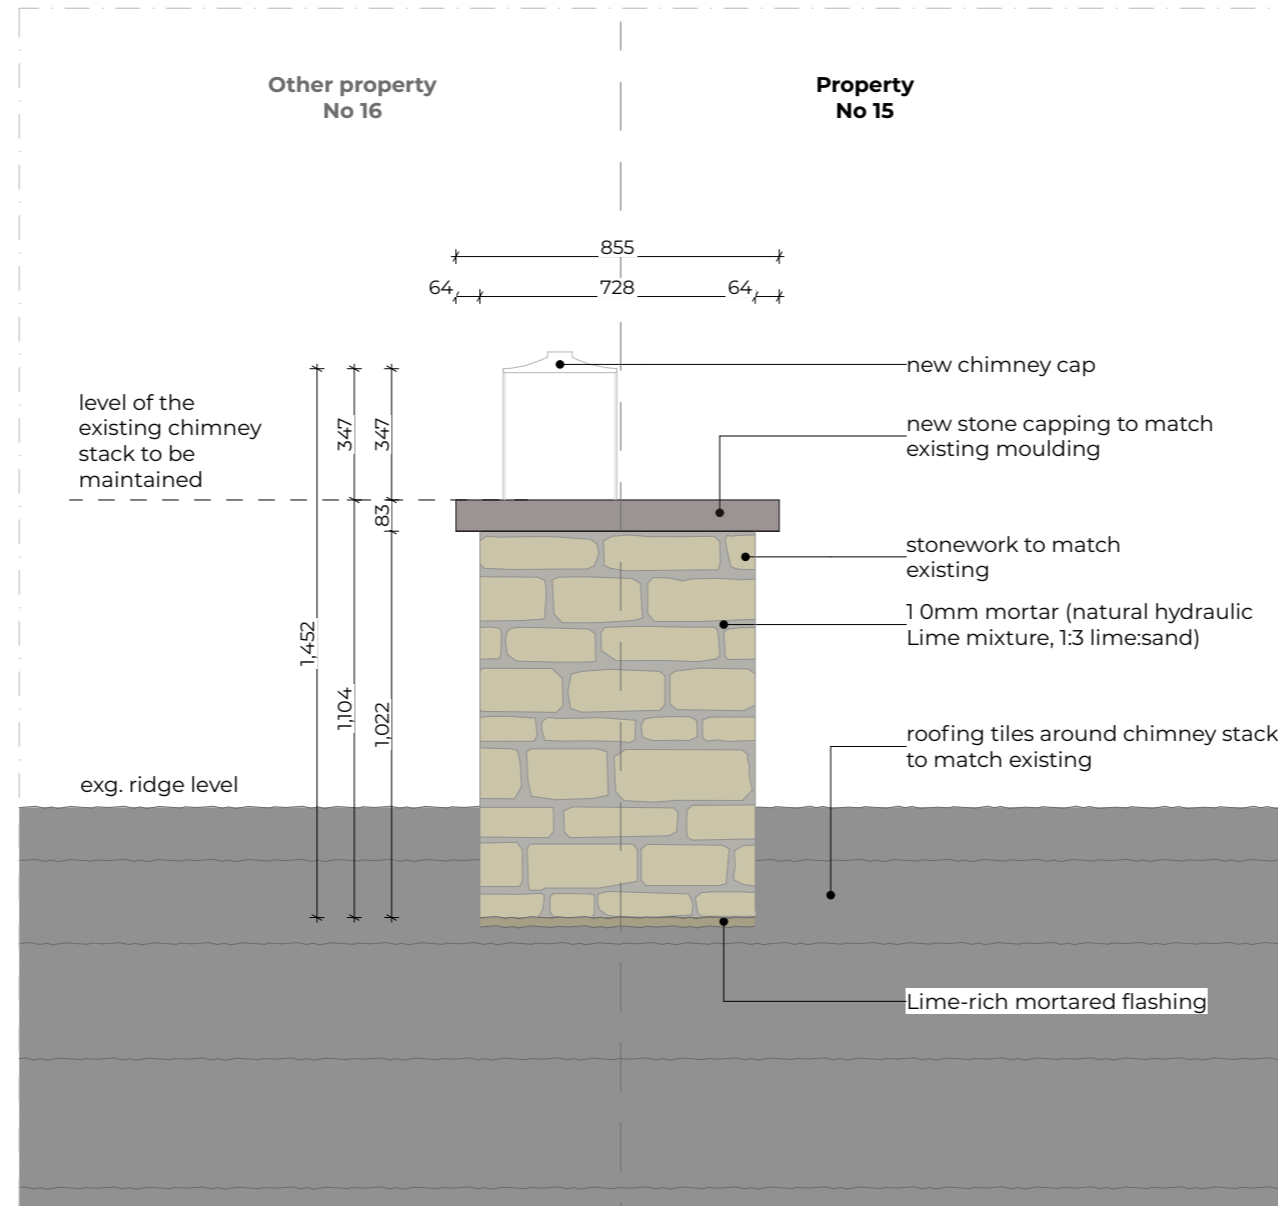

Proposed Chimney - West Elevation
1:20 scale

NOTE: Measurements must be checked on site.
Materials to match existing.

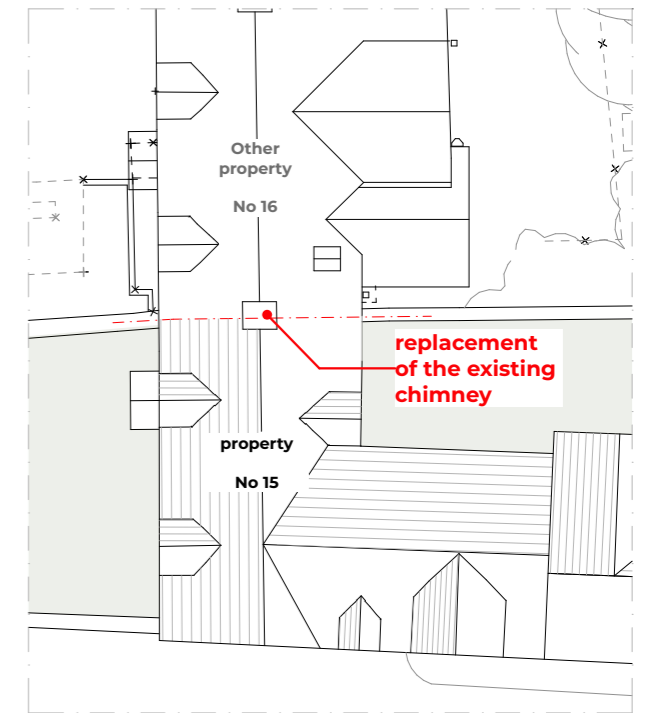

Key Plan

revisions		
revision	date	description

KEYSTONE
ARCHITECTURE
& DESIGN

15 Harrison Grove | Worcester
Worcestershire | WR5 1SS
Email: info@keystonead.co.uk
Tel: 0775299244
www.keystonead.co.uk

Project: Replacement of existing chimney		
Site Address: 15 Barnsley, Barnsley Village, Cirencester, Gloucestershire GL7 5EF	Clients: Dr. Geoffrey Reid	
First issue date: 20/09/2023	Scale: 1:20 [A3]	
Title: Chimney Details	drawing no: K2305-05	Revision: -

This drawing is the copyright of Keystone Architecture & Design and must not be copied or reproduced without our consent. DO NOT SCALE this drawing, use figured dimensions only. The contractor is to check all dimension on site, report all discrepancies to the architect.