



1 Proposed Front Elevation - South
Scale: 1:100

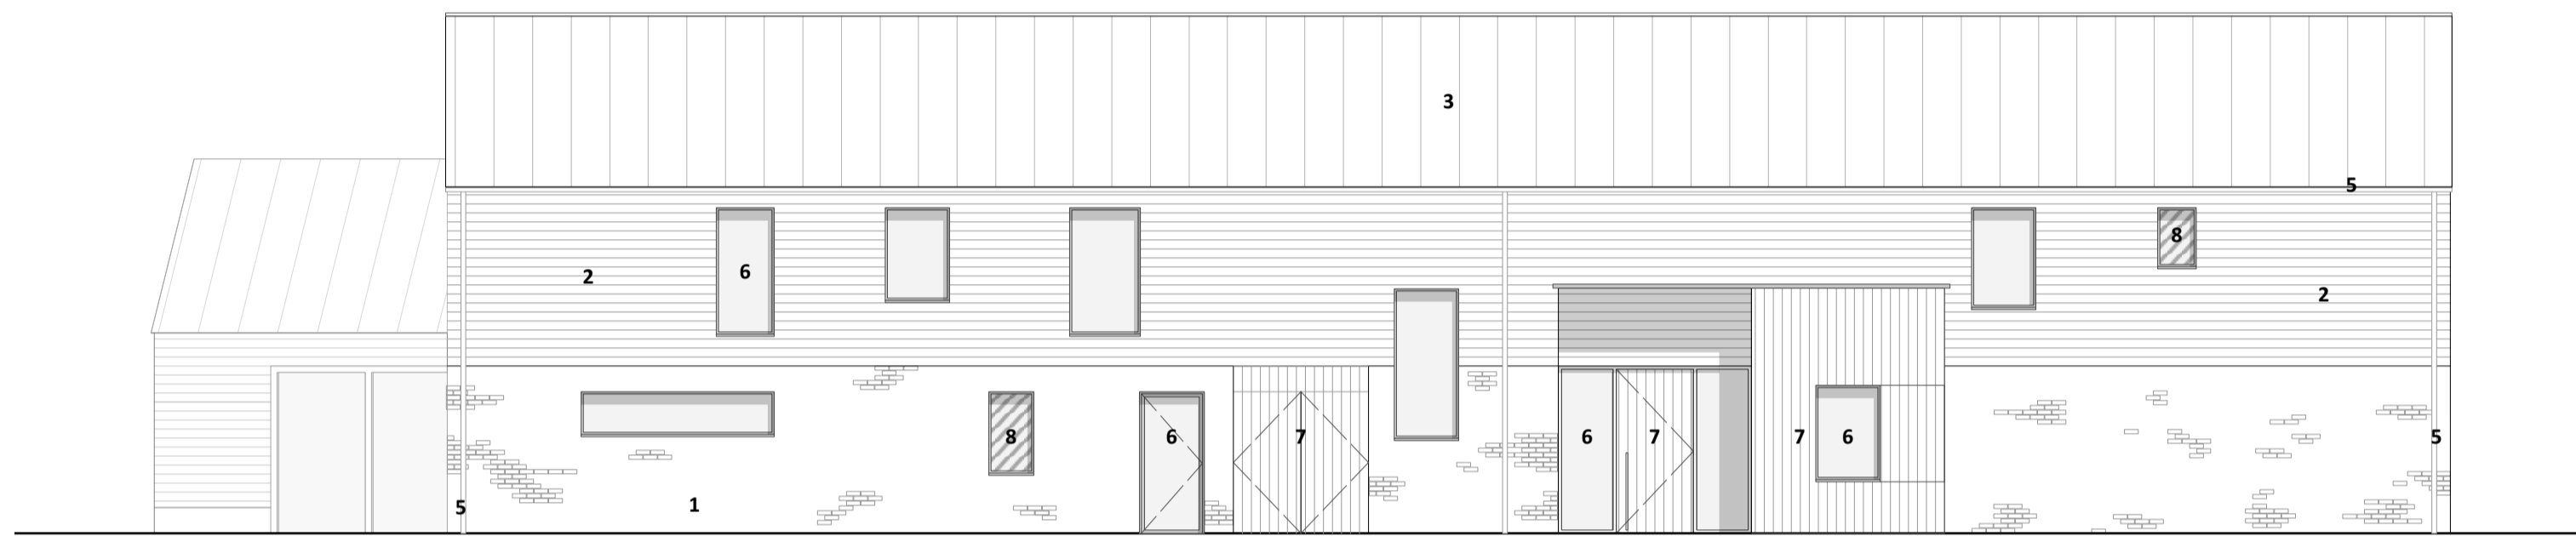


2 Proposed Side Elevation - West
Scale: 1:100

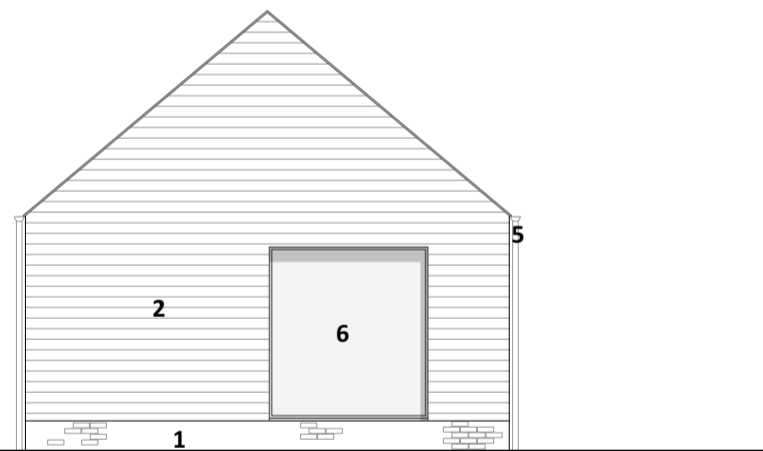


4 Proposed Rear Elevation - North
Scale: 1:100



3 Proposed Rear Elevation - North
Scale: 1:100

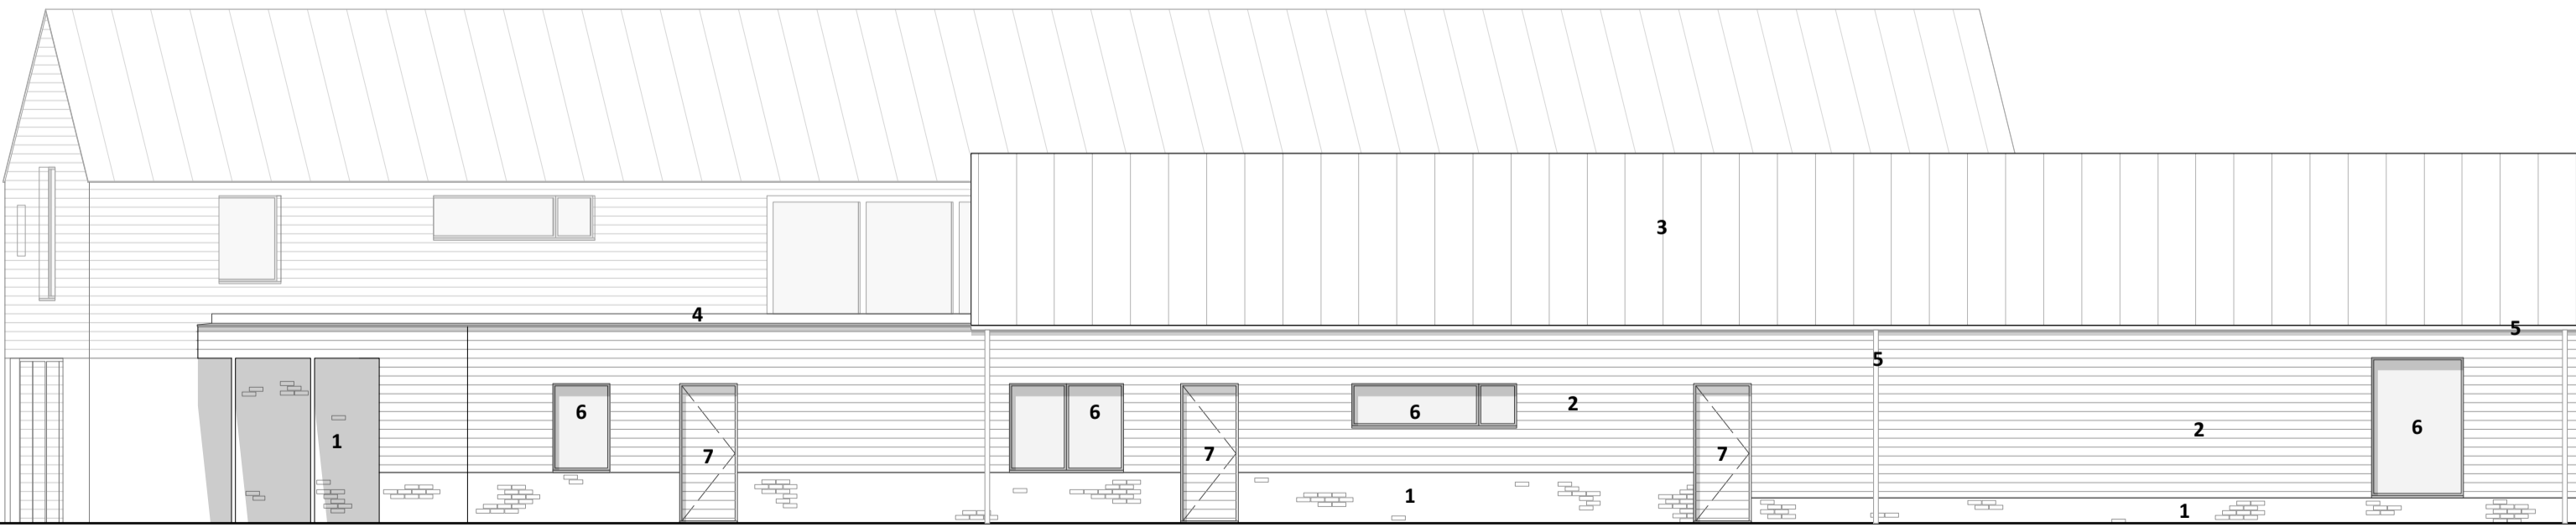

5 Proposed Side Elevation - East
Scale: 1:100

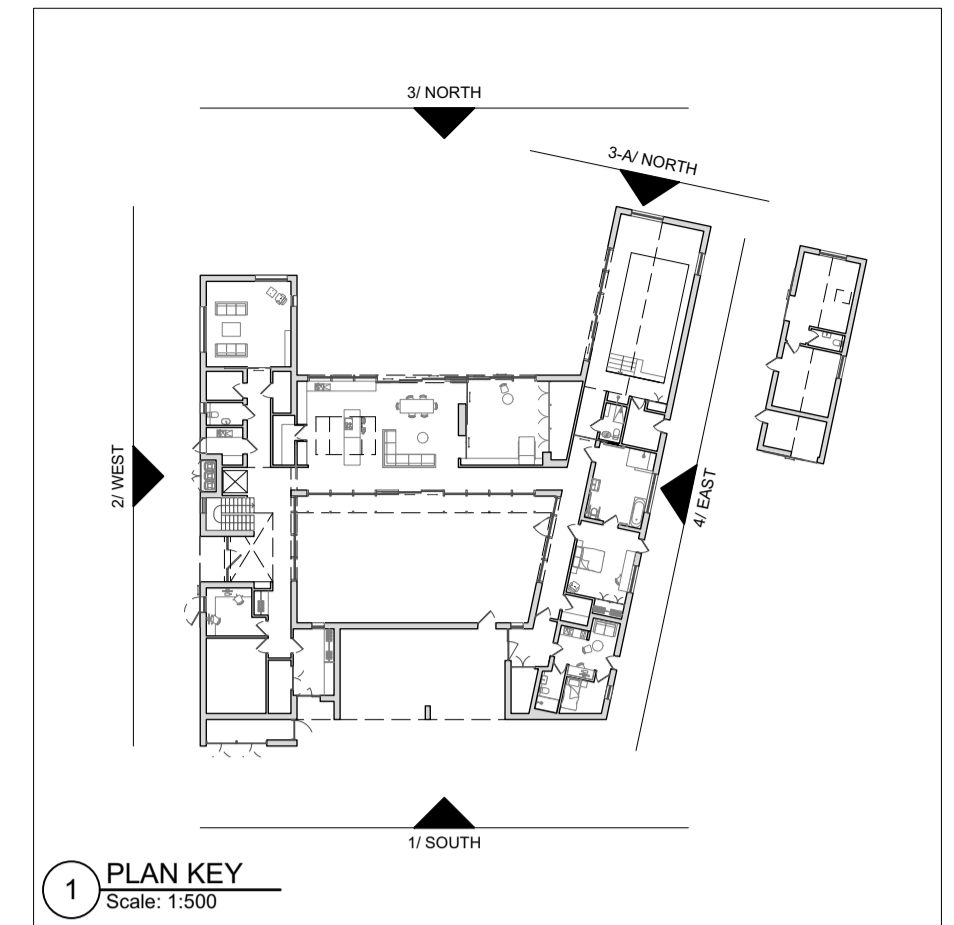

1 PLAN KEY
Scale: 1:500

Date	No.	Issue Notes

Date	No.	Revision Notes
10/10/2023	A	Update to east elevation

Project Timmy's Lane	Project Address Rose Villa, Timmy's Lane Hurworth-on-Tees Darlington DL2 2AJ
-------------------------	---

Sheet Title
Proposed Elevations

Sheet Scale 1:100 at A1	Drawn By RL	Reviewed By AMD
----------------------------	----------------	--------------------

Project ID 440	Number PL2001	Current Revision A
-------------------	------------------	-----------------------

Drawing Status PLANNING

- MATERIAL KEY**
1. Brick
 2. Black stained timber cladding
 3. Zinc standing seam roof
 4. Aluminium/zinc coping
 5. Zinc rainwater goods
 6. Glazed aluminium window or door
 7. Solid timber door
 8. Obscured glazing
 9. Natural timber cladding
 10. Glazed timber window or door
 11. Wildflower green roof

