




FRONT ELEVATION SCALE 1:100

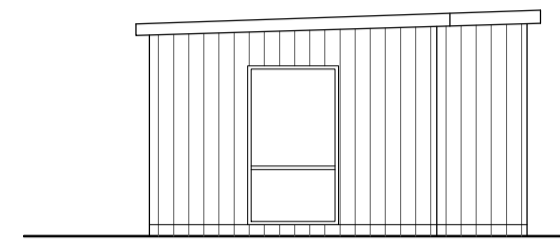


SIDE ELEVATION SCALE 1:100

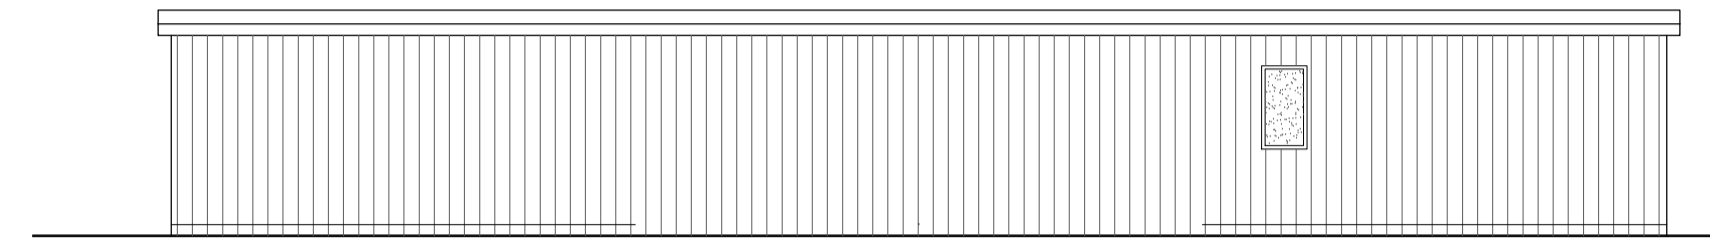


REAR ELEVATION SCALE 1:100

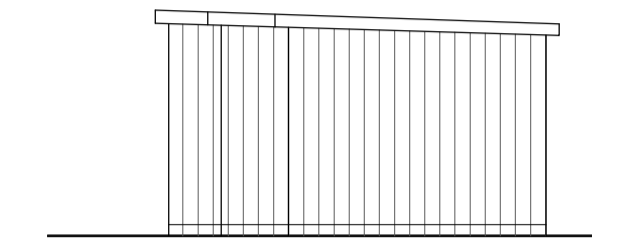


SIDE ELEVATION SCALE 1:100

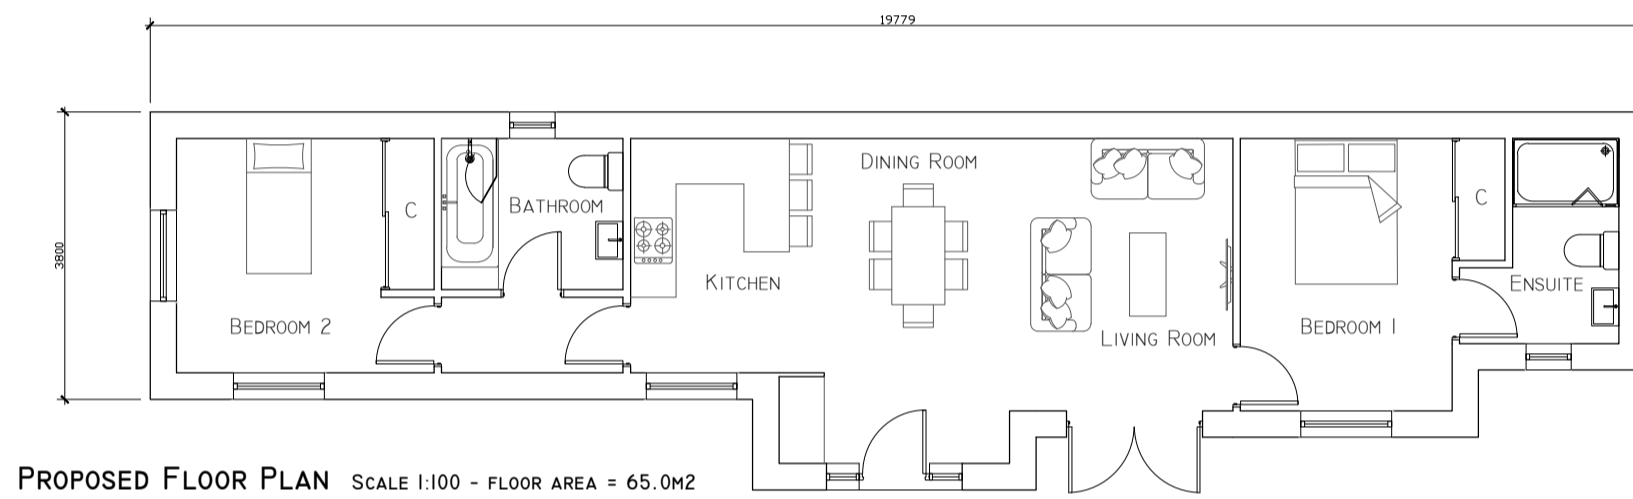


PROPOSED FLOOR PLAN SCALE 1:100 - FLOOR AREA = 65.0M2

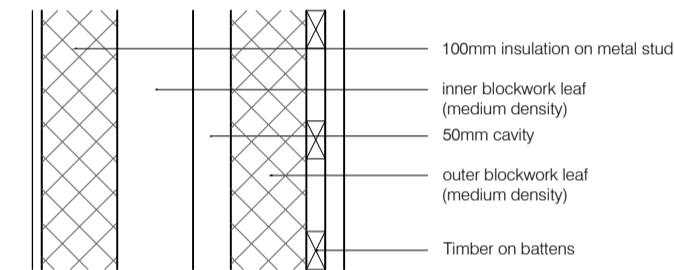


Typical section through wall

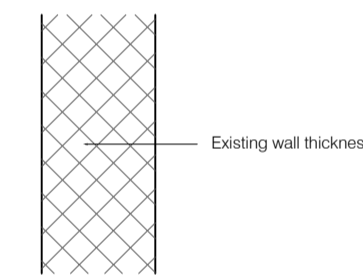


Existing section through wall

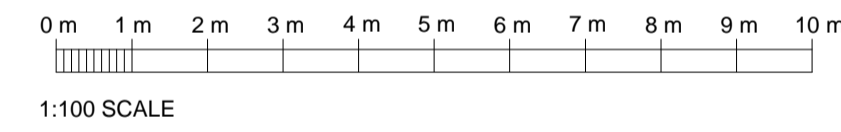

1:100 SCALE

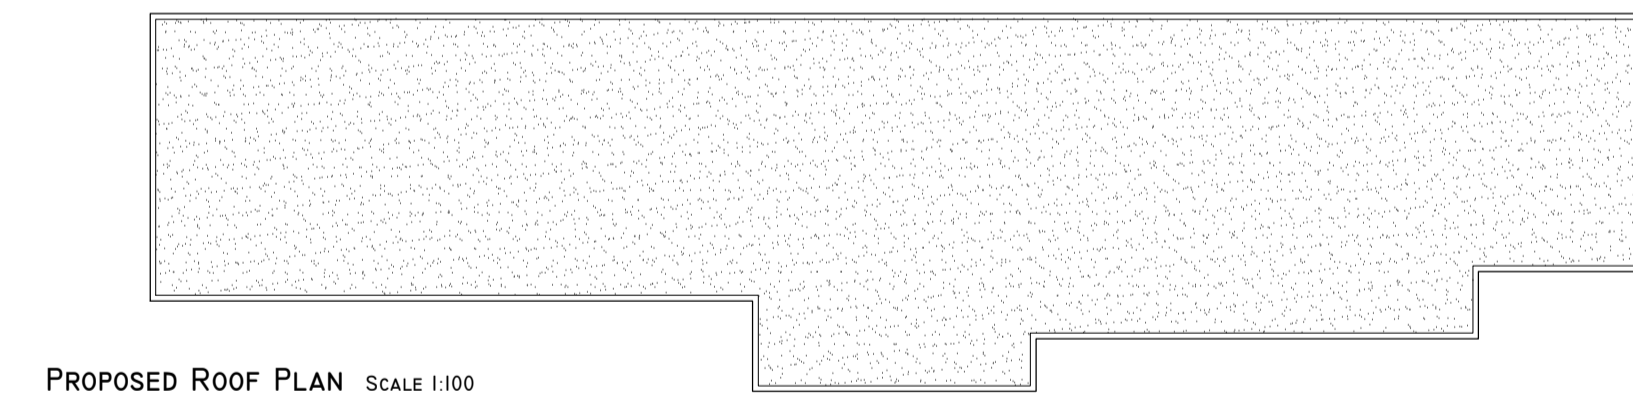

PROPOSED ROOF PLAN SCALE 1:100

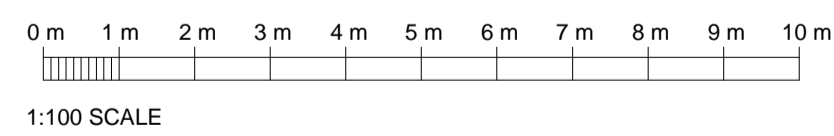

1:100 SCALE

PLANNING

Client
MR A.SINGH

Project
PARK LANE
SWANLEY VILLAGE
SWANLEY
THE PRIORY

HD HASKINS
DESIGNS LTD.

The Civic Centre, St Mary's Road, Swanley, Kent, BR8 7E
Phone: 01322 479551 Mobile: 07802 182202
info@haskinsdesigns.co.uk Website: haskinsdesigns.co.

Title
PROPOSED ELEVATIONS
FLOOR PLANS

Project No.
262

Scale
AS SHOWN

Drawn
MH

Check
JH

Drawing No.
262PD-02

Revision

Date
JULY 23

Rev	Date	Comments	Rev	Date	Comments