





ROOF PLAN

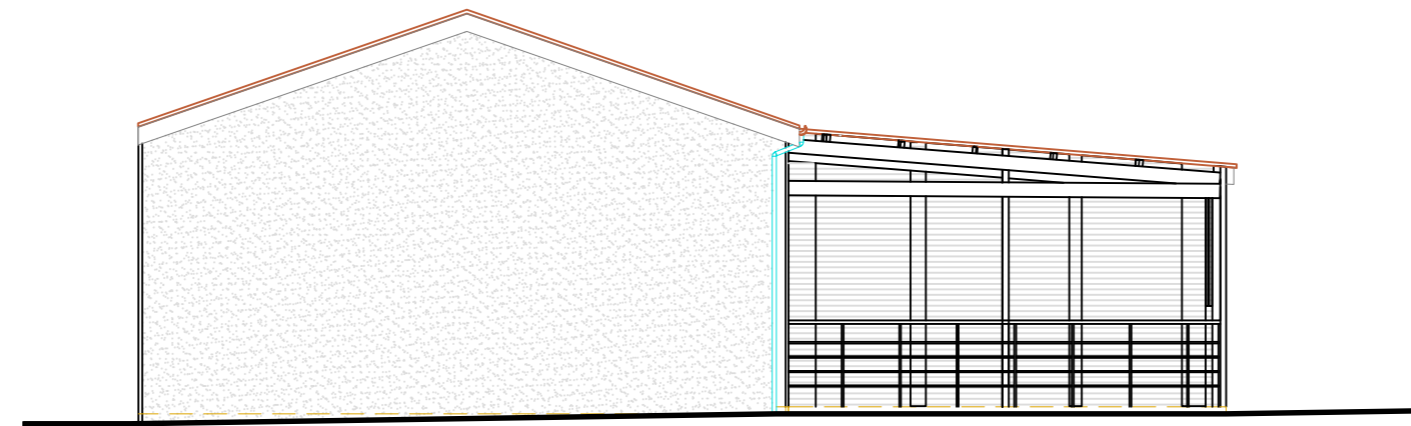


NORTH ELEVATION

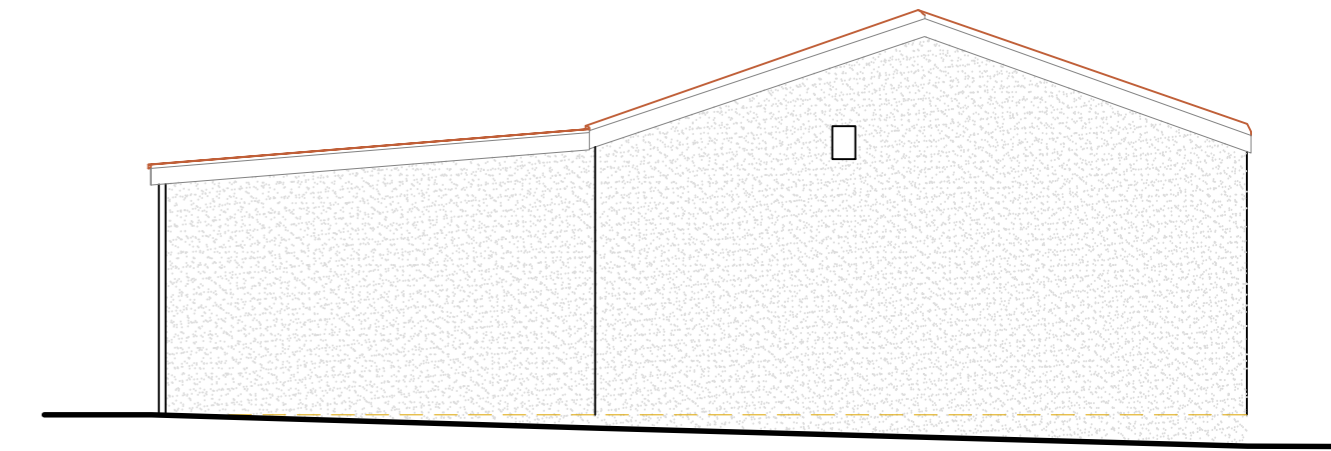


SOUTH ELEVATION



WEST ELEVATION

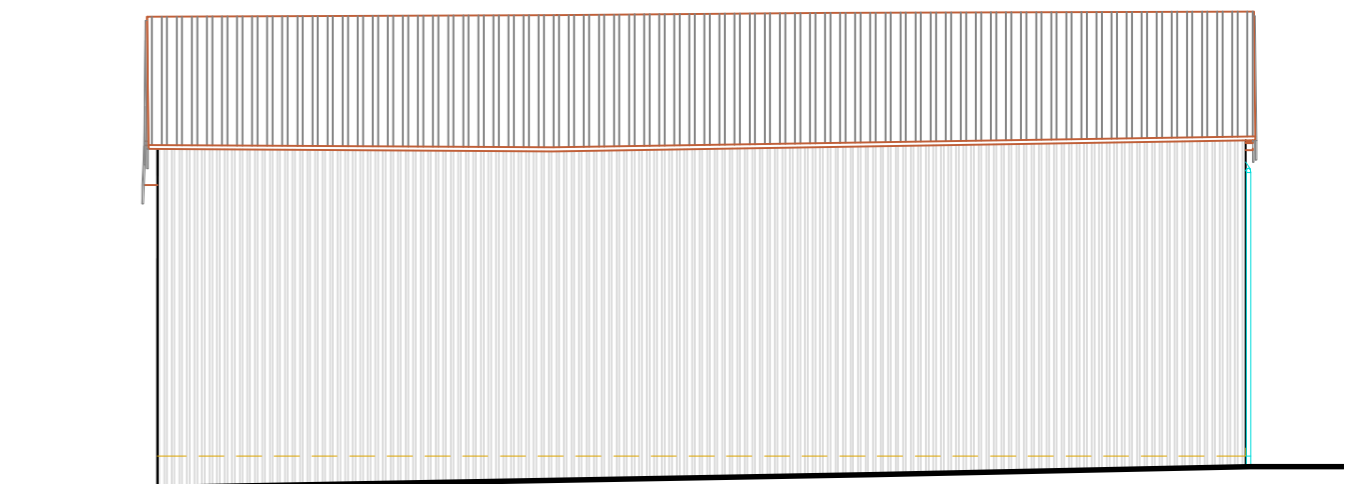

EAST ELEVATION

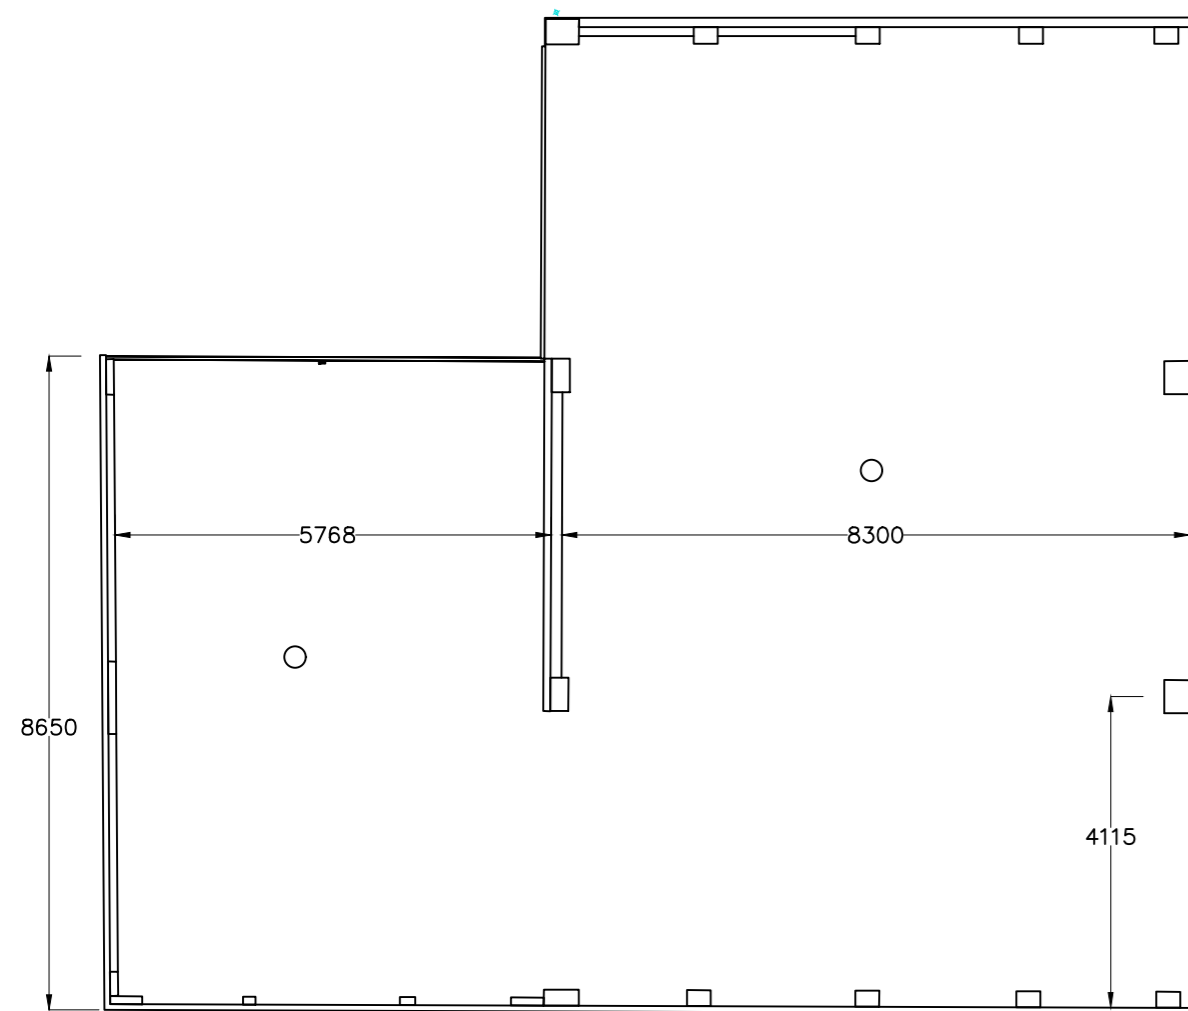

GROUND FLOOR

revision	description	date
----------	-------------	------

Client: Naomi Hull

Job Title: Corner Farm, Hoxne

Drawing Title: Barn A - Existing Plans and Elevations

Scale: 1:100 Drawn By: A2 LS Date: May 2023

Job Number: 6424 Drawing Number: 34 Status: Preliminary

Job Number: 6424 Drawing Number: 34 Status: Preliminary

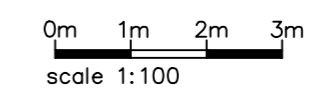

whitworth

Chartered Architects & Chartered Building Surveyors
Unit 12 Park Farm, Fornham St Genevieve, Bury St Edmunds, IP28 6TS
01284 760421 info@whitworth.co.uk www.whitworth.co.uk

NOTE:
Do not scale from this drawing except for the purposes of planning. Confirm all dimensions on site. Refer any discrepancies to the Architect before work is put in hand. Read this drawing in conjunction with the relevant sections of the specification, schedule of works and other drawings.

This drawing is copyright of whitworth.