




BUILDING 1 FLOOR AREA- 199M²

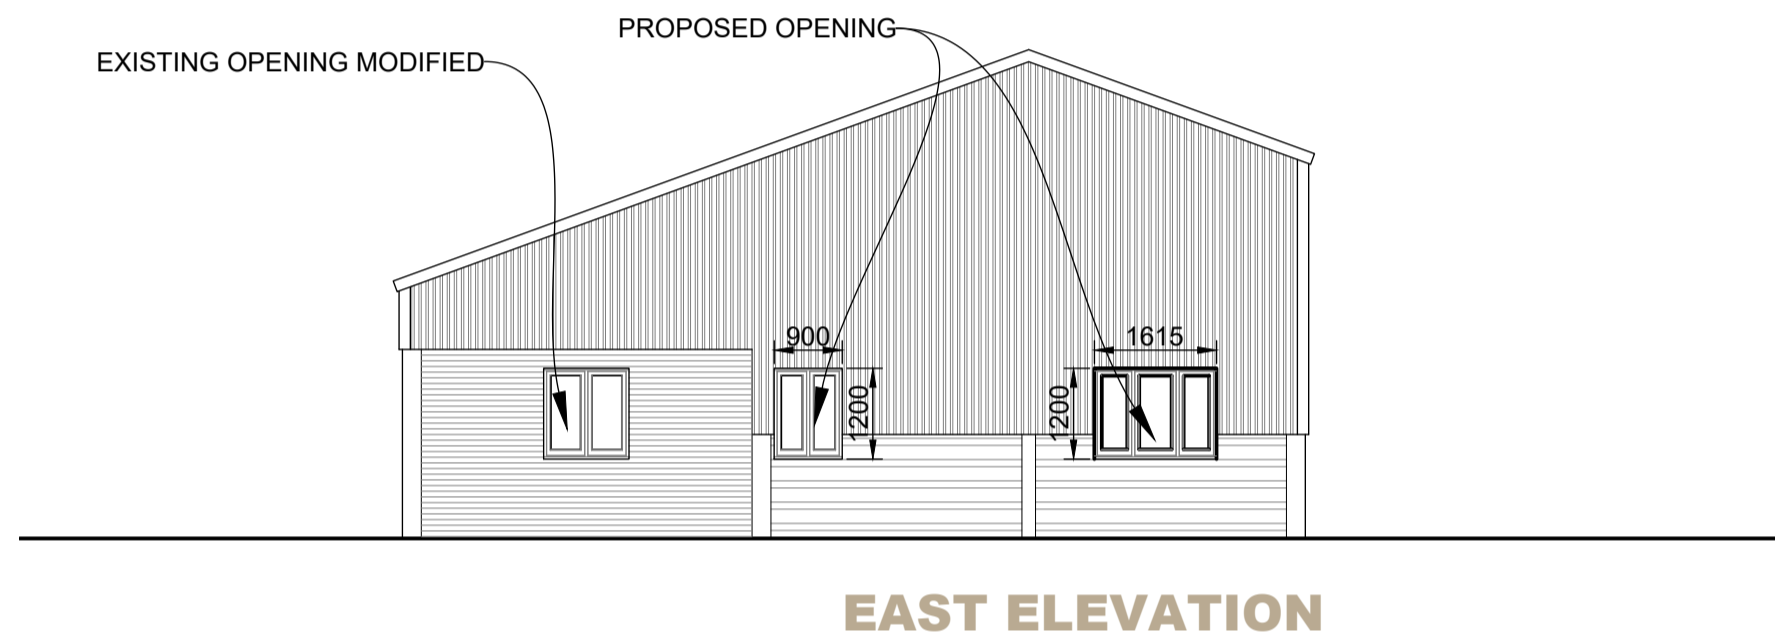


EAST ELEVATION

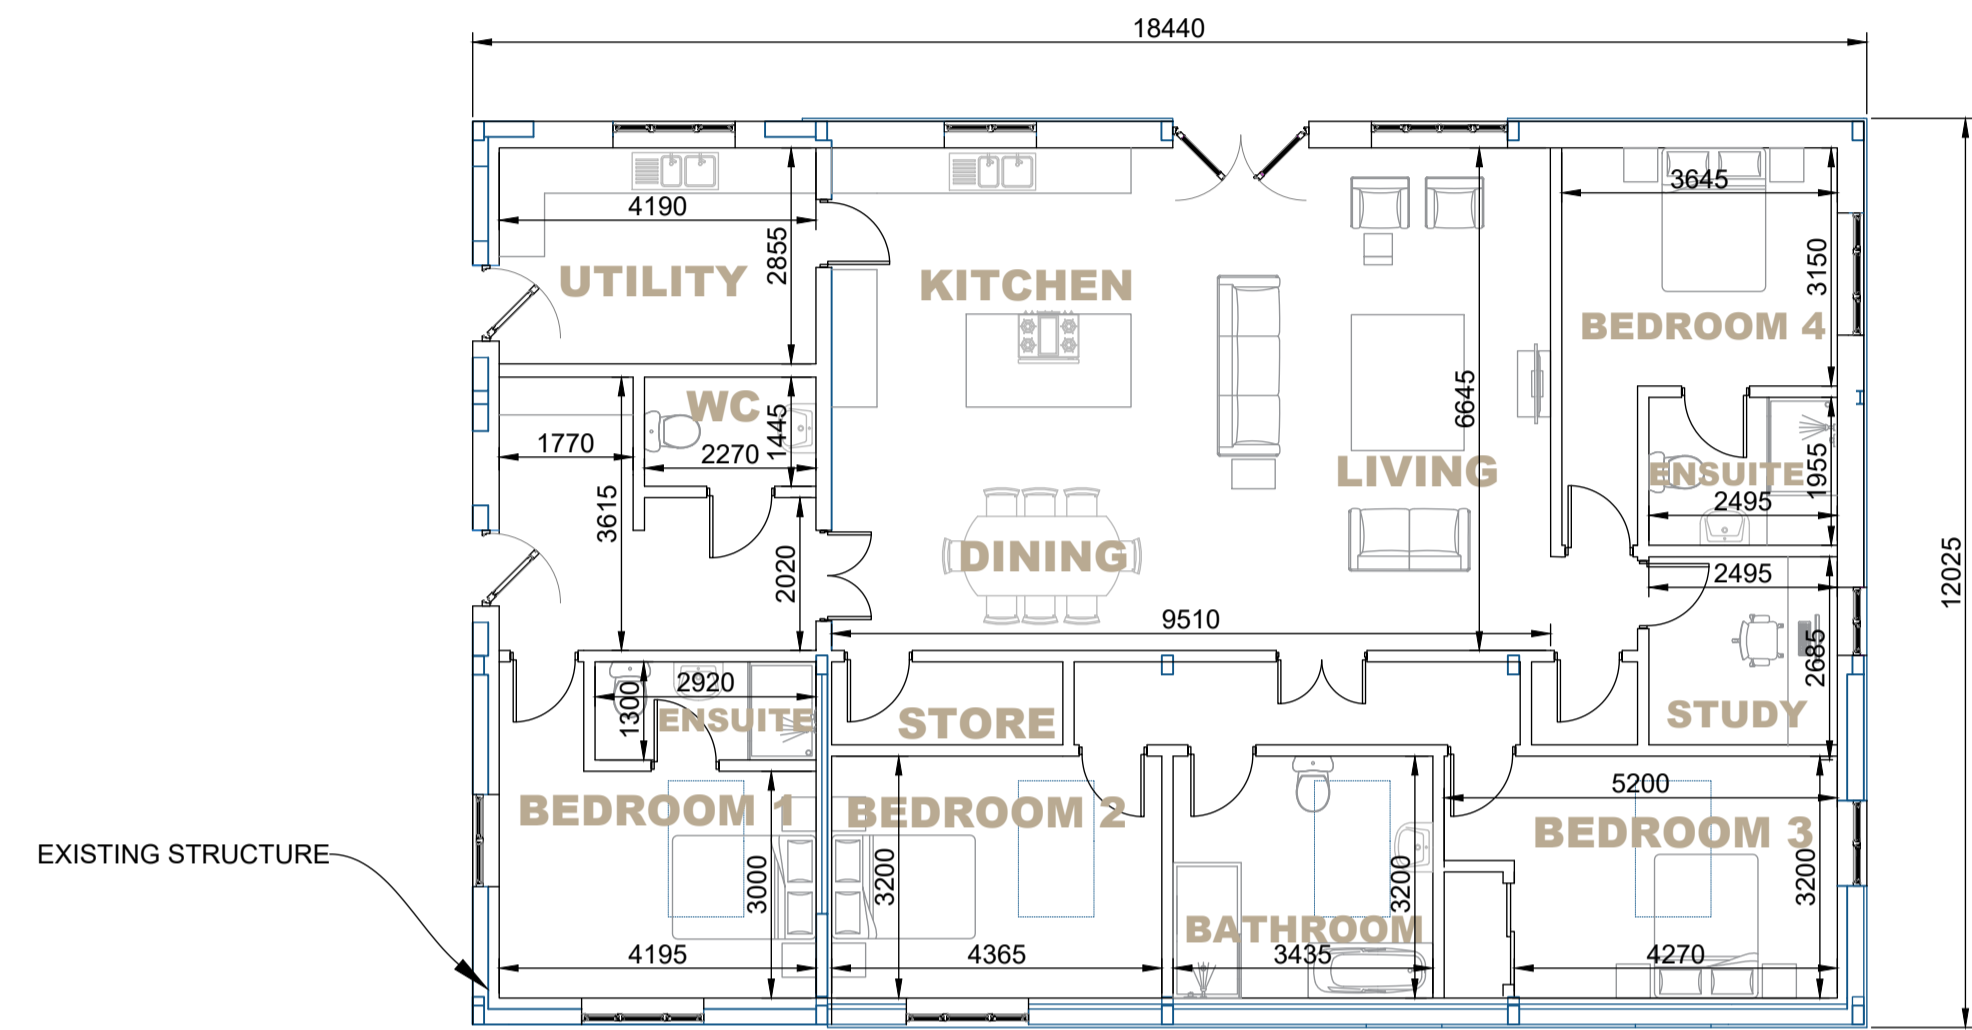


FLOOR PLAN
Scale 1:100

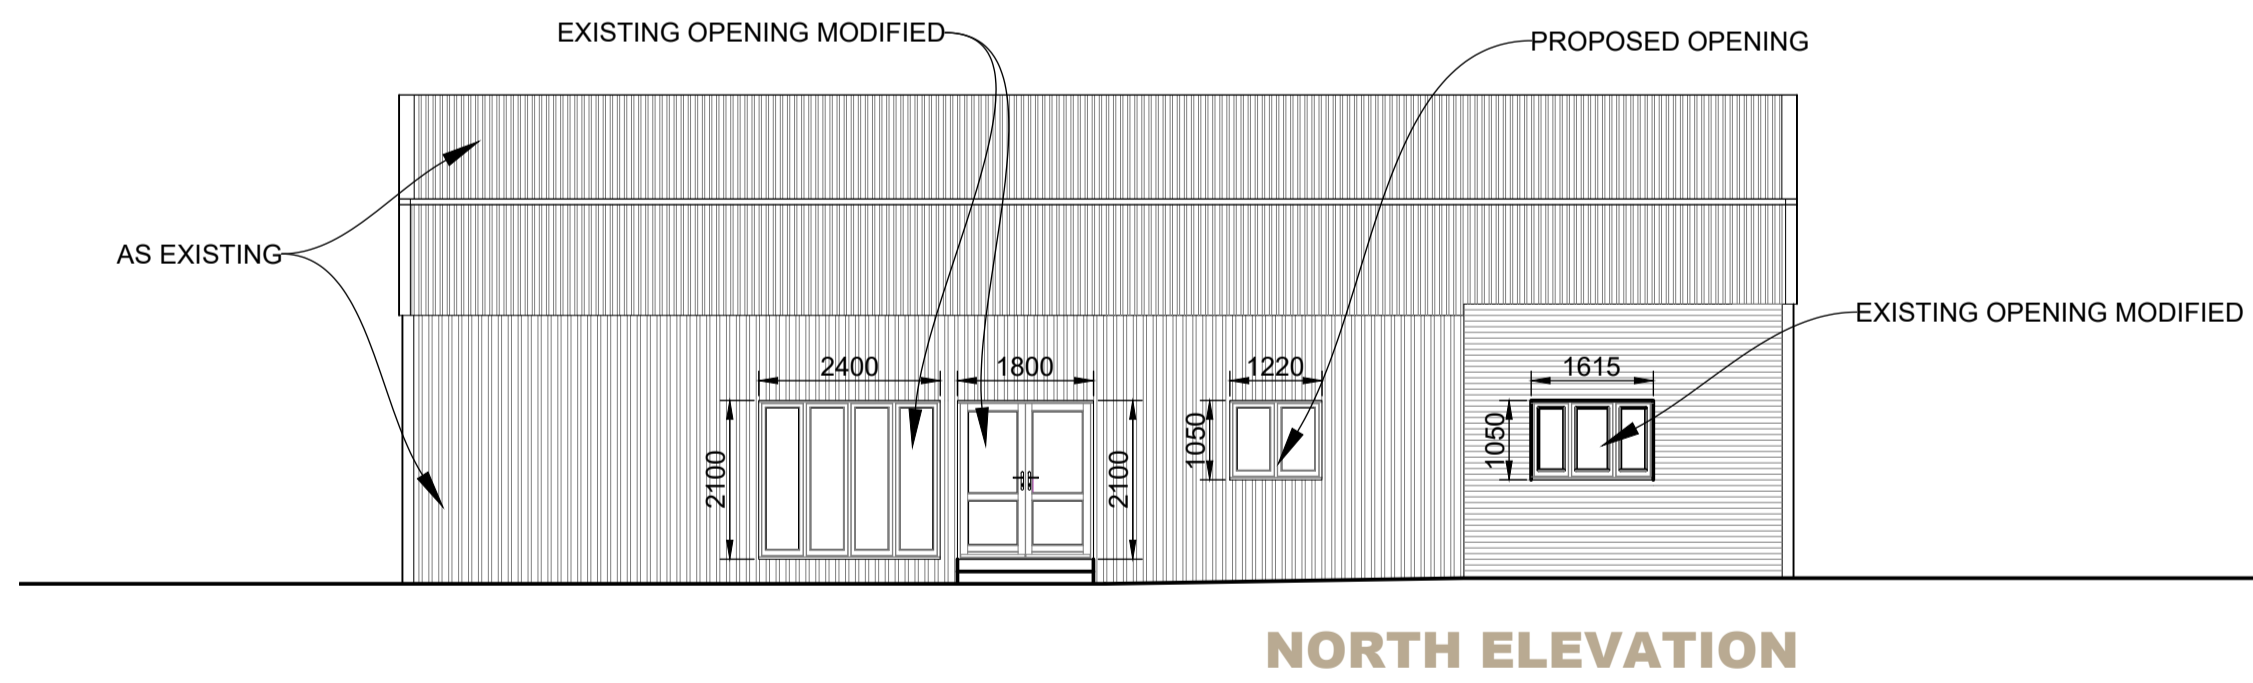

NORTH ELEVATION

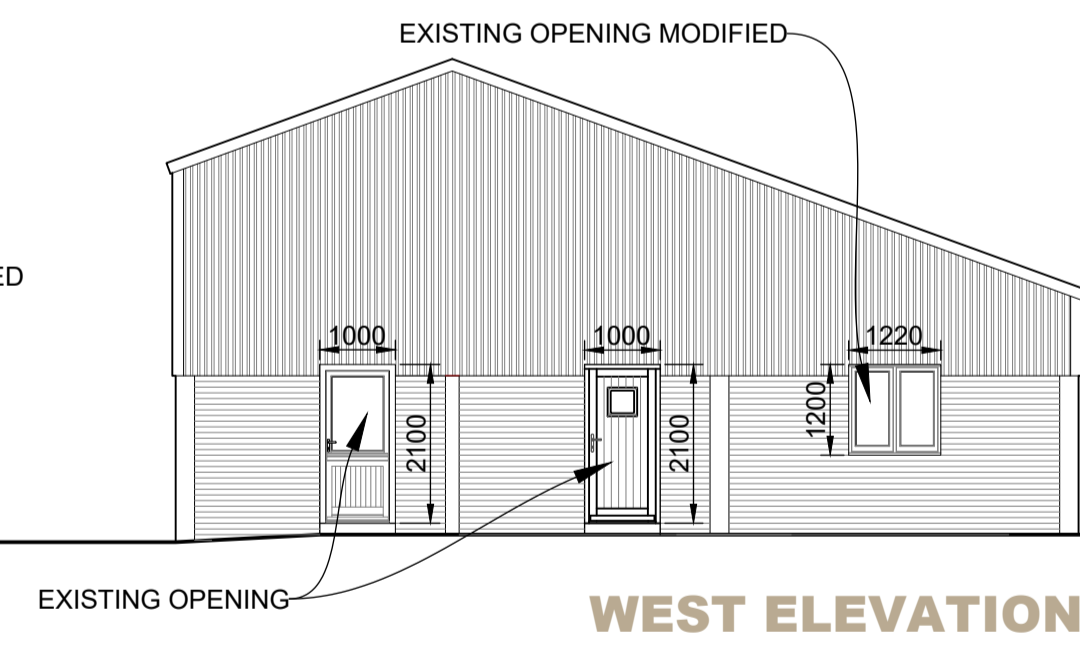

WEST ELEVATION

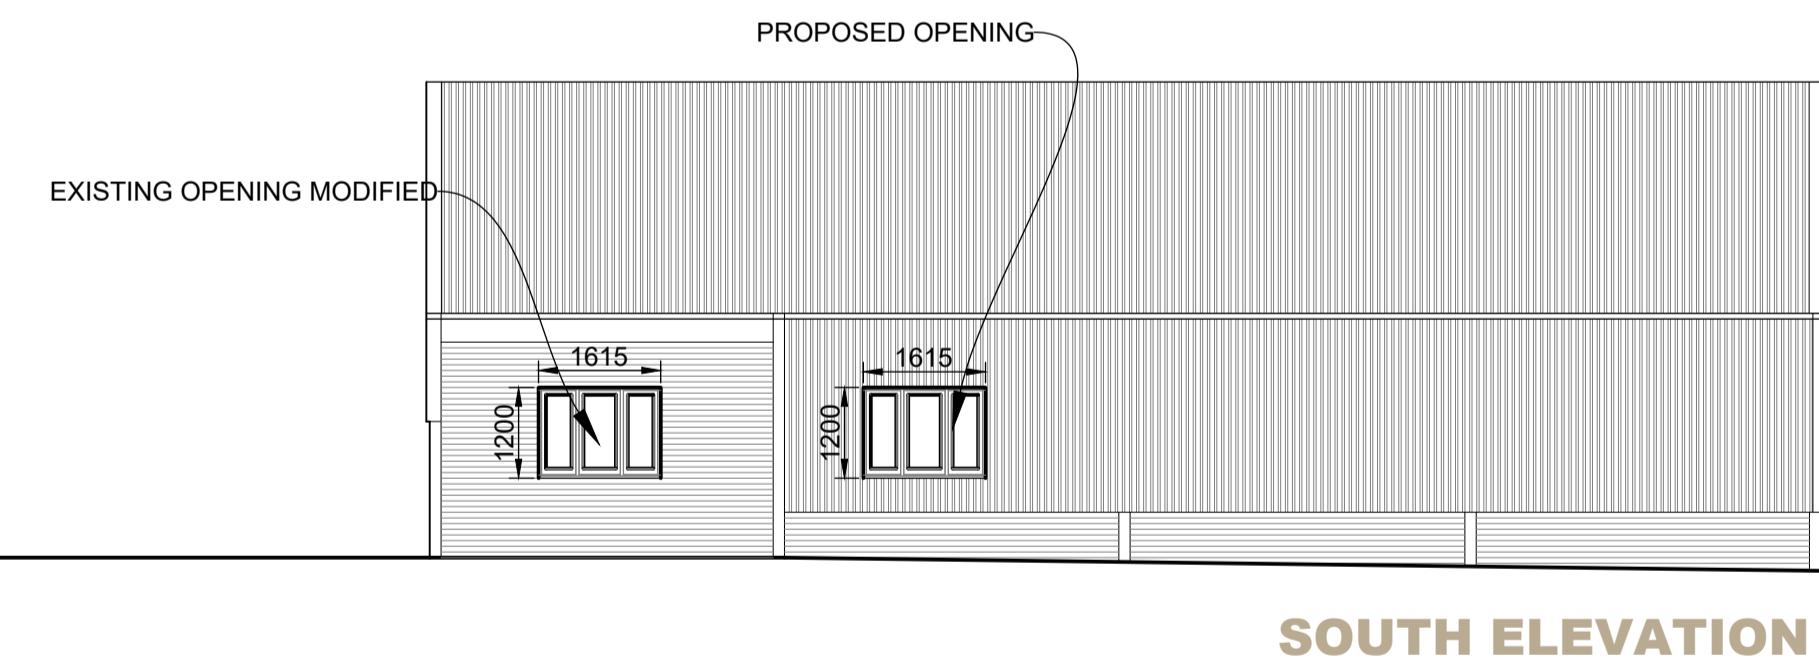

SOUTH ELEVATION


ELEVATIONS

Scale 1:100

- NOTES:
1. Use written dimensions only. All dimensions to be checked on site and any discrepancies reported to ACORUS immediately. If in doubt ask.
 2. Where relevant, significant hazards have been identified on the drawing. Hazards which should be obvious to a competent contractor or unforeseeable have not been identified.
 3. This drawing is confidential and remains the exclusive property of ACORUS.



© ACORUS Rural Property Services Ltd.

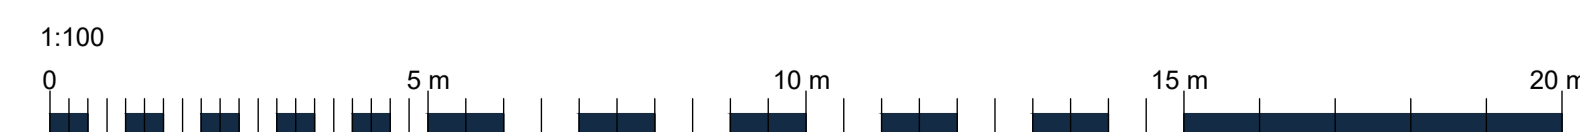

PROPOSED

Rev	Date	Description	Dwn	Chk
		Amendment	Drawn	Checked

PROJECT
PEAD
TIREE, HIGH ROAD
GREAT FINBOROUGH, IP14 3AL

TITLE
PROPOSED BUILDING 1
PLAN AND ELEVATIONS

SCALE DATE DRAWN BY CHECKED BY
AS SHOWN @A1 09/23 CF SR

JOB NO. DRAWING NO. REVISION
PTH/RT23/01 200_01



acorus
Planning. Design. Property.

acorus.co.uk