



**FLOOR PLAN**

**EXISTING**

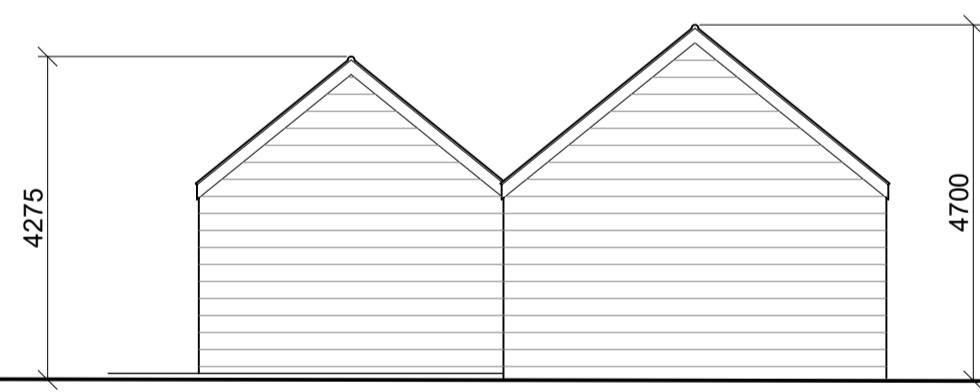


**EAST ELEVATION**

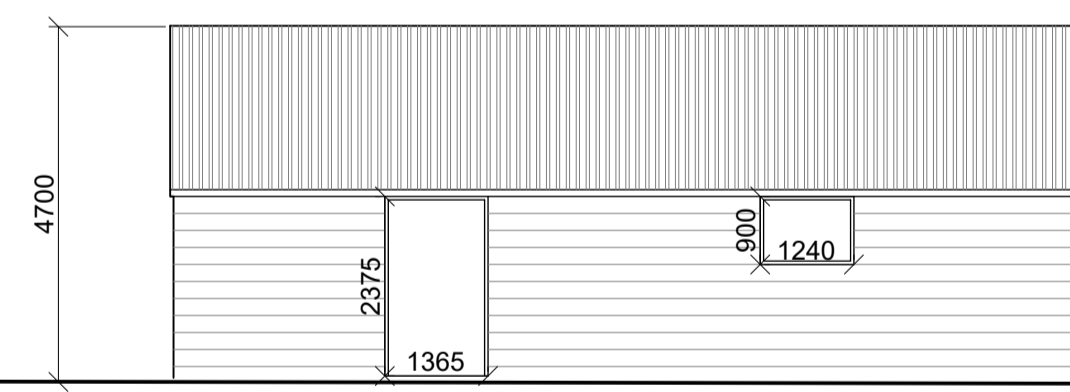

**NORTH ELEVATION**



**WEST ELEVATION**

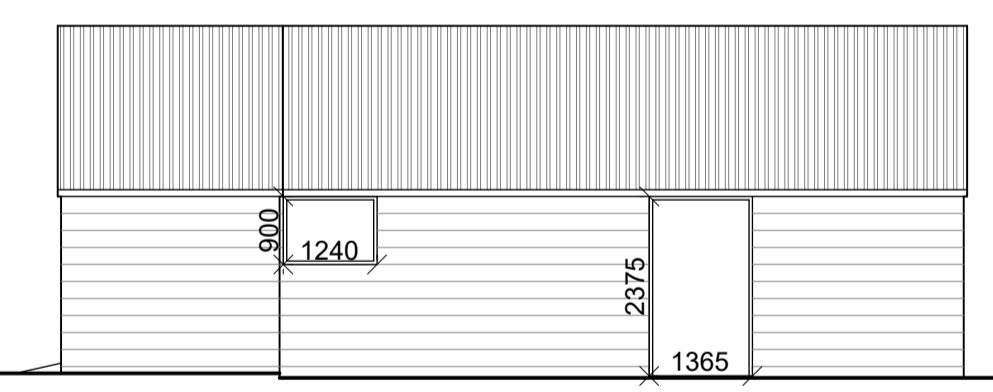

**SOUTH ELEVATION**


**BUILDING 4 PLANS & ELEVATIONS**  
Scale 1:100

NOTES:

1. Use written dimensions only. All dimensions to be checked on site and any discrepancies reported to ACORUS immediately. If in doubt ask.
2. Where relevant, significant hazards have been identified on the drawing. Hazards which should be obvious to a competent contractor or are unforeseeable have not been identified.
3. This drawing is confidential and remains the exclusive property of ACORUS.



© ACORUS Rural Property Services Ltd.

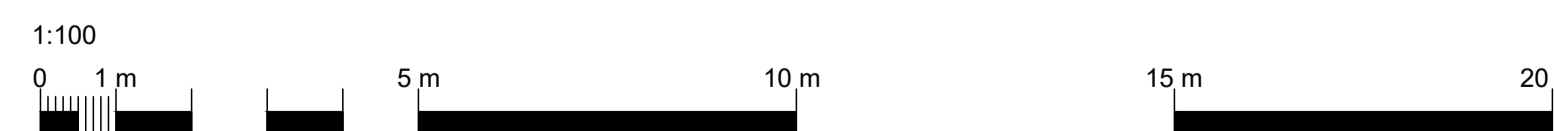

Rev	Date	Description	Dwn	Chk
PROJECT				
MR & MRS PEAD				
DEVELOPMENT AT POPLAR FARM				
HIGH ROAD GREAT FINBOROUGH IP14 3AL				
TITLE				
BUILDING 4				
PLANS & ELEVATIONS AS EXISTING				
SCALE				
1:100	@A1	DATE	DRAWN BY	CHECKED BY
		08/23	SID	RT
JOB NO.				
PEA23		DRAWING NO.		REVISION
		105		

