



**BUILDING 4**  
**FLOOR AREA- 57.8M<sup>2</sup>**

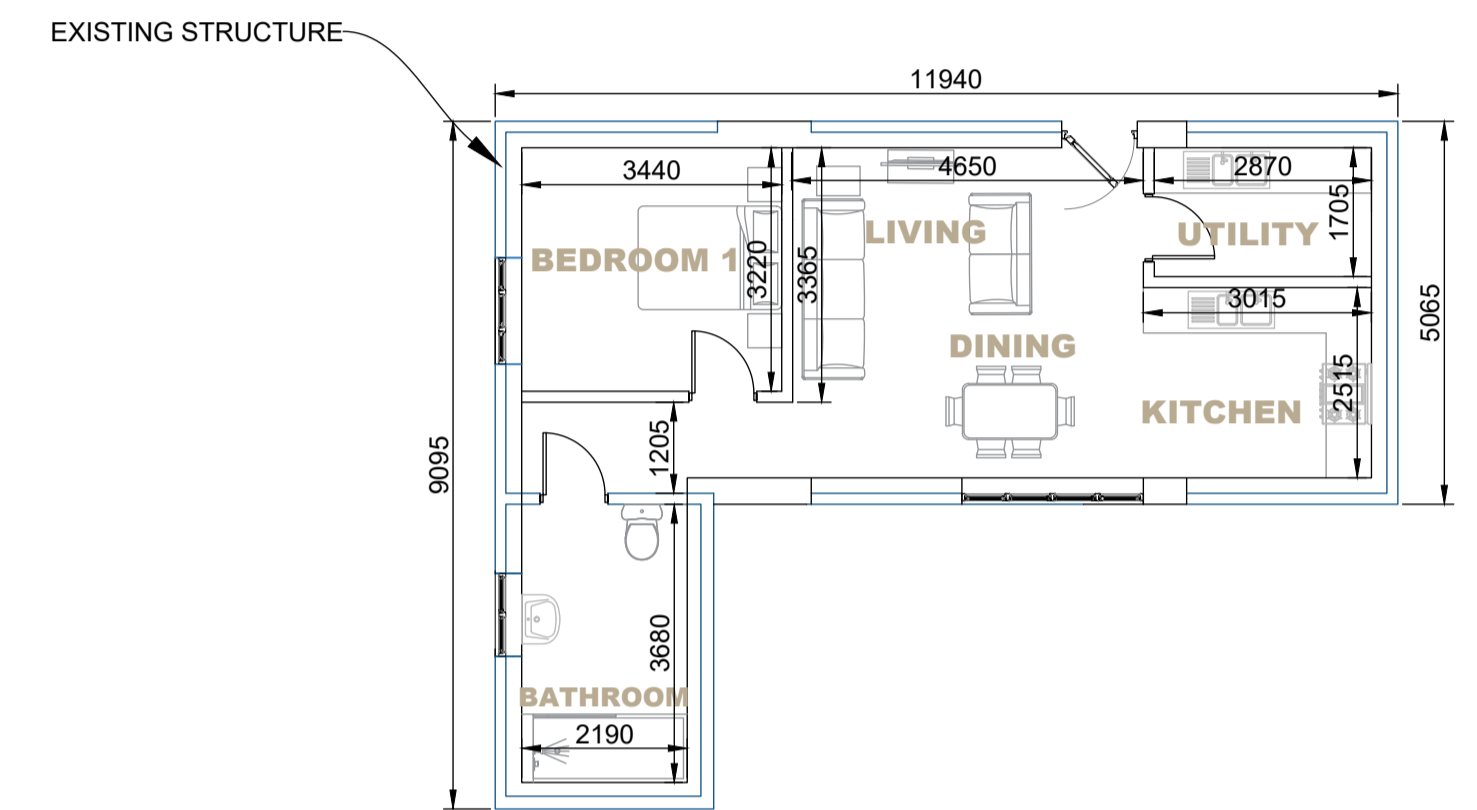

**FLOOR PLAN**  
 Scale 1:100

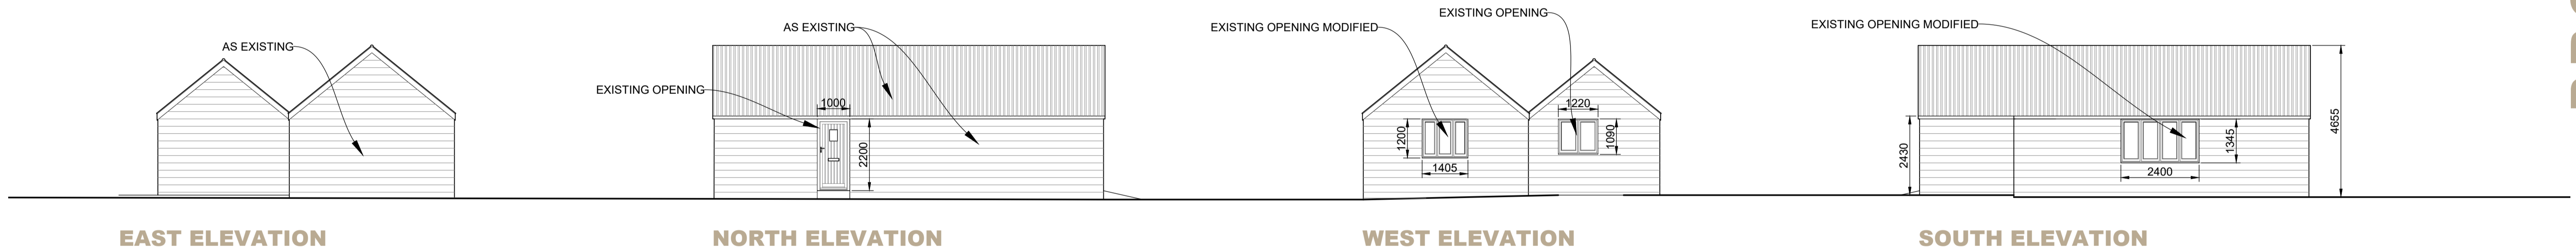


**ELEVATIONS**  
 Scale 1:100

**PROPOSED**

- NOTES:
1. Use written dimensions only. All dimensions to be checked on site and any discrepancies reported to ACORUS immediately. If in doubt ask.
  2. Where relevant, significant hazards have been identified on the drawing. Hazards which should be obvious to a competent contractor or unforeseeable have not been identified.
  3. This drawing is confidential and remains the exclusive property of ACORUS.



© ACORUS Rural Property Services Ltd.

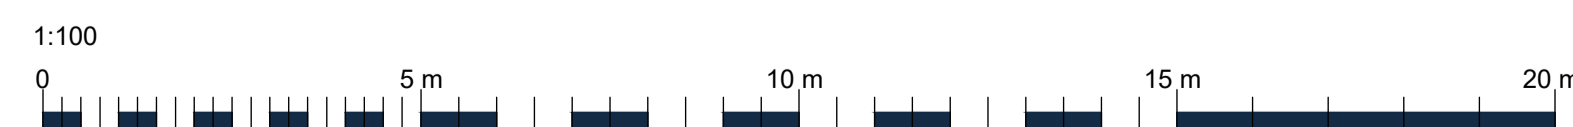

Rev	Date	Description	Dwn	Chk
		Amendment	Drawn	Checked

PROJECT				
PEAD TIREE, HIGH ROAD GREAT FINBOROUGH, IP14 3AL				
TITLE				
PROPOSED BUILDING 4 PLAN AND ELEVATIONS				
SCALE	DATE	DRAWN BY	CHECKED BY	
AS SHOWN @A1	09/23	CF	SR	
JOB NO.	DRAWING NO.	REVISION		
PTH/RT23/01	200_04			

