


Lower Ground Floor Plan 1:50 Proposed floor area: 103msq


Discover <b>your</b> new space
--------------------------------

Site Address – Castle Well, Stockland, Honiton, EX14 9DB 

Do not scale off drawings unless for planning purposes. No work to commence before appropriate approvals are granted. It is the contractor's responsibility to ensure possession of approved drawings. All sizes are to be checked confirmed on site prior to commencement of works/ordering of materials. This drawing is the copyright of New Space Architecture Limited and must not be used or reproduced without permission							
	1:50	1	2	3	4	5	



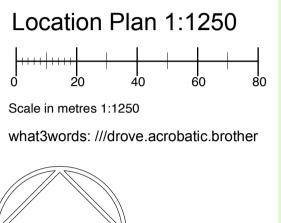

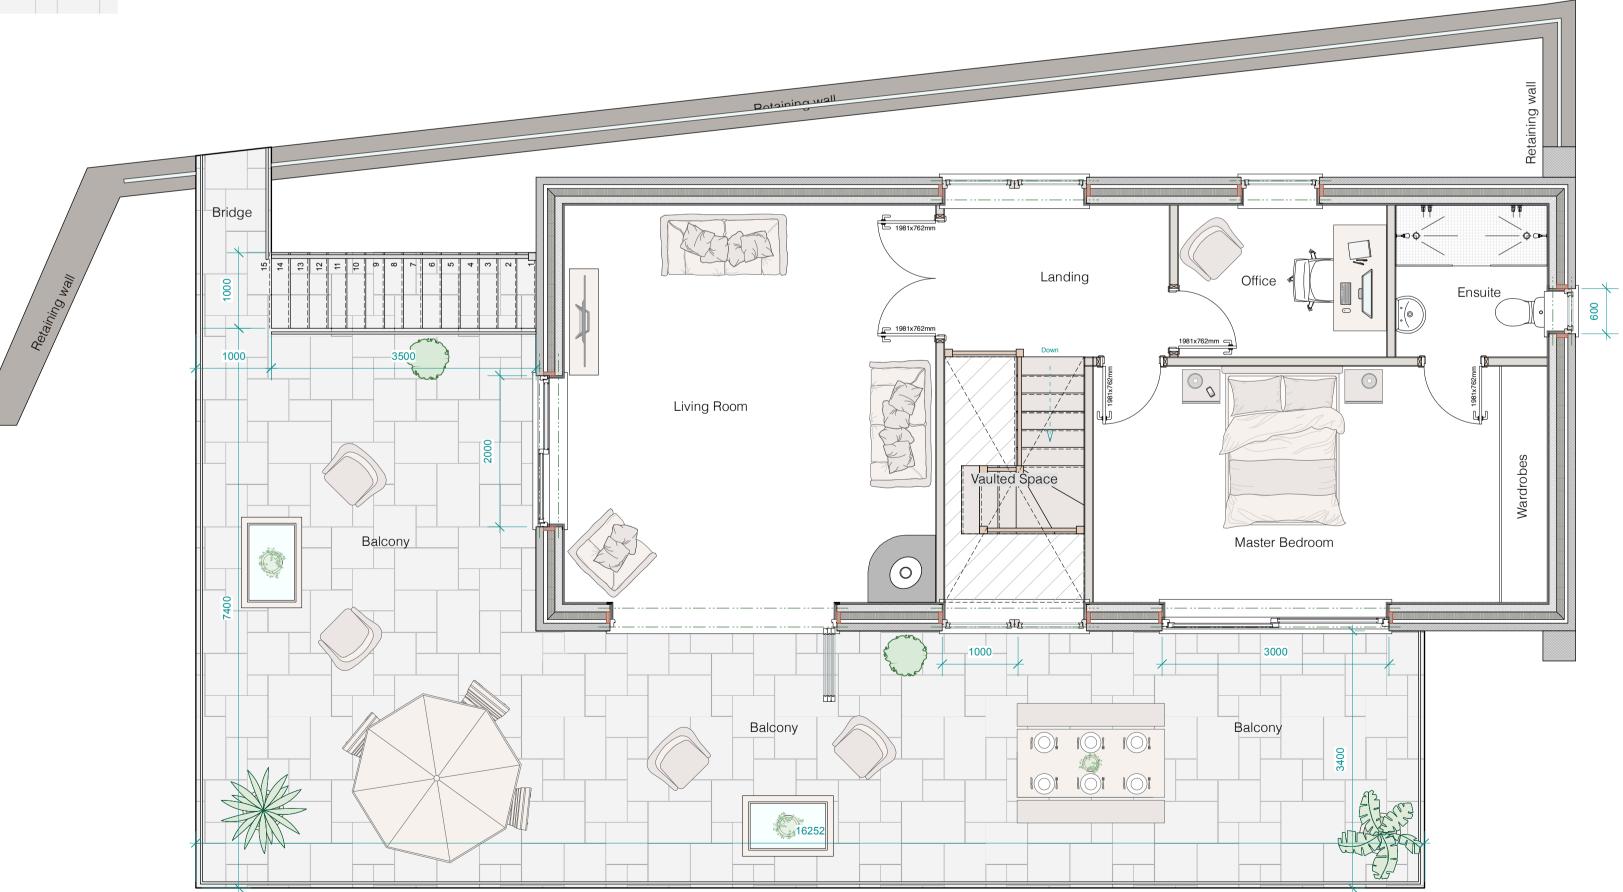

Ground Floor Plan 1:50 Proposed floor area: 62msq

Drawing Title – Proposed Floor Plans	Designer Name – GL	Revision Letter – B	Drawing Date – Mar 2023	Paper <b>Size</b> – A1
1:100 1 2 3 4 5 6 7 8 9 10 1	1:200 5	10 15 2	0 25 3	0

Drawing Number 22.138.GASKIN.09PP Client **Name** Mr & Mrs Gaskin

