



Copyright in the design and this drawing is the property of RESI. Reproduction in whole or in part is forbidden without written sanction of RESI. This drawing must be read in conjunction with all other relevant documentation and drawings.

RESI accepts no liability for any expense, loss or damage of whatsoever nature and however arising from any variation which has not been referred to them and their approval obtained.

Print out to actual scale. For planning purposes only. All dimensions to be cross checked on site prior to construction and ordering of products. Any discrepancies to be reported to RESI immediately.

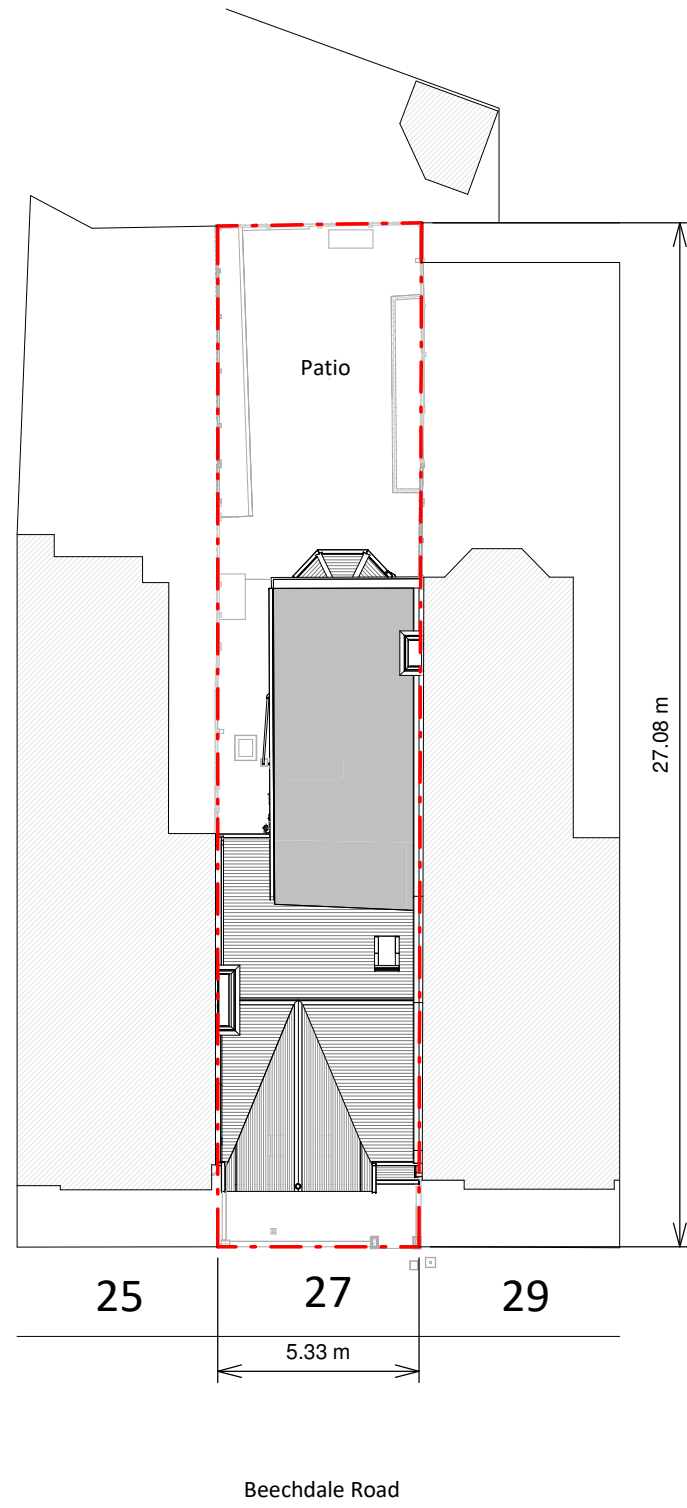

Existing Block Plan

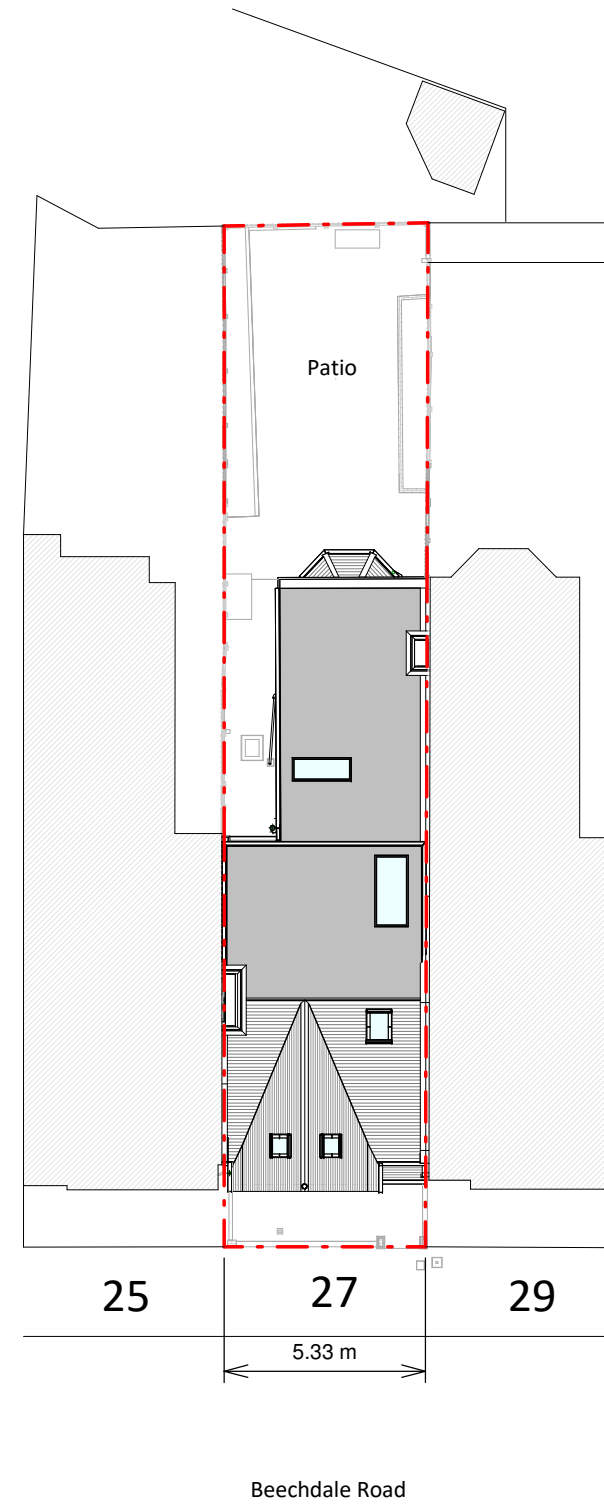


Proposed Block Plan

NOTES

KEY

Neighbouring context Boundary line

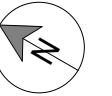

Revision

Rev	Notes	Date
A	Planning Issue	02/10/2023



Job Title
Proposed loft main dormer, internal alterations, floor plan redesign and all associated works at 27 Beechdale Road, London

Drawing Status
Planning Drawings

Client
James Wardle

Drawing Title
Block Plans

Scale 1 : 200 @ A3	Drawn AR
Date Oct 2023	Checked JC
Drawing No. B189145-02 - 3000	REV A

