




NORTH ELEVATION

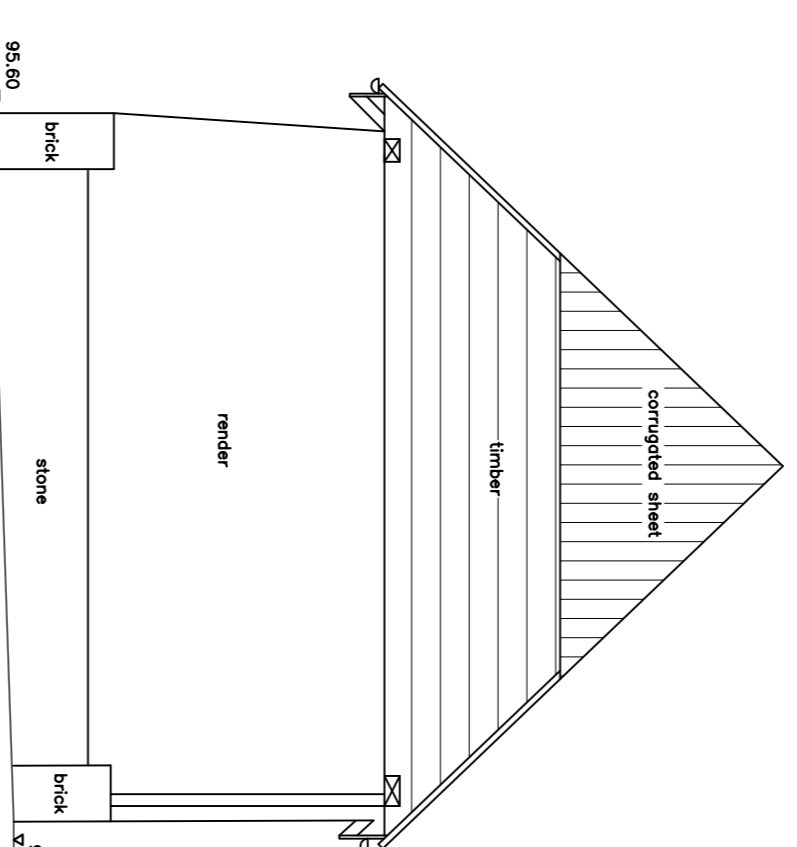


EAST ELEVATION

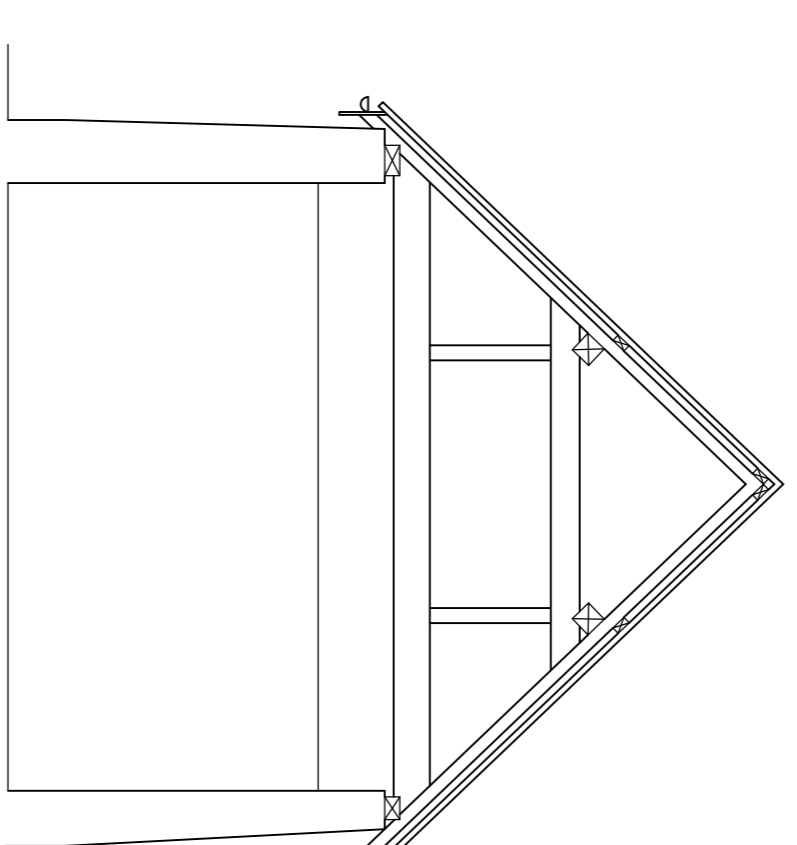


SECTION A-A

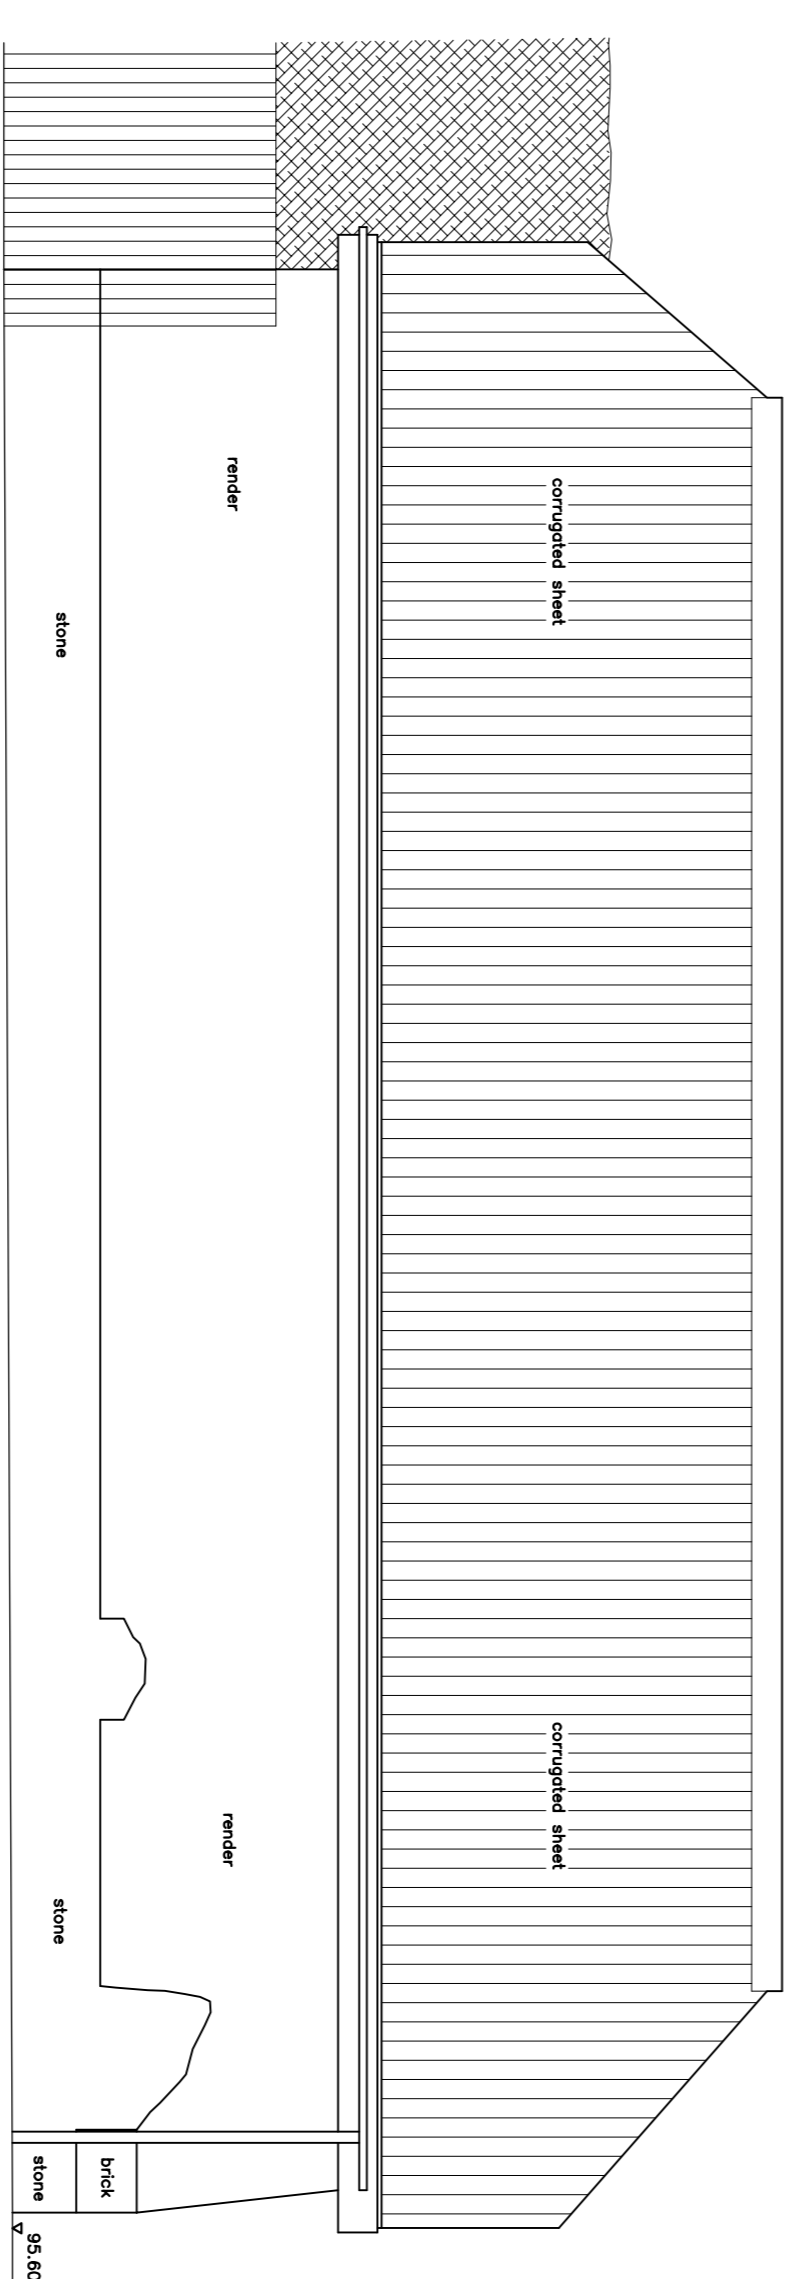



SOUTH ELEVATION

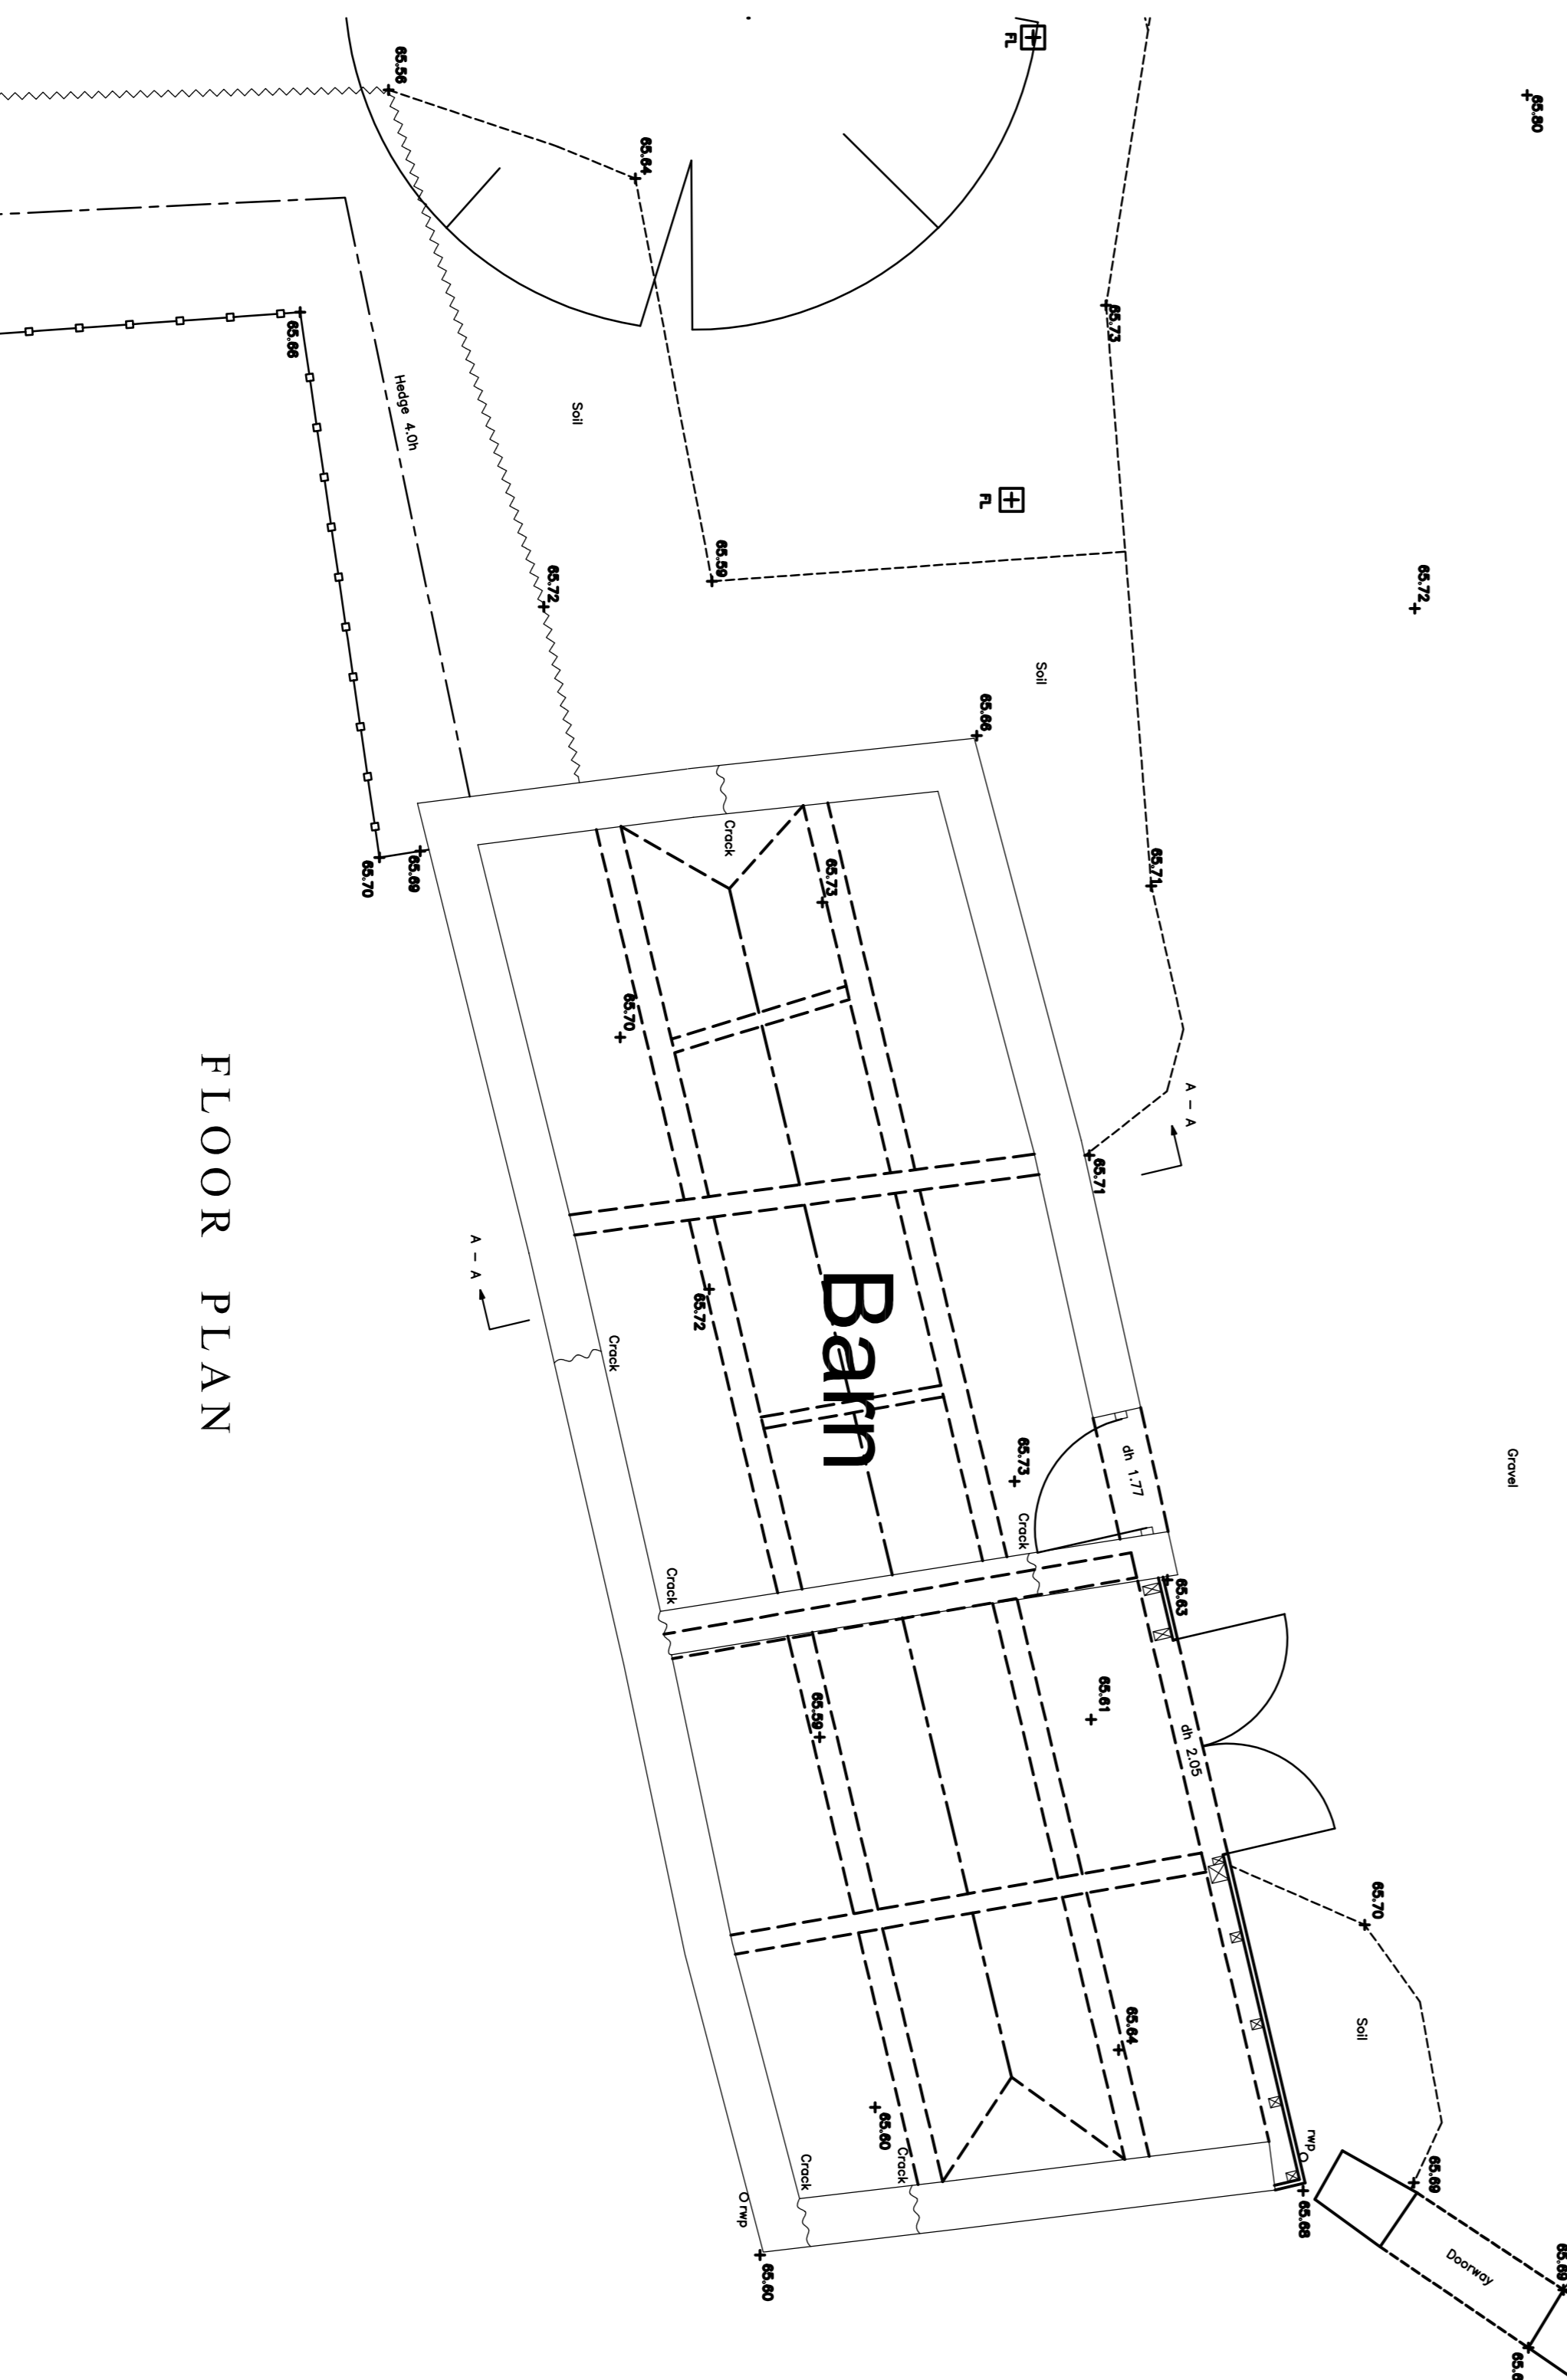

FLOOR PLAN

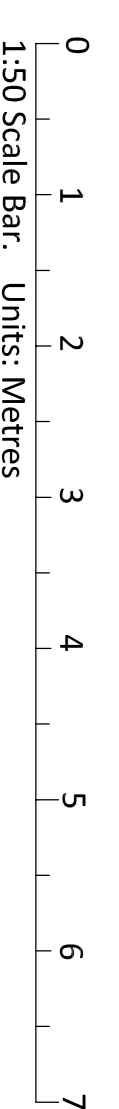

WEST ELEVATION

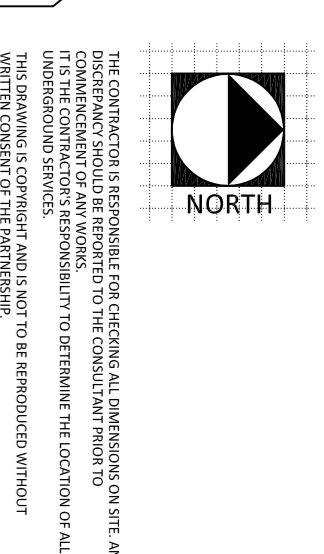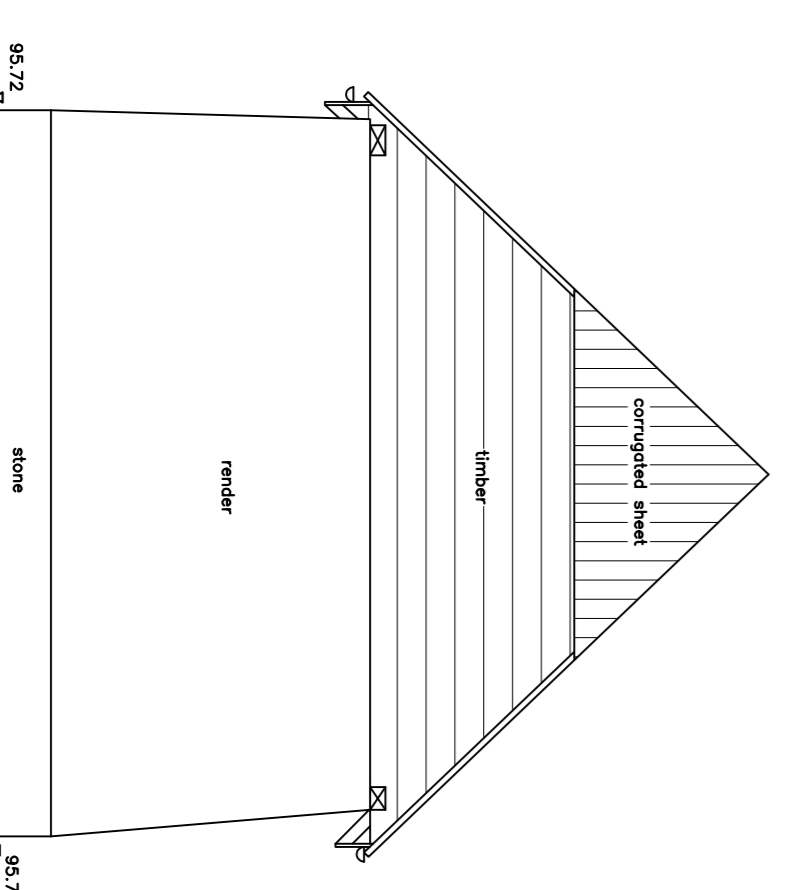

THE CONTRACTOR IS RESPONSIBLE FOR CHECKING ALL DIMENSIONS ON SITE. ANY
CONTRADICTIONS BETWEEN DIMENSIONS SHALL BE THE RESPONSIBILITY OF THE
CONTRACTOR. THE CONTRACTOR SHALL BE RESPONSIBLE FOR OBTAINING ALL
NECESSARY PERMITS AND APPROVALS FROM THE LOCAL AUTHORITY.
UNLESS OTHERWISE SPECIFIED, ALL DIMENSIONS SHALL BE TO FACE UNLESS
OTHERWISE STATED. DIMENSIONS TO FACE UNLESS OTHERWISE STATED.
WITHIN CONSIDERATION OF THE DRAWINGS.

REVISION DATE

PROJECT: Cuddington Mill
Buckinghamshire
CLIENT: Mr & Mrs McCullagh
DRAWING: Survey Drawing
Outbuilding Plans
DRAWING NUMBER: 5632/01

DATE: September 23
SCALE: 1:50
DRAWN BY: Sam Butler

ROGER COY PARTNERSHIP
Architects, Surveyors, Planning Consultants

Bickels Barn
Stationer Avenue
Dunstable
Buckinghamshire MK13 3RS
T: 01327 262585 F: 01327 262333
enquiries@rogercoy.co.uk
Roger Coy Partnership Ltd Reg No: 8569981