


FRONT (NORTH WEST) ELEVATION

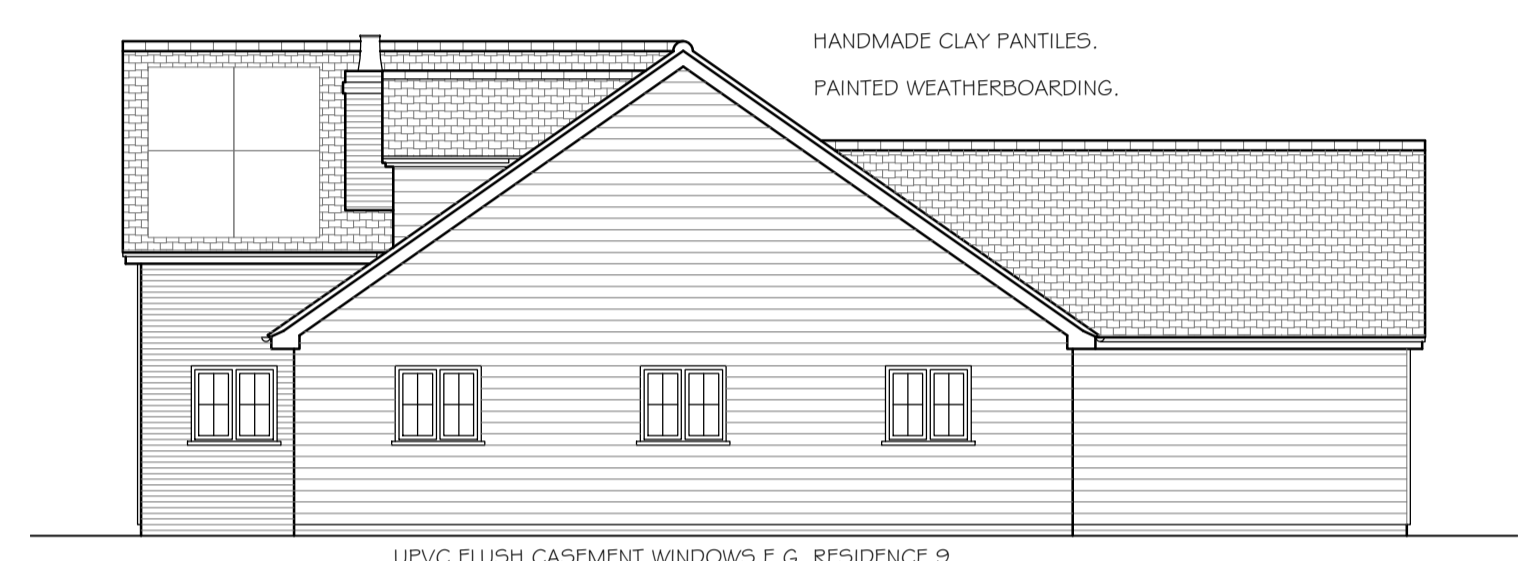



SIDE (NORTH EAST) ELEVATION



REAR (SOUTH EAST) ELEVATION



SIDE (SOUTH WEST) ELEVATION

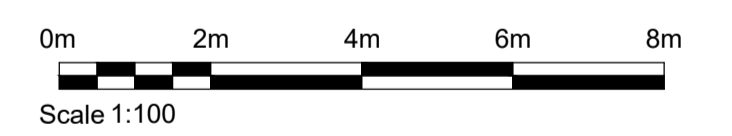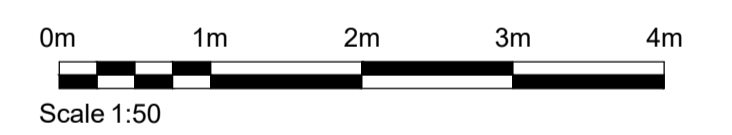

REV.	DATE	DESCRIPTION
B	28/08/23	REVISED FOLLOWING CLIENT'S COMMENTS.
A	26/07/22	REVISED FOLLOWING CLIENT'S COMMENTS.
		SKETCH SCHEME

AP Designs Romara, Norwich Road, Ludham, Norfolk NR29 5PB T: 01692 678537 M: 07846 681245 E: alienplayfair@hotmail.co.uk		
CLIENT MR. R. VINE		
PROJECT ADDRESS MAYROSE HOUSE CANFIELD ROAD TAKELEY CM22 6SZ		
TITLE PROPOSED DWELLING GROUND FLOOR PLAN AND ELEVATIONS		
DATE	SCALE AT A1	DRAWN BY
22.07.22	1:50 1:100	AMP
DRAWING NUMBER		REVISION
C471/PL/01		B