




Existing South Elevation




Existing Roof Plan




Existing East Elevation

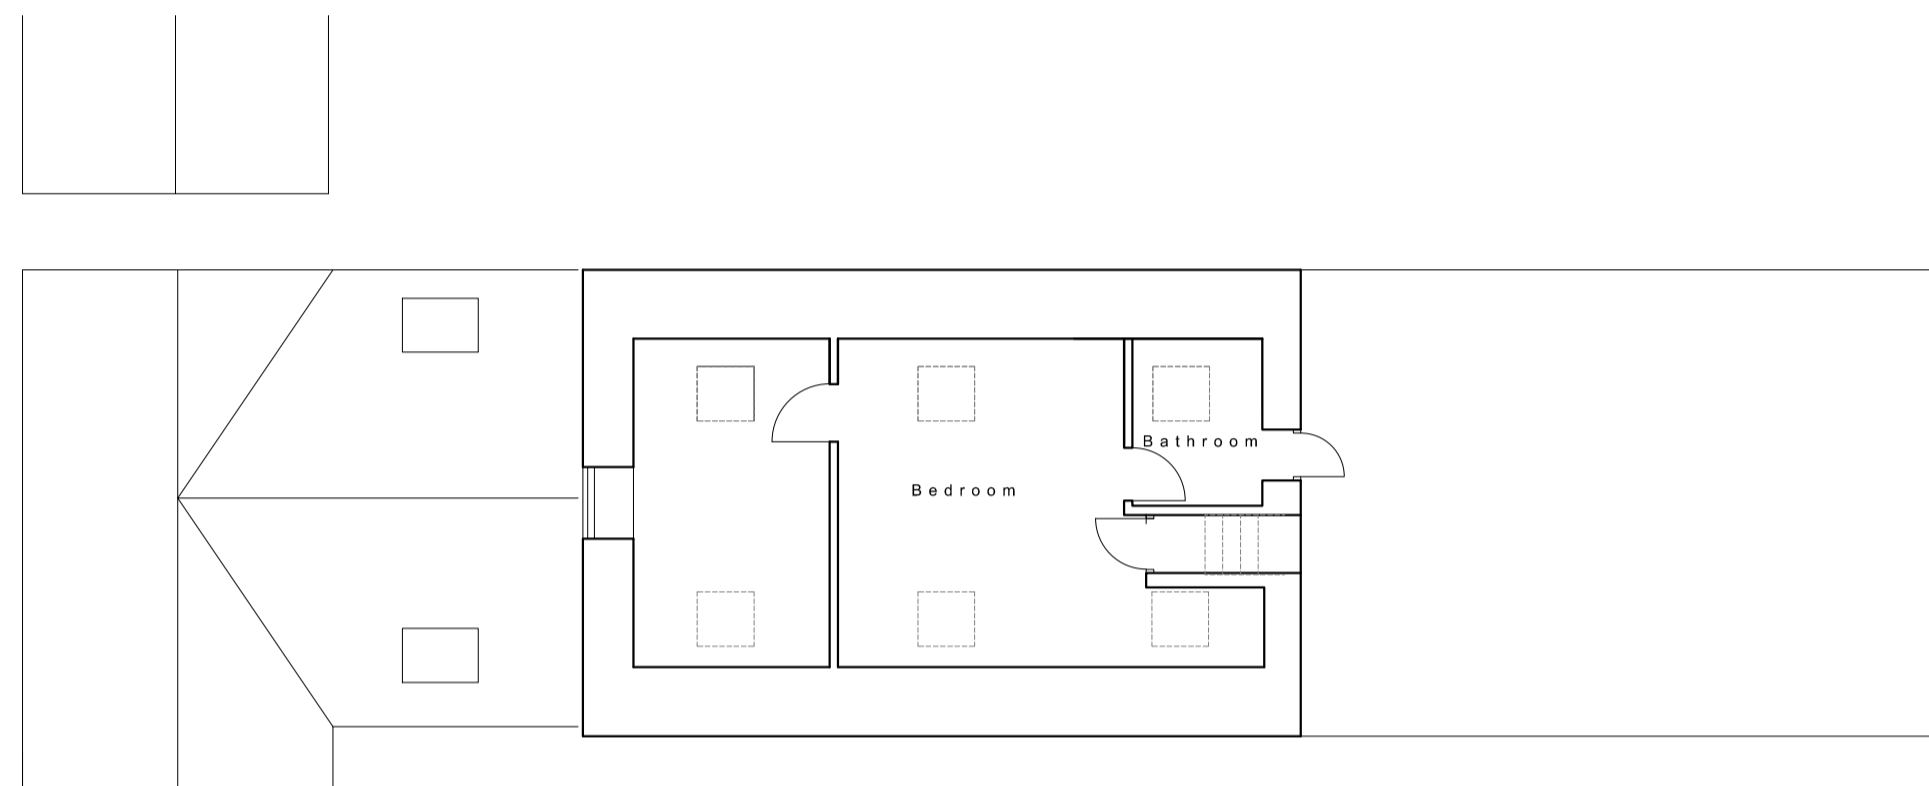

Existing Attic Floor Plan

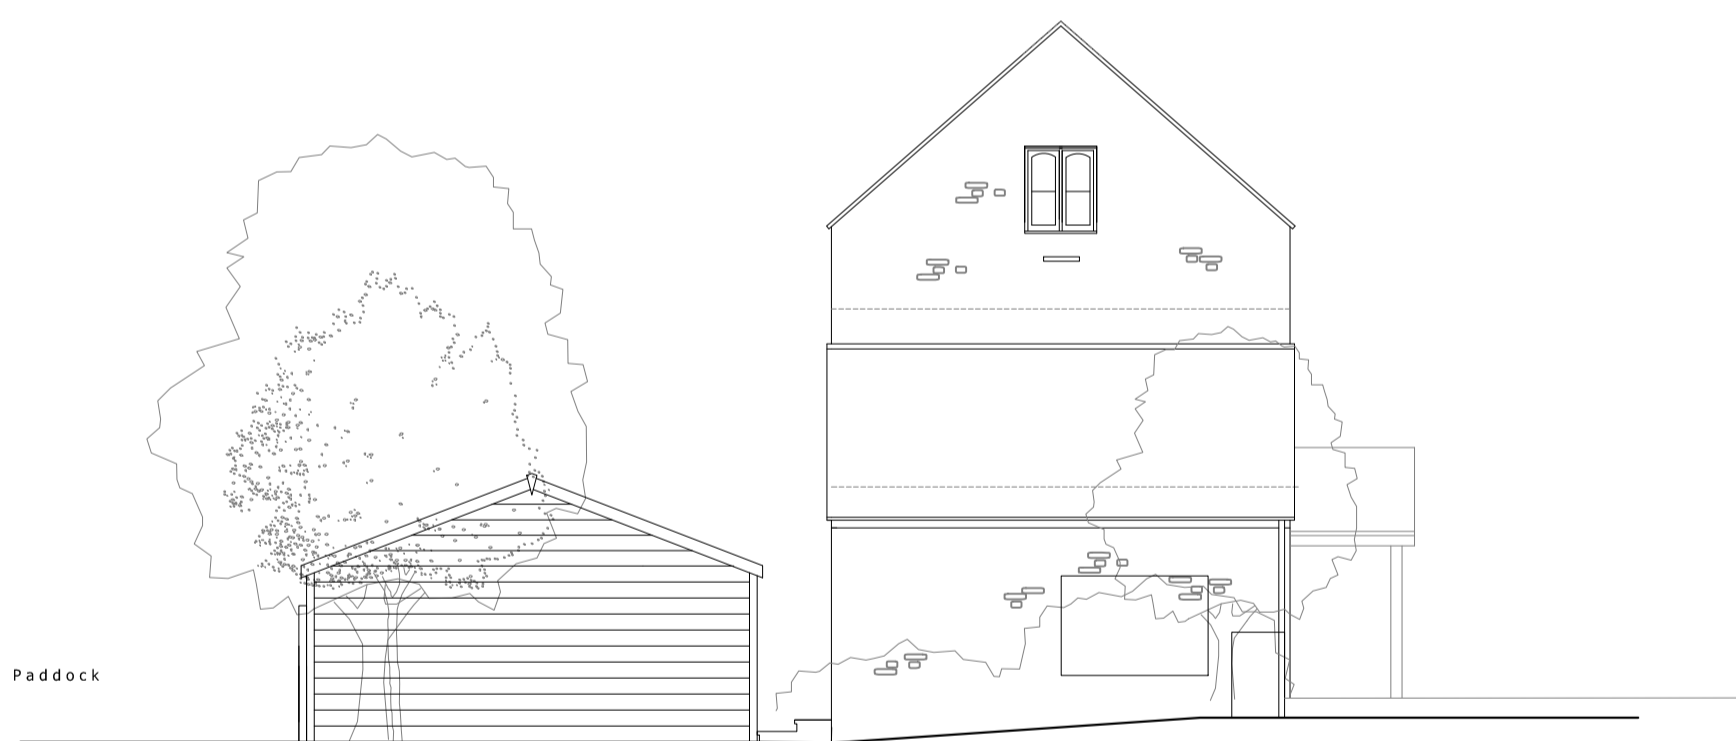


Existing North Elevation

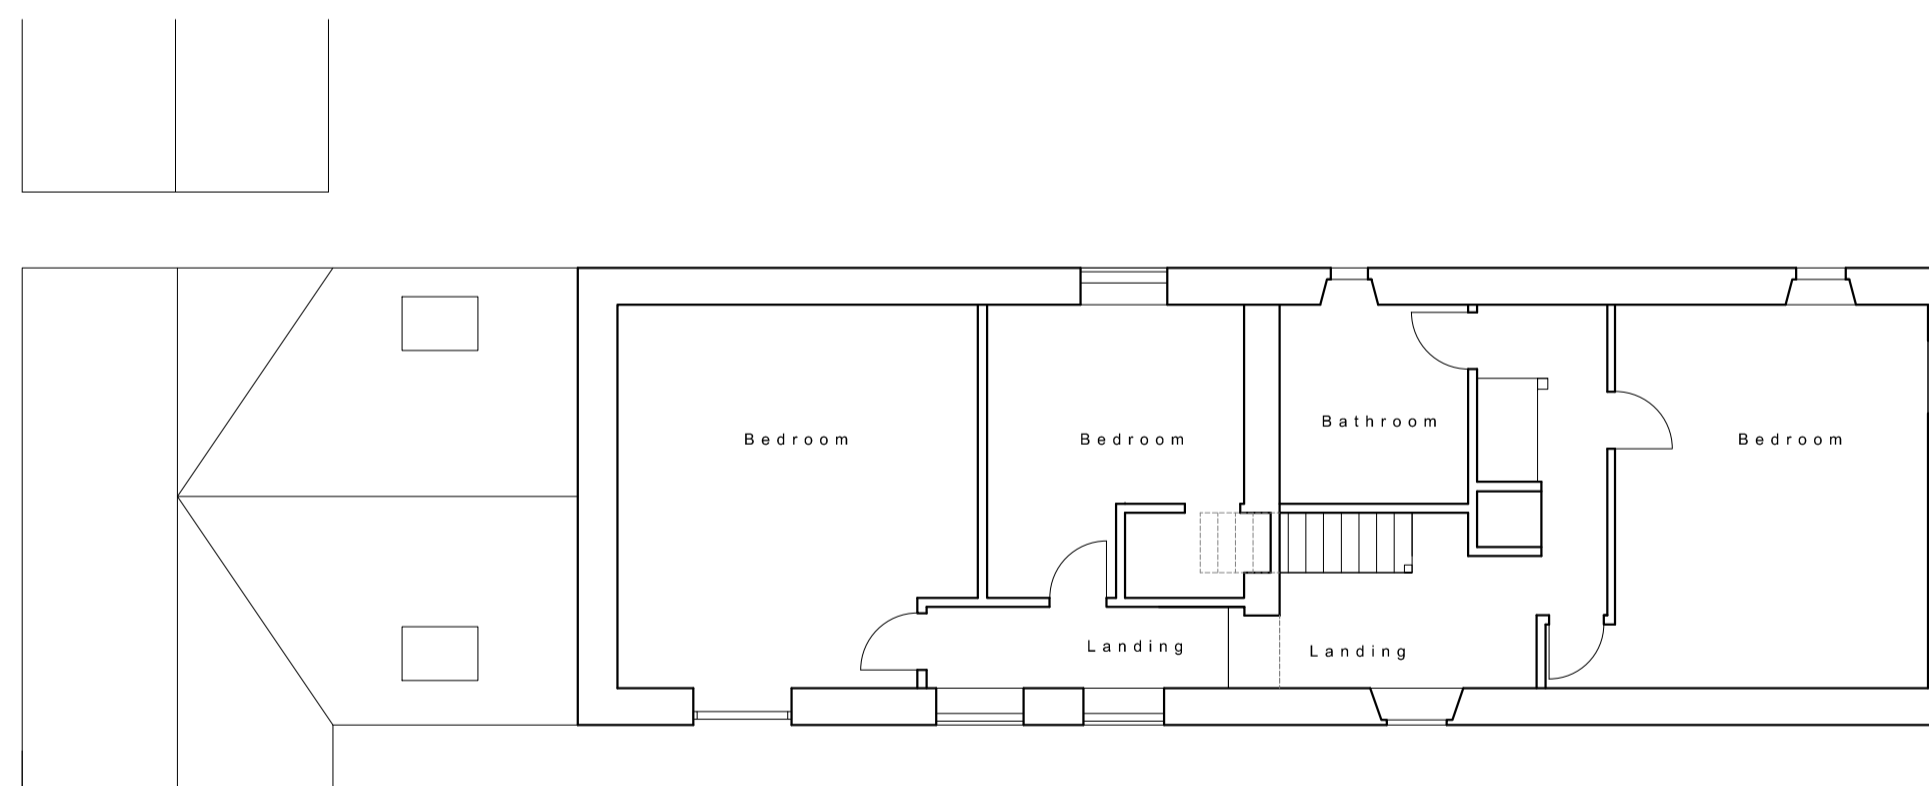

Existing First Floor Plan



Existing West Elevation

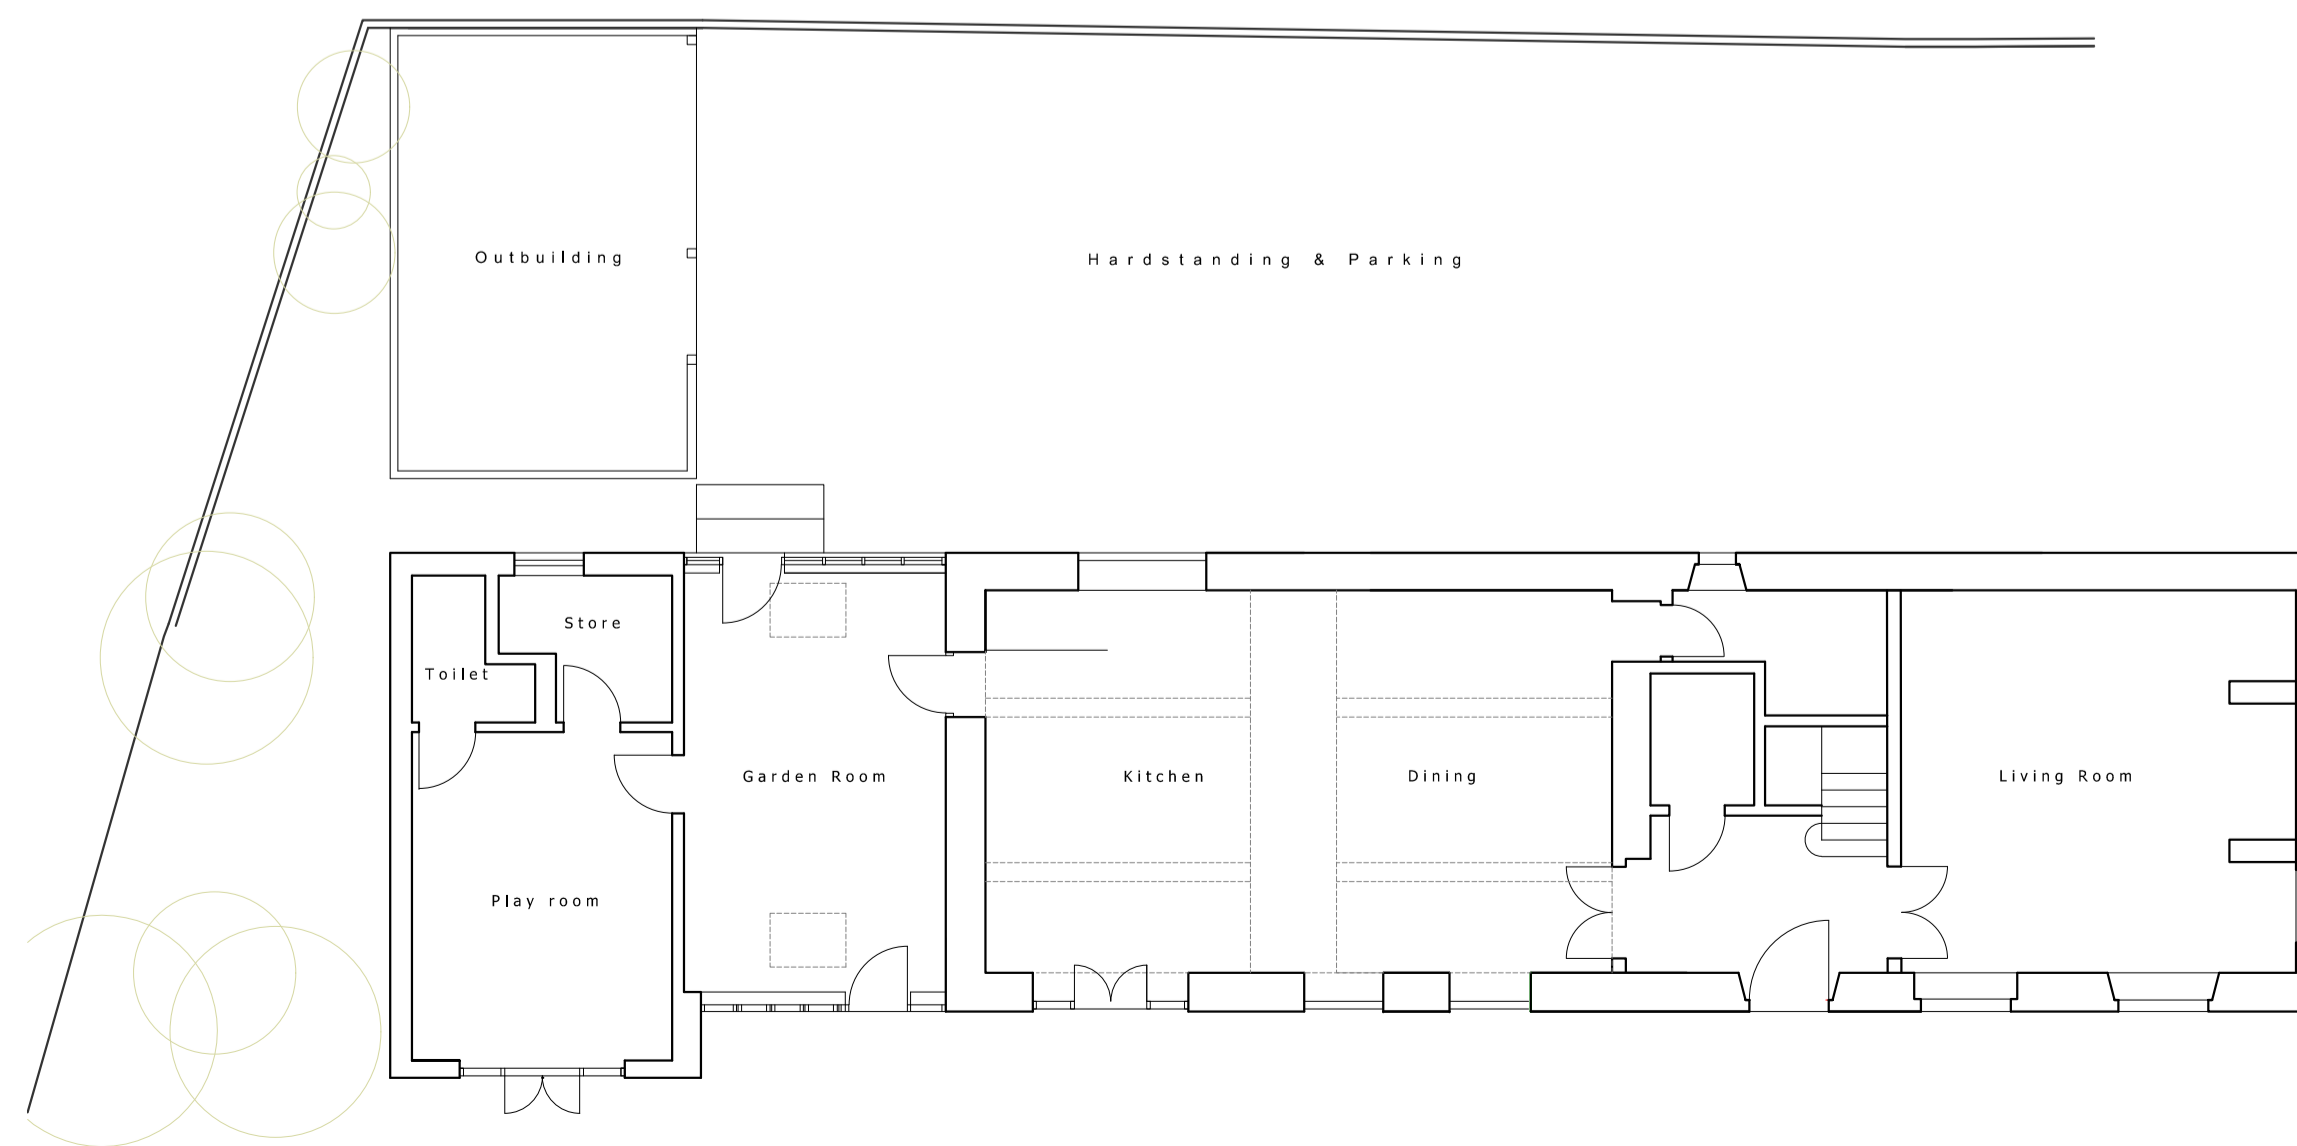

Existing Ground Floor Plan

**The Stables
Chesley Hill Wick BS30 5NE
Proposed Alterations & Extension**

title
Existing Plans & Elevations

scale
1:100 @ A1

Drawing No.
2023-1570-101

Revision:



Architecture in the Heart of the Mendips
Barley Croft Ston Easton BA34DH
Tel : 01761 241105 Mob : 07850 741419 Email : davidcolearchitecture@btinternet.com