


EXISTING GROUND FLOOR



— EXISTING WALLS

▨ NEW WALLS

⋯ EXISTING WALLS TO BE REMOVED

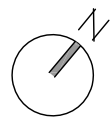

WALL LEGEND

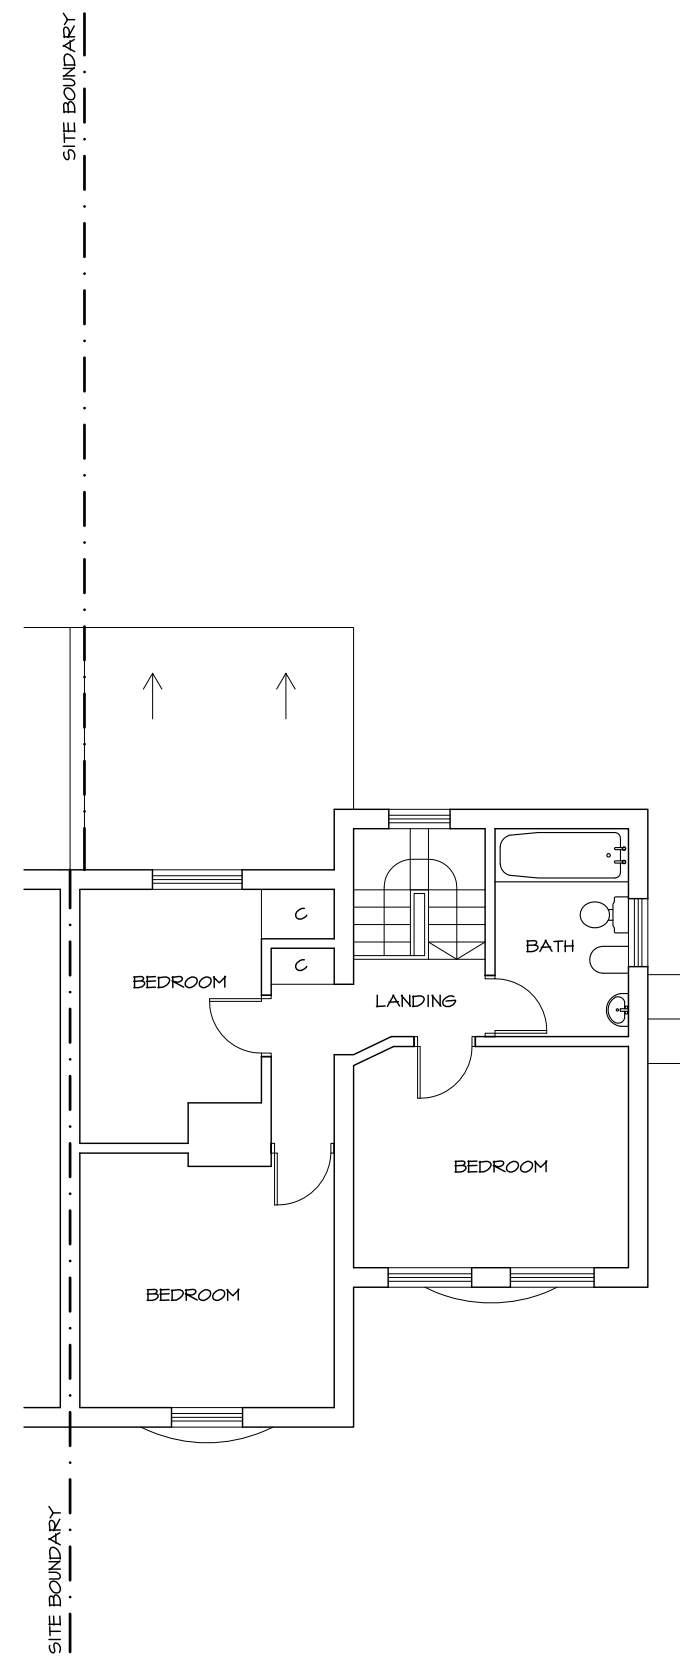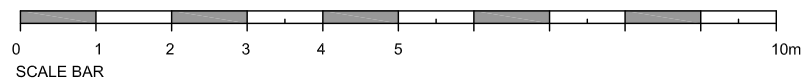

EXISTING FIRST FLOOR



DEPTH OF EXISTING GARAGE TO BE REDUCED BY 50%



PHOTOS

PLANNING APPLICATION

Project.

85 Bracken Path
Epsom Surrey KT18 7SZ

Title.



Existing Plans

Scale: 1:100 @ A3

Date: Sep 2023

Drawing No:

85BP-100

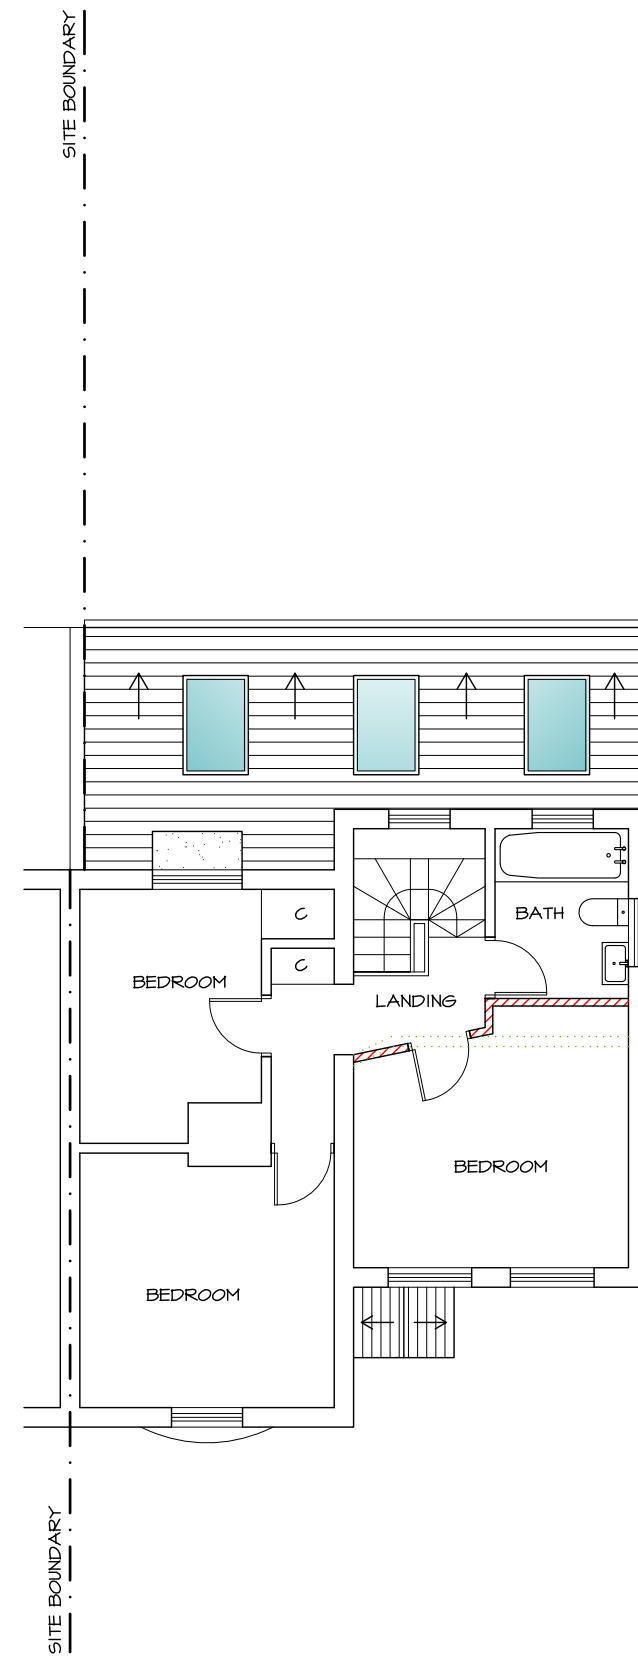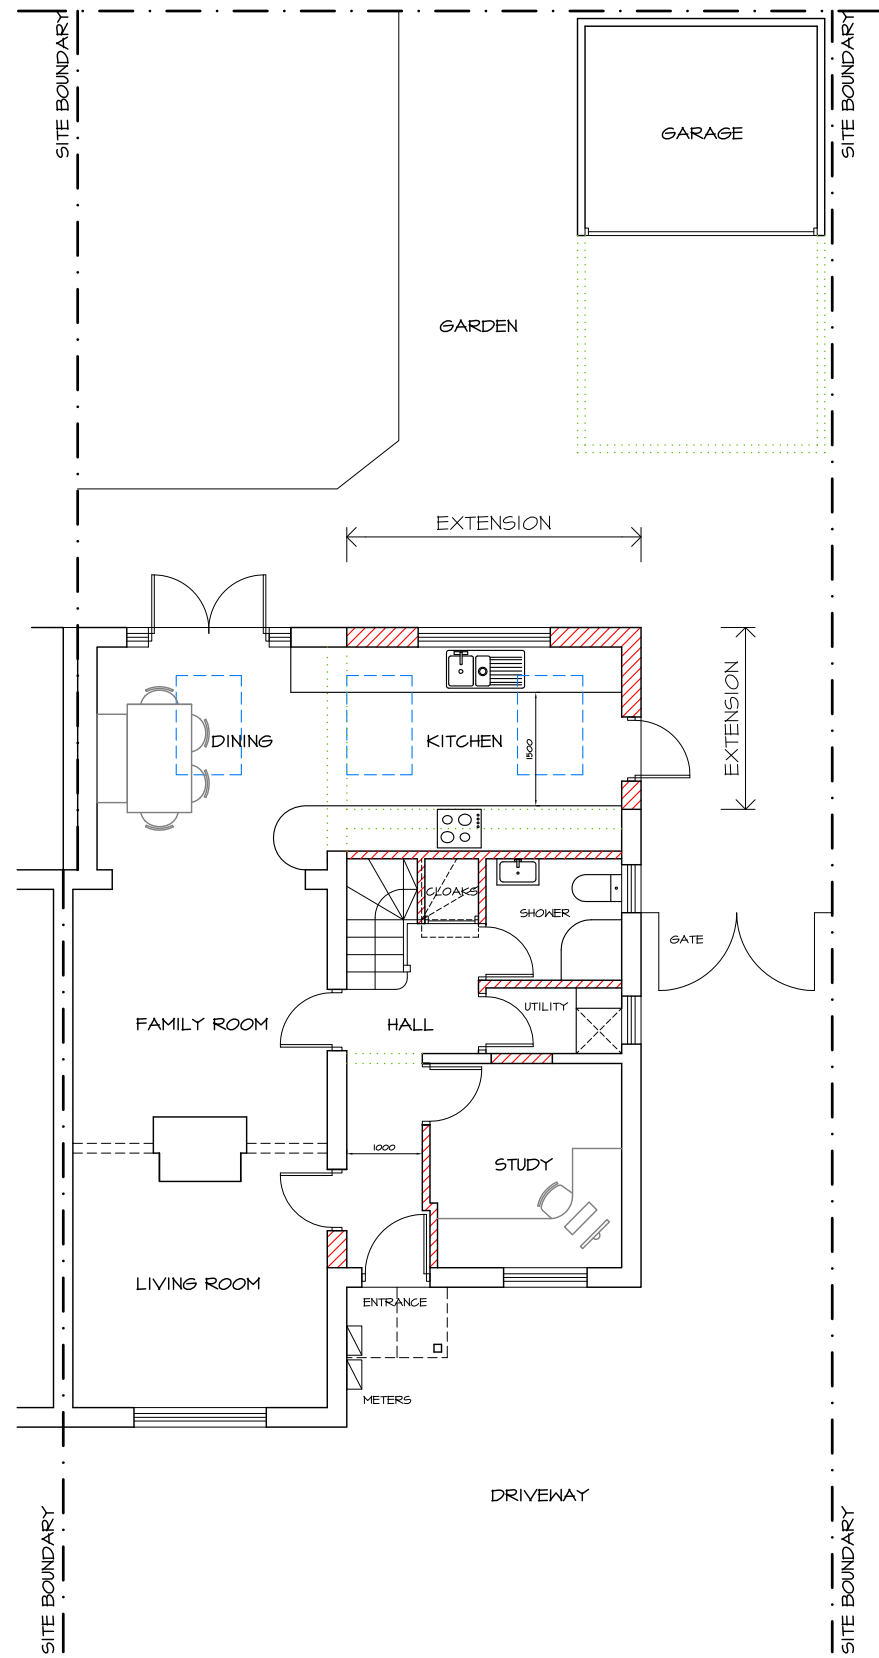

SHOWING FRONT ENTRANCE DOOR TO No 87 BRACKEN PATH

PHOTOS

PLANNING APPLICATION

Project. _____

Title. _____

Proposed Plans

Scale: 1:100 @ A3

Date: Sep 2023

Drawing No: _____

85BP-101



ENTRANCE DOOR & CANOPY

PROPOSED FRONT ELEVATION



EXTENSION

PROPOSED SIDE ELEVATION



EXTENSION

PROPOSED REAR ELEVATION



EXISTING FRONT ELEVATION



EXISTING SIDE ELEVATION




EXISTING REAR ELEVATION


EXISTING WALLS

NEW WALLS

EXISTING WALLS TO BE REMOVED

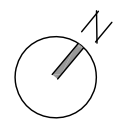

WALL LEGEND

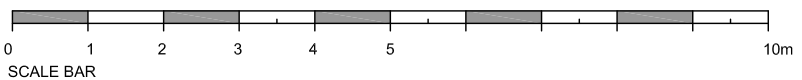

PLANNING APPLICATION

Project:
72 Albert Road
Epsom Surrey KT17 4EL

Title:

Existing & Proposed Elevations

Scale: 1:100 @ A3
Date: Sep 2023

Drawing No:
85BP-102