





EXTERNAL FINISHES	IMAGE
1 Marley Acme Double Camber Plain Roof Tile - Antique Website: https://www.roofingoutlet.co.uk/products/marley-acme-double-camber-plain-tile-antique	
2 Reclaimed brickwork to match existing bricks with the same coursing and bonding.	
3 Timber Casement Window & Doors Painted in RAL 7016	
4 Powder coated aluminium Bi-Fold Doors. RAL 7016	



SCALE: 1:50 @ A1 / 1:100 @ A3

PLANNING ISSUE ONLY

THE CLIENTS ATTENTION IS DRAWN TO THE CDM REGULATIONS AND PARTY WALL ACT.

THE CONTRACTOR IS TO PROVIDE TO THE CLIENT A HEALTH AND SAFETY PLAN FOR THE WORKS

APPROPRIATE ASBESTOS SURVEYS MUST BE UNDERTAKEN PRIOR TO COMMENCEMENT

NO MANHOLES WERE LIFTED THROUGH SURVEYING THE PROPERTY. CONTRACTOR IS REQUIRED TO INSPECT DRAINAGE SYSTEM TO CHECK THEY WORK PRIOR TO COMMENCEMENT


- 1 Do not scale off this drawing.
- 2 Any discrepancies to be referred to the Architect.
- 3 This drawing is to be read in conjunction with all relevant specifications and other drawings issued by the Architect, and other specialists.
- 4 This drawing is copyright and is not to be reproduced without RRA permission.
- 5 IF IN DOUBT, ASK.




01 EAST ELEVATION
1:50@A1 / 1:100@A3



02 NORTH ELEVATION
1:50@A1 / 1:100@A3

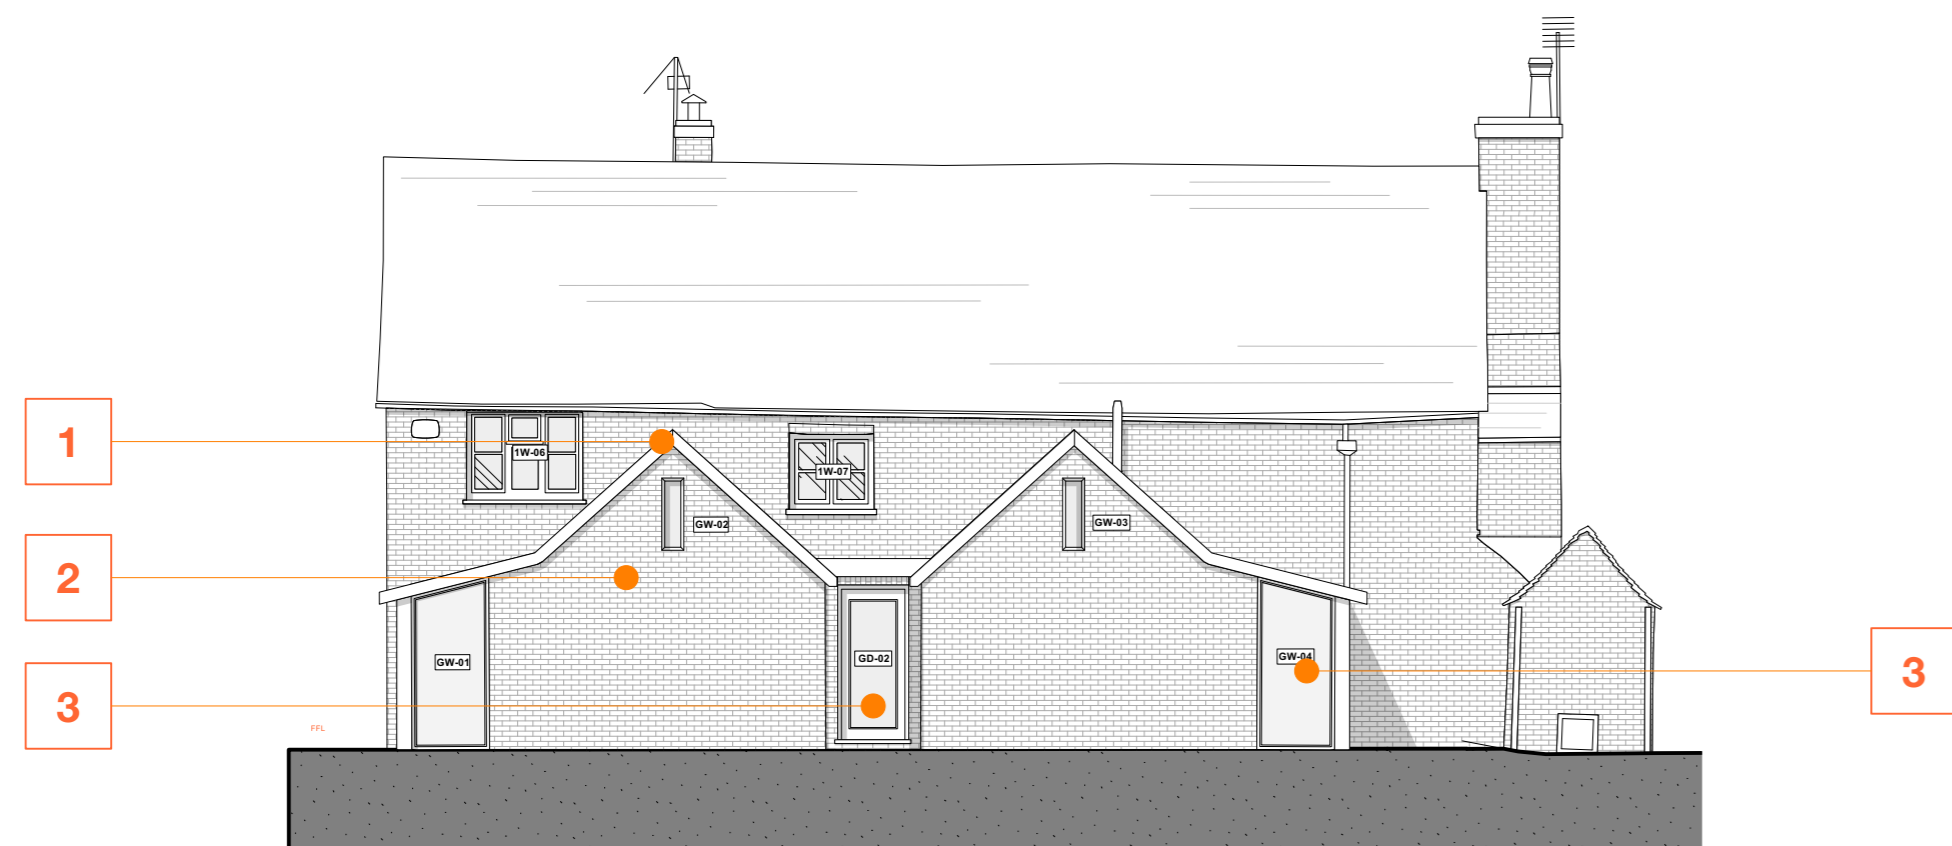

03 WEST ELEVATION
1:50@A1 / 1:100@A3

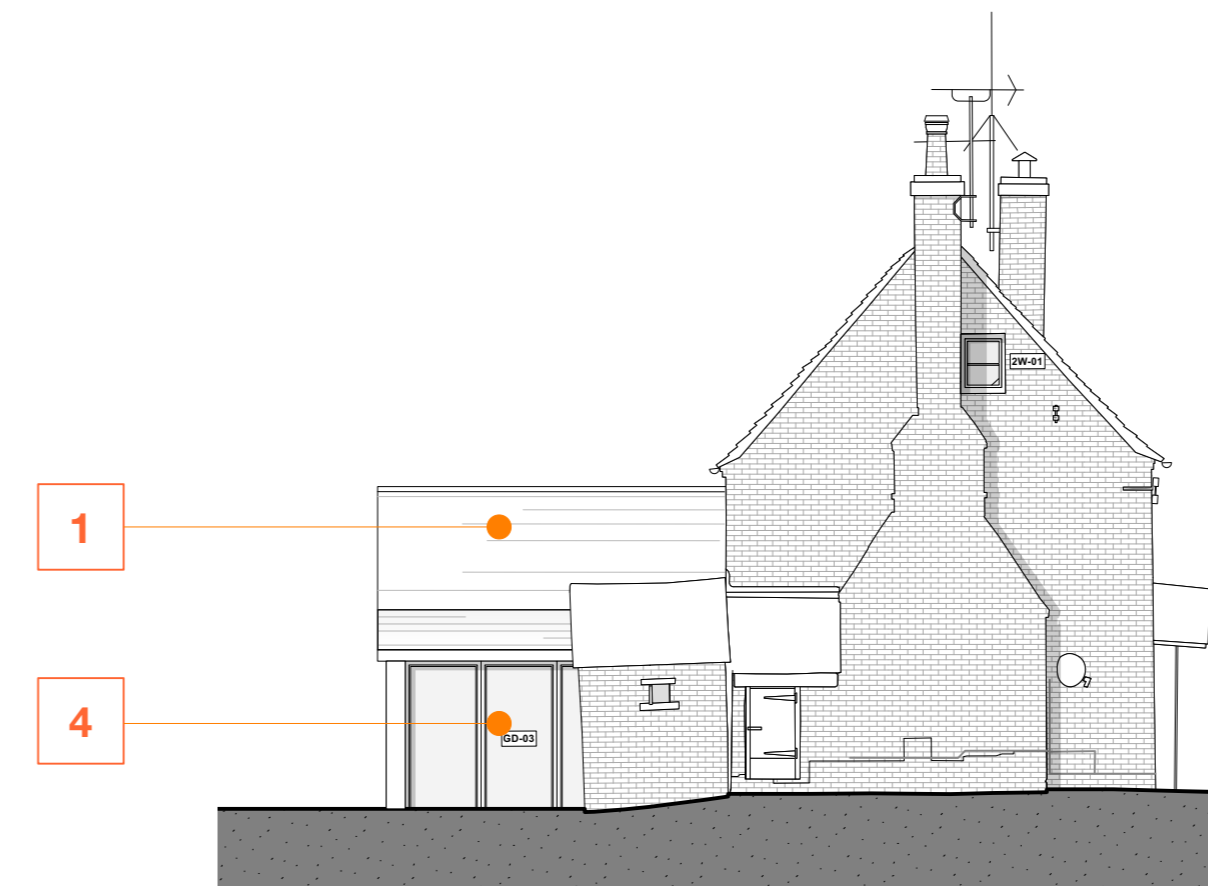

04 SOUTH ELEVATION
1:50@A1 / 1:100@A3

Material specifications added	03.08.23	SJB	C
Revised scheme in line with Conservation Officers comments	16.01.23	OS	B
Amendments made following Conservation Officers comments	21/03/2022	SJB	A
Revision Description	Date	Check	Rev



RRA Architects Ltd

Unit A7
Embridge Court
Gloucester

T 01242 269 374

E info@rraarchitects.com

www.rraarchitects.com

Gloucestershire Hereford Ludlow London
T 01242 269 374 T 01432 278 707 T 01584 519 747 T 02031 300 398

Client :

CLAIRE & TOM STEPHENSON

Project :

BRICKHOUSE FARM, FARMHOUSE
CHARGROVE LANE, SHURDINGTON
CHELTENHAM

Drawing Title :

PROPOSED ELEVATIONS

Status	Date	Drawn By
Local Authority	August 23	SJB
Drawing No.	Revision	Scale
2396.1P(1)201 C		1:50@A1/1:100@A3