


O1 GROUND FLOOR PLAN 1:50@A1 / 1:100@A3



SCALE: 1:50 @ A1/ 1:100 @ A3

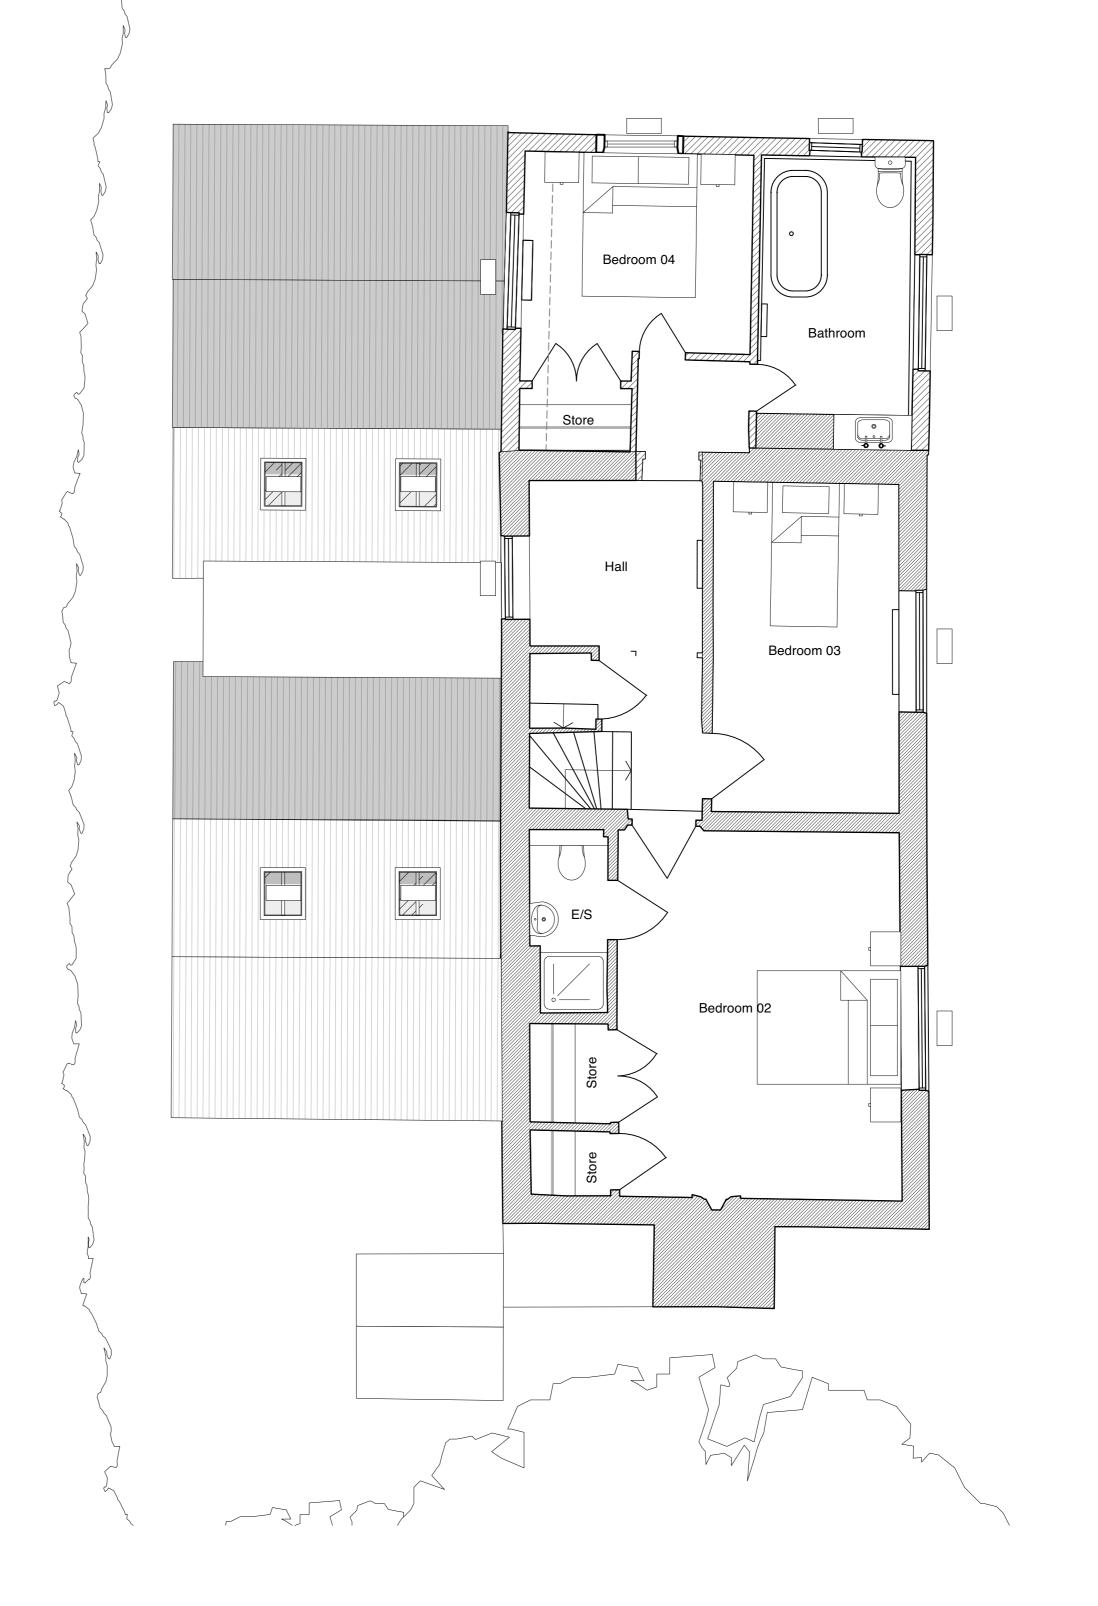

02 FIRST FLOOR PLAN 1:50@A1 / 1:100@A3

- Do not scale off this drawing.
 Any discrepancies to be referred to the Architect.
 This drawing is to be read in conjunction with all relevant specifications and other drawings issued by the Architect, and other specialists.
 This drawing is copyright and is not to be reproduced without RRA permission.
 IF IN DOUBT, ASK.

PLANNING ISSUE ONLY

THE CLIENTS ATTENTION IS DRAWN TO THE CDM REGULATIONS AND PARTY WALL ACT.

THE CONTRACTOR IS TO PROVIDE TO THE CLIENT A HEALTH AND SAFTEY PLAN FOR THE **WORKS**

APPROPRIATE ASBESTOS SURVEYS MUST BE UNDERTAKEN PRIOR TO COMMENCEMENT

NO MANHOLES WERE LIFTED THROUGH SURVEYING THE PROPERTY. CONTRACTOR IS REQUIRED TO INSPECT DRAINAGE SYSTEM TO CHECK THEY WORK PRIOR TO COMMENCEMENT

Revised scheme in line with 16.01.23 OS B Conservation Officers Amendments made following Conservation 21/03/2022 SJB A

Officers comments

Revision Description

Date Check Rev



RRA Architects Ltd Watershed Wye Street Hereford HR2 7RB

T 01242 269 374

E info@rraarchitects.com

www.rraarchitects.com

Gloucestershire Hereford **T** 01242 269 374 **T** 01432 278 707 **T** 01584 519 747 **T** 02031 300 398

Client:

CLAIRE & TOM STEPHENSON

Project:

BRICKHOUSE FARM, FARMHOUSE CHARGROVE LANE, SHURDINGTON CHELTENHAM

Drawing Title:

PROPOSED FLOOR PLANS

Status Local Authority	Date January 23	Drawn By DH
Drawing No. 2396.1P(1)101	Revision B	Scale
		1:50@A1/1:100@A3