



The content of this drawing is subject to the provision of the Copyright Act 1966.
 Work to figured dimensions only. Site dimensions are to be checked before work is started.
 Any discrepancy whatsoever between any information contained on this drawing and any
 other document or drawing must be drawn to the attention of the Architect by the contractor
 before the work is executed.
 IF IN DOUBT ASK IMMEDIATELY.




FRONT ELEVATION
ASHTON HALL

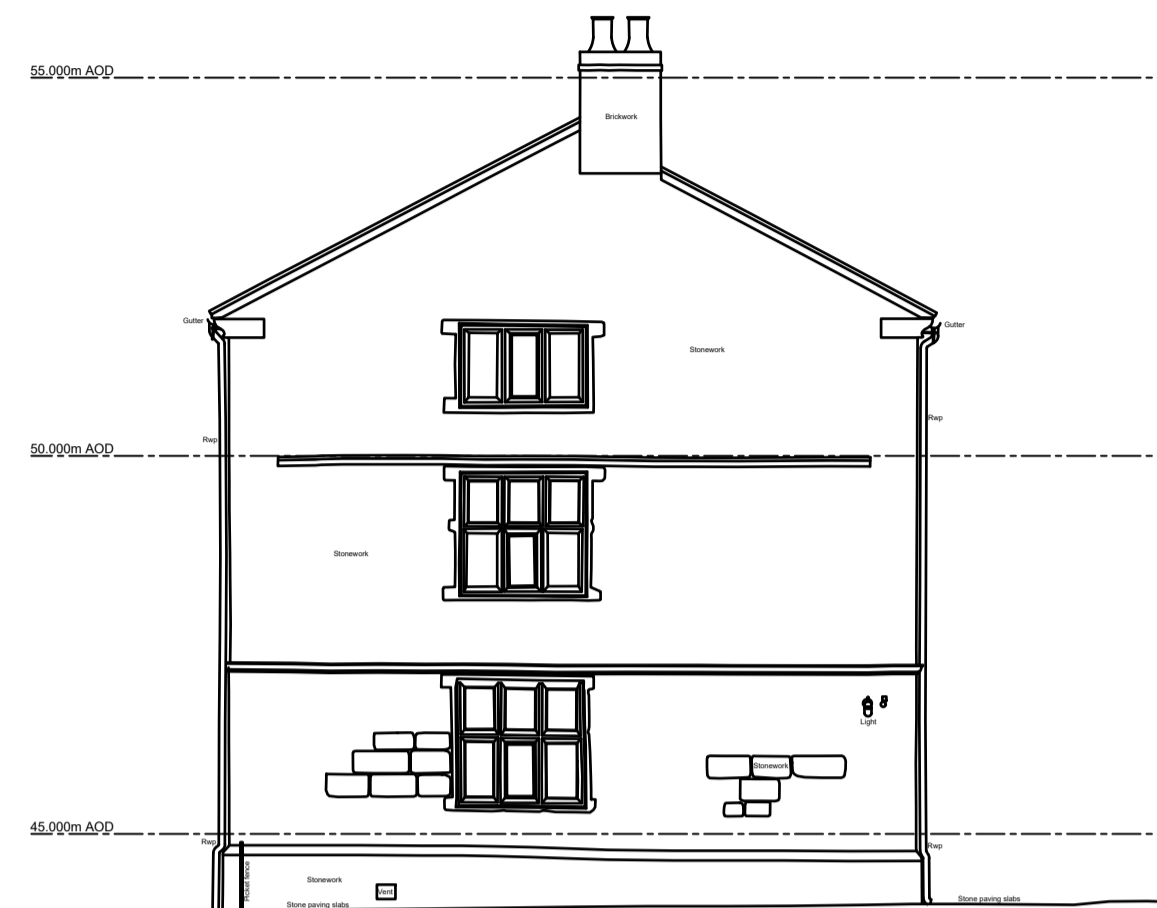

LEFT ELEVATION
ASHTON HALL

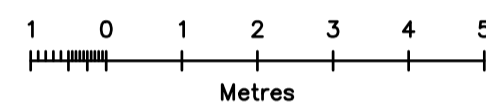

REAR ELEVATION
ASHTON HALL

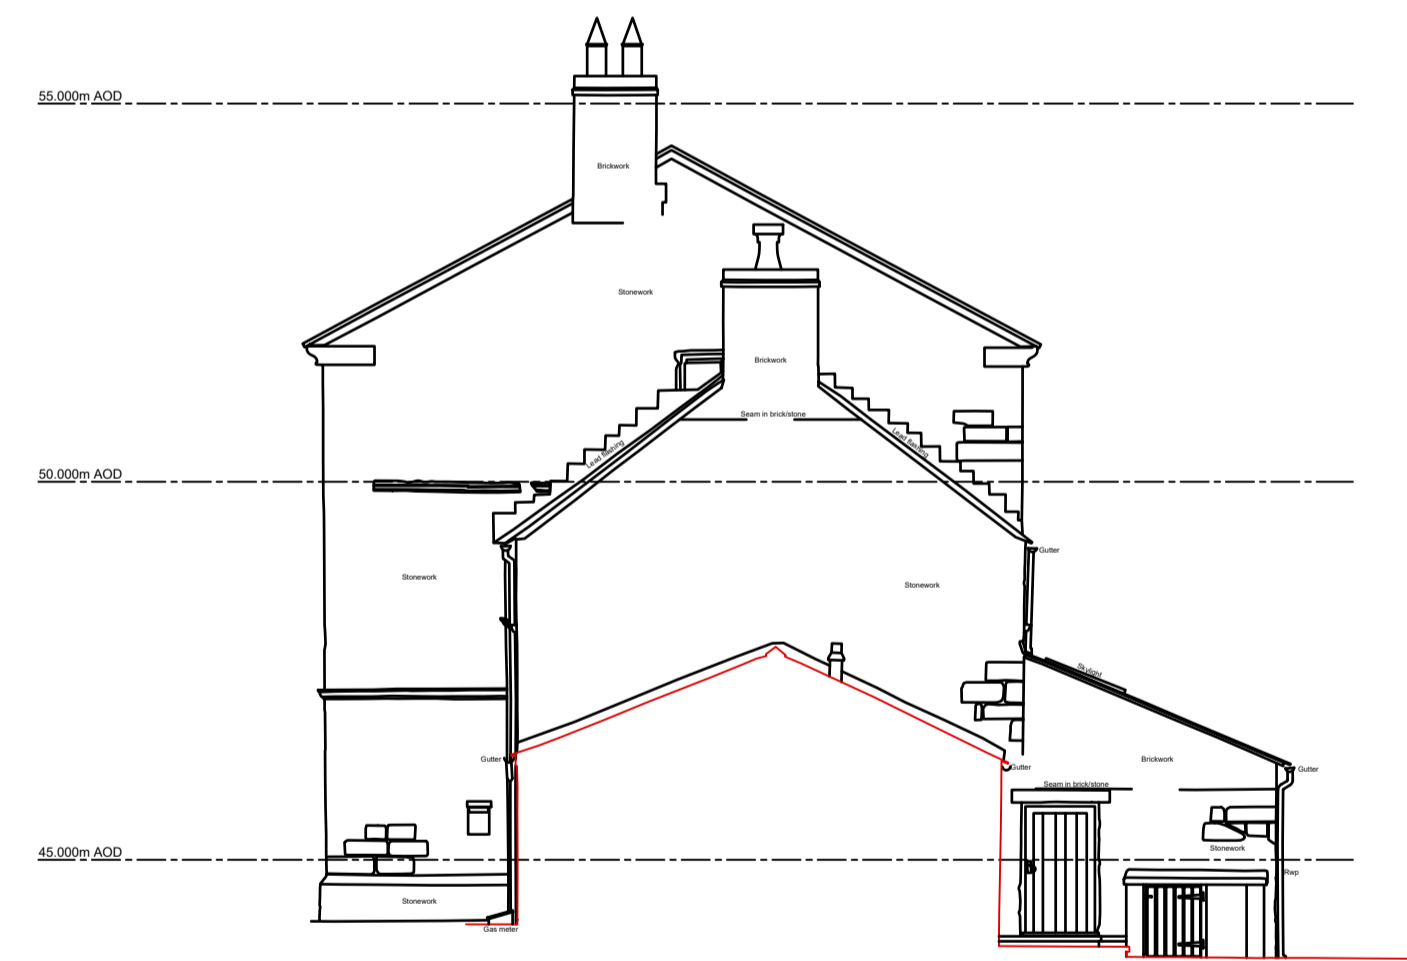

RIGHT ELEVATION
ASHTON HALL

willacy horsewood architects

client
MR & MRS PETER JOHNSTON

job
PROPOSED REPLACEMENT WINDOWS, ASHTON HALL,
KELSALL ROAD, ASHTON, CHESTER

title
EXISTING ELEVATIONS

scale	date	job no.	drawing no.	rev
1 : 100@A1	AUG'23	MSW176	EX02	

Penmon House 76, Hoole Road, Hoole, Chester CH2 3NL
www.willacyhorsewood.co.uk
 Tel: 07973 322953 01244 853891 E-Mail: mark@willacyhorsewood.co.uk