




The content of this drawing is subject to the provision of the Copyright Act 1966.  
 Work to figured dimensions only. Site dimensions are to be checked before work is started.  
 Any discrepancy whatsoever between any information contained on this drawing and any  
 other document or drawing must be drawn to the attention of the Architect by the contractor  
 before the work is executed.  
 IF IN DOUBT ASK IMMEDIATELY.

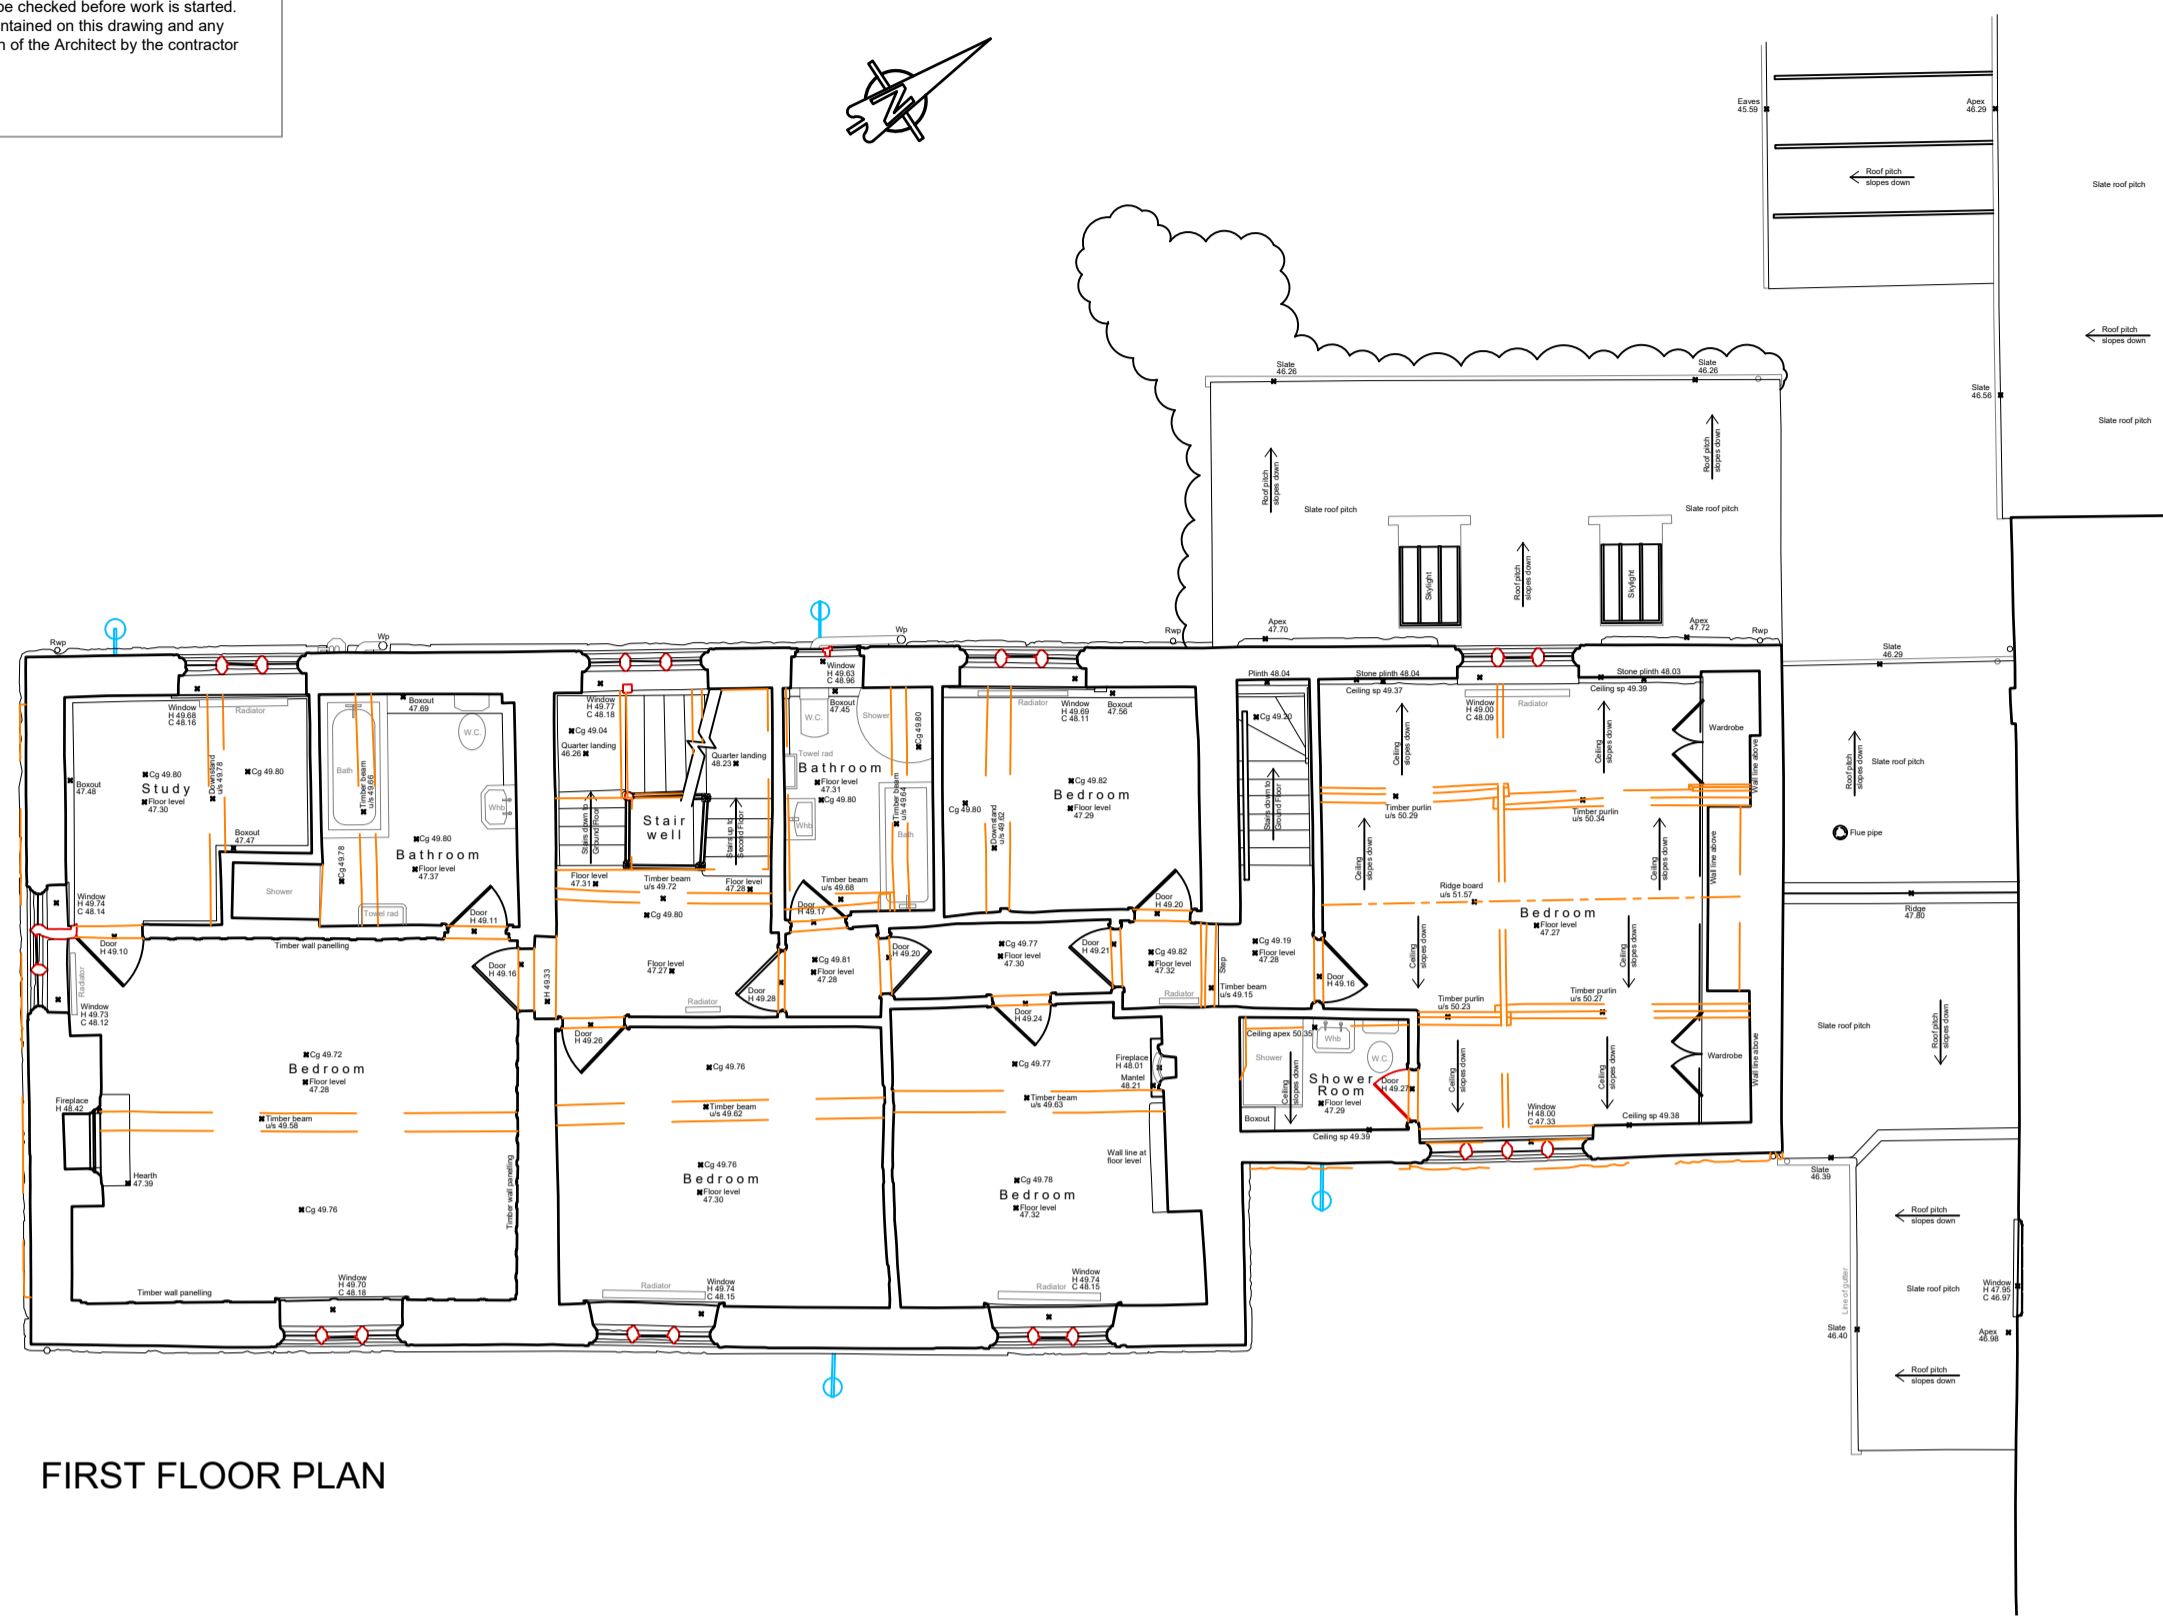

FIRST FLOOR PLAN


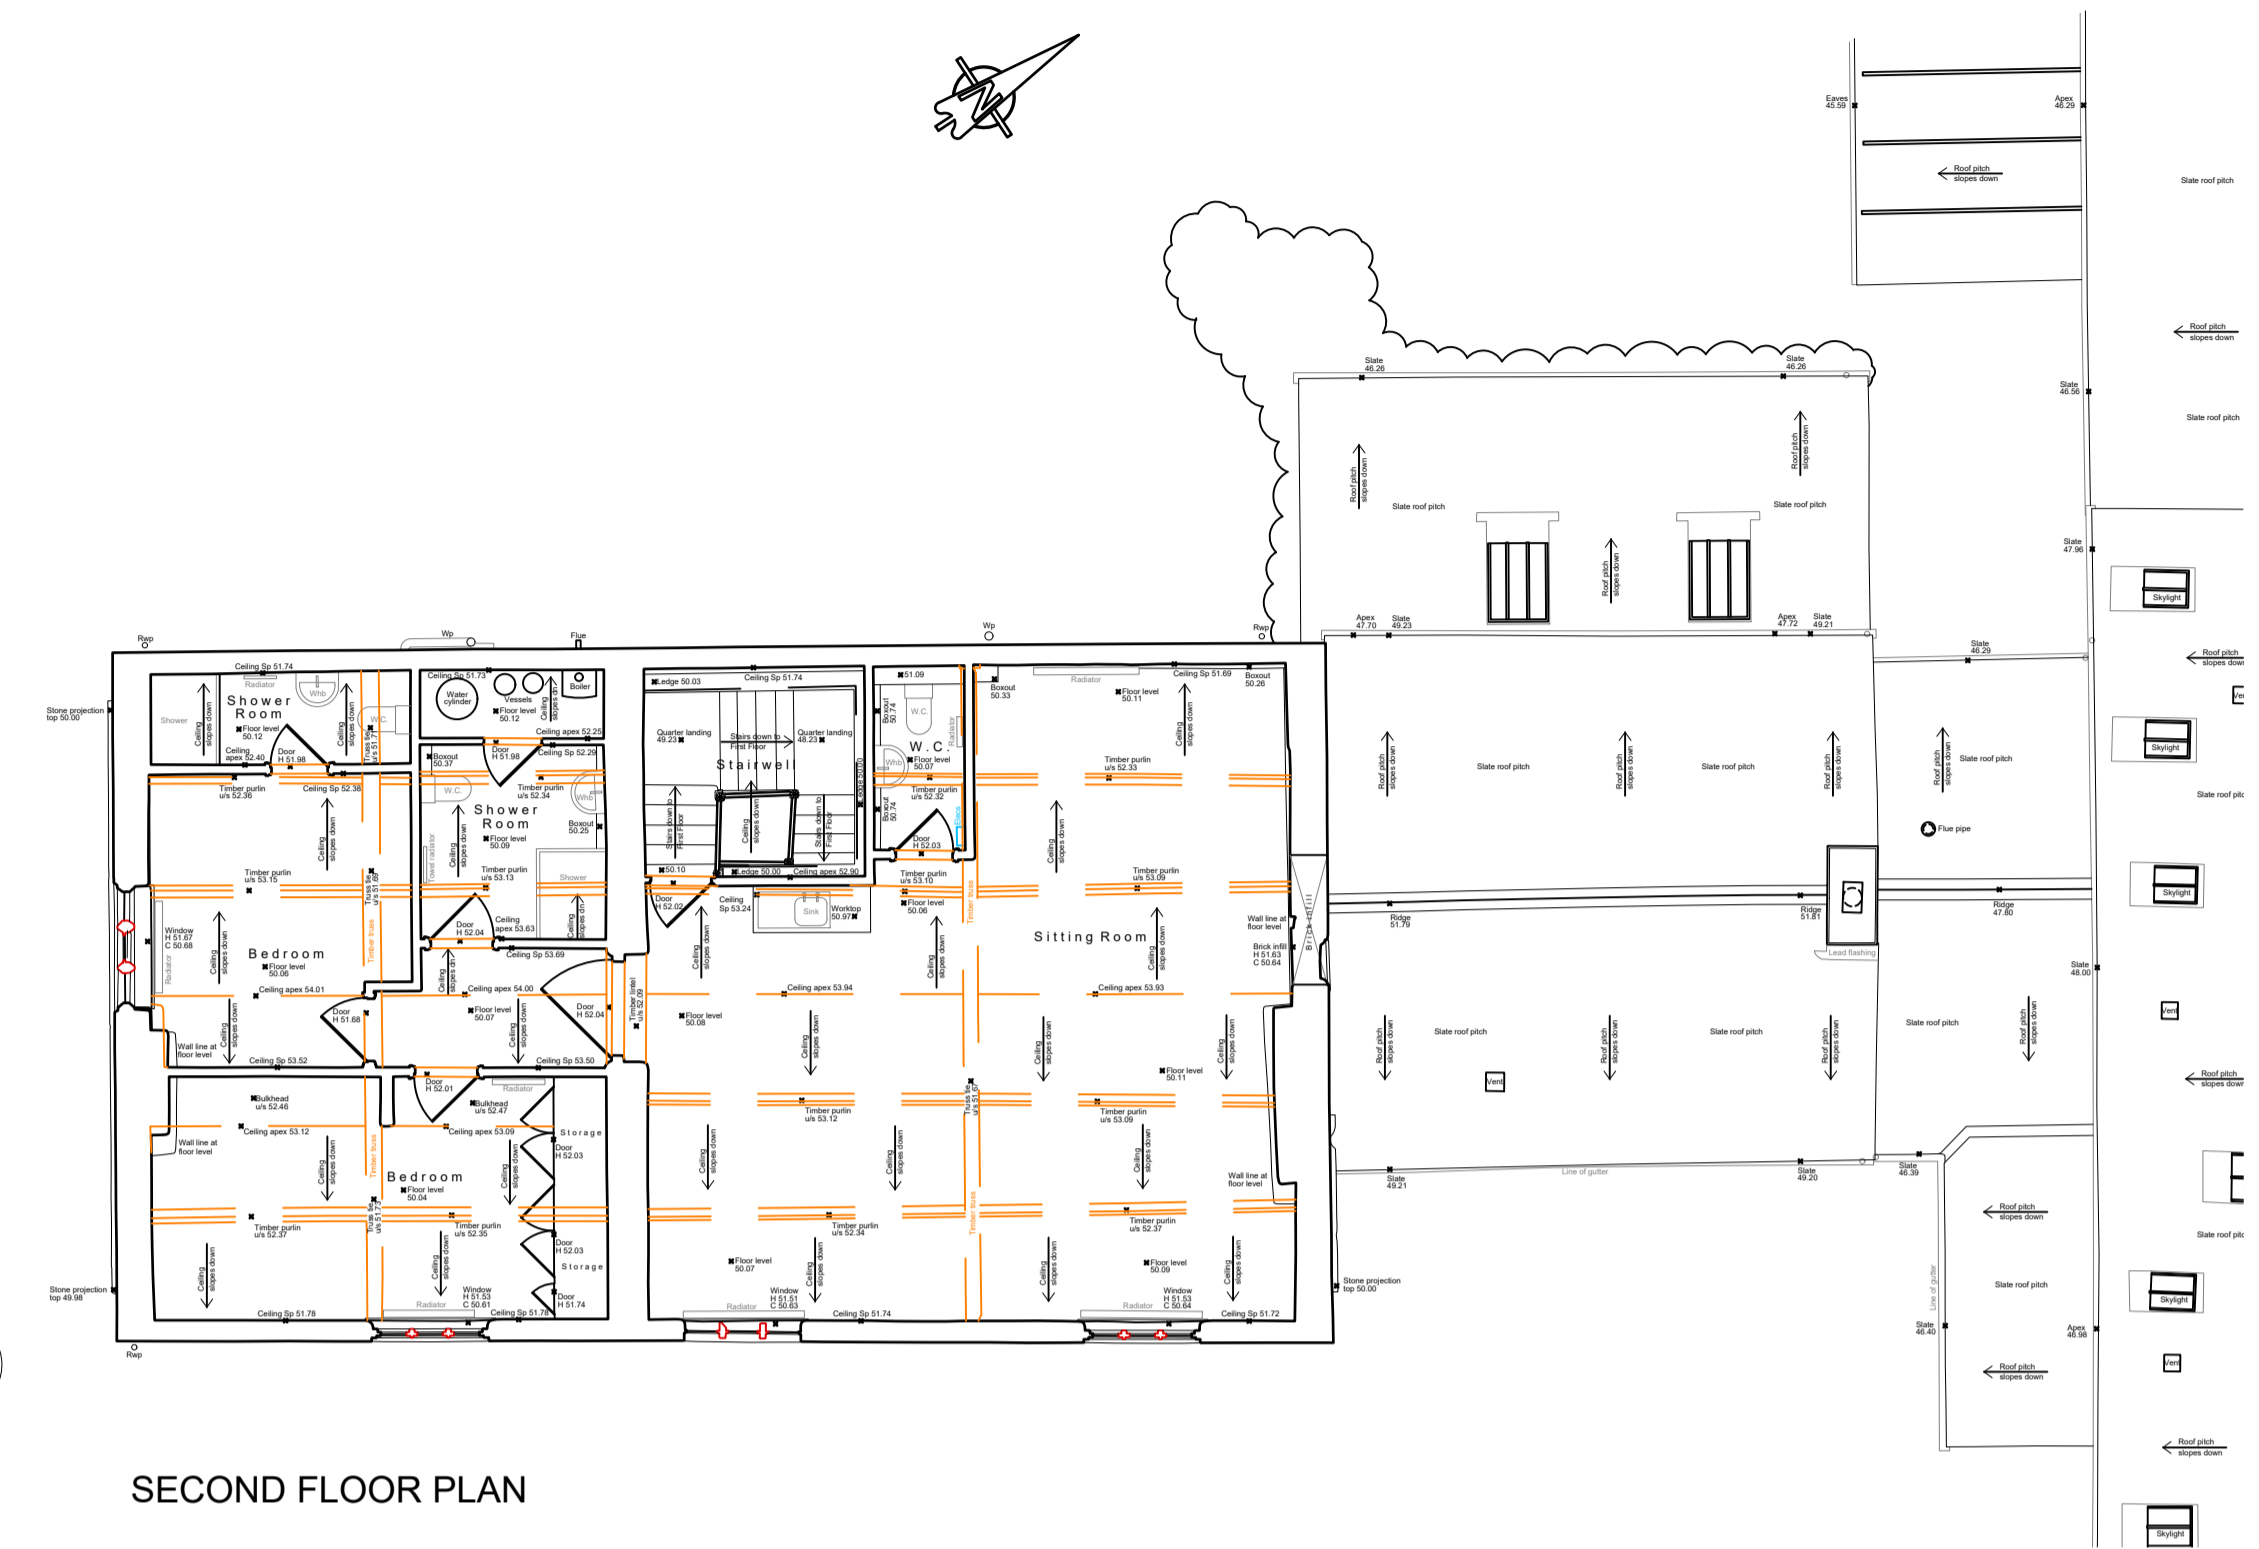


SECOND FLOOR PLAN

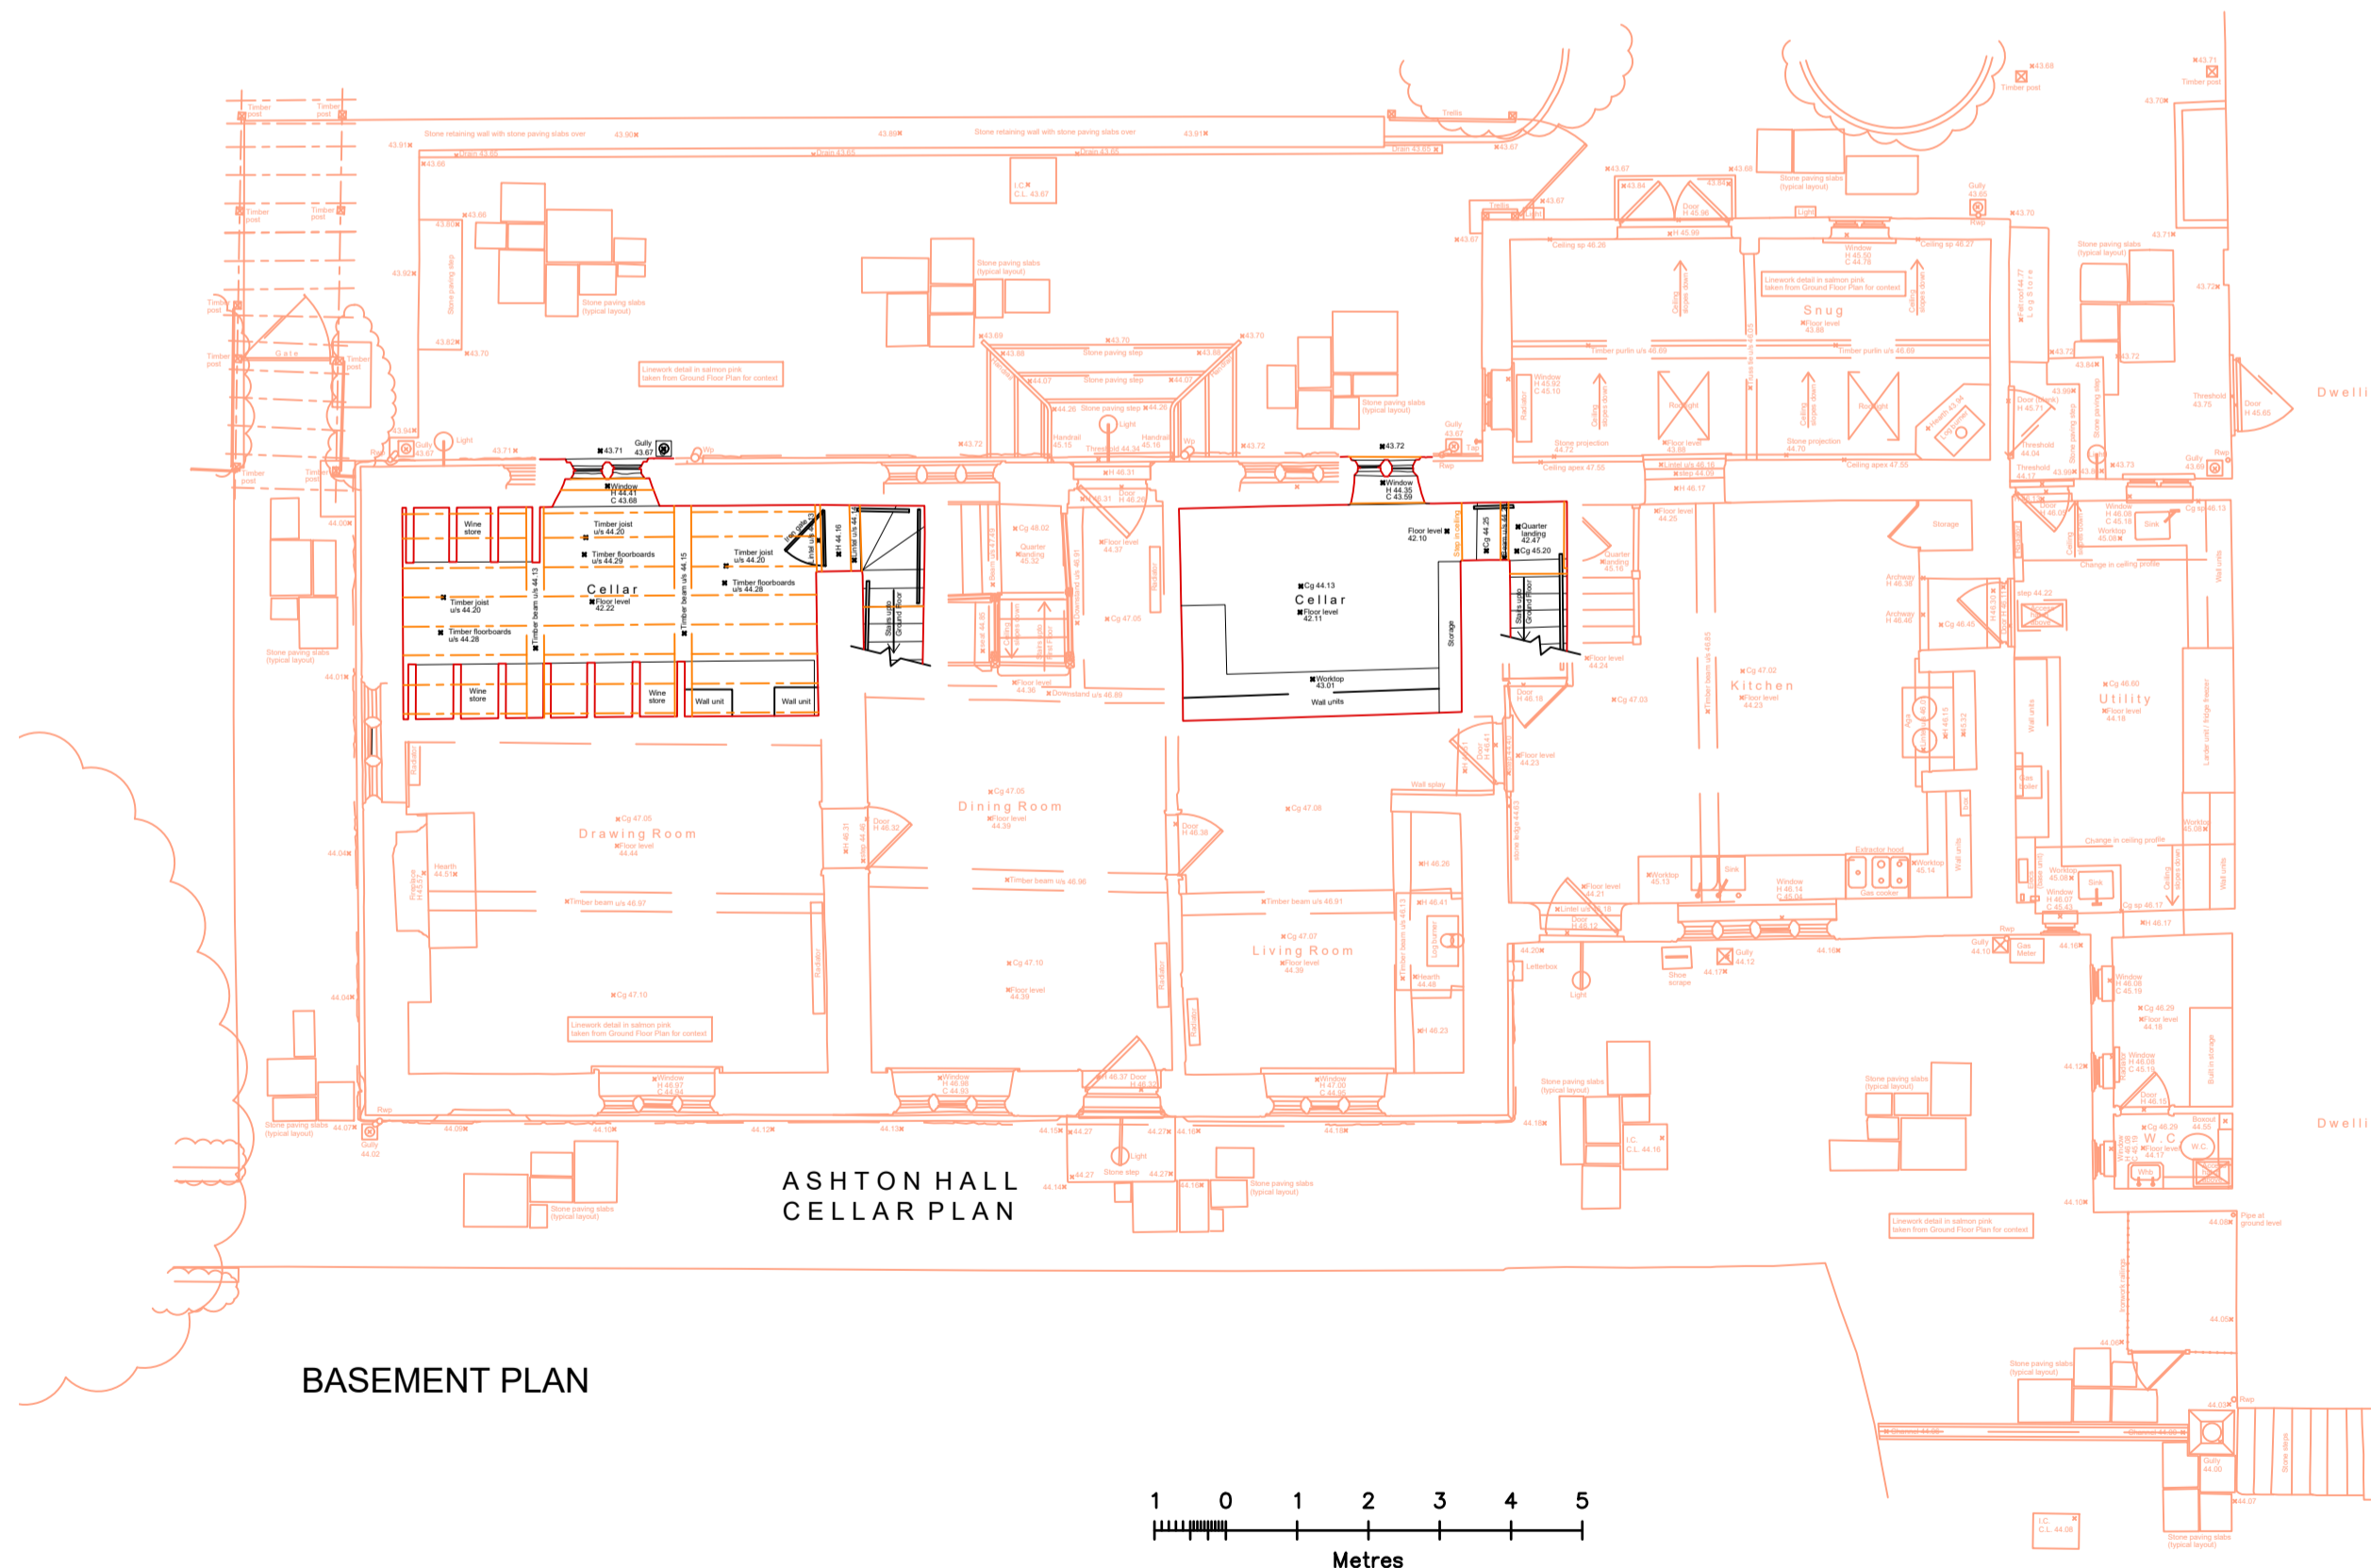


ASHTON HALL CELLAR PLAN

BASEMENT PLAN

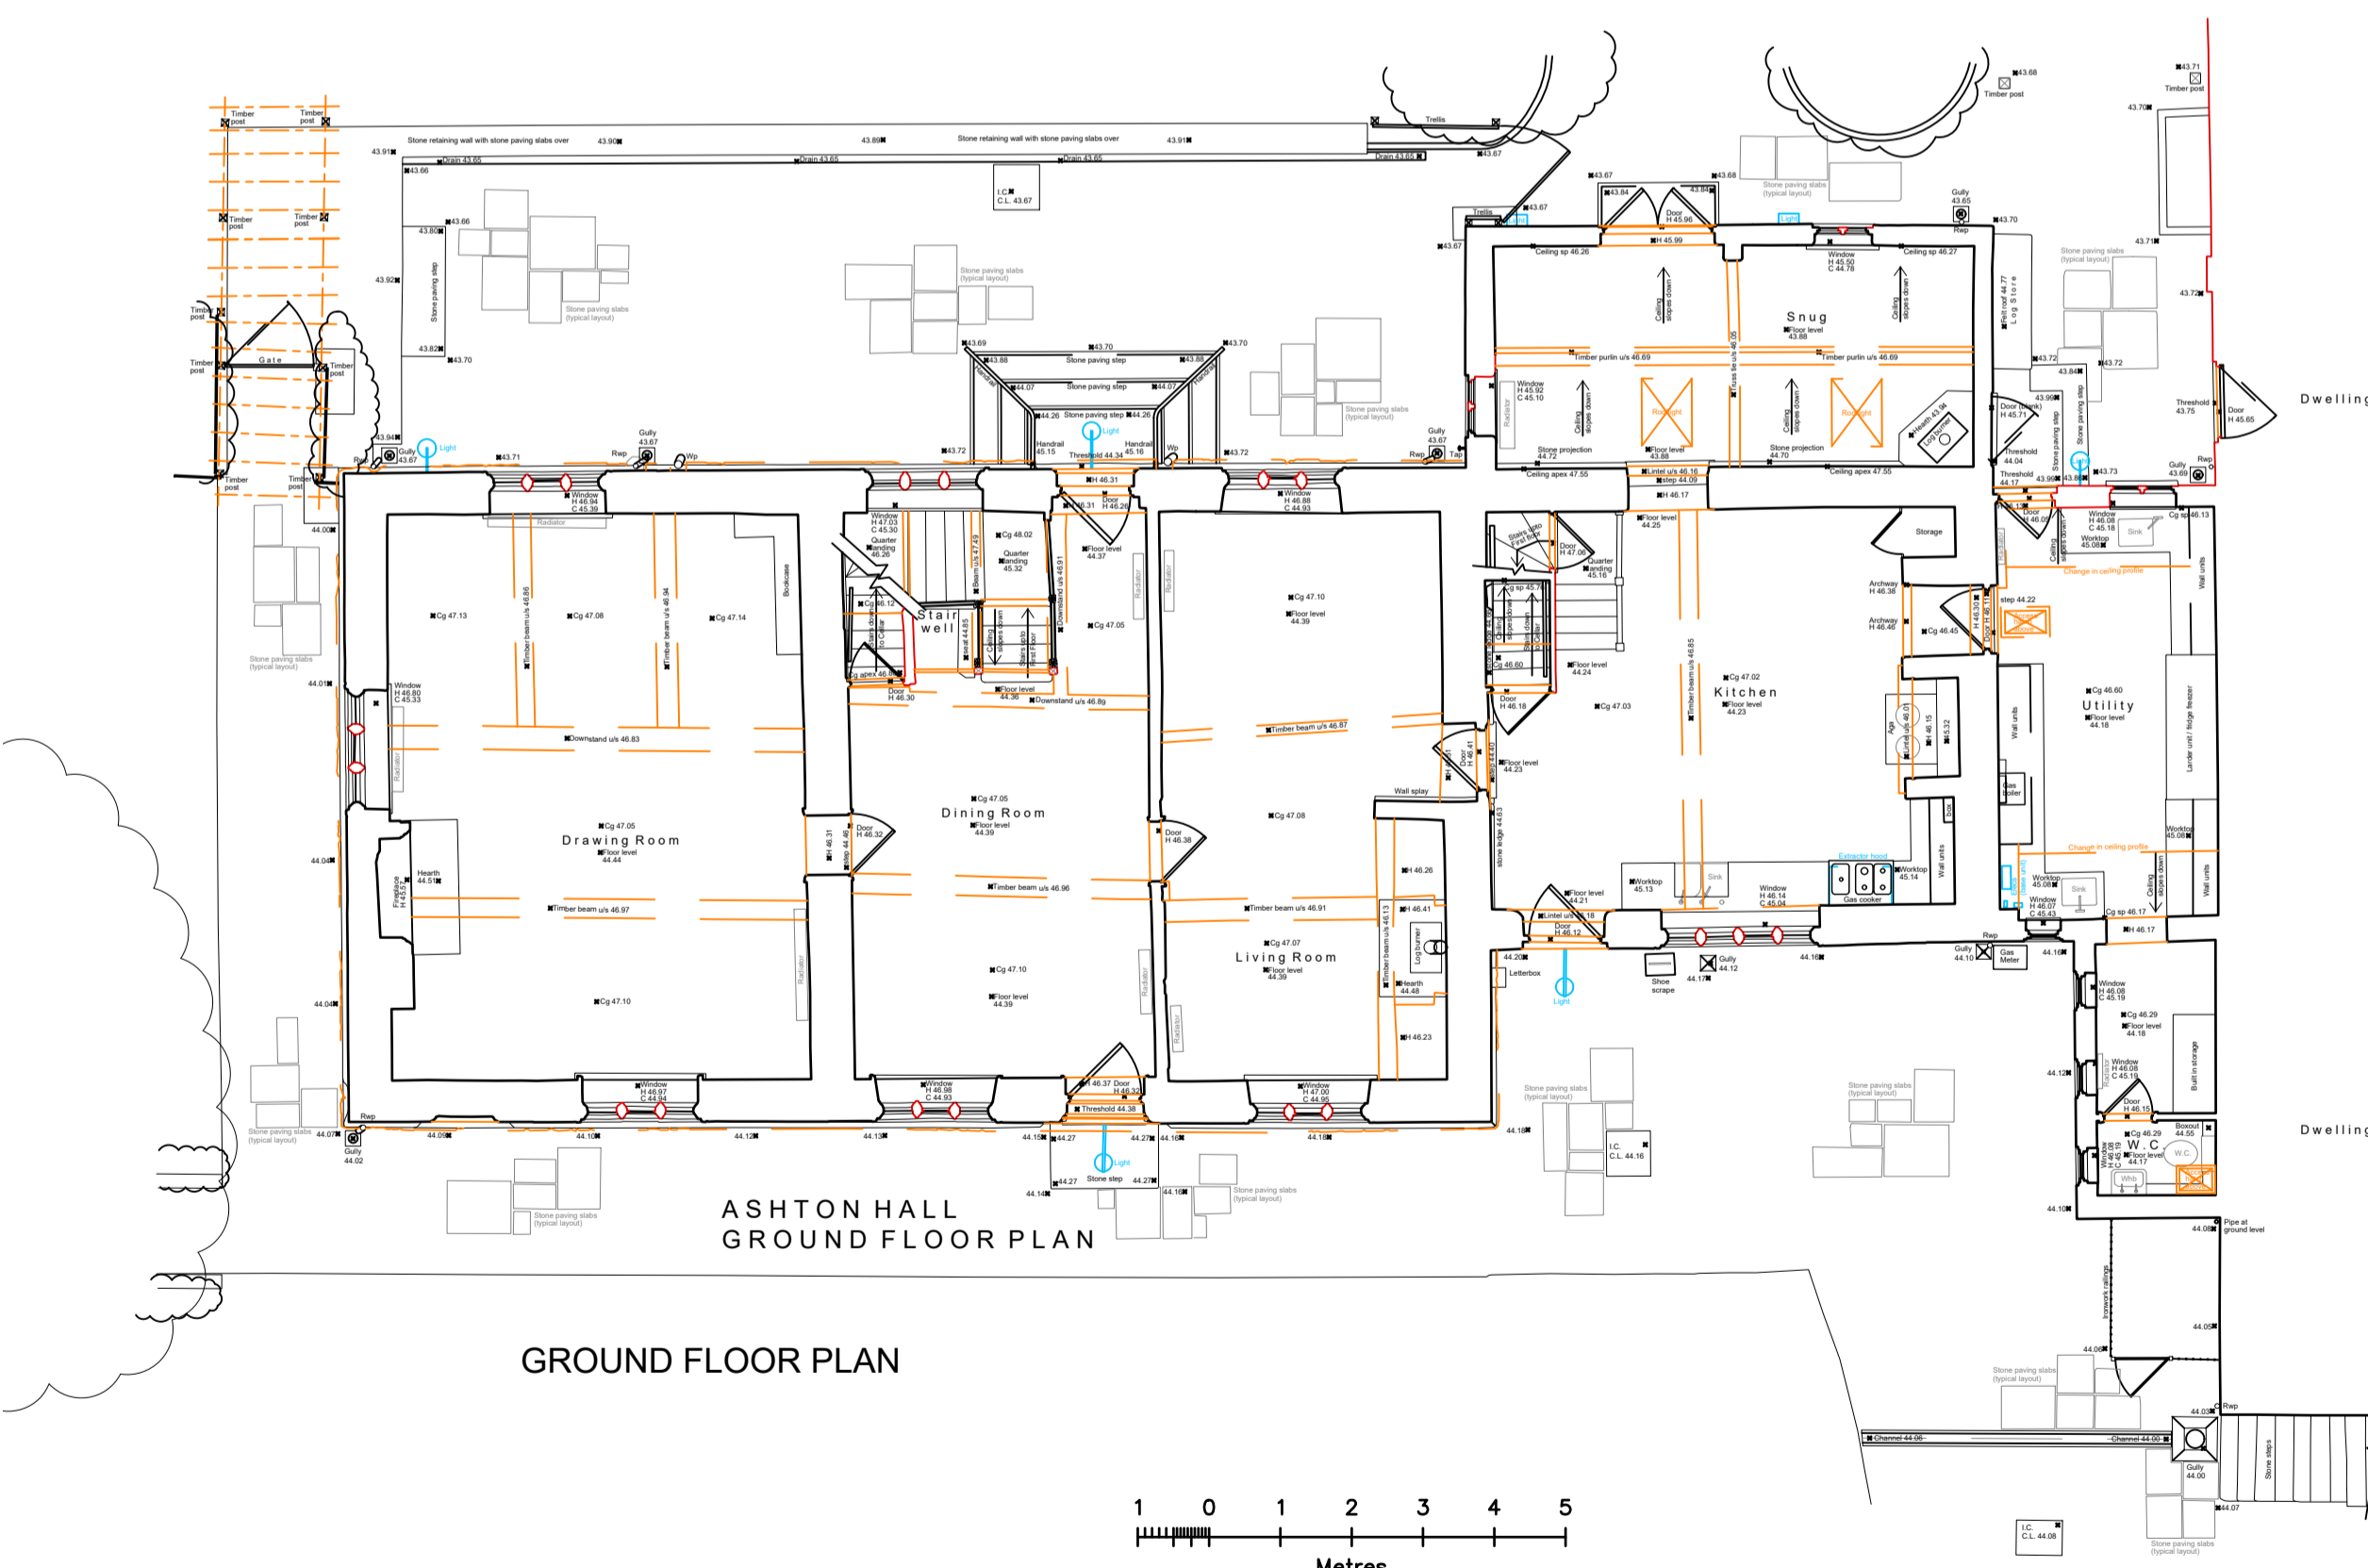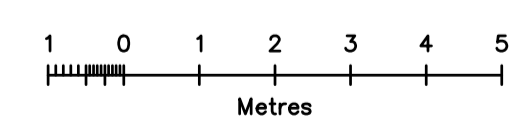

ASHTON HALL GROUND FLOOR PLAN

GROUND FLOOR PLAN

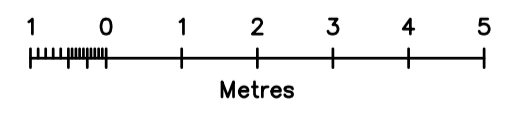

client  
 MR & MRS PETER JOHNSTON

job  
 PROPOSED REPLACEMENT WINDOWS, ASHTON HALL,  
 KELSALL ROAD, ASHTON, CHESTER

title  
 EXISTING FLOOR PLANS

scale    date    job no.    drawing no.    rev

1 : 100@A1    AUG'23    MSW176    EX01   

Penmon House 76, Hoole Road, Hoole, Chester CH2 3NL  
[www.willacyhorsewood.co.uk](http://www.willacyhorsewood.co.uk)  
 Tel: 07973 322953 01244 853891 E-Mail: [mark@willacyhorsewood.co.uk](mailto:mark@willacyhorsewood.co.uk)