


Existing Site / Block Plan - 1:200
Existing Site & Ground Floor Plans

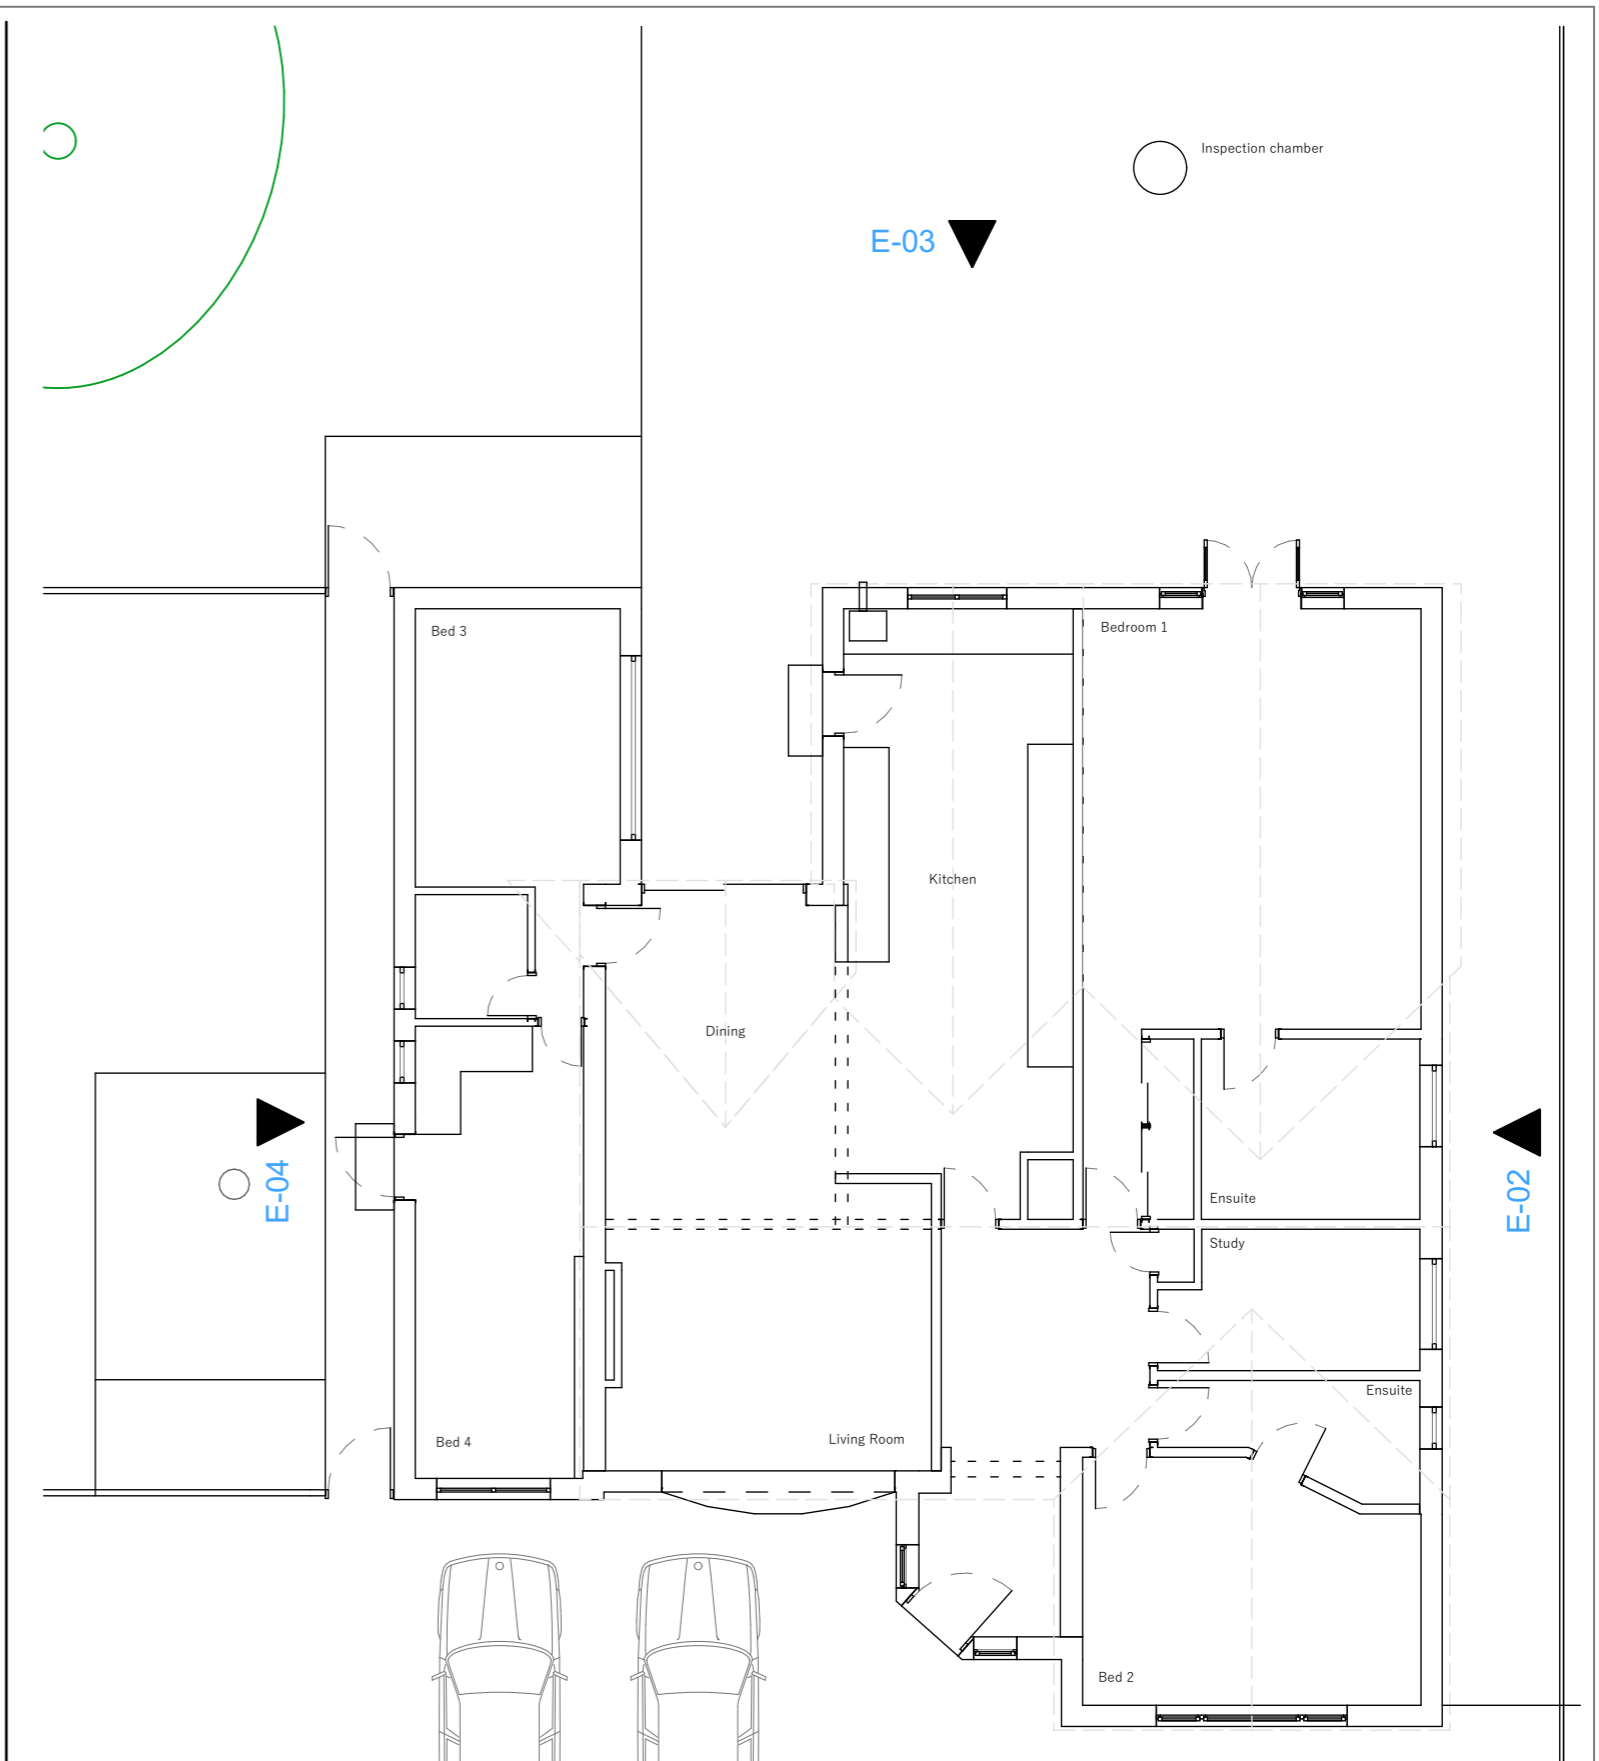

Existing ground Floor Plan - 1:100

Do not scale.

All dimensions to be checked on site and architect notified of any discrepancies prior to commencement.
Any and all elements relating to the fire safety of the project will require separate confirmation and approval by a fully accredited fire engineering consultant under separate client appointment.

Drg No: **THC1_001_01 Rev -**

Client: Mrs S. Garner
Project: No. 6 Thickthorn Close, Kenilworth
Title: Existing Site & Ground Floor Plans

Scale: 1:100 @ A3 Date: 04.08.2023
RIBA: Stage Drn/Ch:

Status: **PLANNING**

Pro. No: **THC6**

