




FRONT ELEVATION




REAR ELEVATION

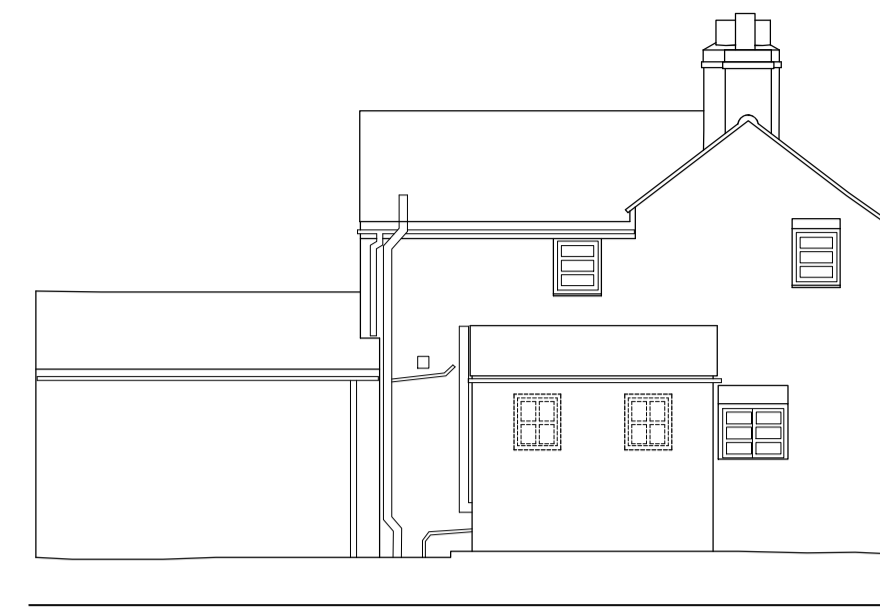


SIDE ELEVATION




SIDE ELEVATION

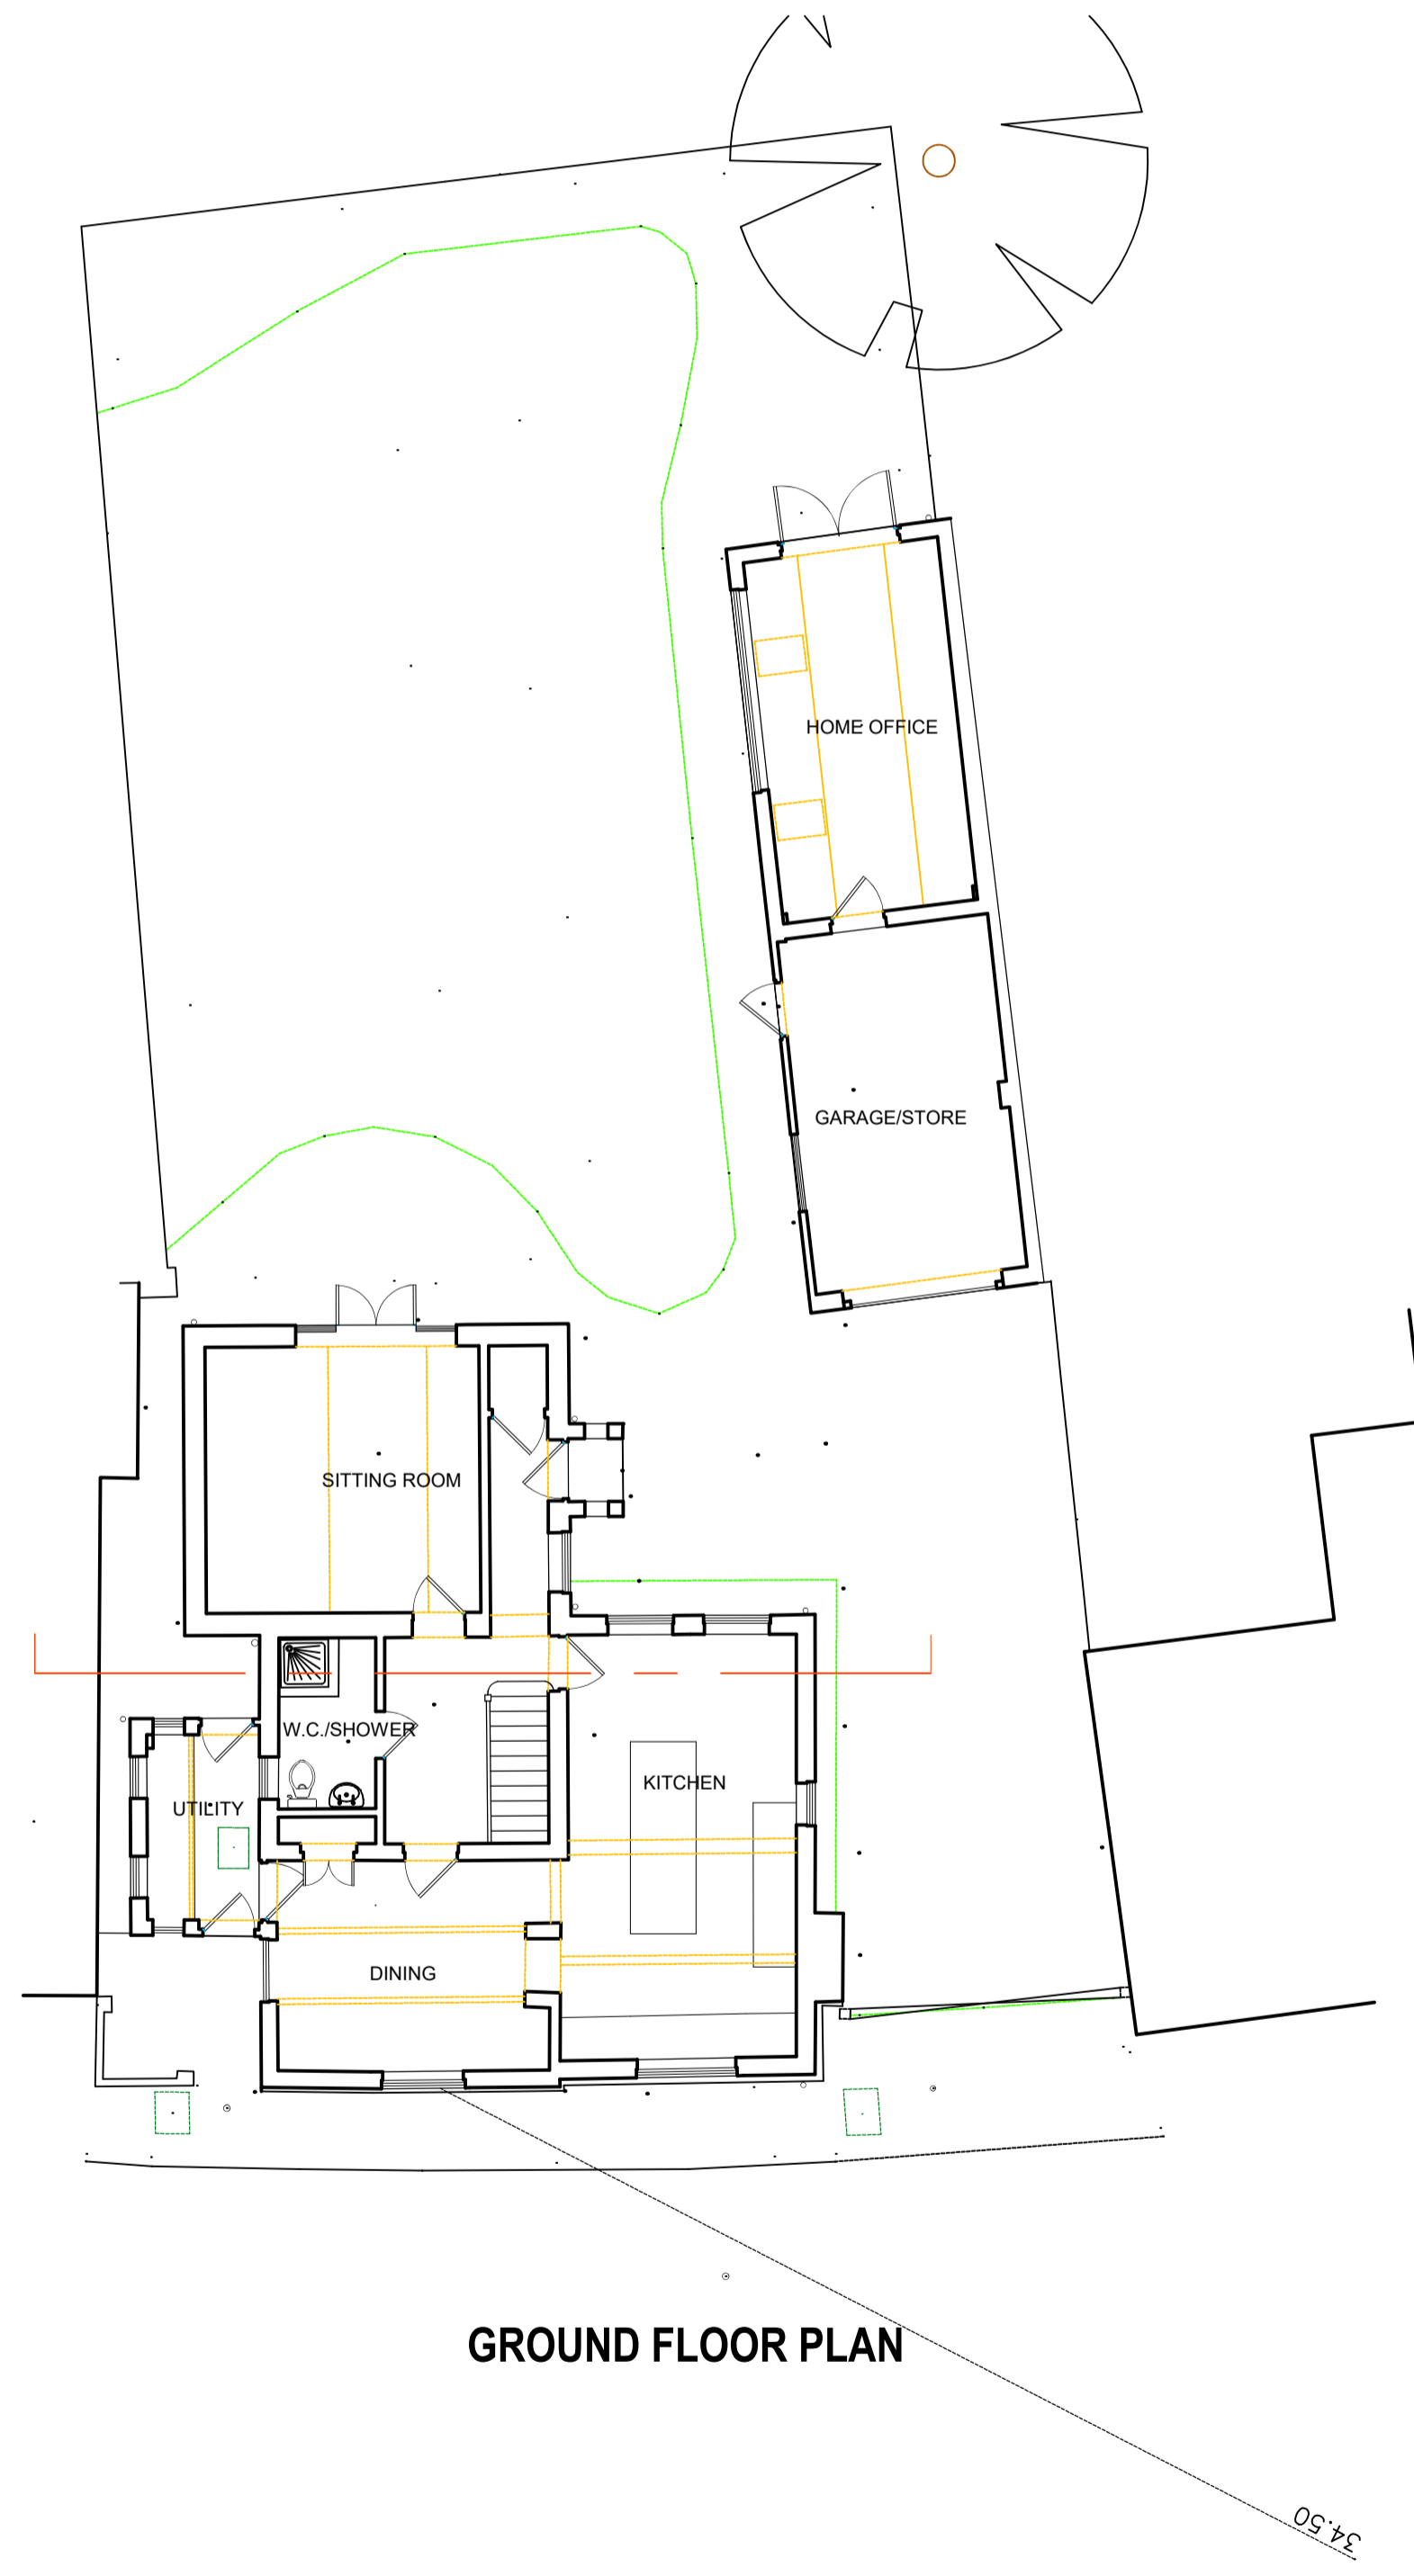

GROUND FLOOR PLAN

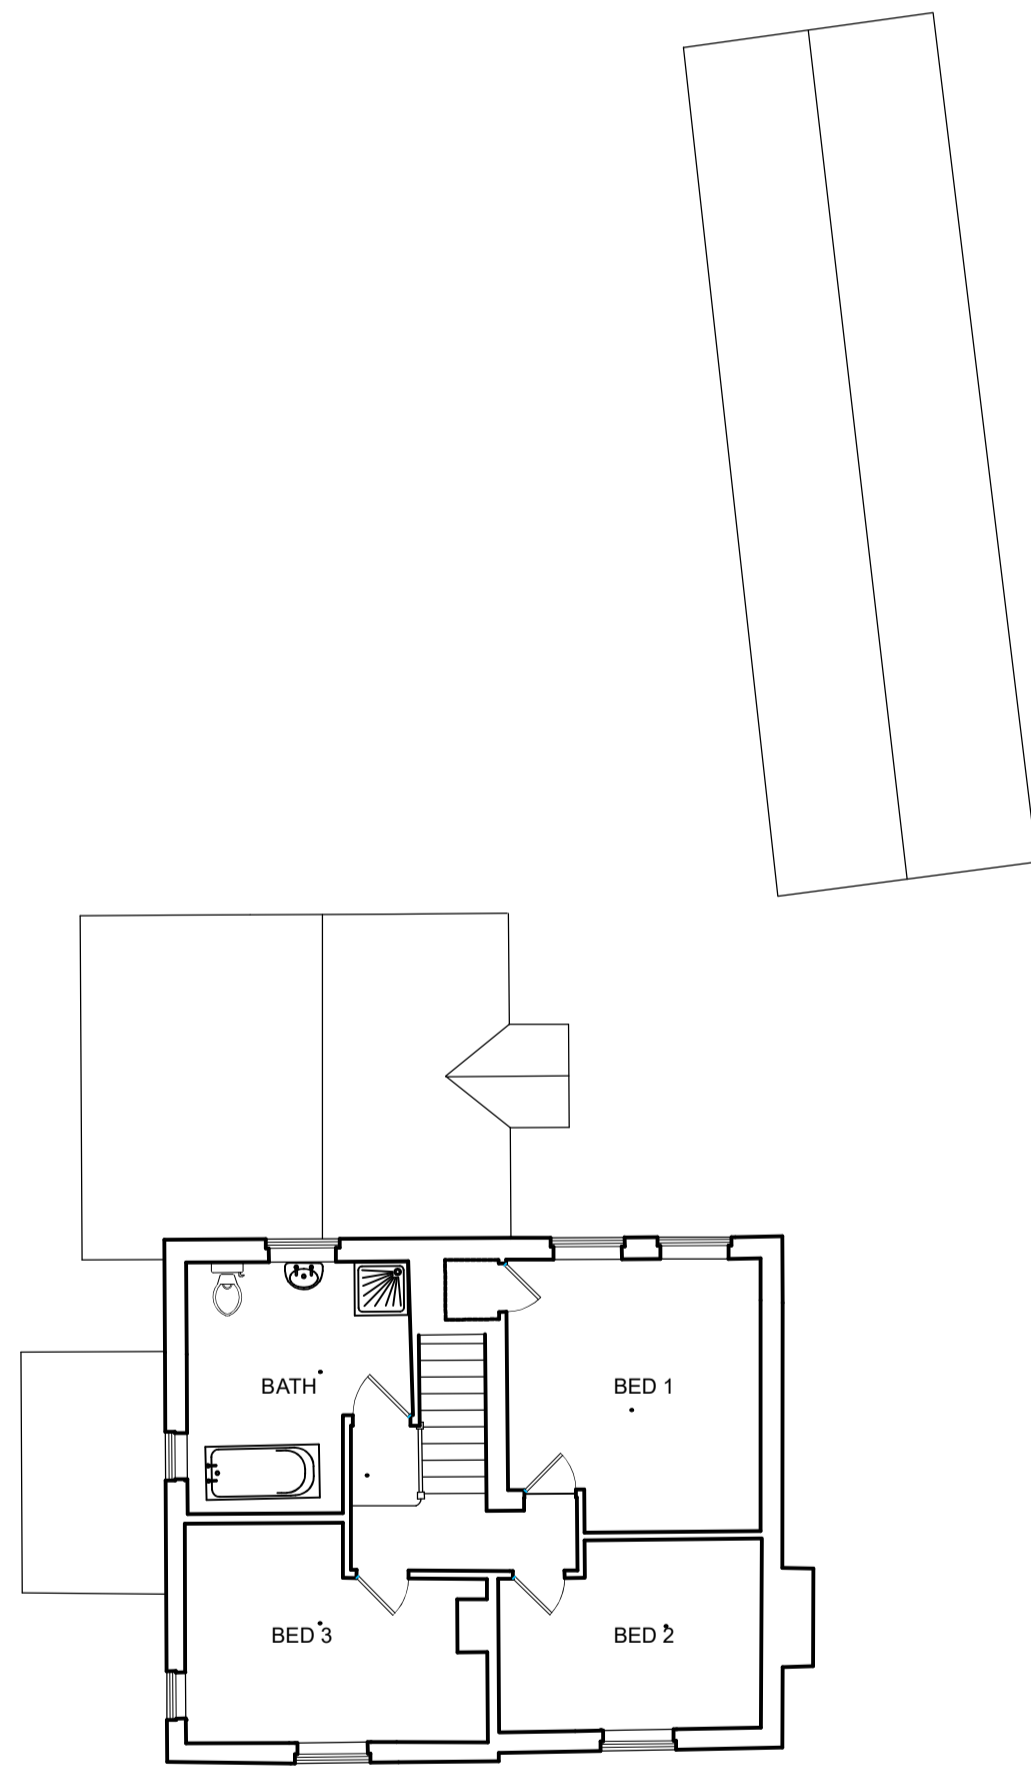


FIRST FLOOR PLAN

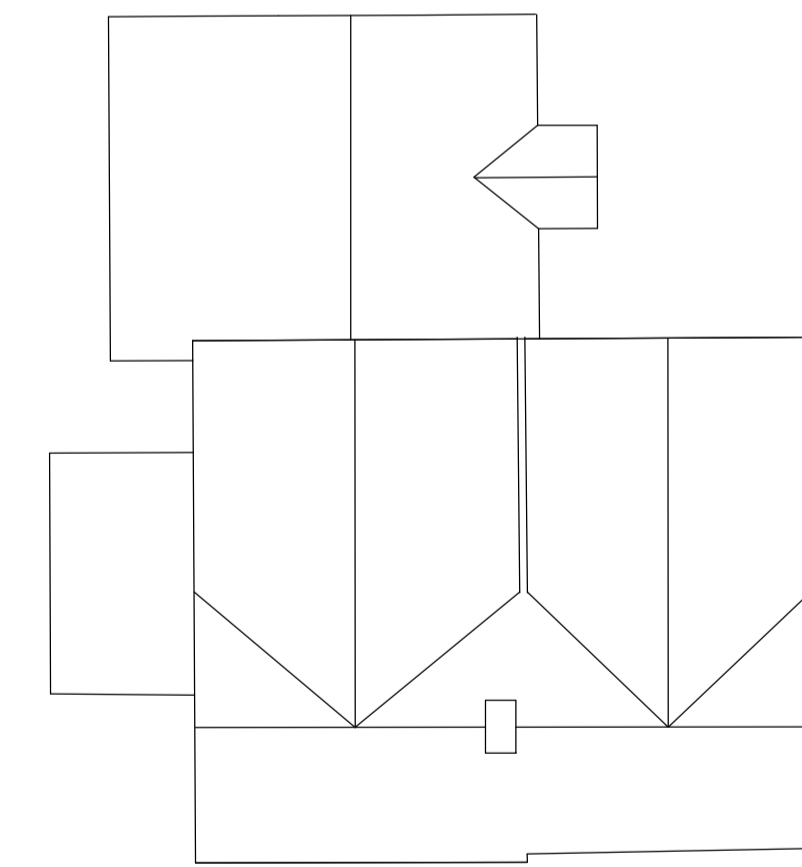

ROOF PLAN



01856 898 022
www.UKPlanningMaps.com

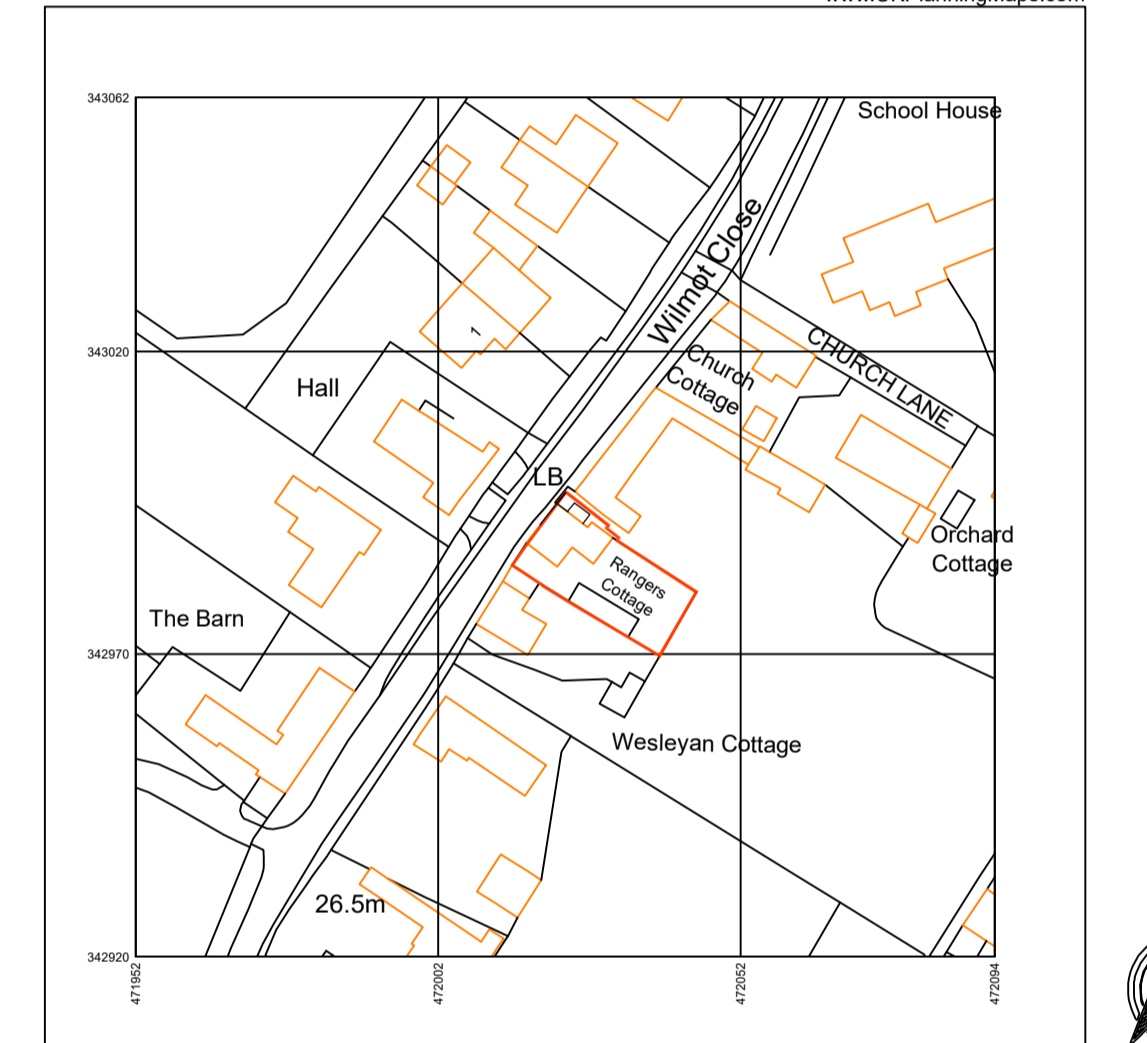

Produced on 21 August 2023 from the Ordnance Survey National Geographic Database and incorporating surveyed revision available at the date.
This map shows the area bounded by 471932 342500 472004 342620 472004 343062 471932 342962 471932 342500
© Crown copyright and database right 2023 OS. Supplied by data to trading as UKPlanningMaps.com a licensed Ordnance Survey partner (OS 100064135).
Data source updated 21 August 2024. Unique plan reference: v26199102311335462



SITE LOCATION PLAN 1:1250

Revision notes:		
Rev:	Date:	Notes:

Do not scale from drawing, except for planning purposes.
Small discrepancies with specifications & equipment details.
Dimensions are approximate and are to be checked on site. If in doubt ASK.

Project:
Rangers Cottage
Car Colston

Floor plans, and elevations
as existing, site location plan

Date:
Aug 2023

Scale @ A1:
1:100, 1:1250

Dwg No:
699.01RevA

