

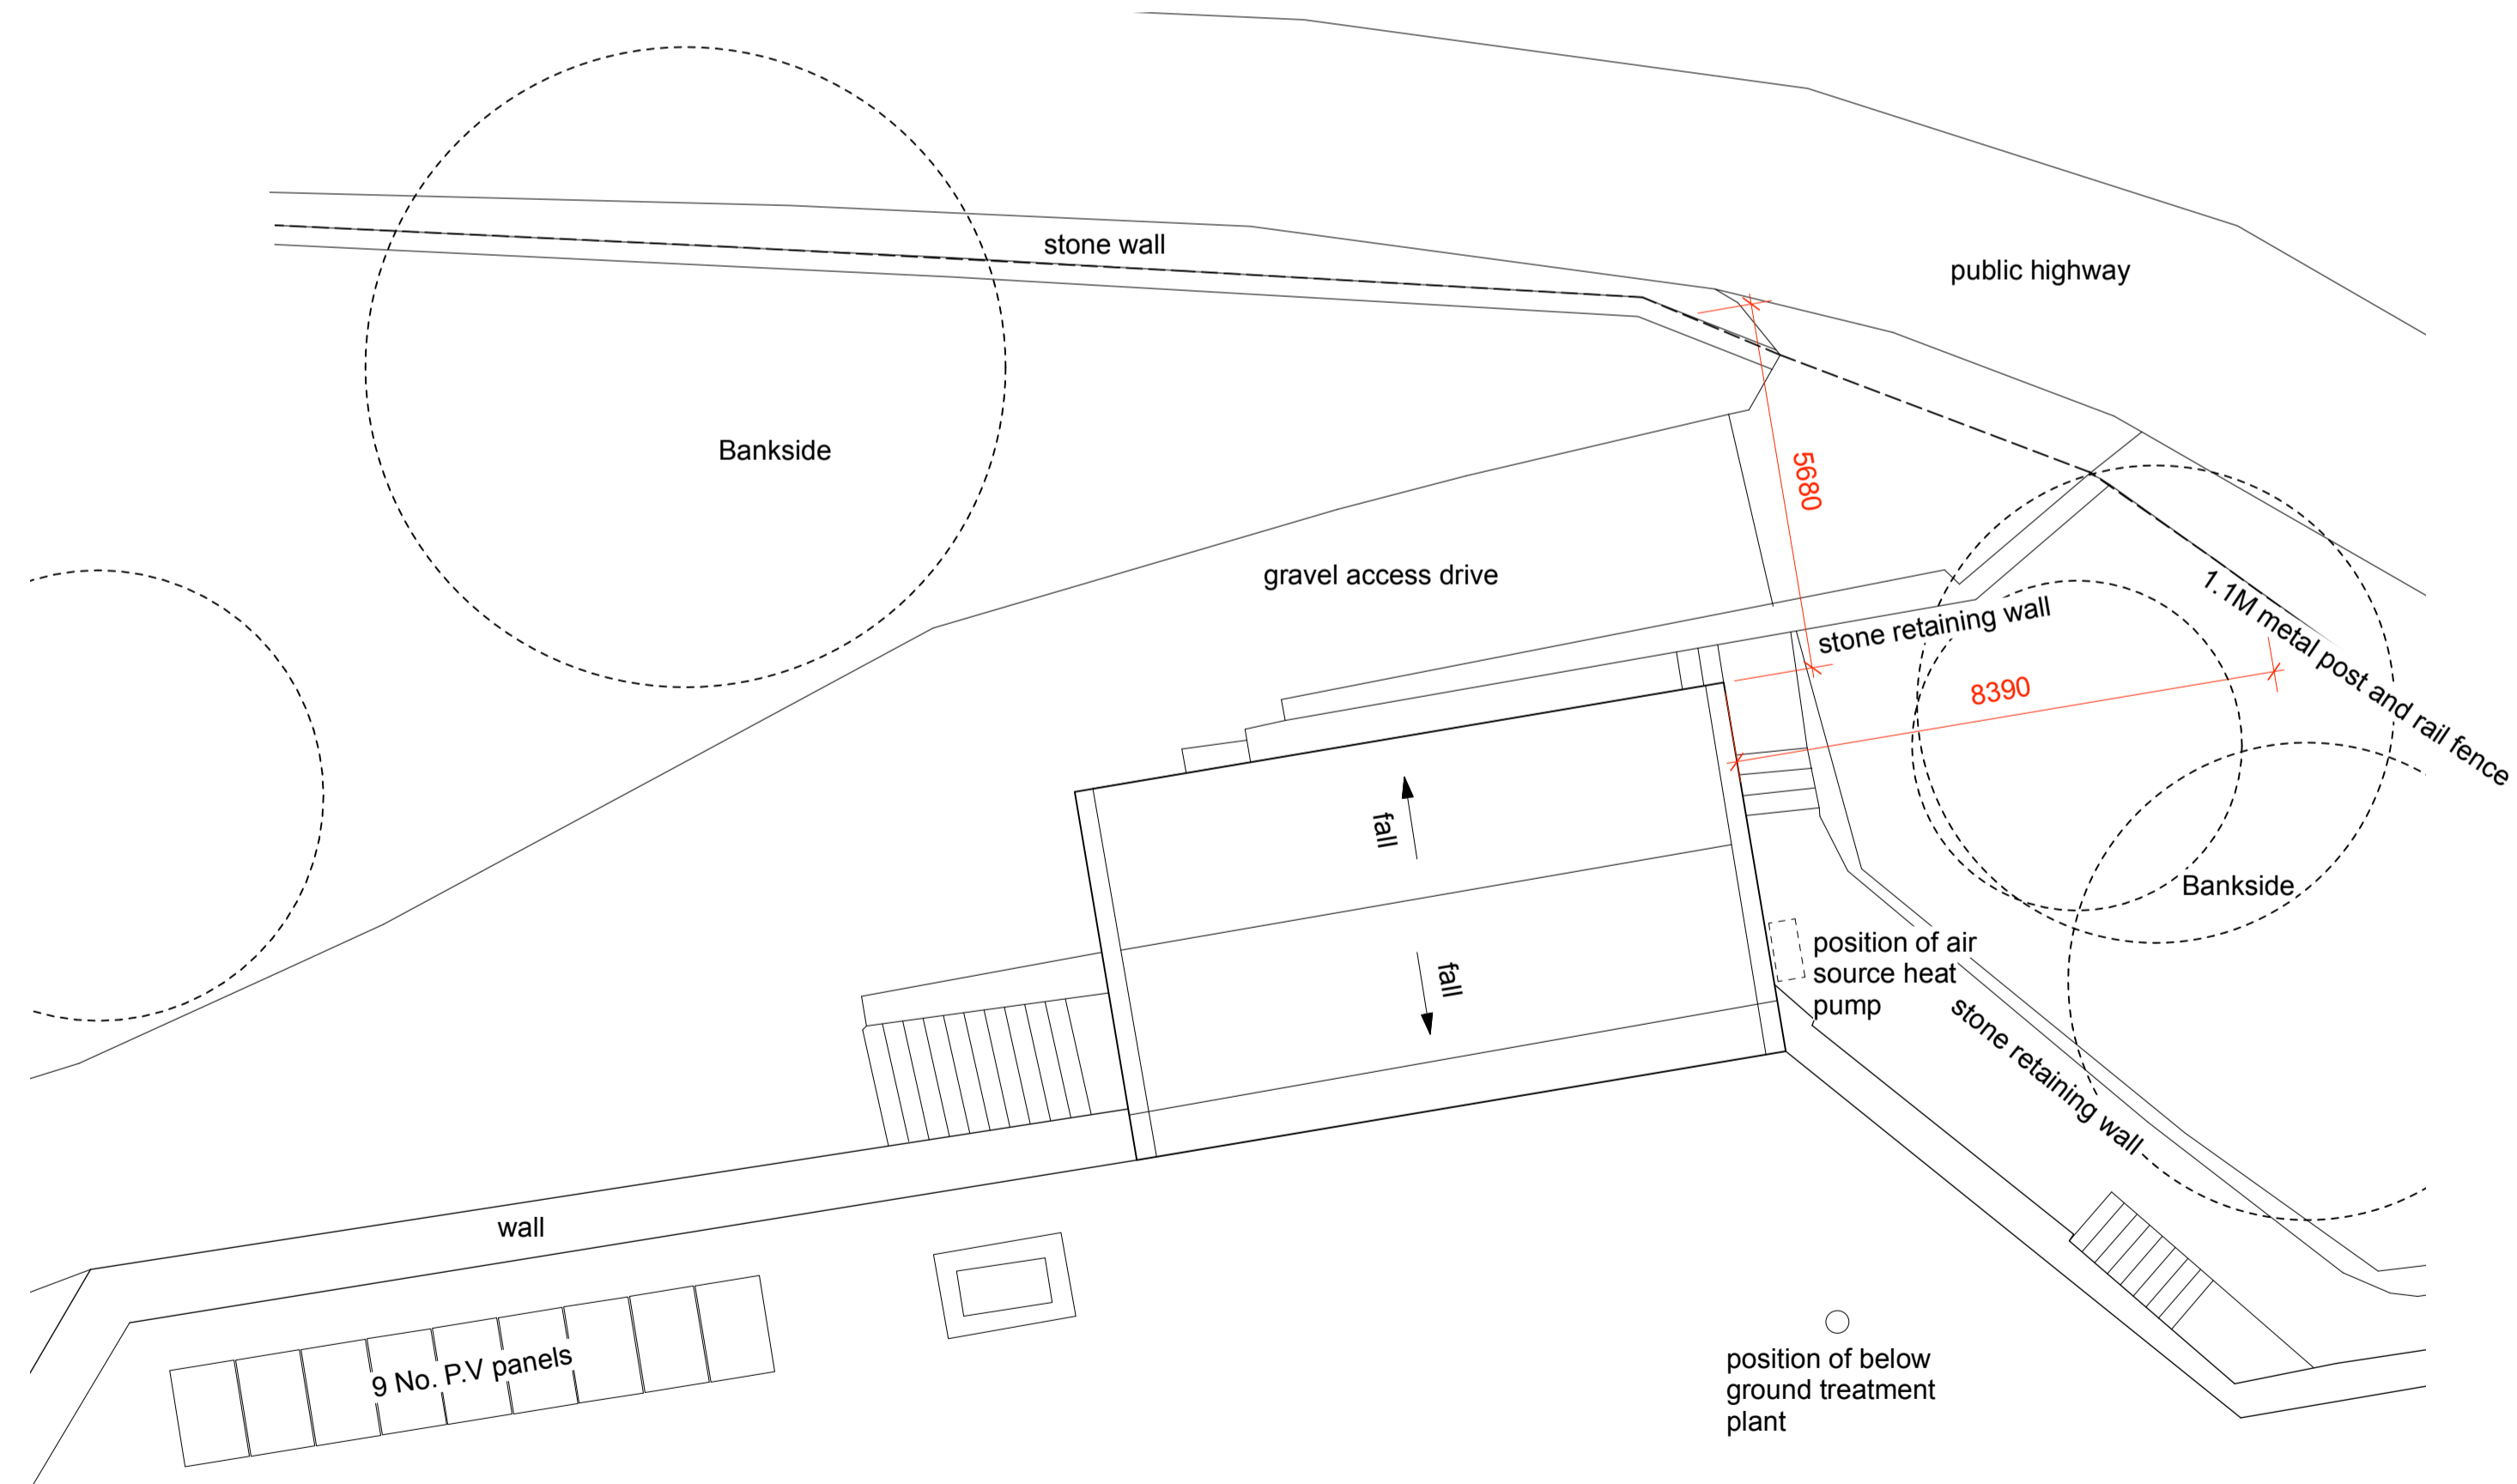


2 Existing Site Plan
Scale: 1:100

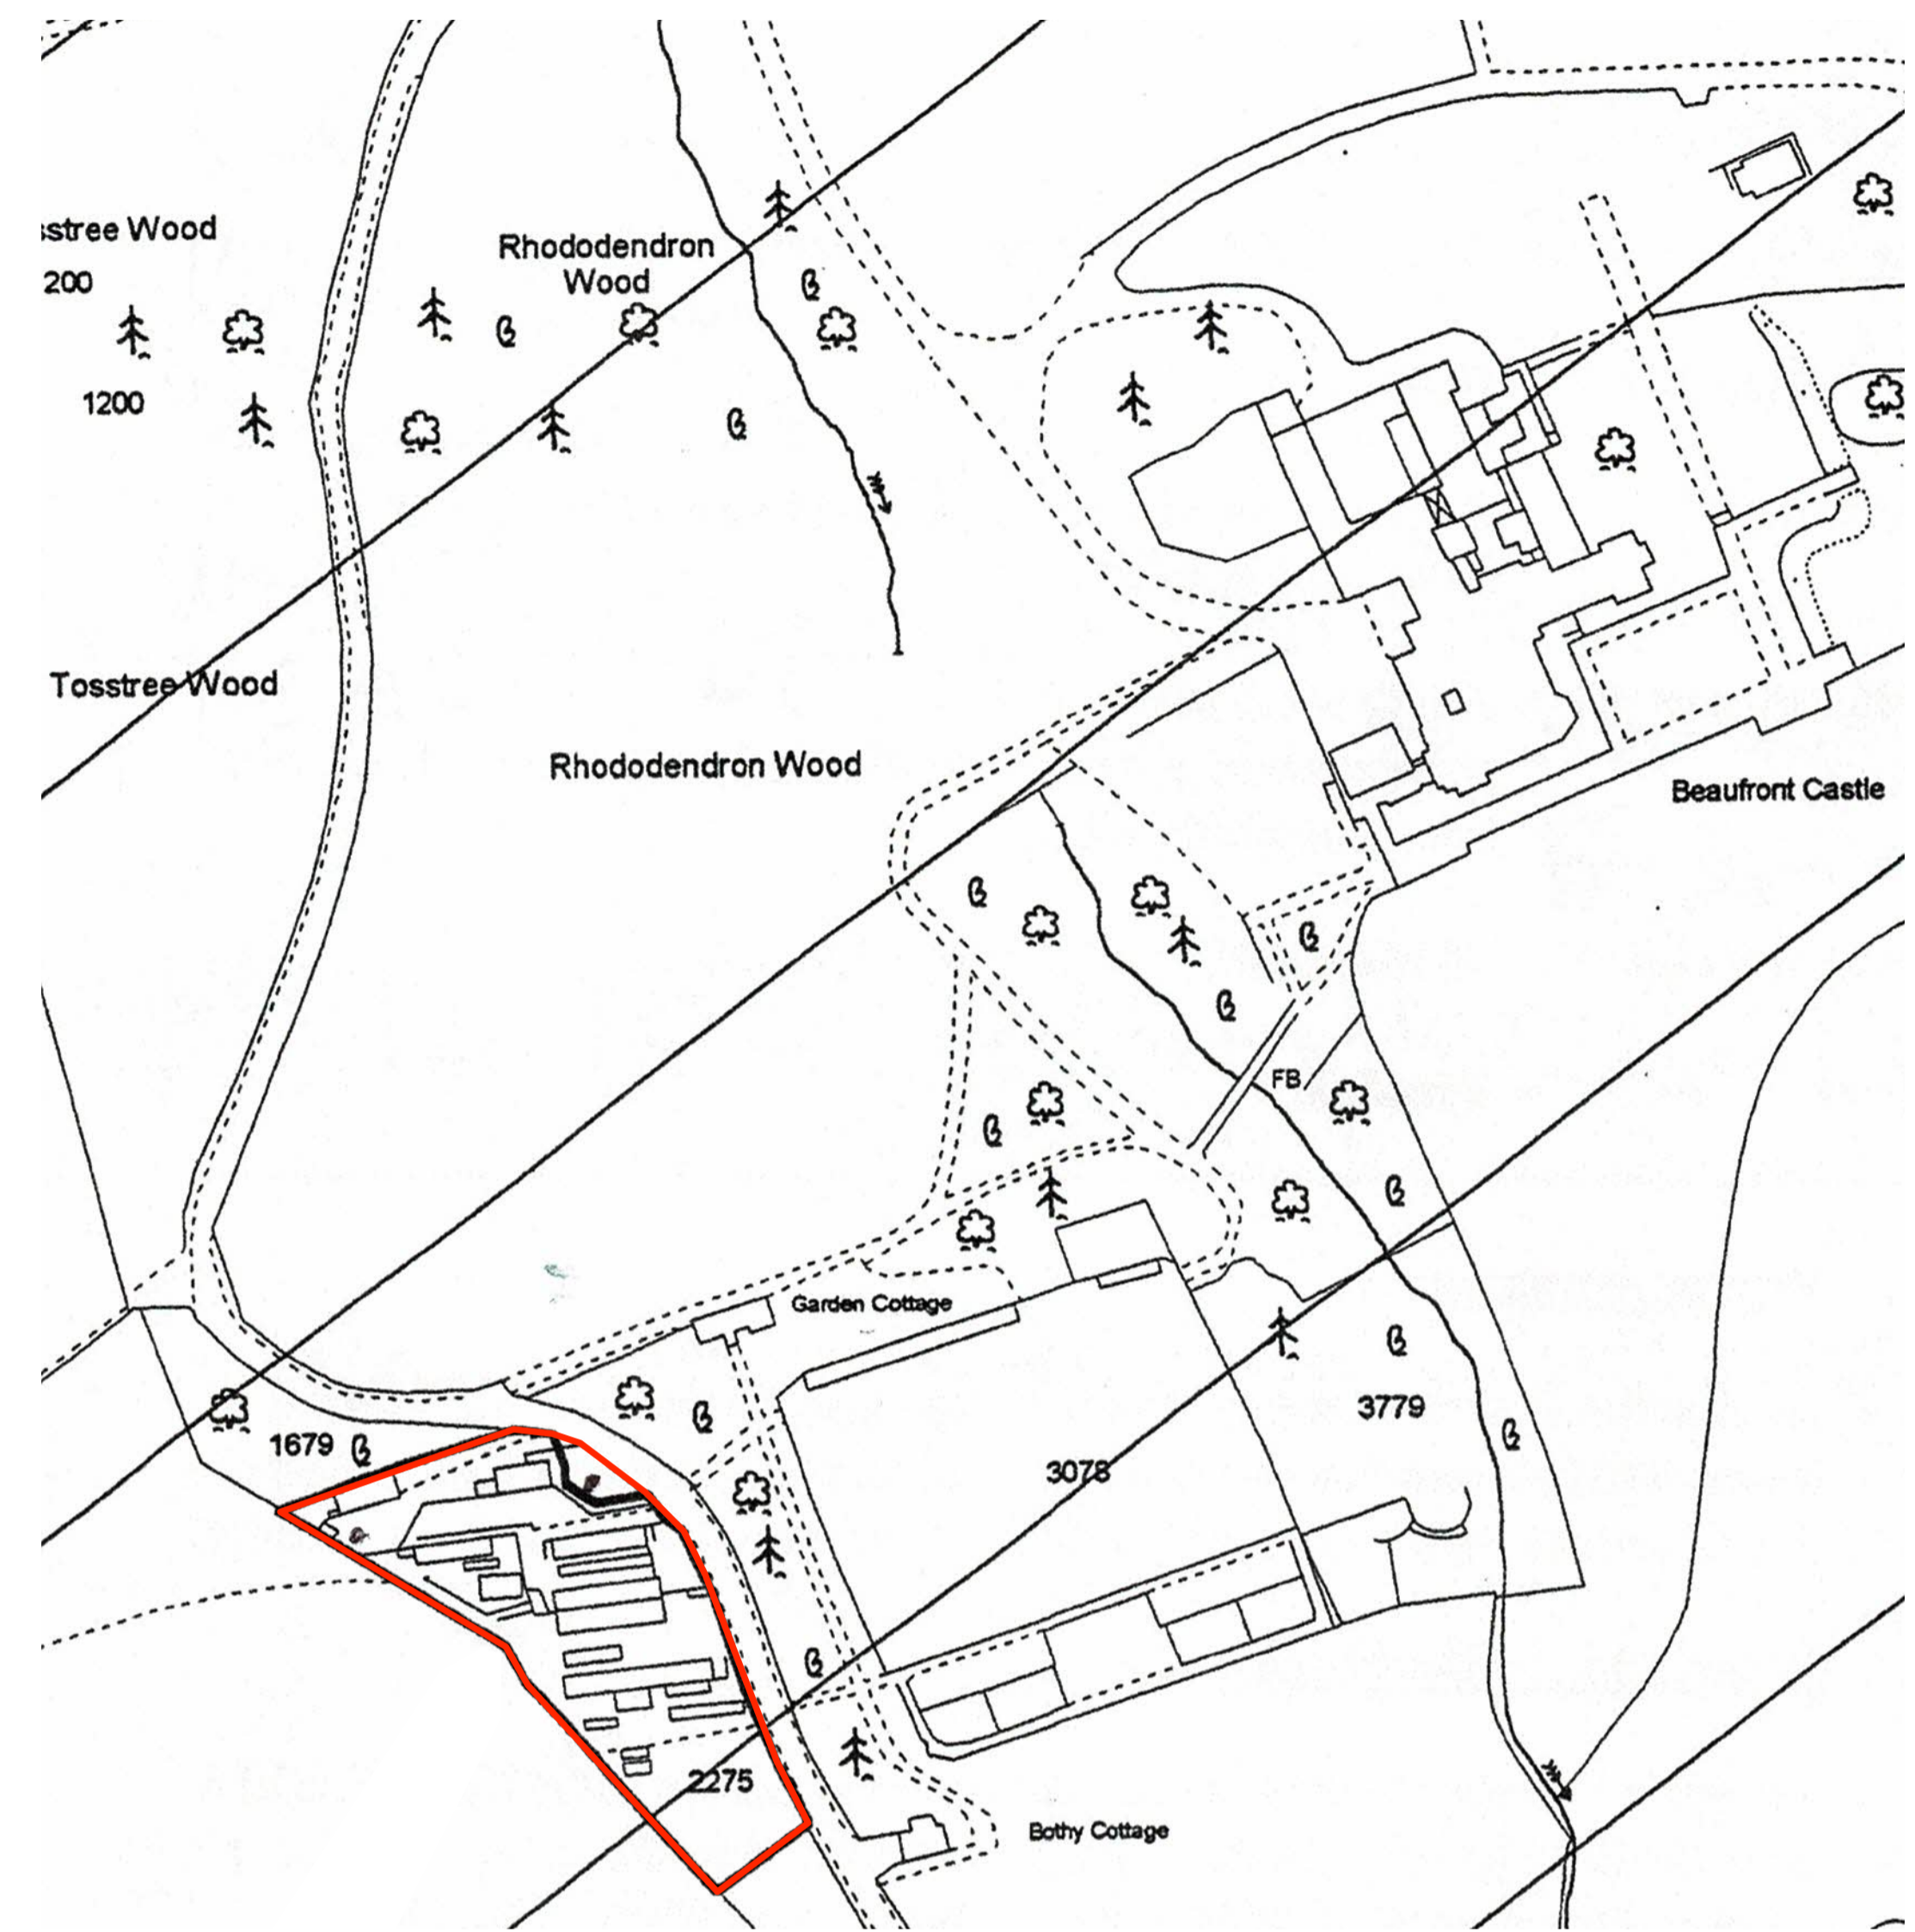

1 Proposed Site Plan
Scale: 1:100

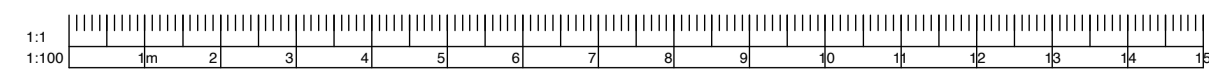

3 Location Plan
Scale: 1:1250

Beautiful Pigeon
 THIS DRAWING IS THE SUBJECT OF COPYRIGHT WHICH VESTS IN BEAUTIFUL PIGEON. IT IS UNLAWFUL FOR ANY OTHER PERSON TO REPRODUCE THIS DRAWING, BY WHATEVER MEANS, INCLUDING ELECTRONIC, WITHOUT THE EXPRESS WRITTEN CONSENT OF BEAUTIFUL PIGEON WHICH RESERVES ALL ITS RIGHTS.
 BEAUTIFUL PIGEON ASSURES ITS RIGHTS TO BE IDENTIFIED AS THE AUTHOR OF THIS DESIGN.
 DRAWING NOT TO BE SCALED.
 REPORT ERRORS & OMISSIONS TO ARCHITECT.
 CHECK ALL DIMENSIONS ON SITE.

Date	No.	Revision Notes
06/10/2023	ALL	p.v. location amended
07/07/2023	ALB	Additional bal. crevice added
04/05/2023	ALB	Scale Bar Added

Date	No.	Issue Notes
18/09/2023	A	PV Array amended



Project Title
The Apple Store
Beaufront Kitchen Garden

Sheet Title
Existing and Proposed Site Plan

Sheet Scale 1:100 @ A1	Drawn By JG
Total Sheets 13	Reviewed By JG

File Name
apple store B.mxd

Sheet No.
Project No. 02305 - BPA - 00 - ZZ - DR - A - 100001

Subsidiary
SO INITIAL STATUS