

Notes

- 1. Copyright Jessop and Cook Architects Limited.
- 2. Do not scale from drawings, all dimensions to be checked on site.




SITE PLAN - PROPOSED

Scale 1:500



Scale Bar 1:500

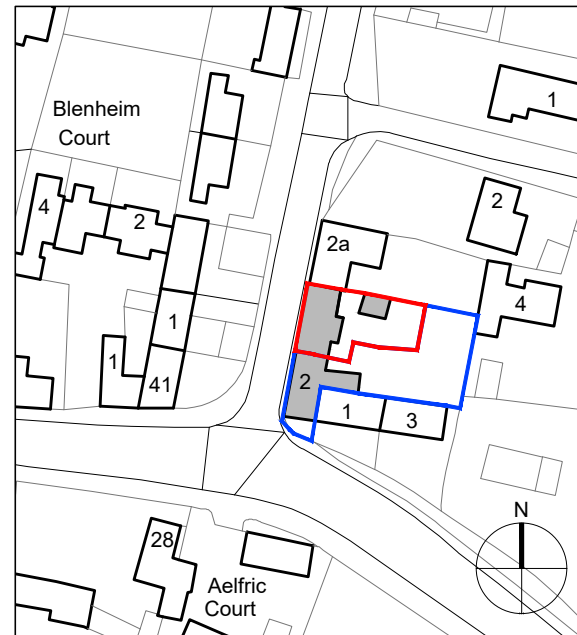

LOCATION PLAN - PROPOSED

Scale 1:1250



Scale Bar 1:1250

A 14.09.2023 Inclusion of new boundary line to converted barn on site and location plans

Revisions

PLANNING ISSUE

Conversion of thrashing barn into residence at Lords Farm, 2 Queen Street Eynsham, Witney OX29 4HQ

for Oxford Preservation Trust
10 Turn Again Lane, St Ebbes, Oxford. OX1 1QL

Drawing title

Proposed Site Plan between Farmhouse and Barn

JESSOP & COOK ARCHITECTS

WEST WING, SECOND FLOOR
9 PARK END STREET
OXFORD OX1 1HH

T:01865 591212
E: info@jessopandcook.co.uk
www.jessopandcook.co.uk

Scale at A4 1:500 Date Sep 19 Drawn by AB Checked DW

Drawing number P.1354_087 Revision A