




EXISTING REAR ELEVATION

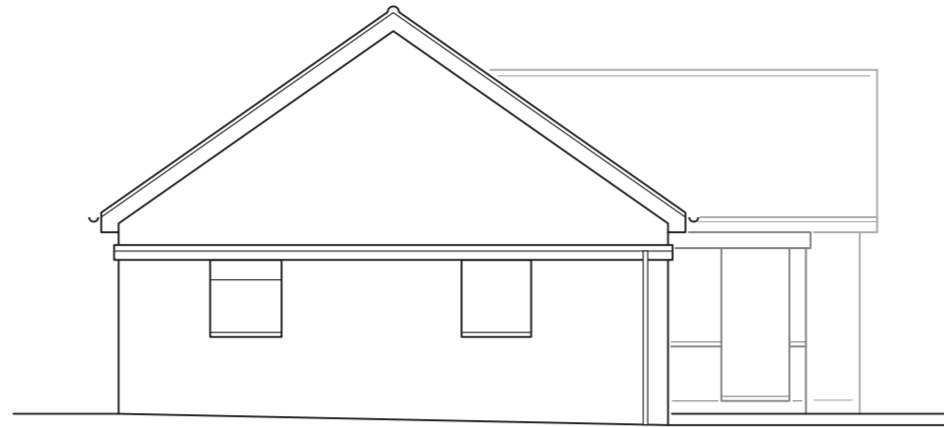


EXISTING SIDE ELEVATION

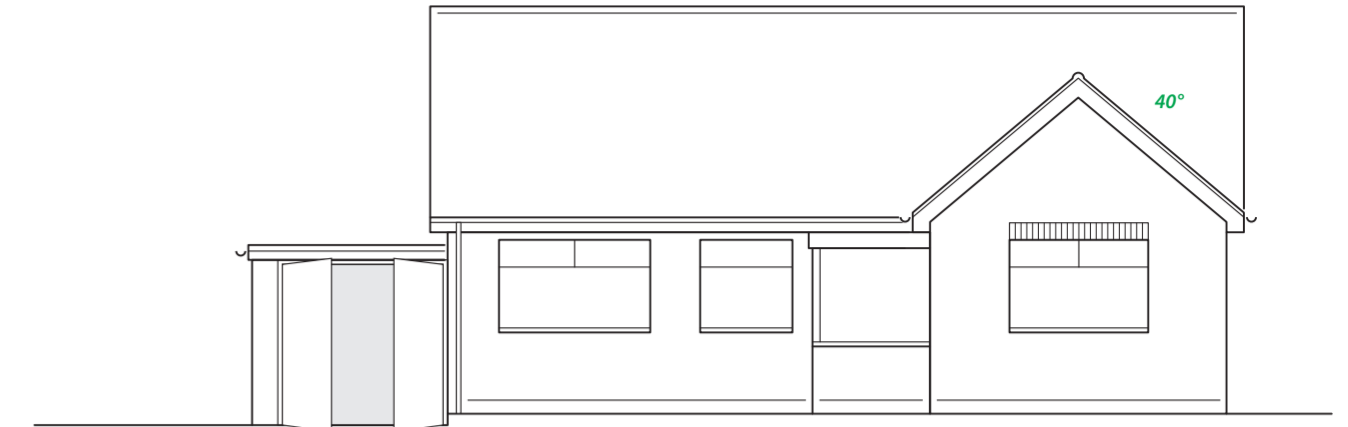

EXISTING FRONT ELEVATION

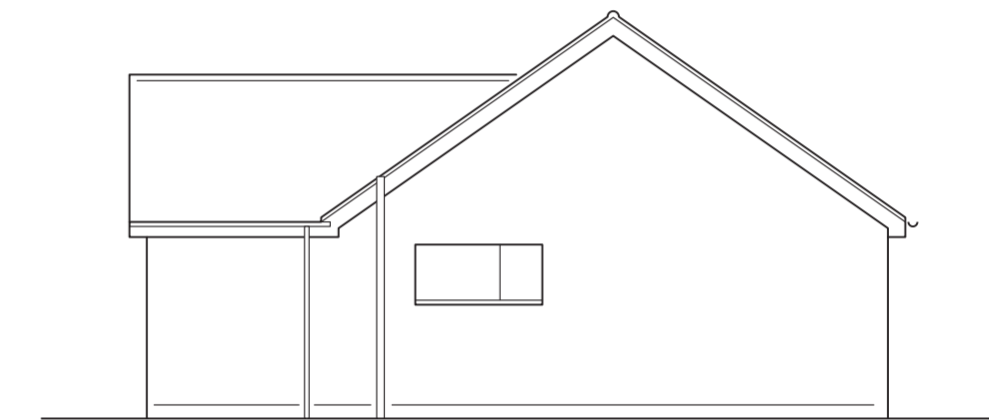

EXISTING SIDE ELEVATION

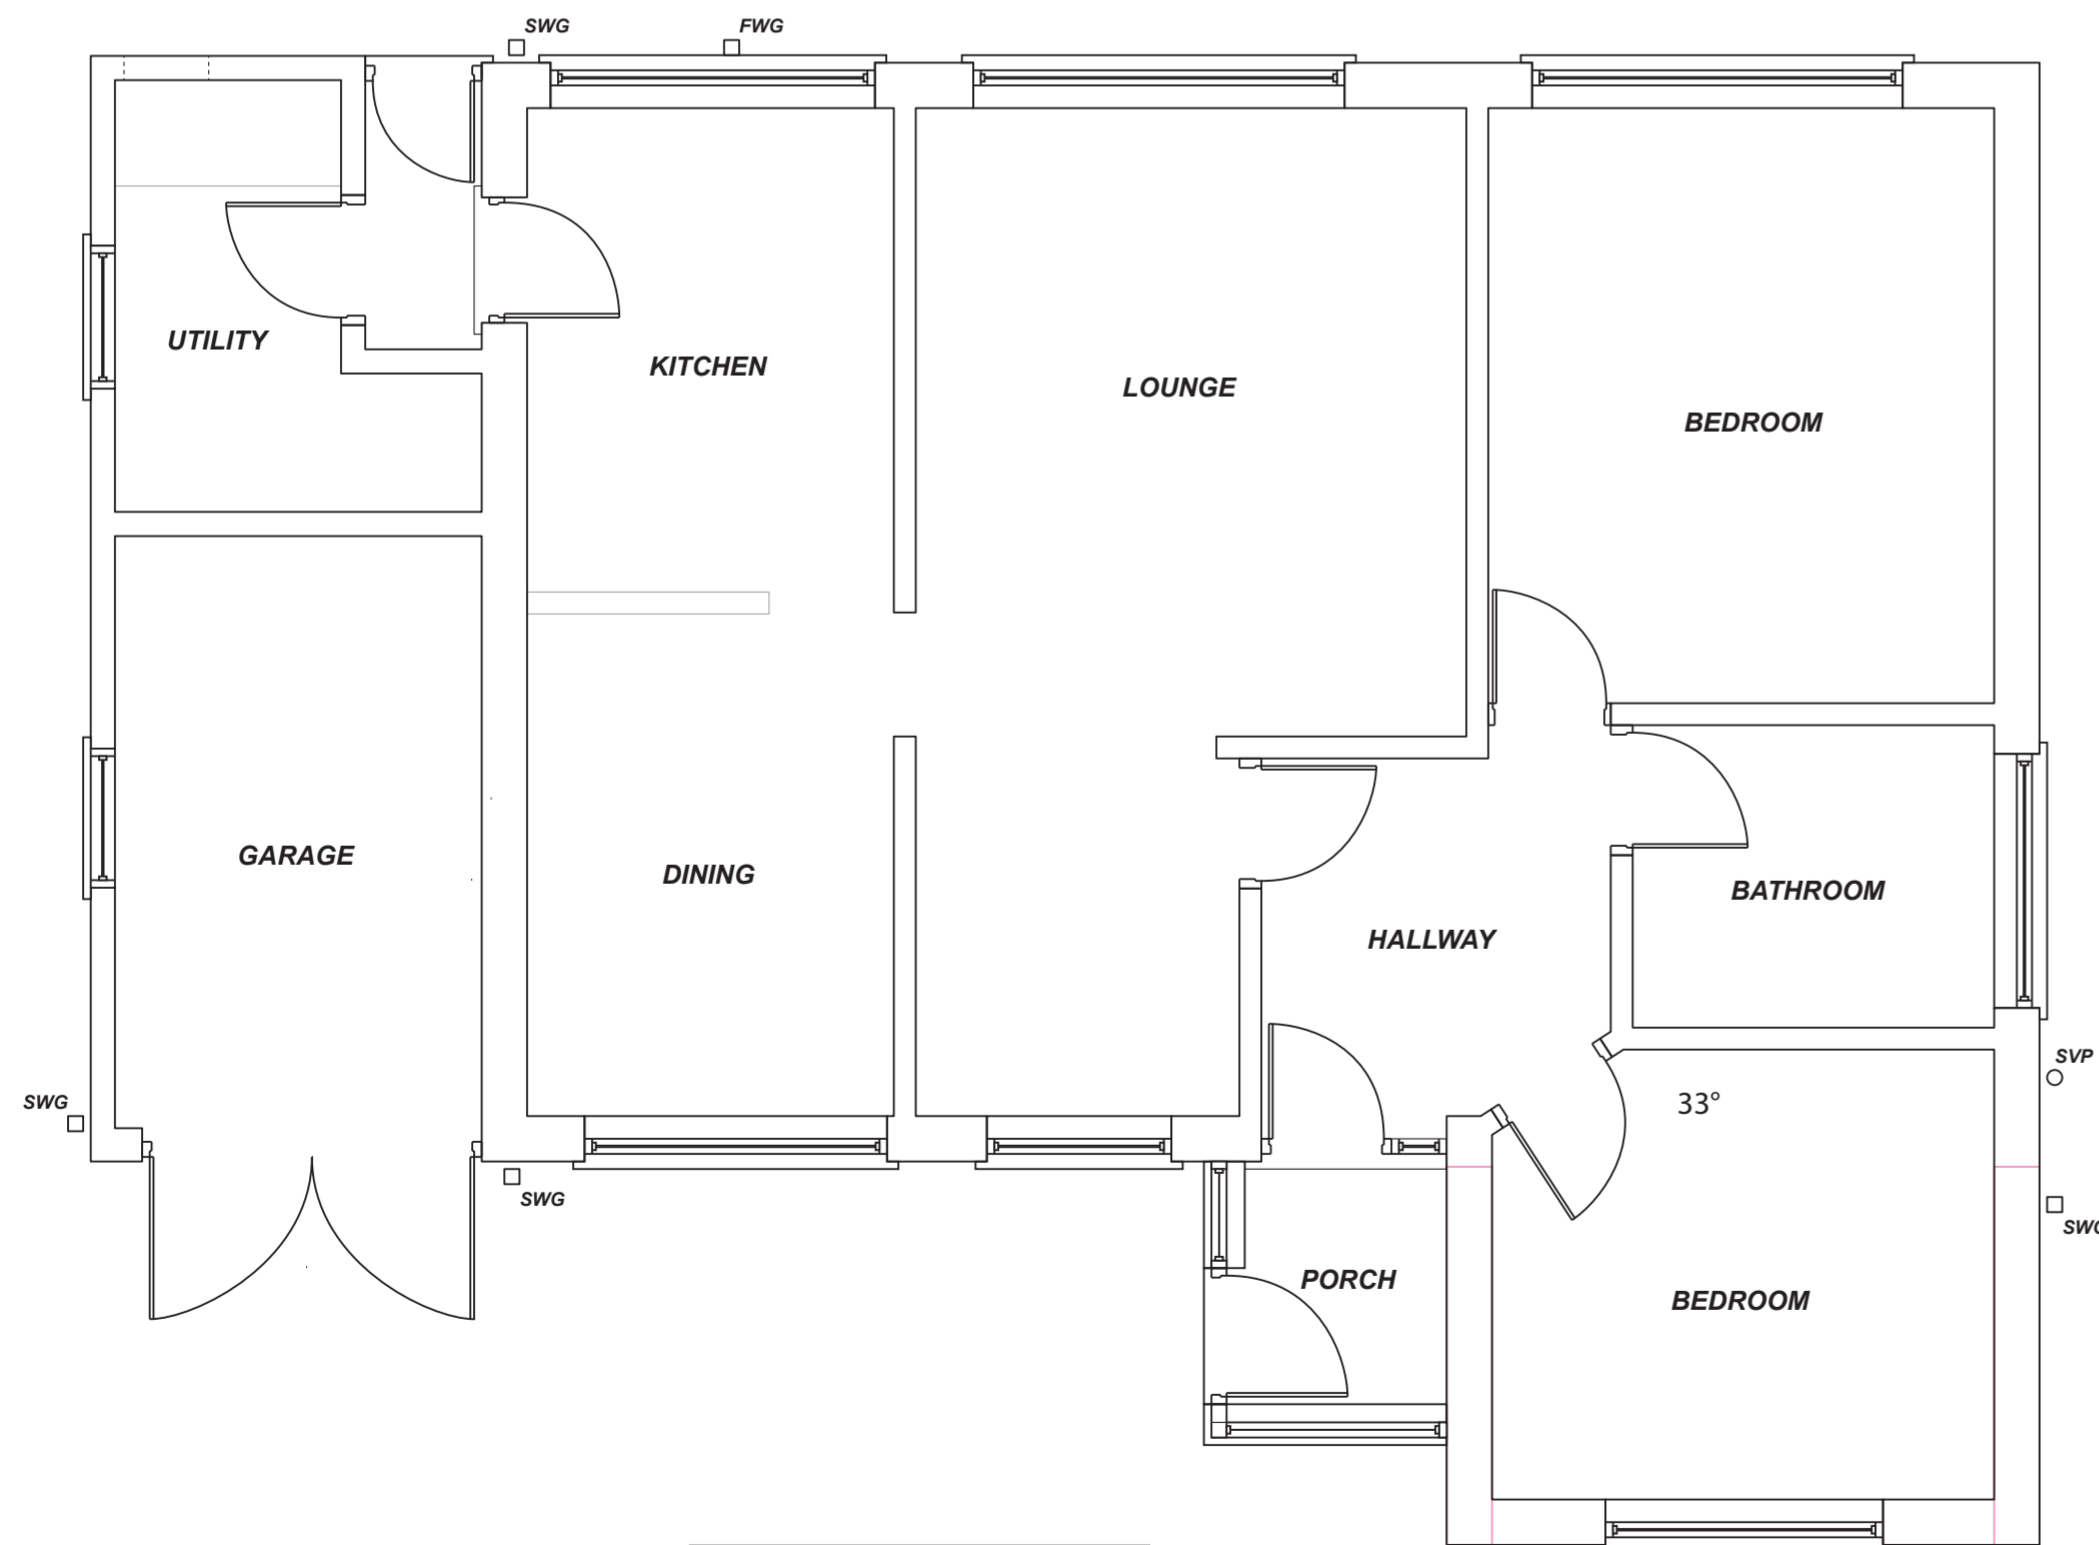

EXISTING FLOOR PLAN

ALL DIMENSIONS ARE FOR REFERENCE ONLY
AND SHOULD BE CHECKED ON SITE BEFORE COMMENCEMENT

**PROPOSED SIDE EXTENSION AND LOFT CONVERSION TO
CONVERT DETACHED BUNGALOW TO DETACHED HOUSE
14 CARR MILL CRESCENT,
WIGAN.**

**BILLINGE,
WN5 7TS.**

SCALES: 1/50 & 1/100

MR & MRS MERRY

SEPTEMBER 2023

SHEET 1 OF 2

REF:-
MC/020923

DRAWN: MARK COPELAND

3 MERE ROAD, A-IN-M, WN4 8AX

TEL:- 01942 723730. MOB:- 079 4142 6041