


NOTE:  
 This Drawing Has Been Produced To Obtain  
 Planning/Building Regulations Approval Only.  
 All Dimensions, Levels And Roof Pitch To Be  
 Checked On Site, If In Doubt Ask.  
 Use Only Noted Dimensions- Do Not Scale.  
 If This Drawing Has Been Received Electronically  
 It Is The Recipients Responsibility To Print The  
 Document To The Correct Scale.

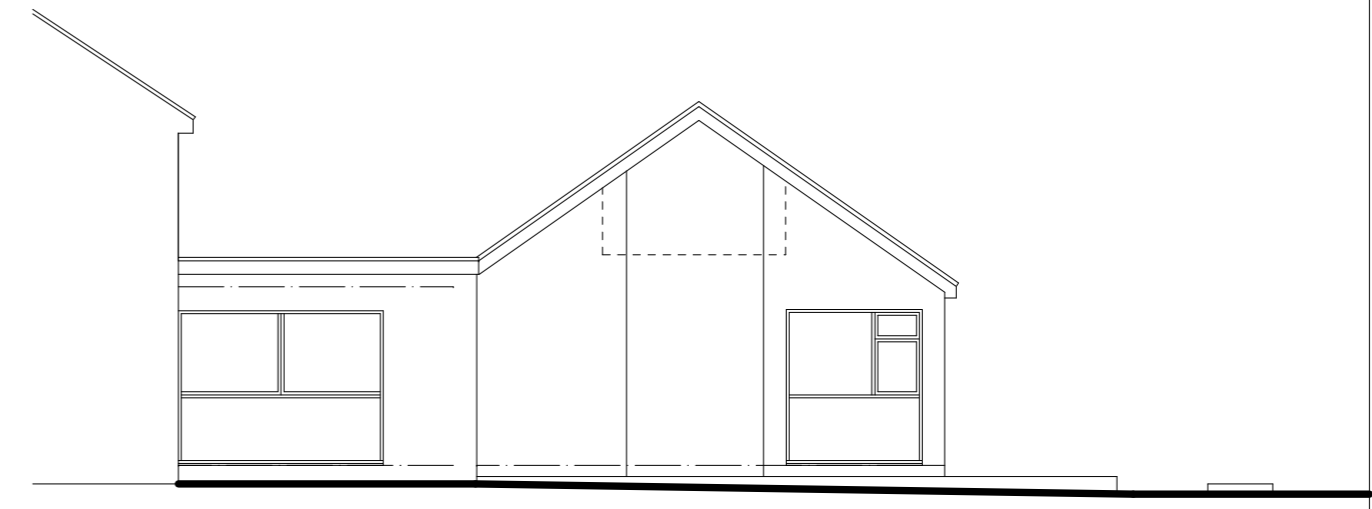


Rear Elevation




Side Elevation



Front Elevation

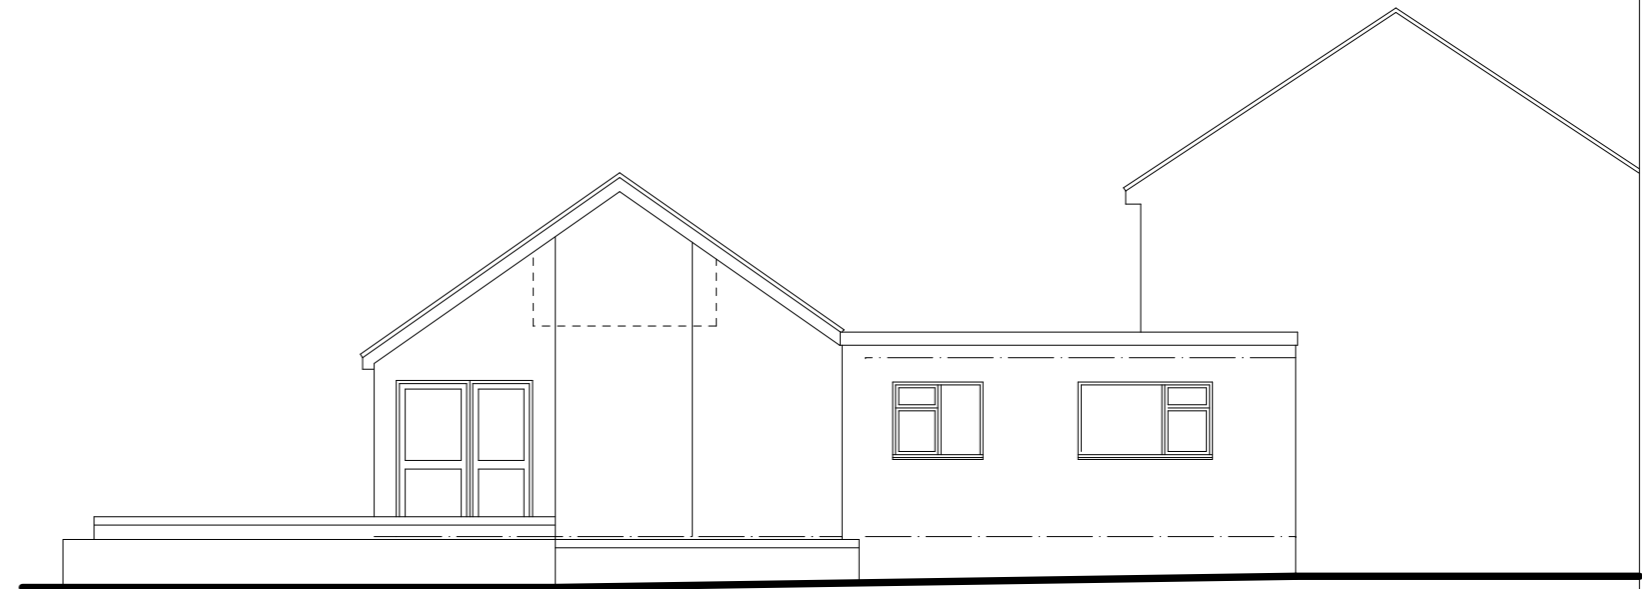

Side Elevation

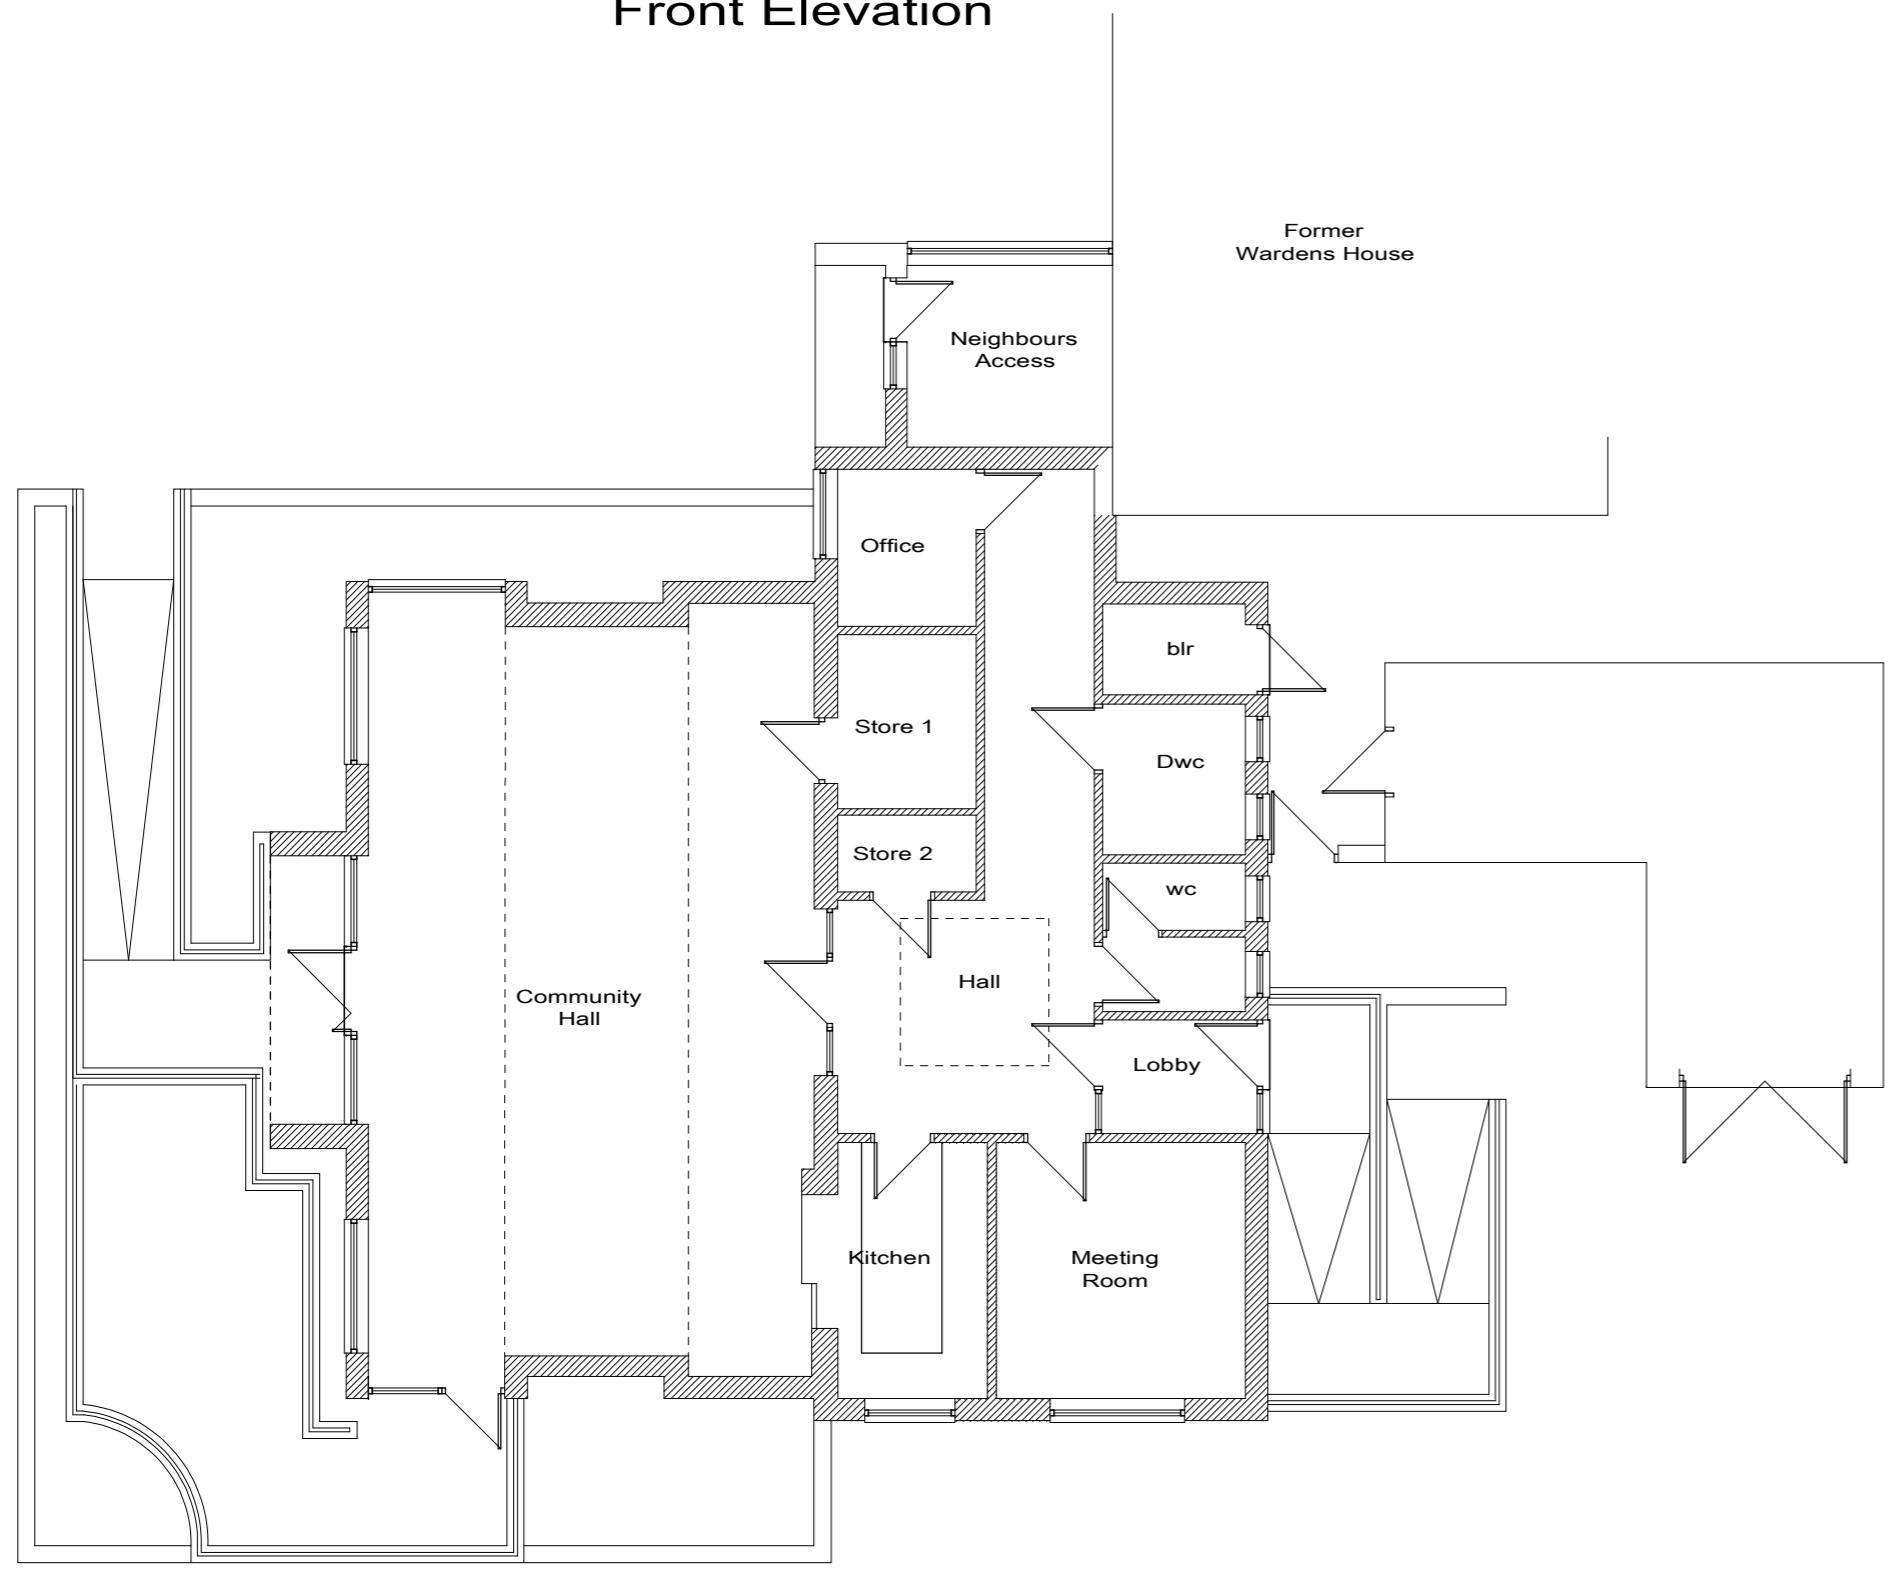

Floor Plan

A	Date	Revisions

**Taylor Loom Consultants Ltd**  
 The Consulting Rooms  
 29 Grove Coach Road  
 Retford  
 Retford, Nottinghamshire DN22 7HG  
 Tel: 01777 702544

Client  
**Bassetlaw District Council**

Job Title  
**Proposed Conversion To Residential**

**Northumberland Community Centre**  
 Northumberland Avenue  
 Carlton In Lindrick

Drawing Title  
**Survey Details**

Scale 1:100@A2	Sheet Size A2
Date April 2022	Drawn by JML

Drg No. TLC/23/112/01	Rev. -
--------------------------	-----------

