

This drawing is the copyright of C W Johnson Limited and can only be reproduced with their written permission. All intellectual property rights are vested with C W Johnson Limited and cannot be used or reproduced without their written permission.

C W Johnson Limited shall have no liability to the Employer arising out of any unauthorized modification or amendment to, or any transmission, copy or use of the material, or any proprietary work contained therein, by the Employer, other project team member, or any other third party.


This drawing has been prepared for the stated 'Purpose of Issue' and should not be used for any other purpose, and does not constitute or form part of any contract unless specifically annexed thereto in writing by C W Johnson Limited.

All dimensions are to be checked and verified on site prior to commencement and order of materials; and any discrepancies are to be reported to C W Johnson Limited. The scale provided is for guidance only and should not be relied upon for accurate measurements.


This drawing is to be read in conjunction with all other relevant drawings and specifications.

C W Johnson Limited are not appointed in the role of Principle Designer under the Construction (Design & Management) Regulations unless written confirmation has been provided as part of the fee agreement. The Employer should be aware that the Construction (Design & Management) Regulations may apply to their project and they should seek further professional advice. Guidance and information is also available from the Health and Safety Executive.


Do not scale © C W Johnson Limited

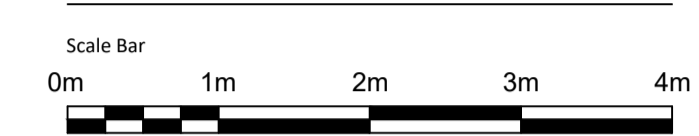


Scale 1:50

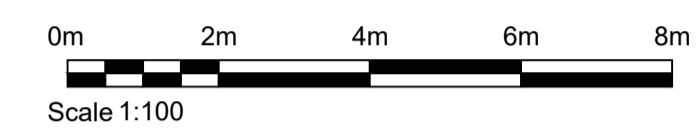


Scale 1:100

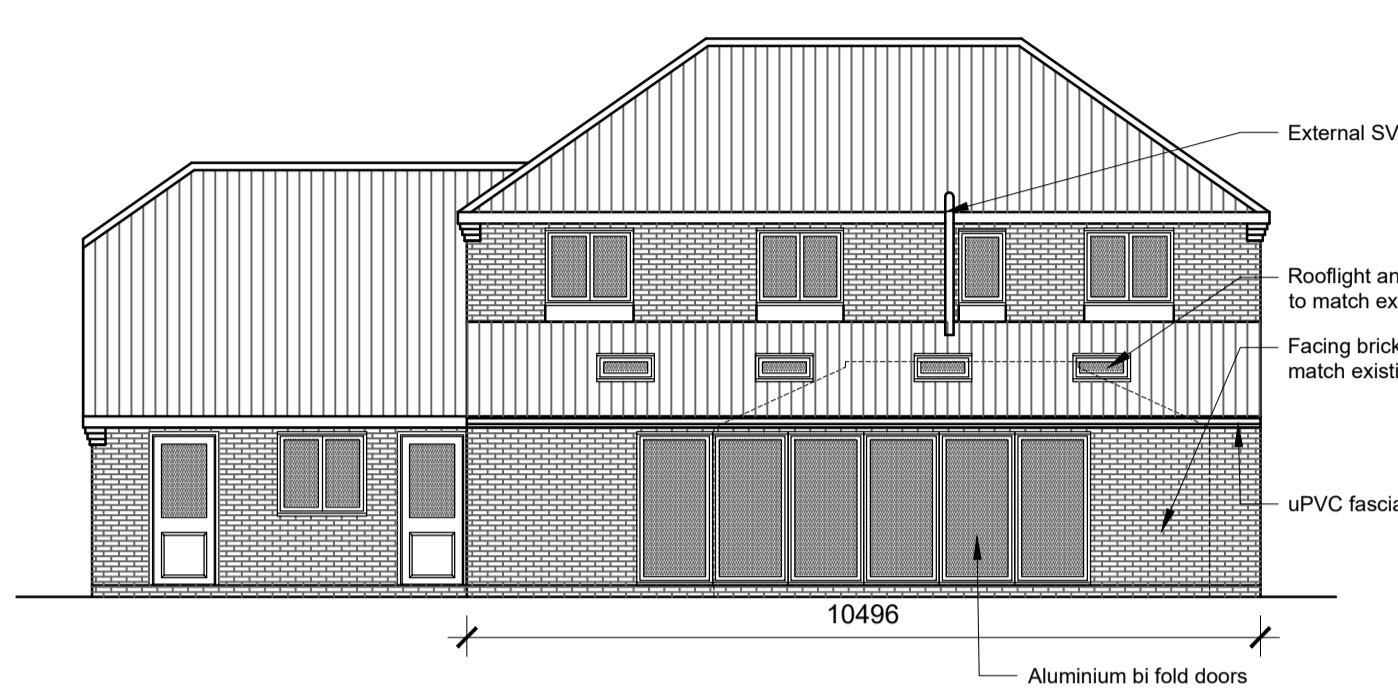


Rear Elevation (North West) As Proposed
Scale 1/100

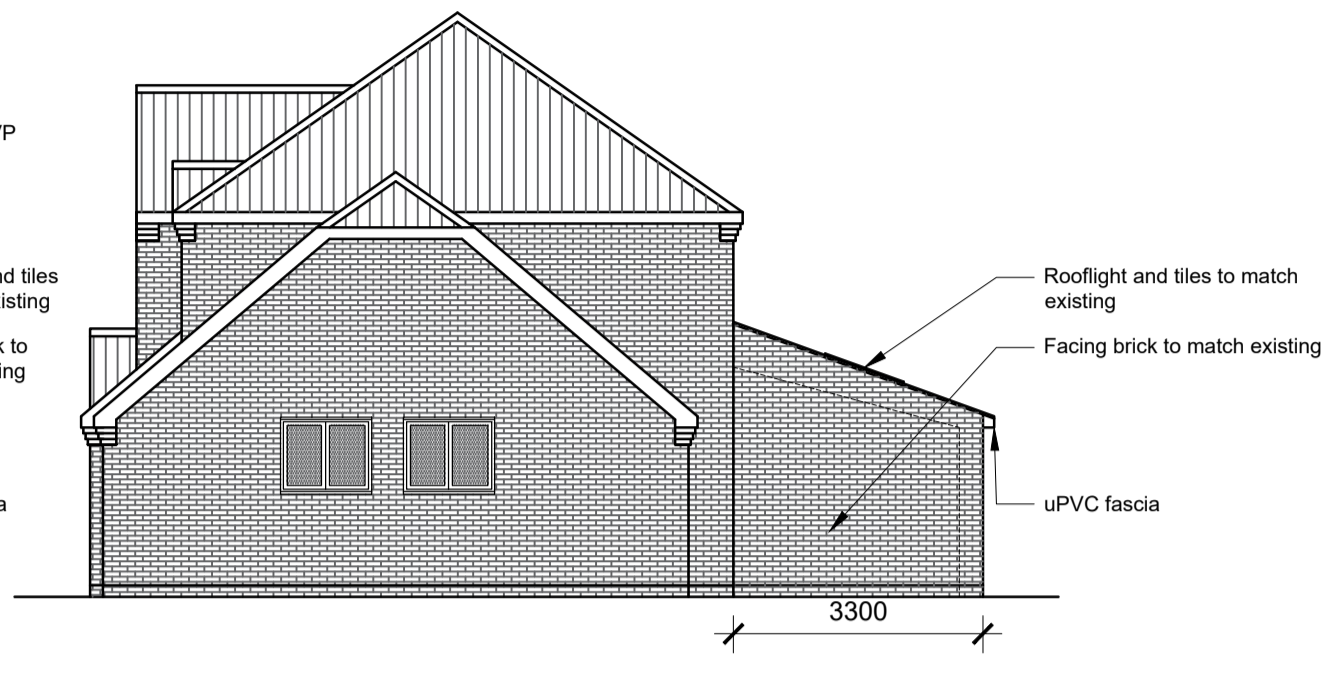


Side Elevation (North East) As Proposed
Scale 1/100

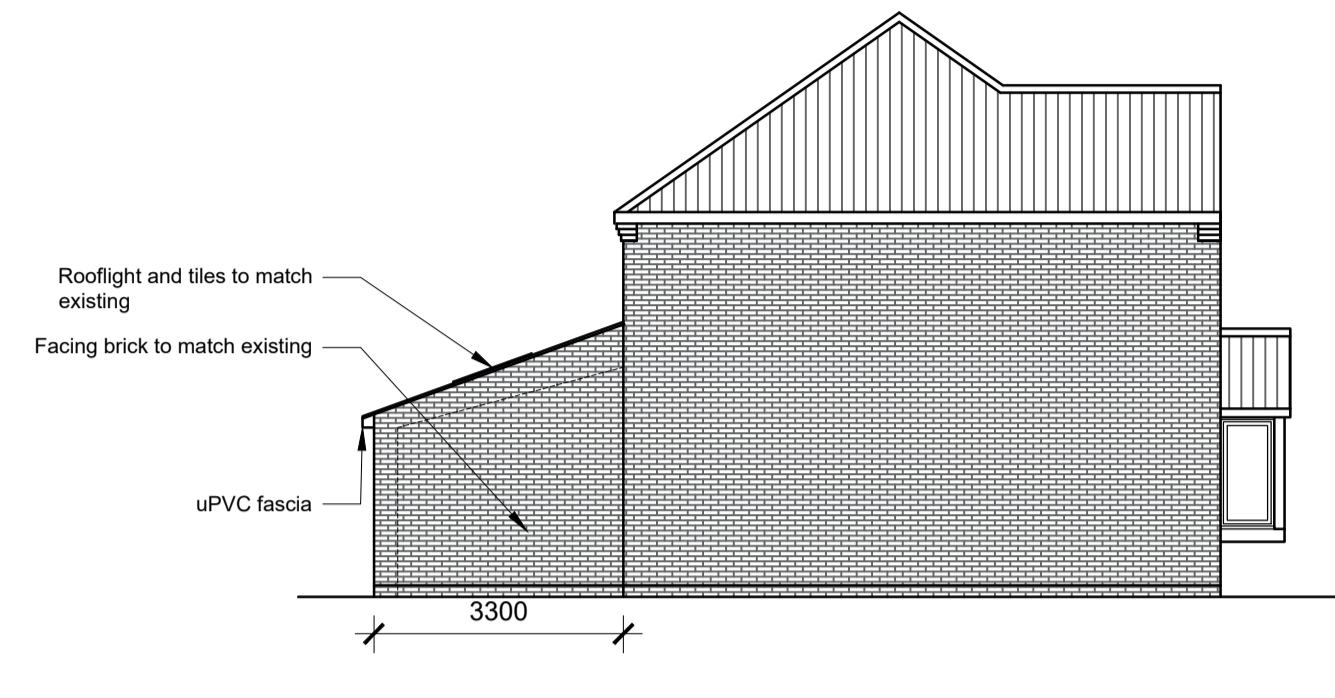

Side Elevation (South West) As Proposed
Scale 1/100

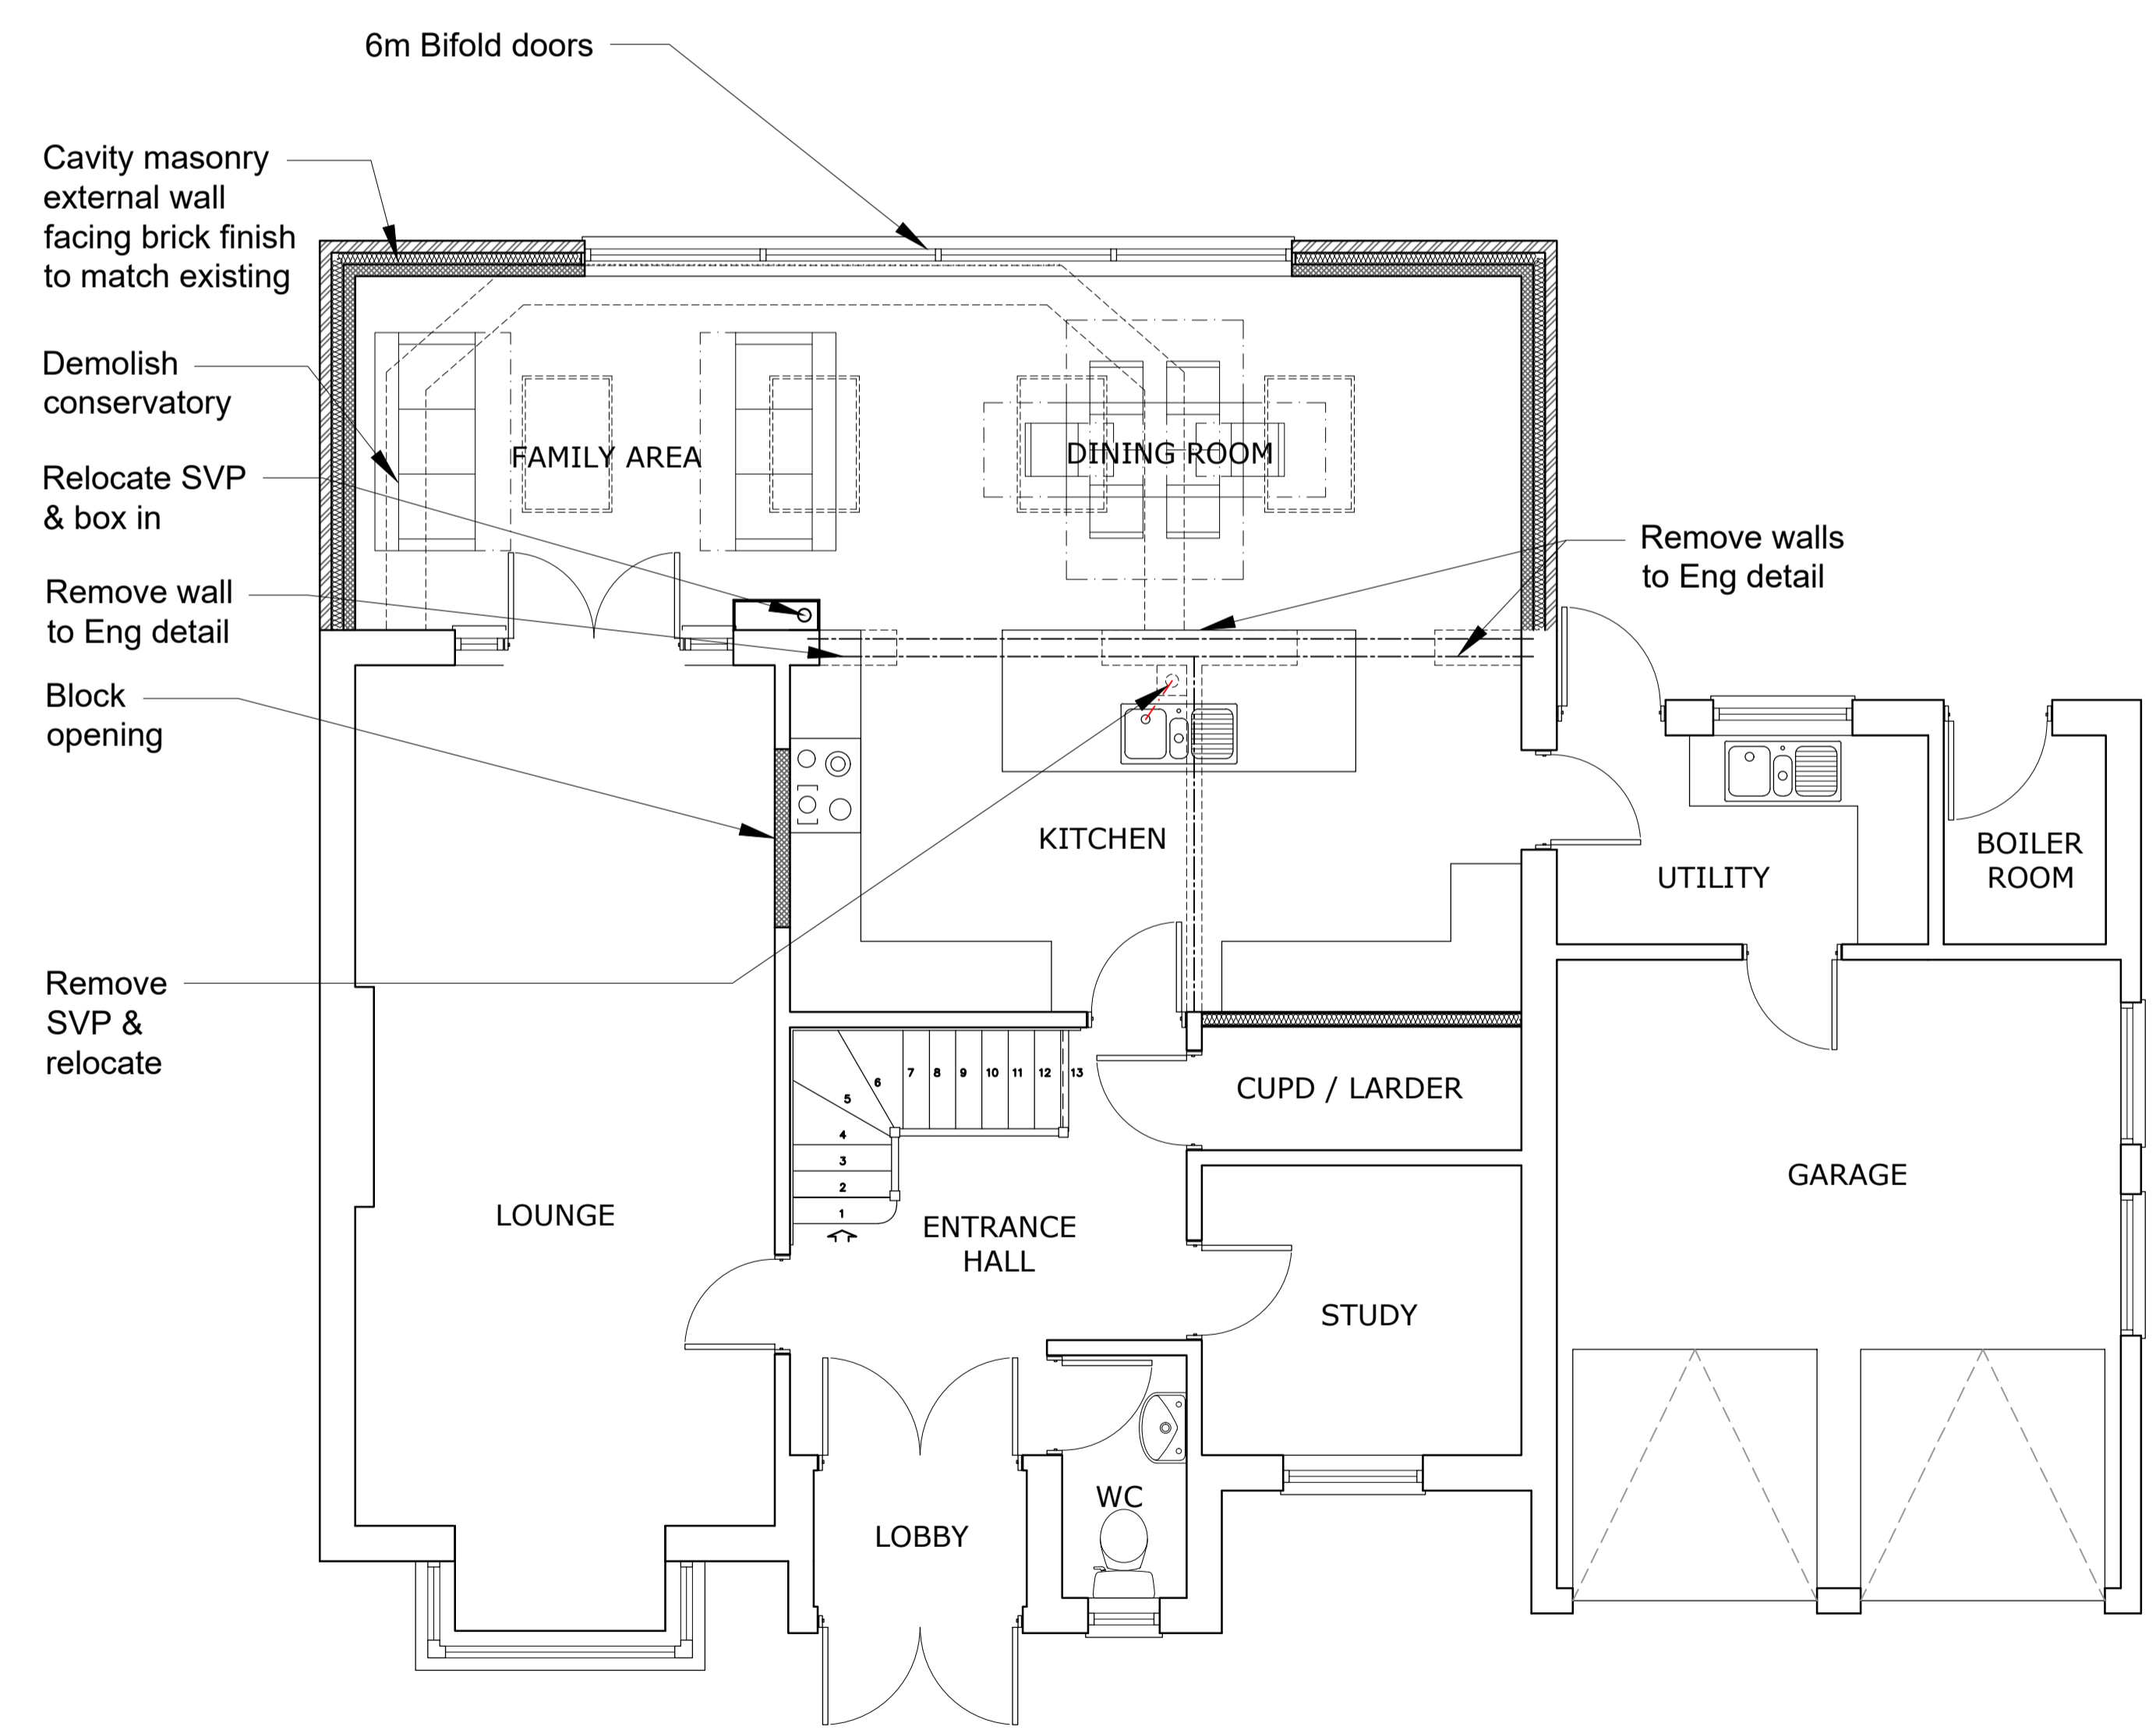

Ground Floor As Proposed
Scale 1/50

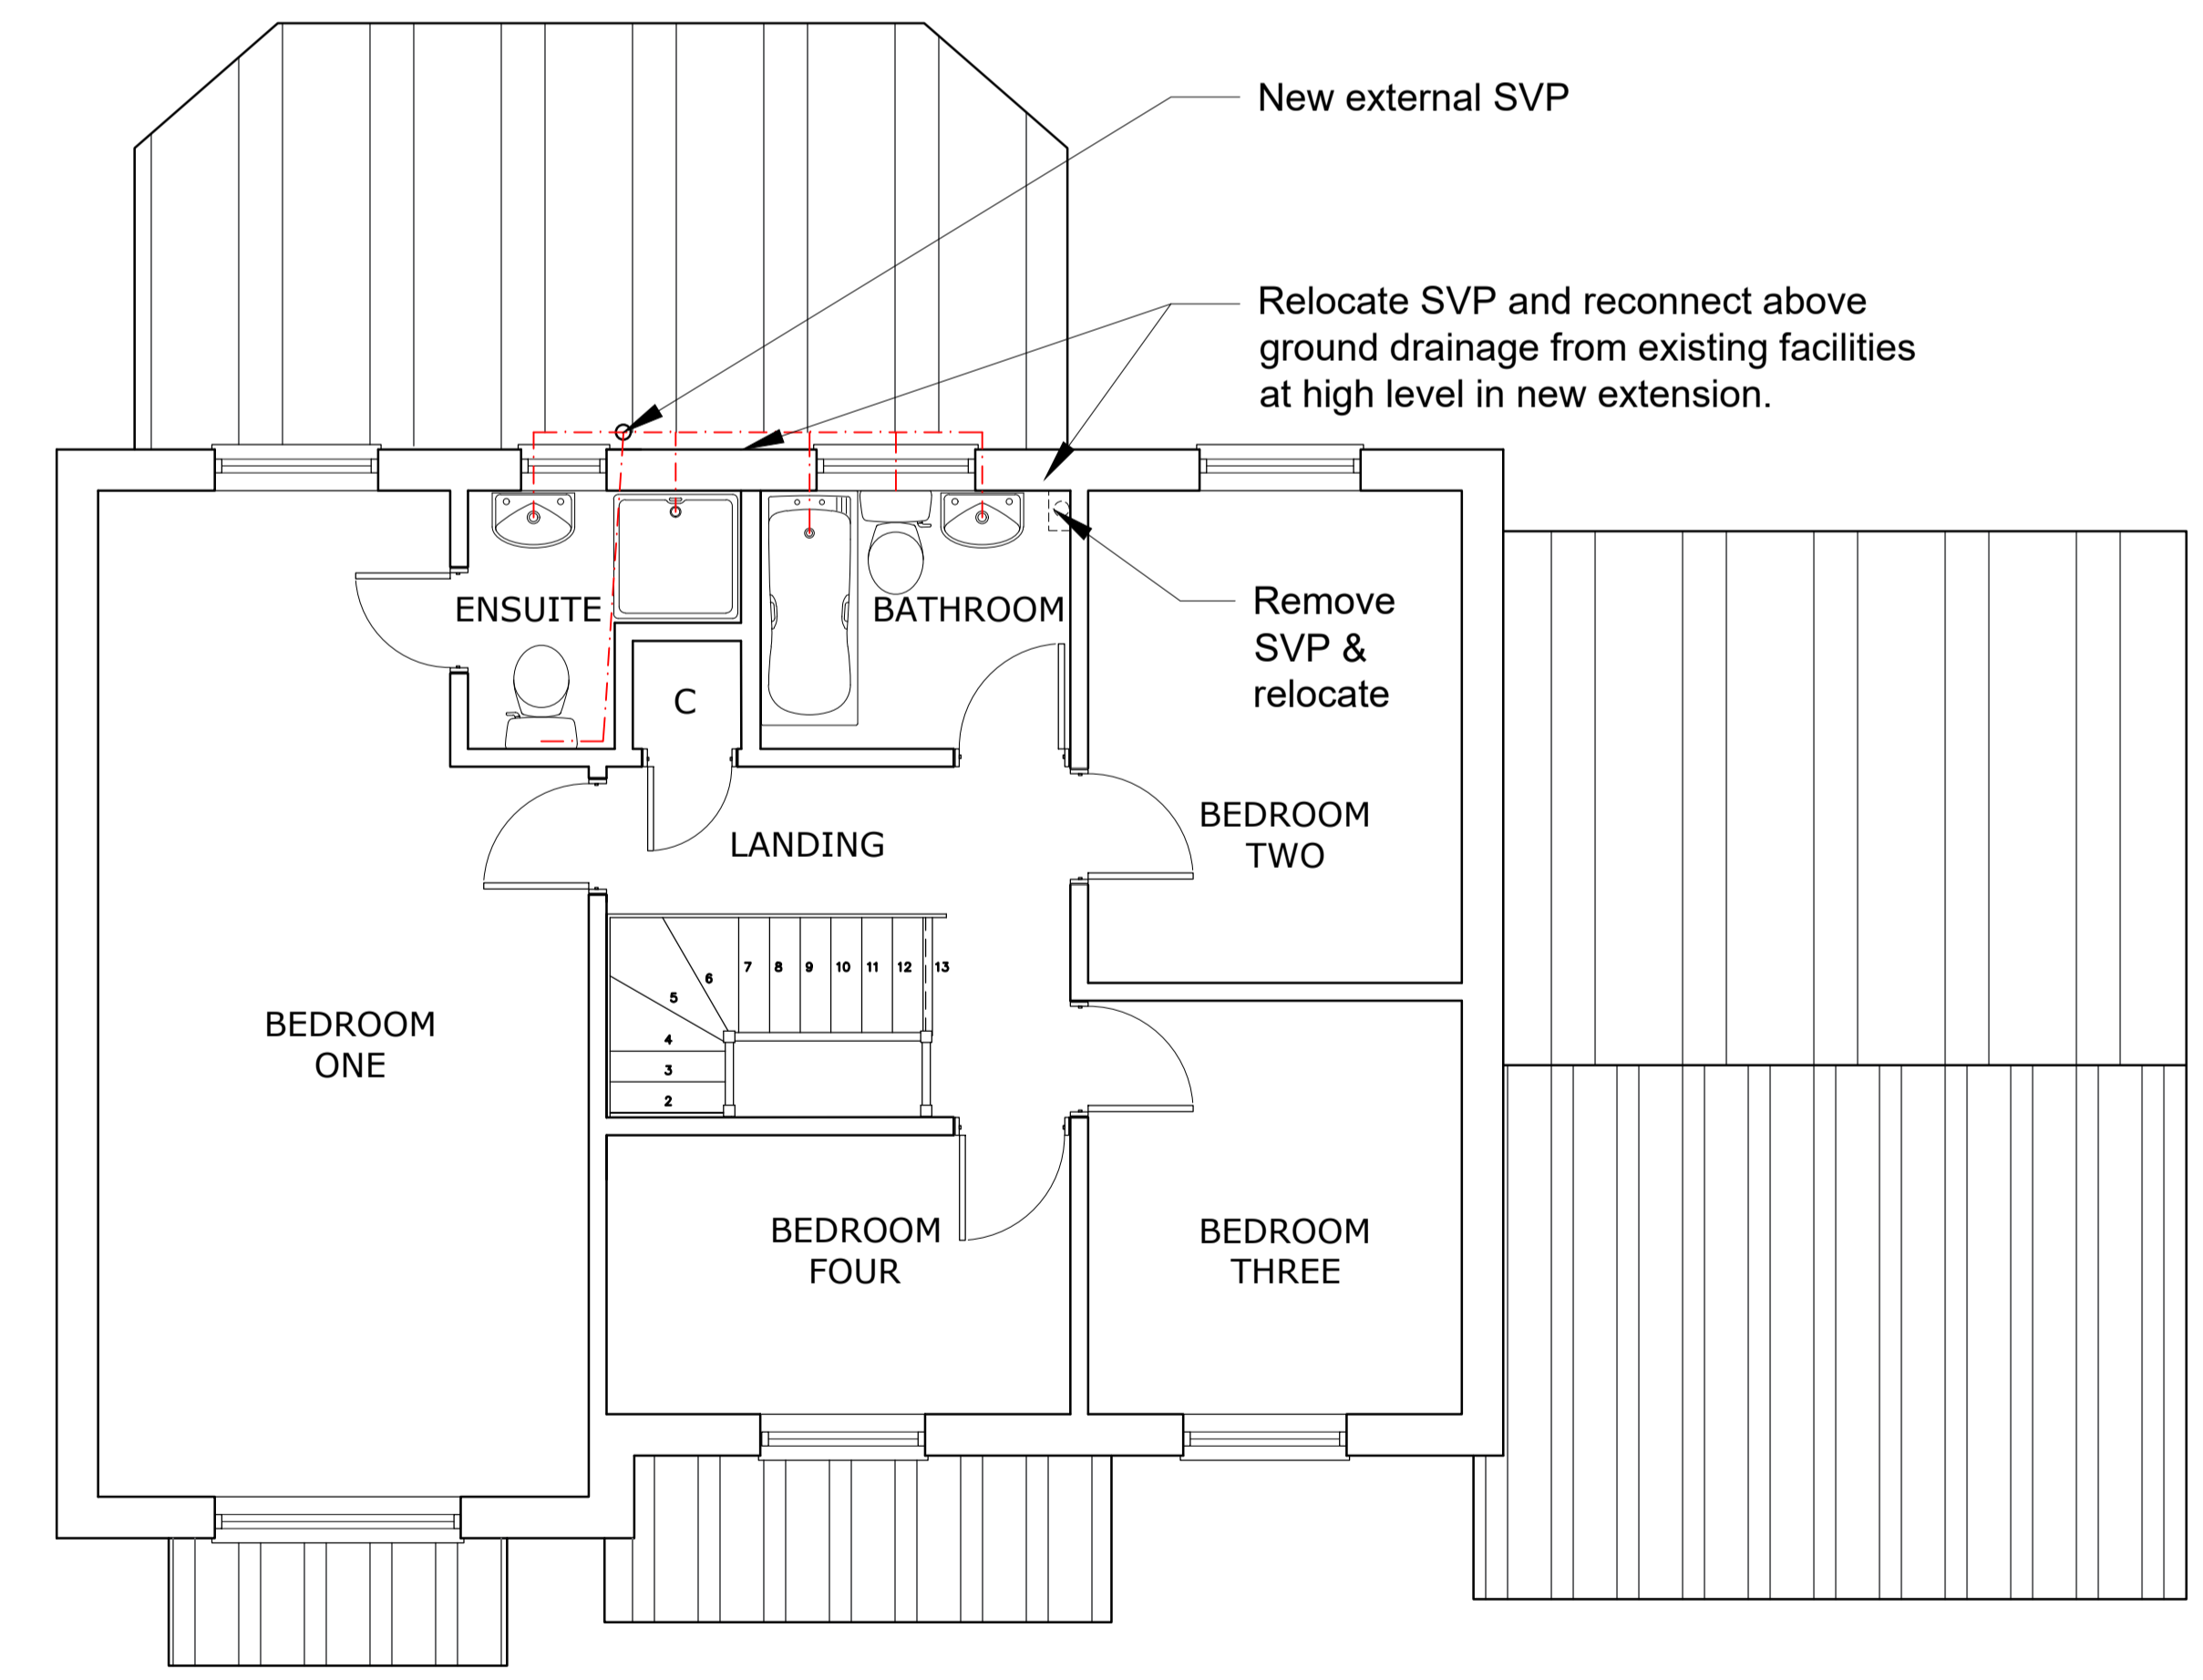

First Floor As Proposed
Scale 1/50

A	Elevation & Rooflights added	16-10-23	CWJ
Rev	Description	Date	Checked
Project No:	Scale @ A1:	Drawn By:	
2020508	As indicated	CWJ	



Building Surveying | Architectural Design | Building Consultancy
www.cwsurveyors.co.uk | cwsurveyors@outlook.com

Regulated by RICS

Project:
**Extensions and Alterations at
37b Witton Green
Reedham
Norwich
NR13 3HH**
Client:
Mr F Ogg & Ms S Griffin

Title:
As Proposed

Drawing Number: 2020508 - 02	Revision: A
Purpose of Issue: Planning Application	