

External doors relocated as a result of review of internal plantroom arrangement

Pump pit relocated to avoid clash with historic remains


Door moved due to level change externally

Ramp added due to FFL level increase


Retaining wall level increased to external levels

Retaining wall level increased to external levels

Retaining wall level increased to external levels

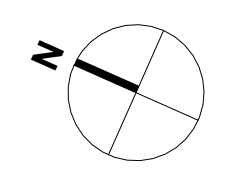


Proposed GF Plan GF GIFA = 1775m²
1 : 100

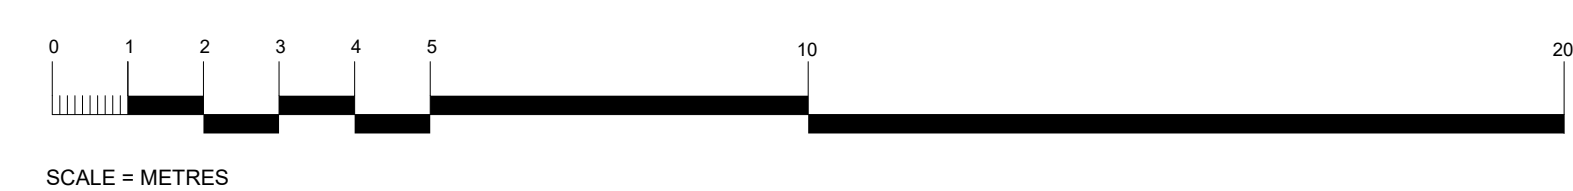

P02 270923	PLANNING ISSUE	PW DH
P01 200223	FIRST ISSUE	PW DH
Rev	Date	Description

PLANNING

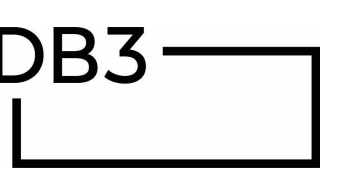

LEEDS
10 South Parade, Leeds, LS3 5QS
Tel 0113 244 2931 www.denton3.com



CLIENT	WARWICK DISTRICT COUNCIL			
PROJECT	ABBEY FIELDS SWIMMING POOL			
TITLE	PROPOSED GROUND FLOOR PLAN			
QUOTATION DATE	SCALE	DRAWN	CHECKED	STATUS
01/06/2023	1:100	DM	JM	SI
DB3 SHEET NO.	PROVISION	REVISION		
12963 - DB3 - SP - 00 - D - A - 1001 - 53	P02			
DB3 SHEET NO.	12963 - DB3 - SP - 00 - D - A - 1001 - 53	P02		