


Floor Area (First)
3.5 sq. mts.

First Floor Plan

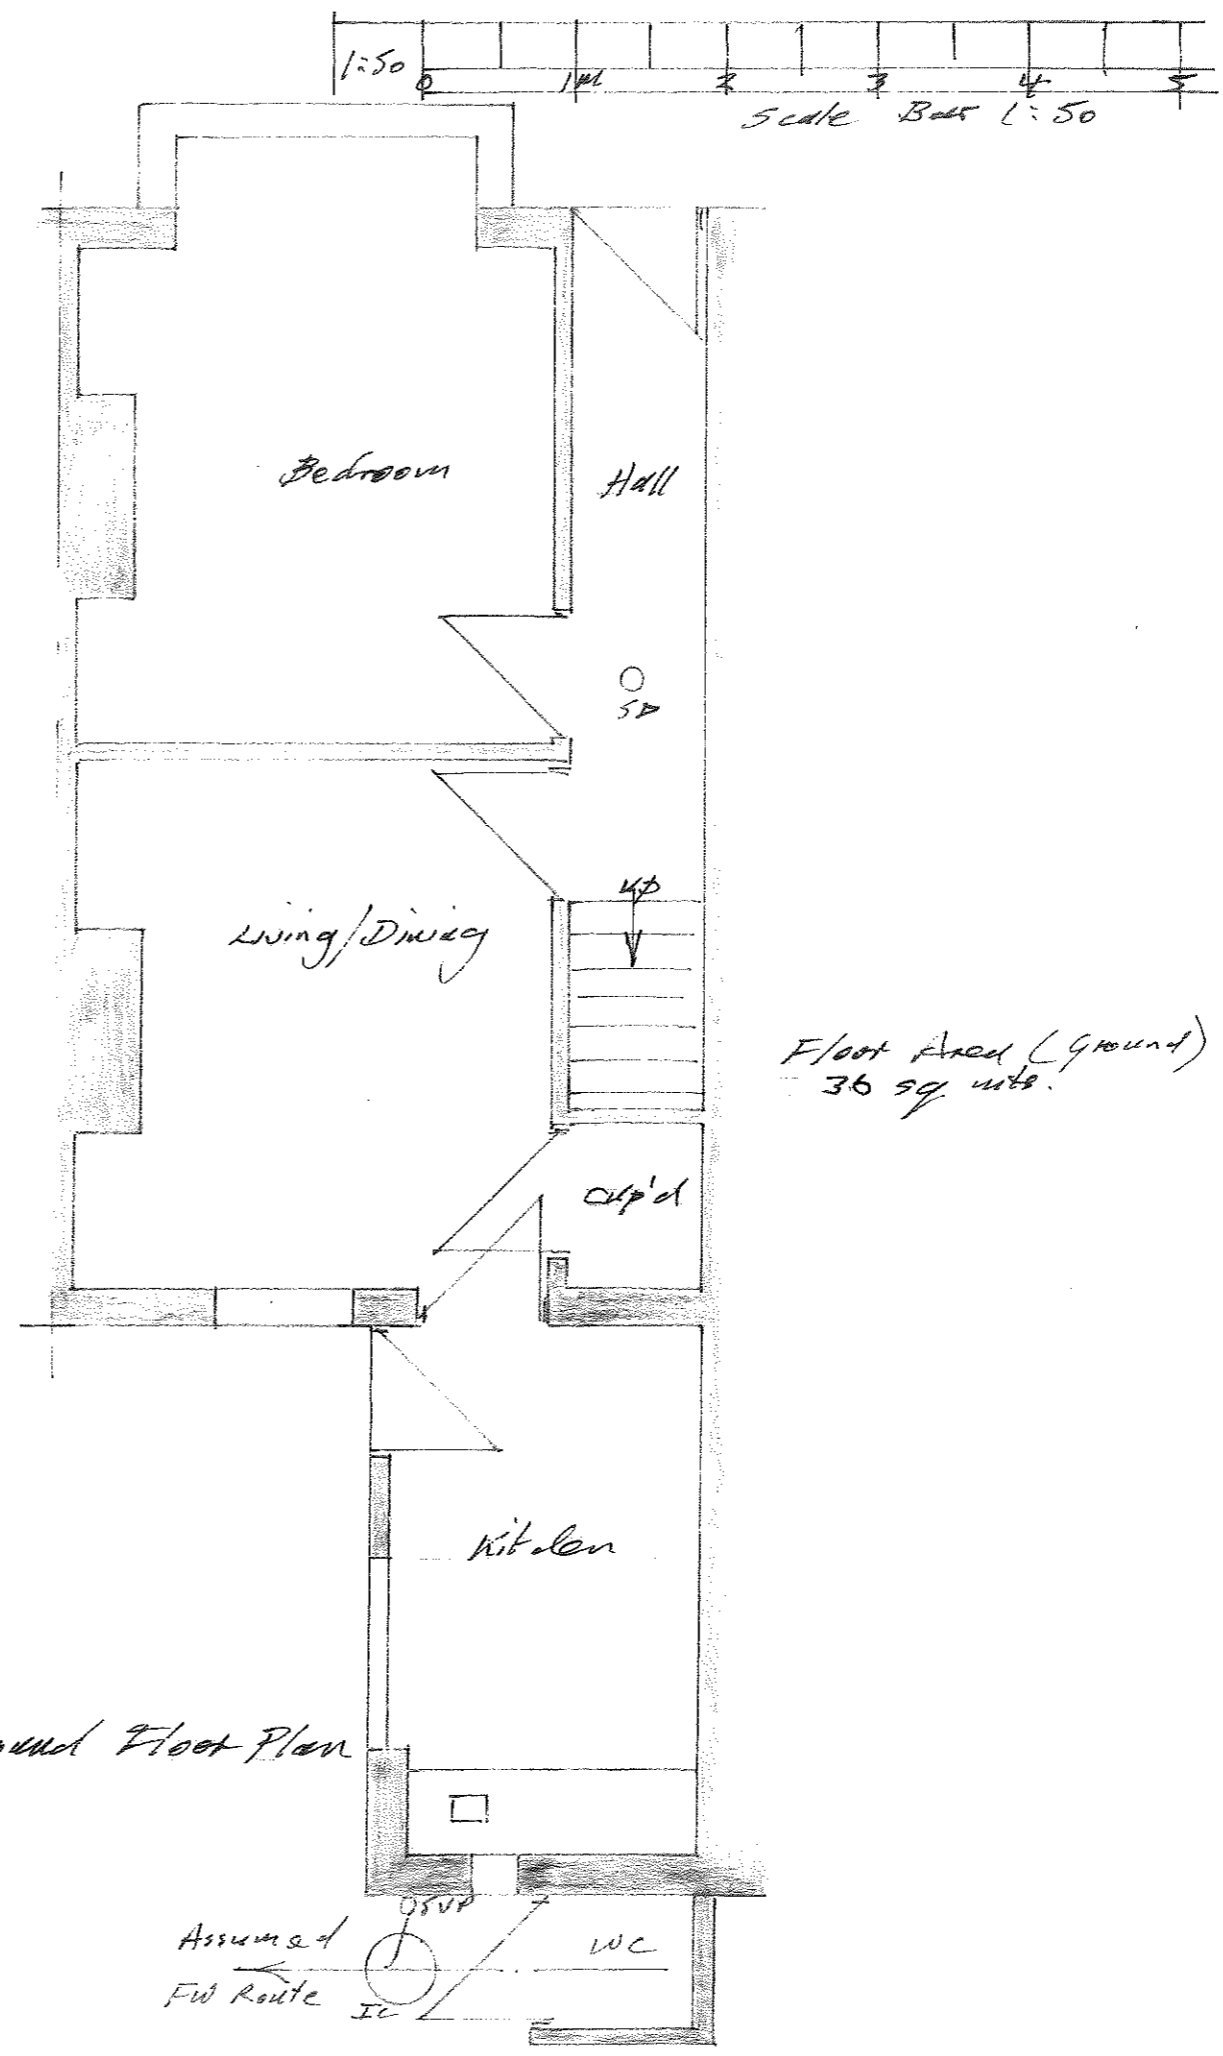

1:50
Scale Bar 1:50

Ground Floor Plan

Assumed
Fire Route
C.S.V.P.
WC

Floor Area (Ground)
36 sq. mts.

Note:
All dimensions must be checked on site
and not scaled from this drawing.

A	Date	Revision

© copyright

Client
Jill Campion

Job Title
Proposed HMO
Use (Existing Use)
at 22 Stockmore
Street, Oxford.

Drawing Title
Existing Plans

Scale
1:50

Date: Sept 23 Drawn by PAJ

Drg. No. 1 Rev.