


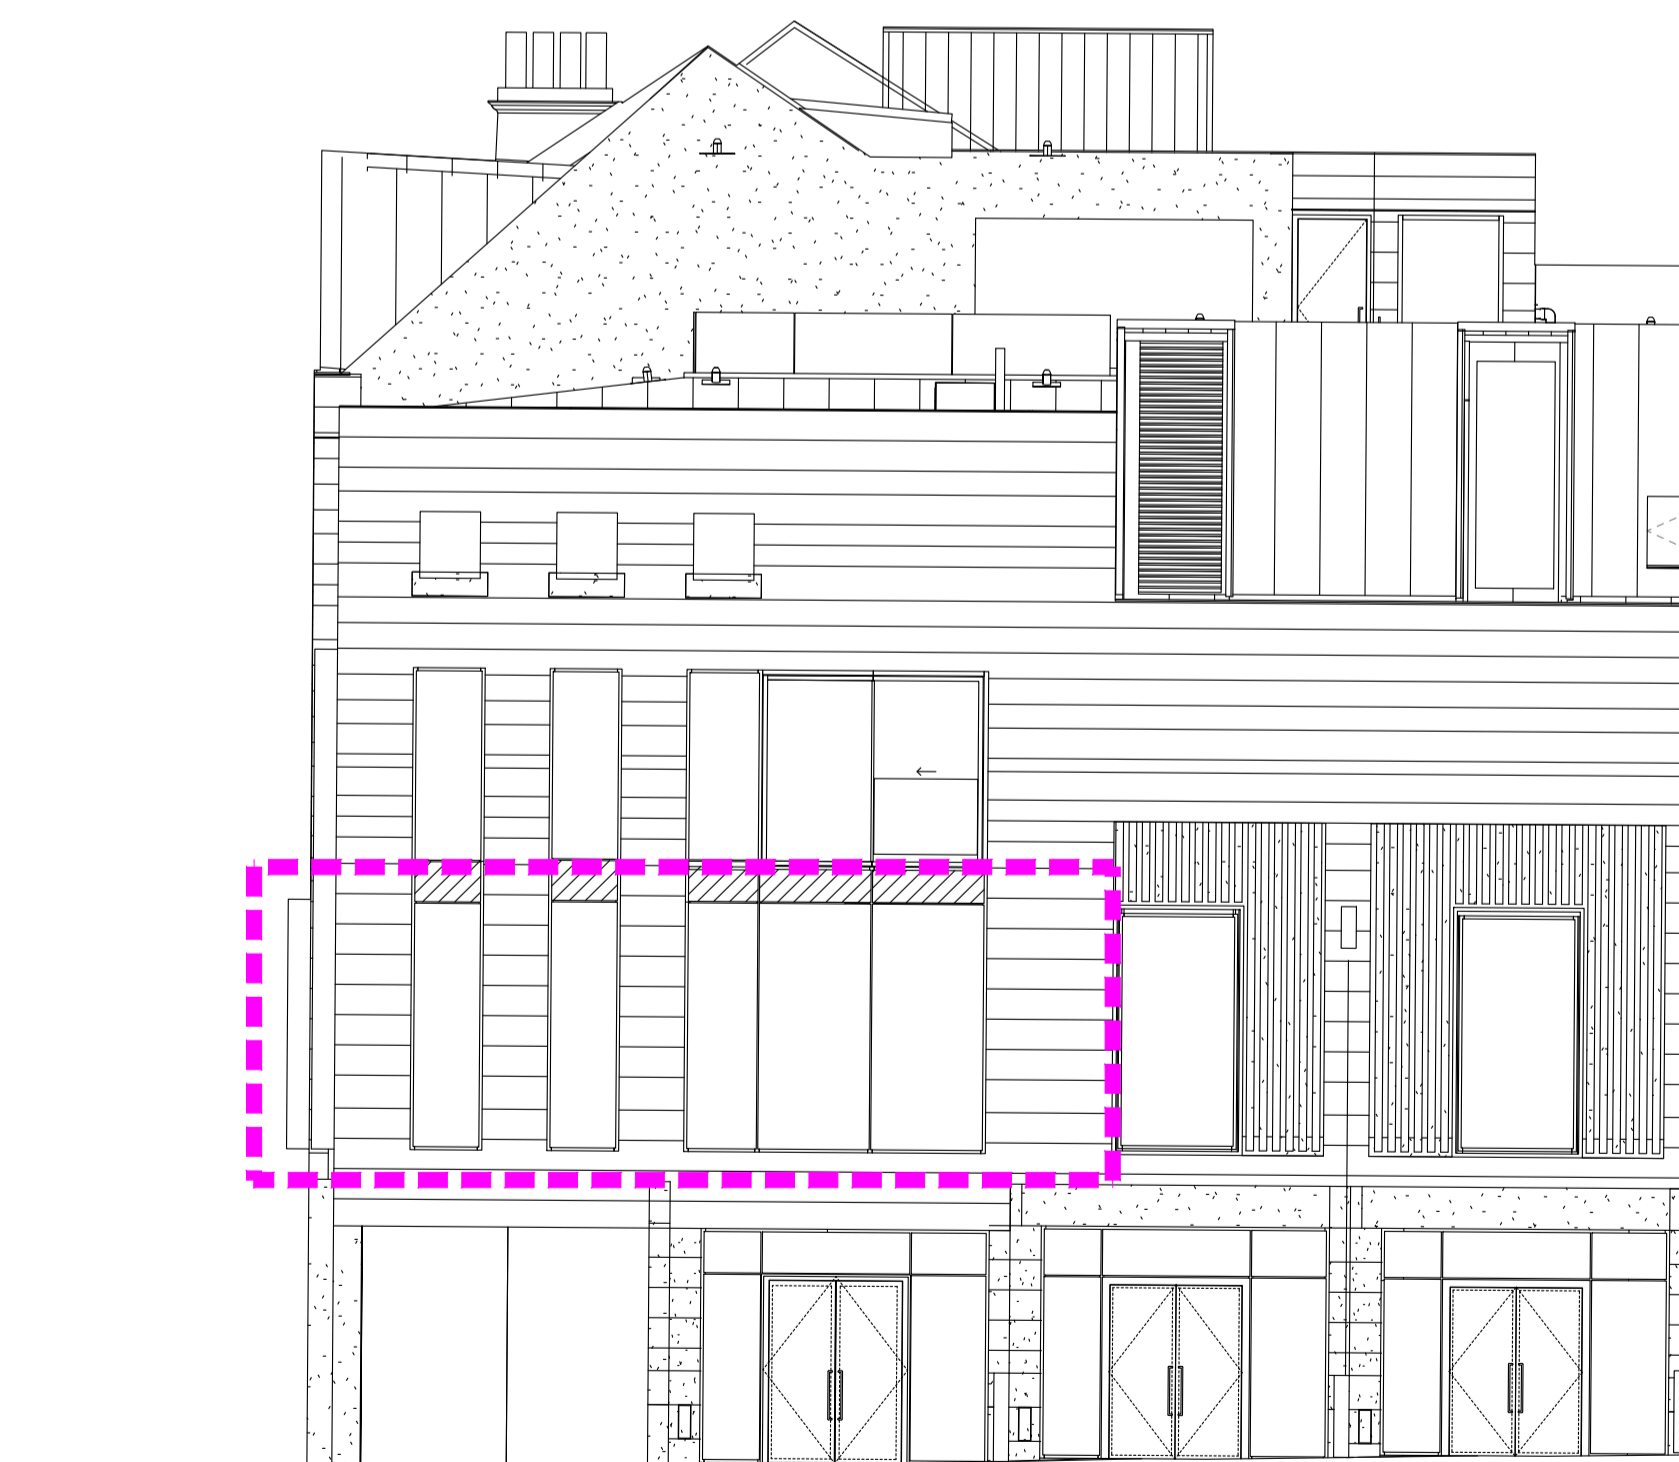

Existing part West elevation



Existing part South elevation

Extent of Cosy Club

Rev: Description: Date:

**Reade Associates**  
 ARCHITECTURAL CONSULTANTS & DESIGNERS  
 The Limes, 3b Waterloo Road  
 Shepton Mallet  
 Somerset BA4 5HG  
 www.readeassociates.co.uk 07840 751750

Client:  
 Loungers PLC


Site:  
 COSY CLUB  
 Northgate House  
 Cornmarket Street  
 Oxford  
 OX1 3EF

Title:  
 Elevations

Status:  
 Planning

Scale: 1:100@A1 Date: Mar '23

Drawing No: 0140.05 Drawn: DAR

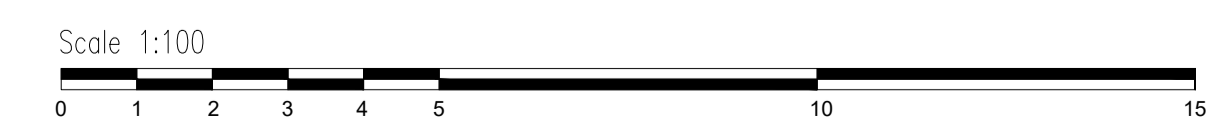

All dimensions to be checked on site before work commences and any discrepancies to be reported.