





METRIC SCALE BAR

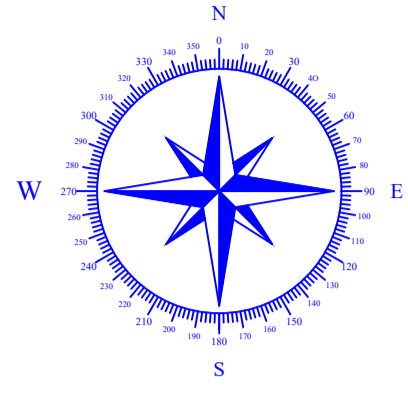

Site Area:  
1498M2 ( 16,124Sq Ft)

UK Grid Reference:  
Easting: 394690  
Northing: 648130

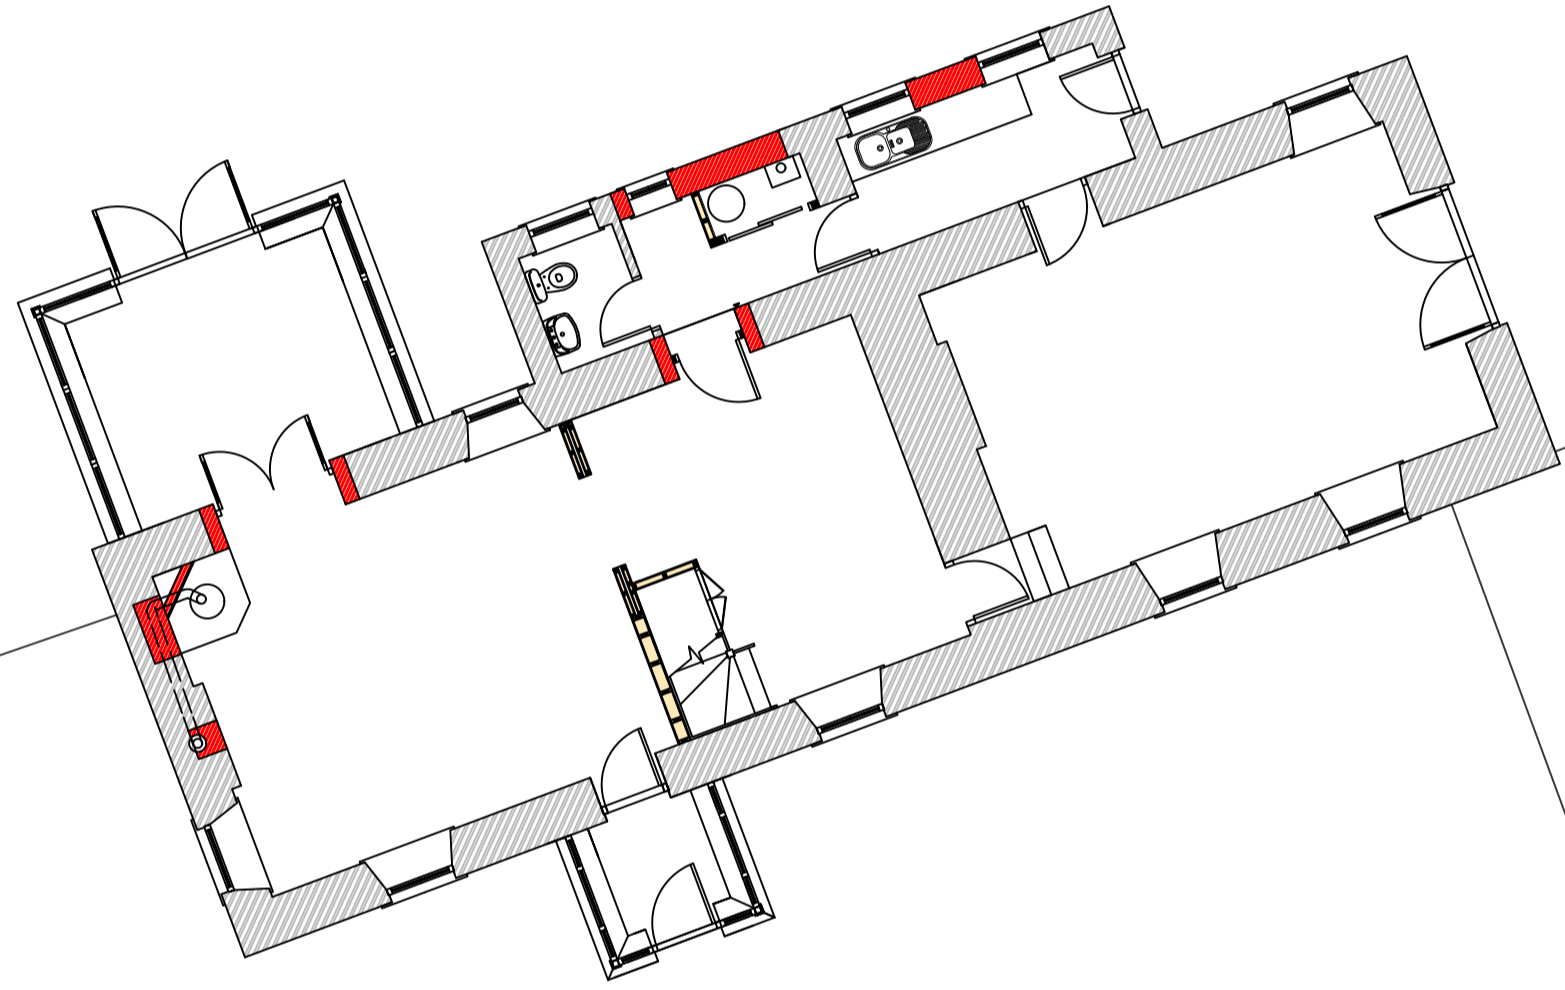

©YEOMAN ARCHITECTURE LIMITED  
Copyright of this plan is retained by  
YEOMAN ARCHITECTURE LIMITED  
No part should be copied or reproduced without  
the express permission of the copyright holder.

ALL DIMENSIONS MUST BE CHECKED ON-SITE  
AND NOT SCALED FROM THIS DRAWING.  
ANY DISCREPANCIES MUST BE REPORTED TO YEOMAN LIMITED  
Whilst every effort has been made to ensure the accuracy of this plan and  
specification, Contractors should make their own full assessment  
of the site conditions therein, always prior to commencement of works on-site.

No.	Revision / Amendment List:	Date:

YEOMAN ARCHITECTURE LIMITED  
is a Registered Professional Practice with the  
Chartered Institute of Architectural Technologists

**YEOMAN**  
Architecture

Suite 6  
5 Kings Mount  
Ramparts Business Park  
Berwick Upon Tweed  
Northumberland  
TD15 1TQ

Telephone: 01289 303960  
E-Mail: yeomandesign@aol.com

Yeoman Architecture Limited  
Registered in England & Wales Company Number: 1095249

Client:	Mr & Mrs G Sutherland
Project Address:	Thornton Cottage Thornton Berwick Upon Tweed Northumberland TD15 2LP
Project:	Proposed Alteration & Extension of Dwellinghouse
Sheet Title:	Site Plan As Proposed
Scale:	1:100 @ A1 Size
Date:	6th October 2023
Designed By:	James Cromarty <small>MRSAI OCT 04 Eng. Reg. No. 100100</small> Direct Mobile No: 0772 969 0520
Drawing No:	A104
Plan Ref:	GS/1545/23

