



Existing ground floor
1:100

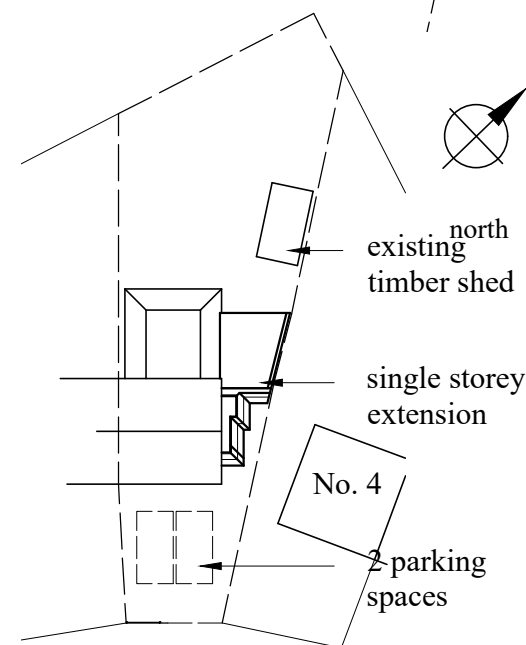


Site plan 1:500

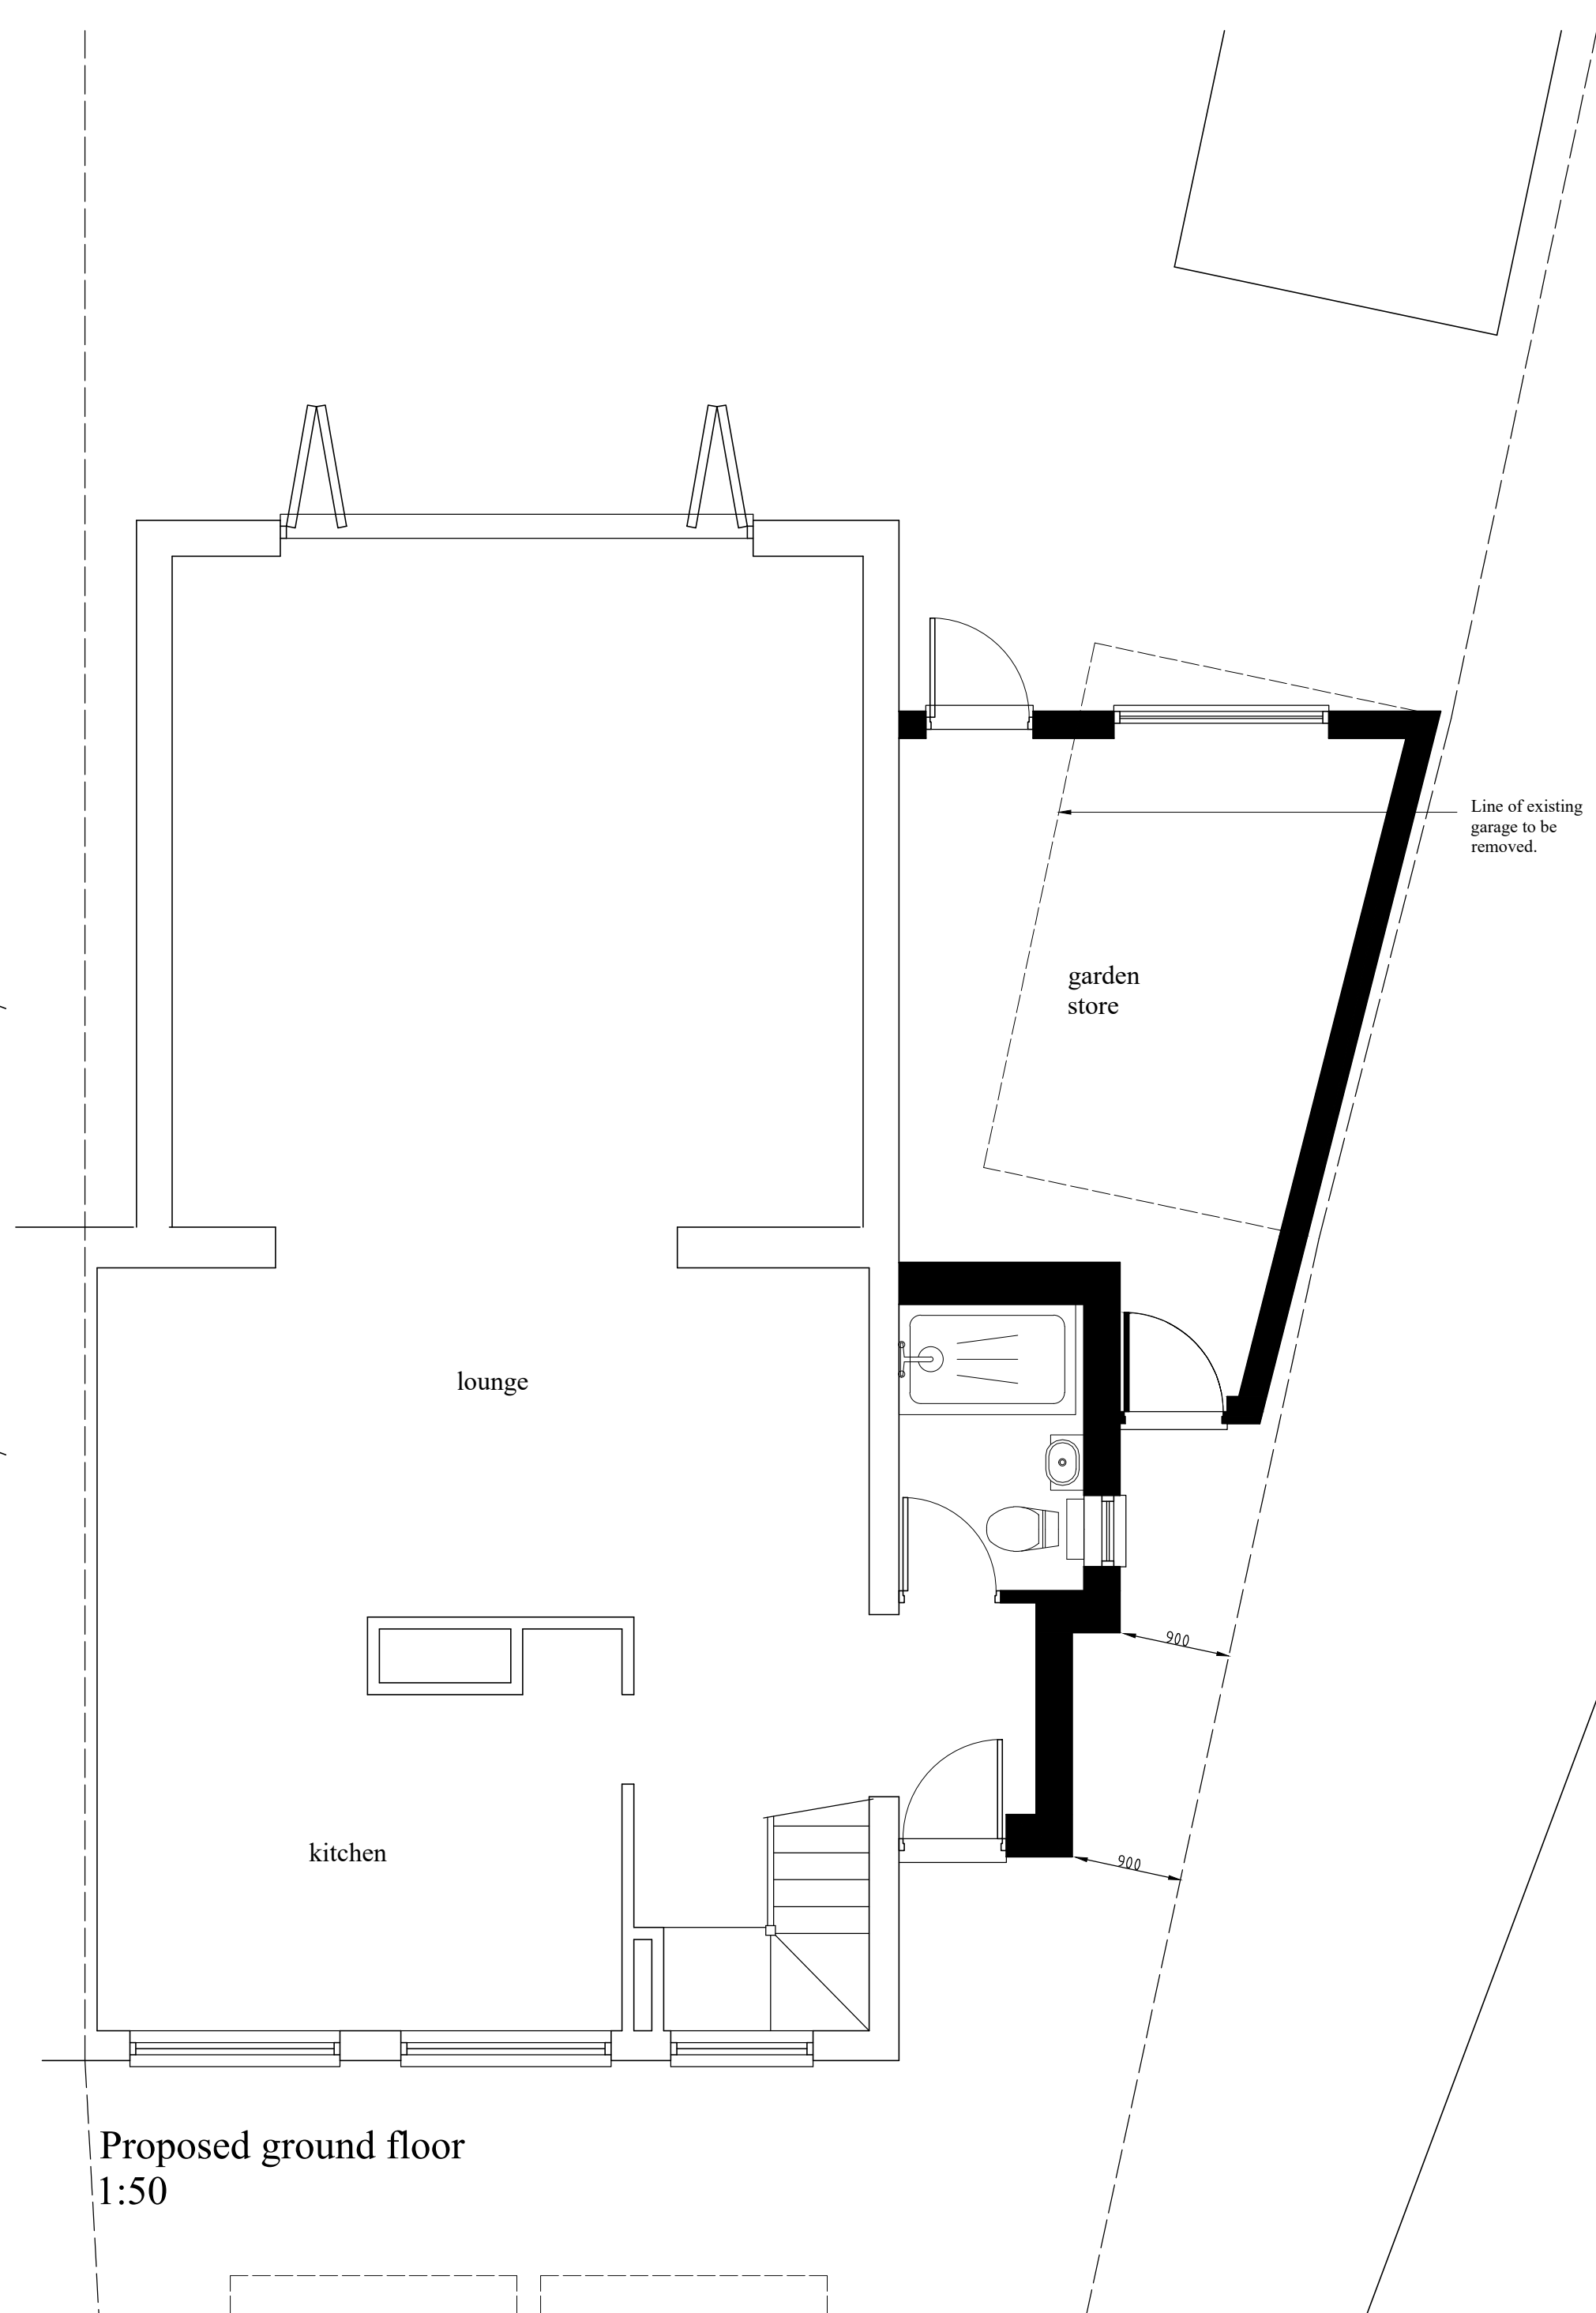

Proposed ground floor
1:50



Proposed front elevation
1:100

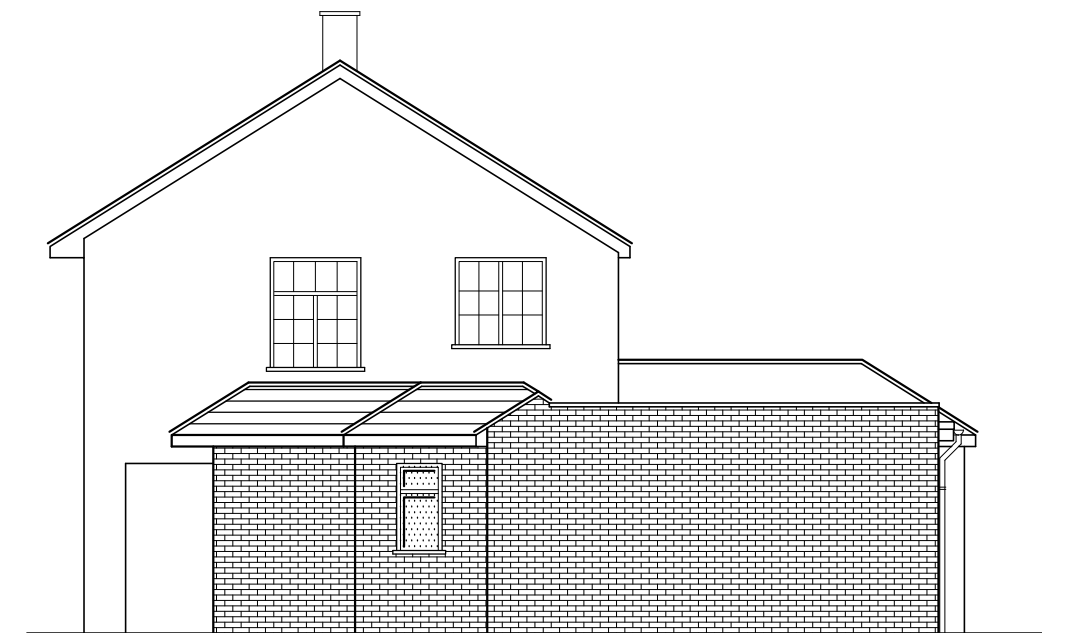

Proposed side elevation
1:100



Proposed rear elevation
1:100



Revisions: | A | Scales indicated. | 16/10/23

ABA Chartered Surveyors
103 Manor Way, Ruislip, HA4 8HW.
email:aba@aujla.co.uk
Tel: 020 8574 3535

scale 1:50 & 1:100 @A2 title
date 25/09/23 Single storey side extension.

drg no rev site
2336-pl-01 A 6 Cornwall Close, Eton Wick SL4 8NB.

Status Planning.