


PROPOSED NORTH EAST ELEVATION  
1:100 SCALE

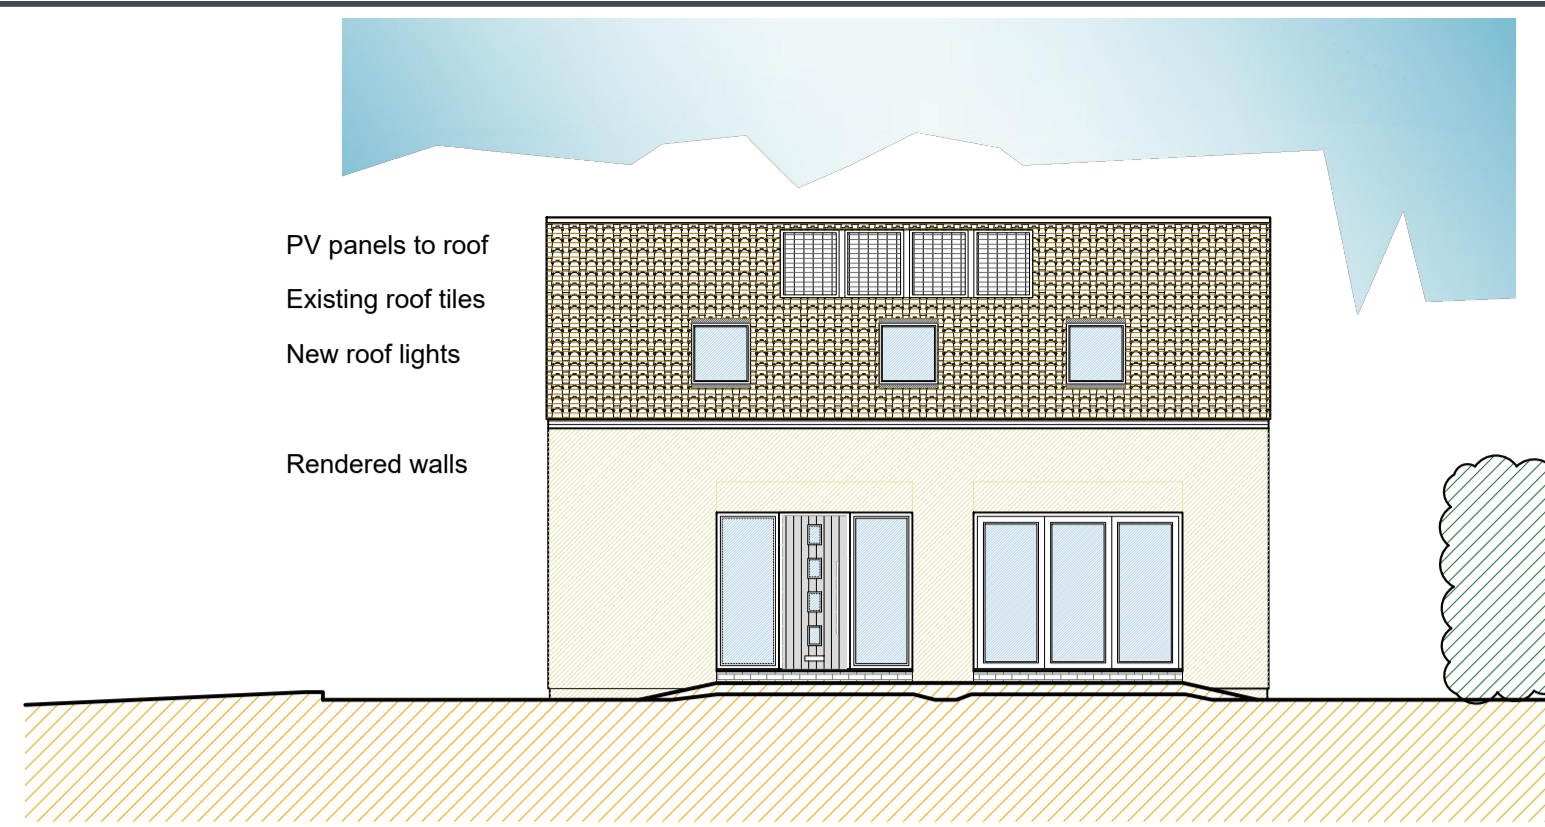


PV panels to roof  
Existing roof tiles  
New roof lights  
  
Rendered walls


PROPOSED SOUTH WEST ELEVATION  
1:100 SCALE




PROPOSED SOUTH EAST ELEVATION  
1:100 SCALE

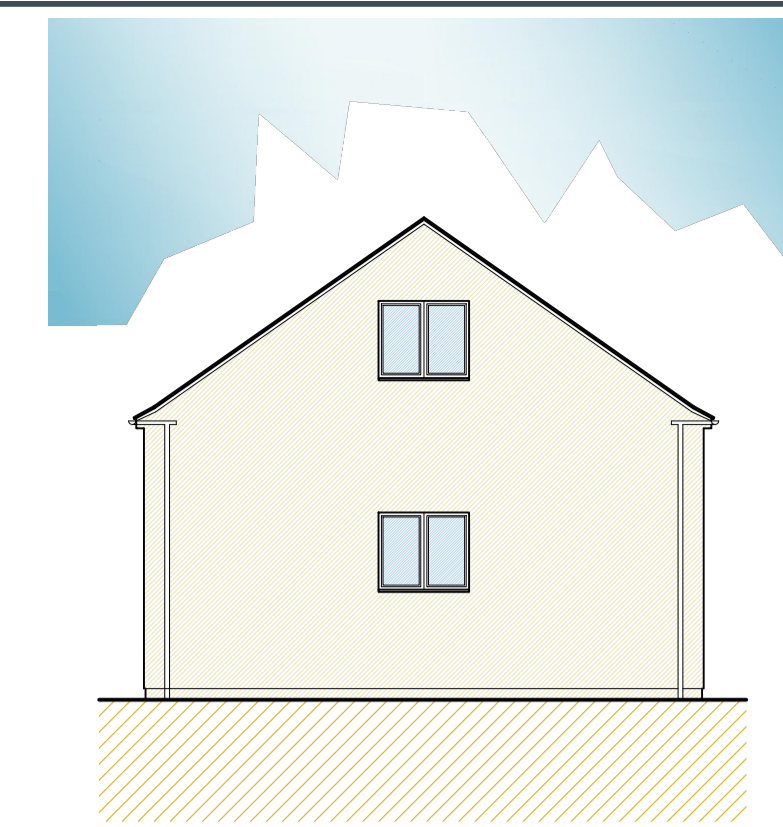


PROPOSED NORTH WEST ELEVATION  
1:100 SCALE

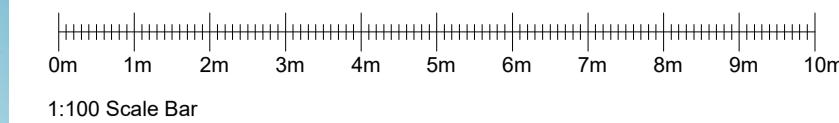



Materials:  
Tiled roof  
Rendered walls  
White Upvc windows  
Black rainwater goods

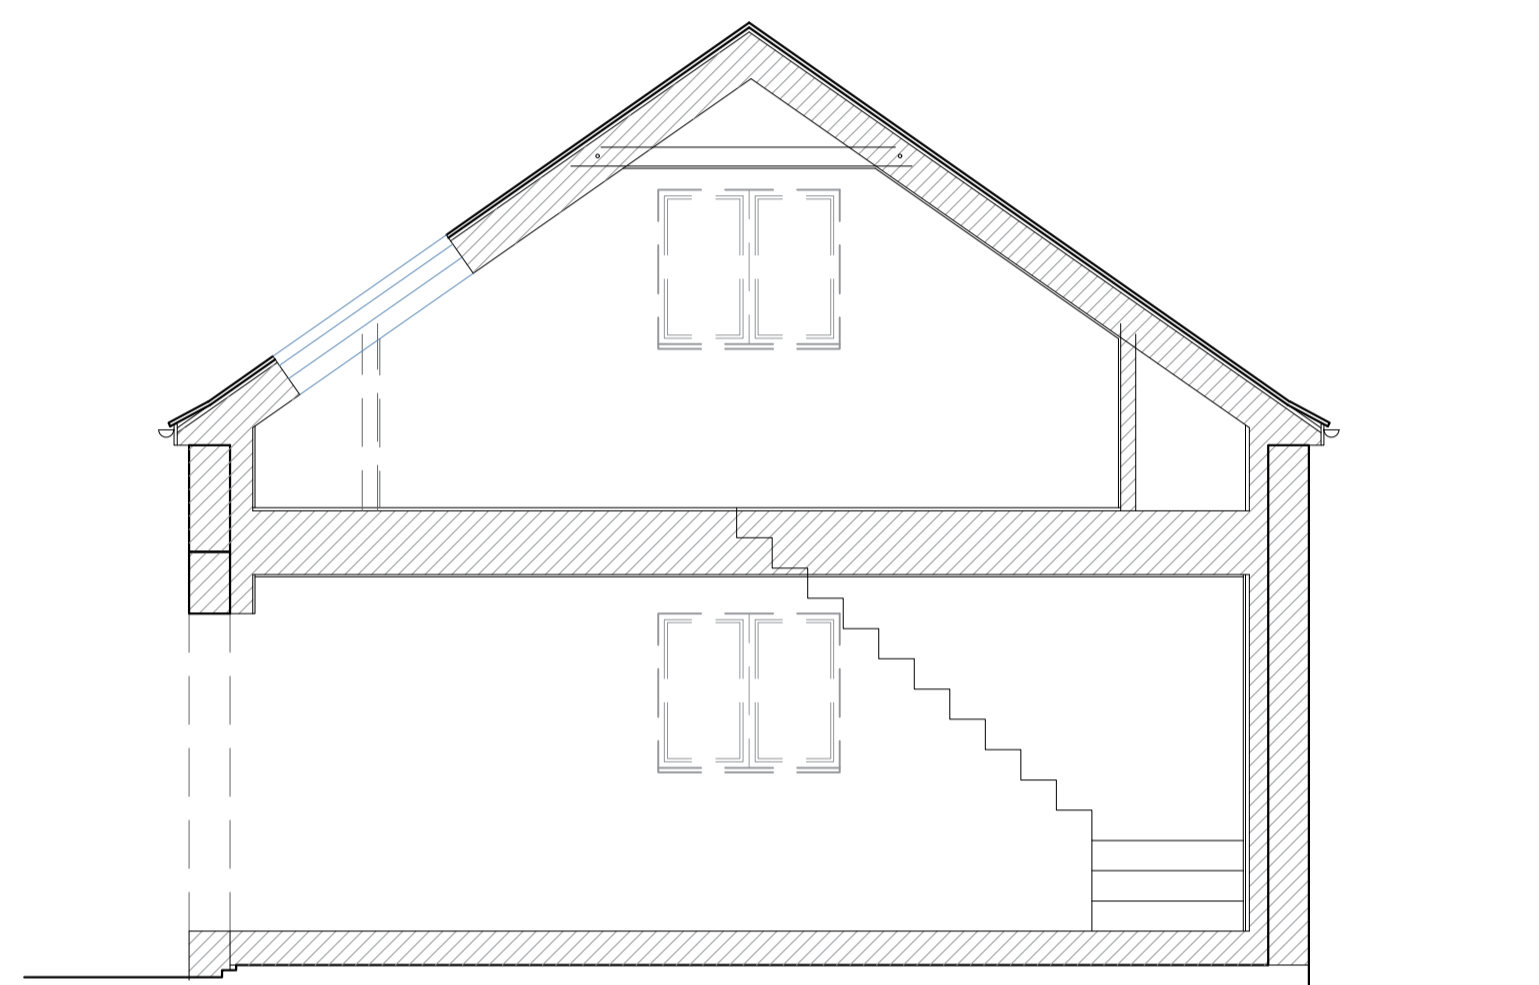

PROPOSED SECTION  
1:50 SCALE

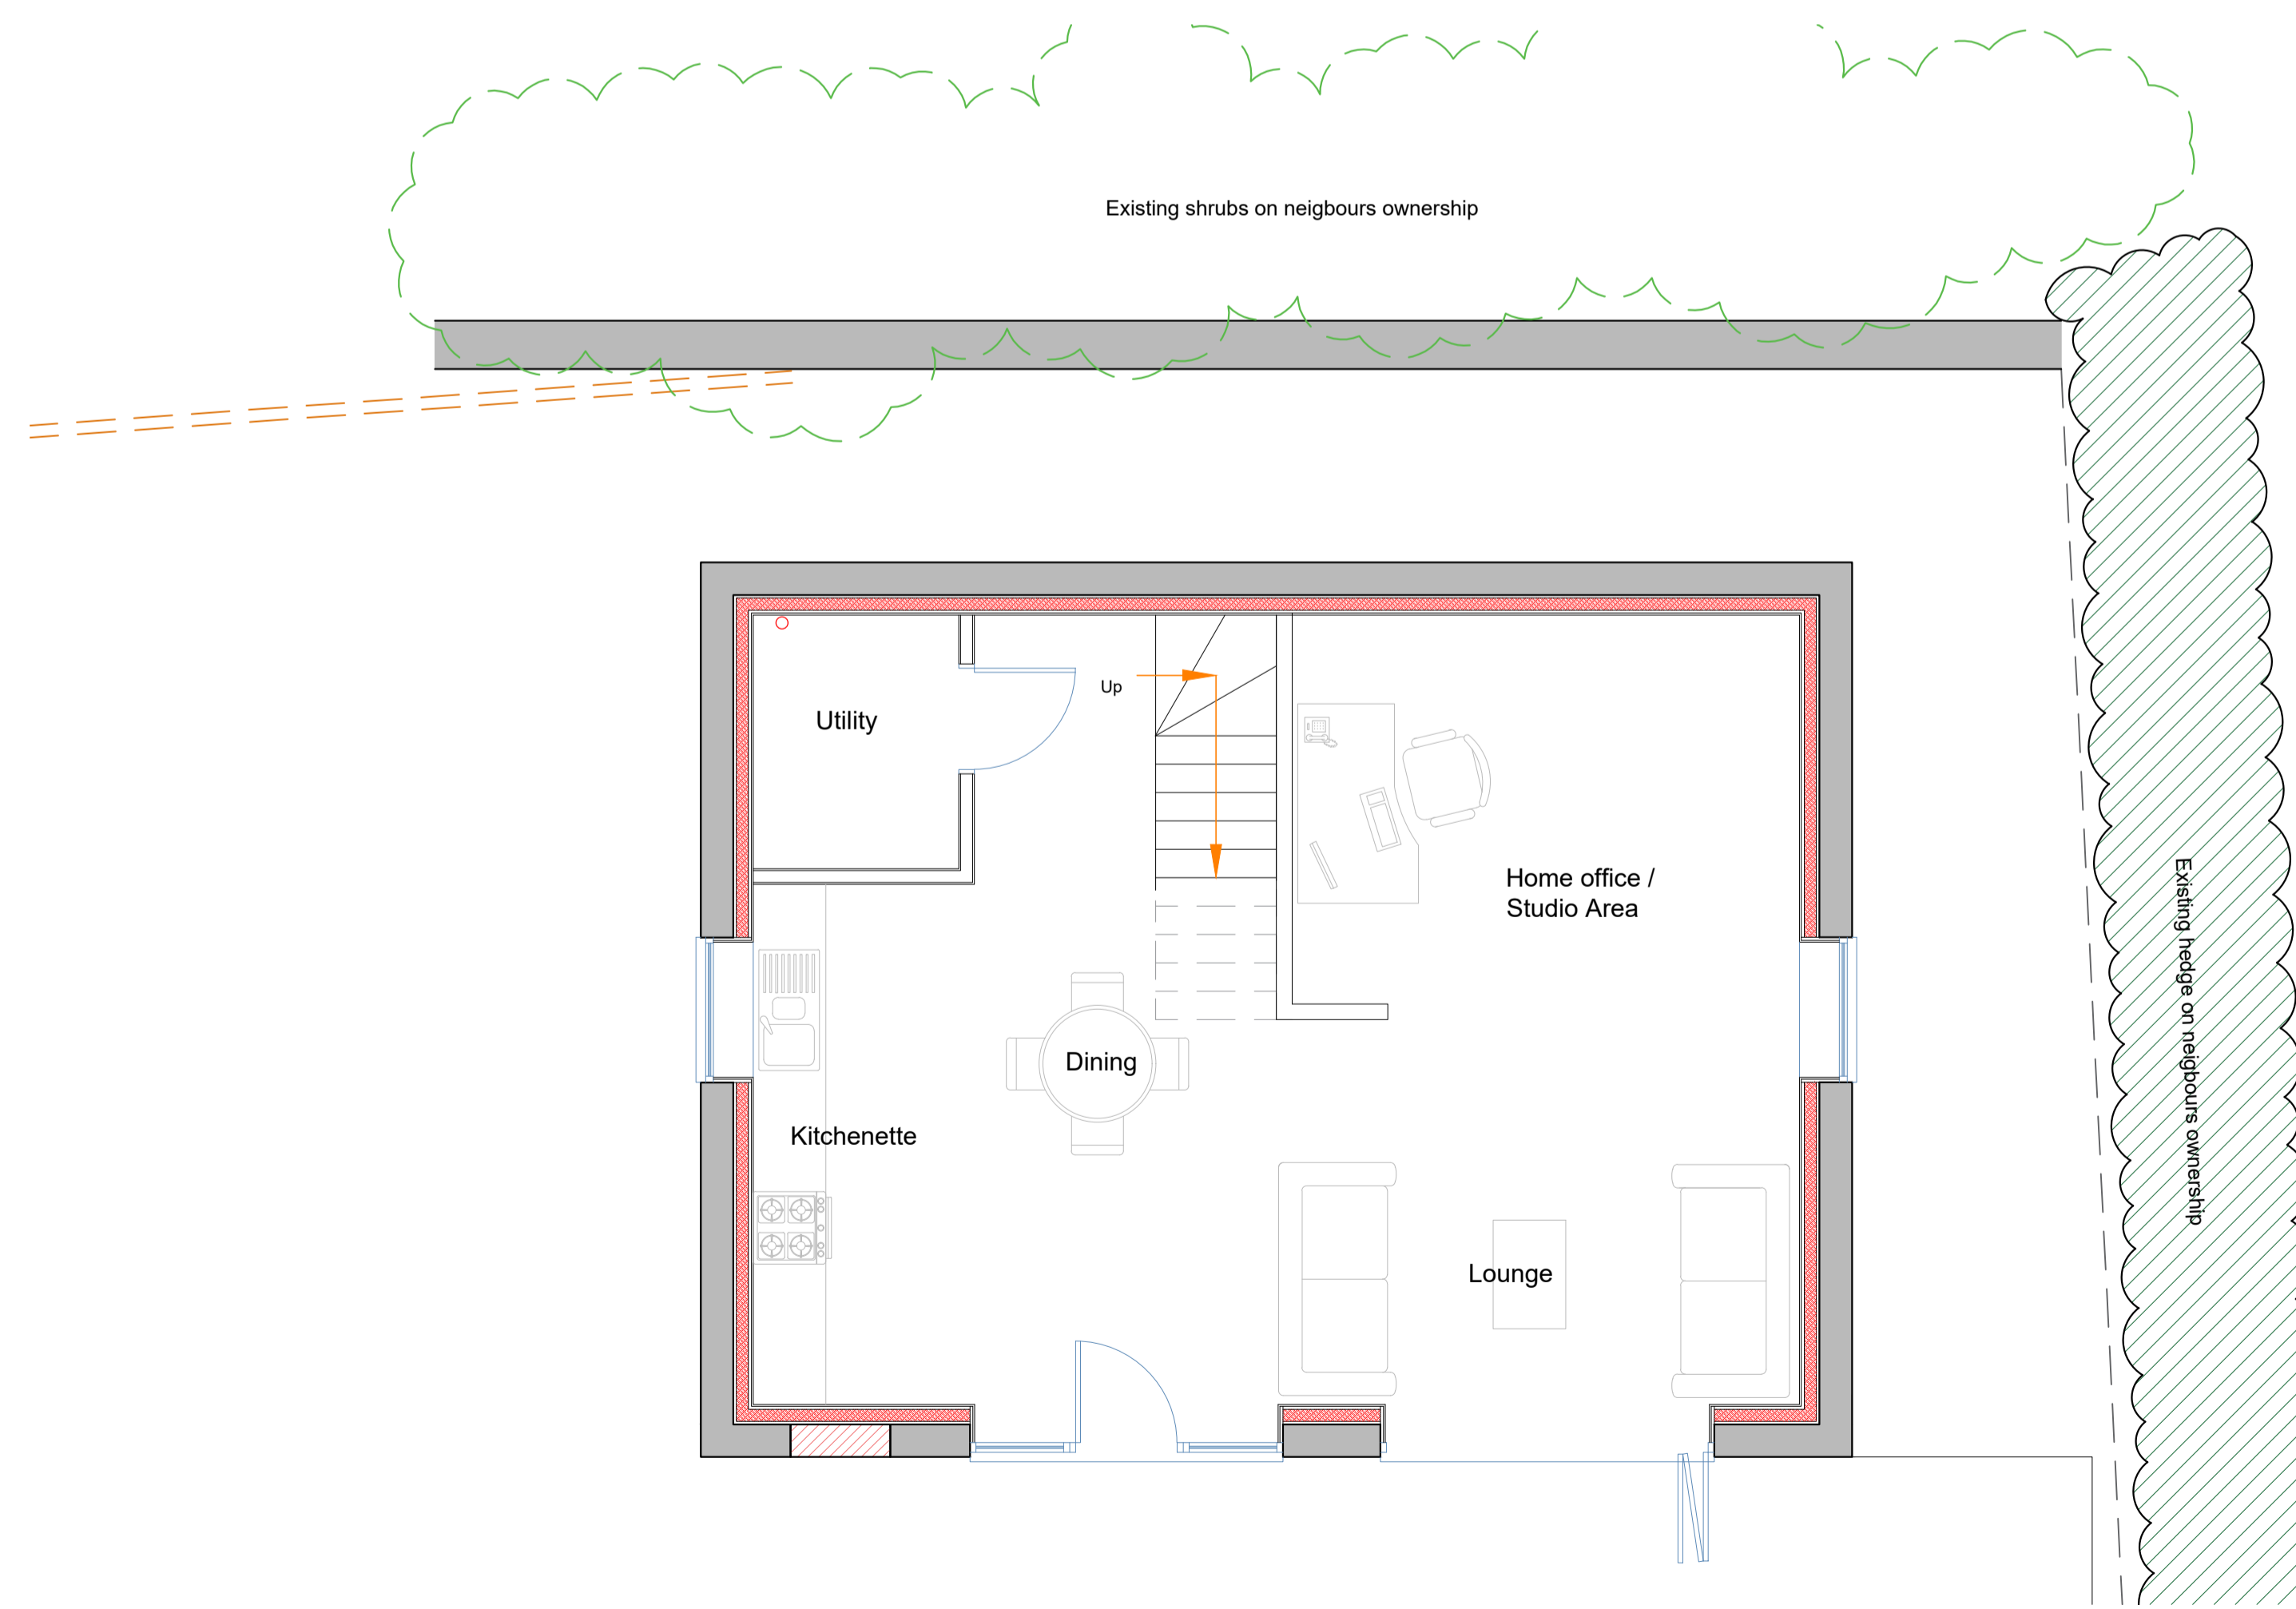

PROPOSED GROUND FLOOR PLAN  
1:50 SCALE

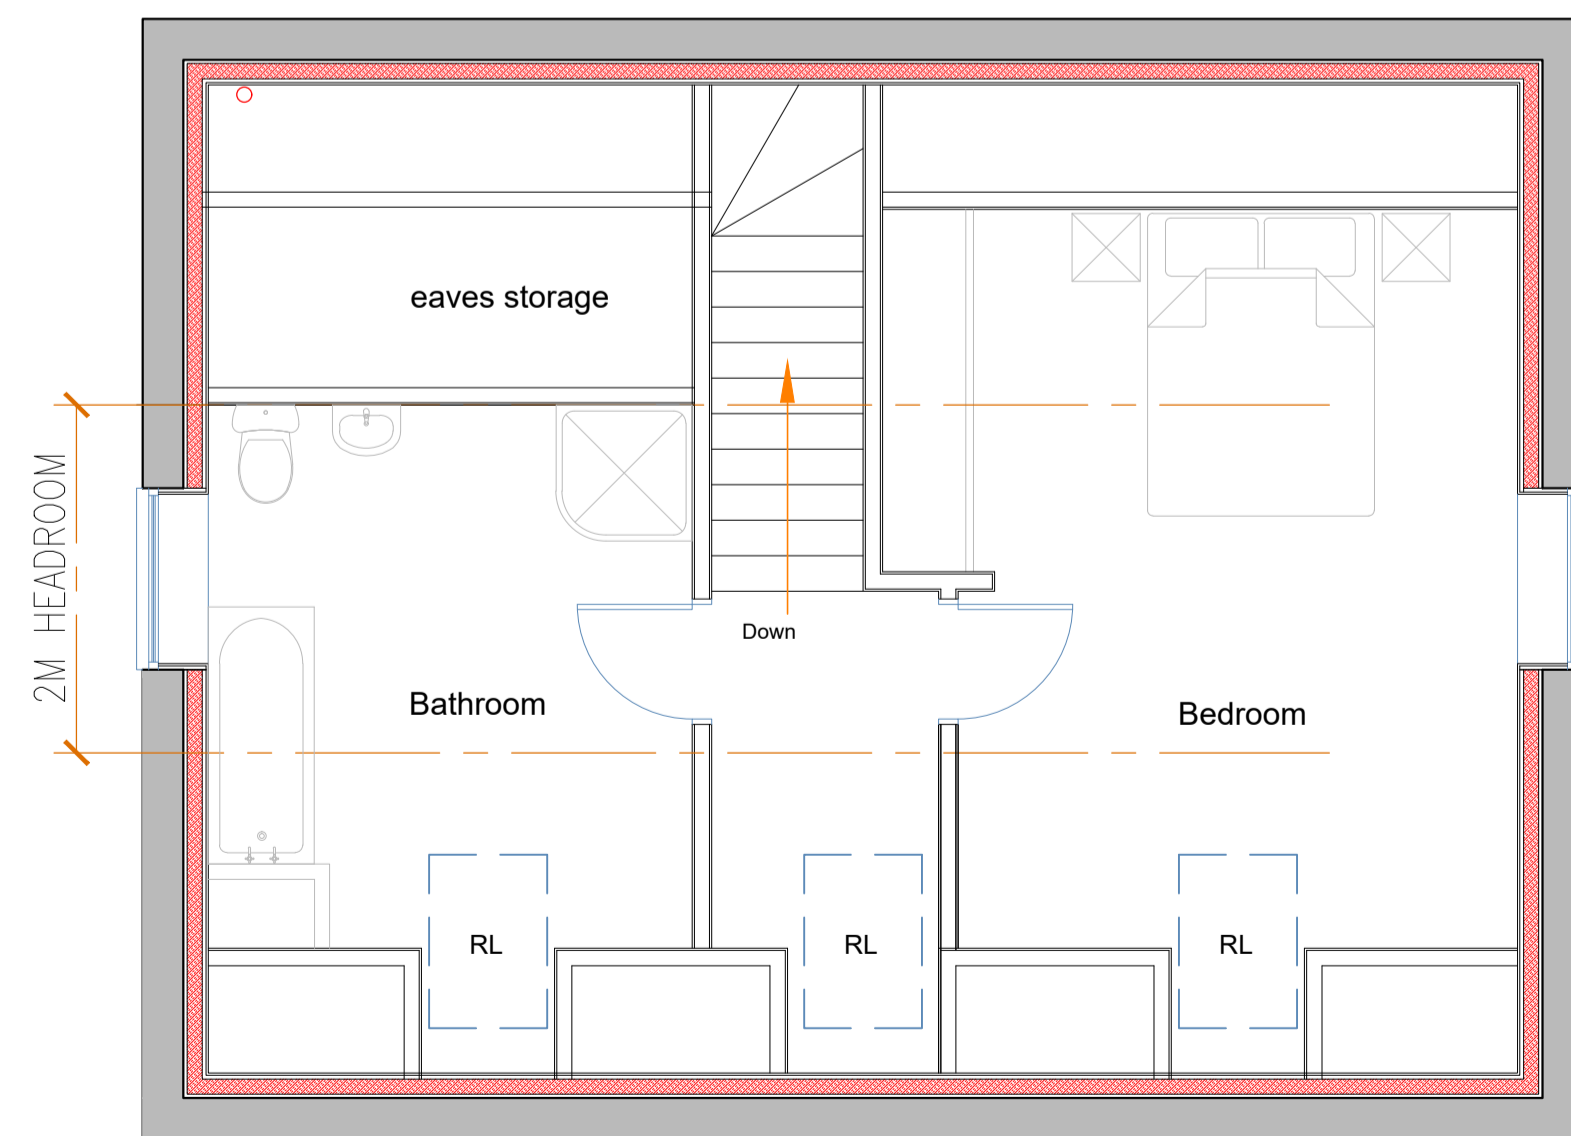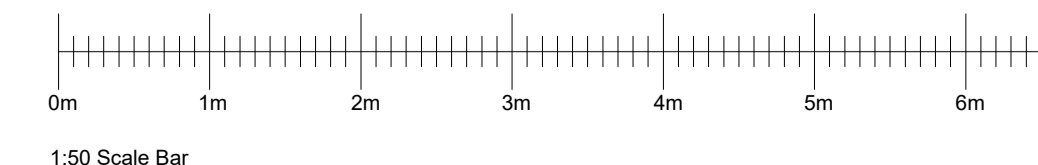

PROPOSED FIRST FLOOR PLAN  
1:50 SCALE

Rev	Date	Details
A		
JOB: Conversion of Garage / Store into home office / studio & ancillary accommodation for main house.		
CLIENT: Mr M Jones		
ADDRESS: Gaberna, Stoppers Lane, Coxley, Near Wells, Somerset, BA5 1QS.		
Proposed Planning Drawing		
SCALE: 1:200, 1:100 & 1:50 @ A1		
DATE: 2 October 2023		
DWG No: 1515 - 12		

MPR ARCHITECTURAL DESIGN LTD  
34 Watts Corner, Glastonbury, Somerset, BA6 8FD.  
Tel: 07766 526042  
Email: info@mprdesigns.co.uk



The contents of this drawing are copyright. Responsibility is not accepted for errors made by others in scaling from this drawing. All construction information should be taken from figured dimensions only. All dimensions to be checked on site. Works to be carried out in accordance with by-laws and regulations of Local Authorities and Statutory Undertakers.