


Existing Front Elevation

1:100

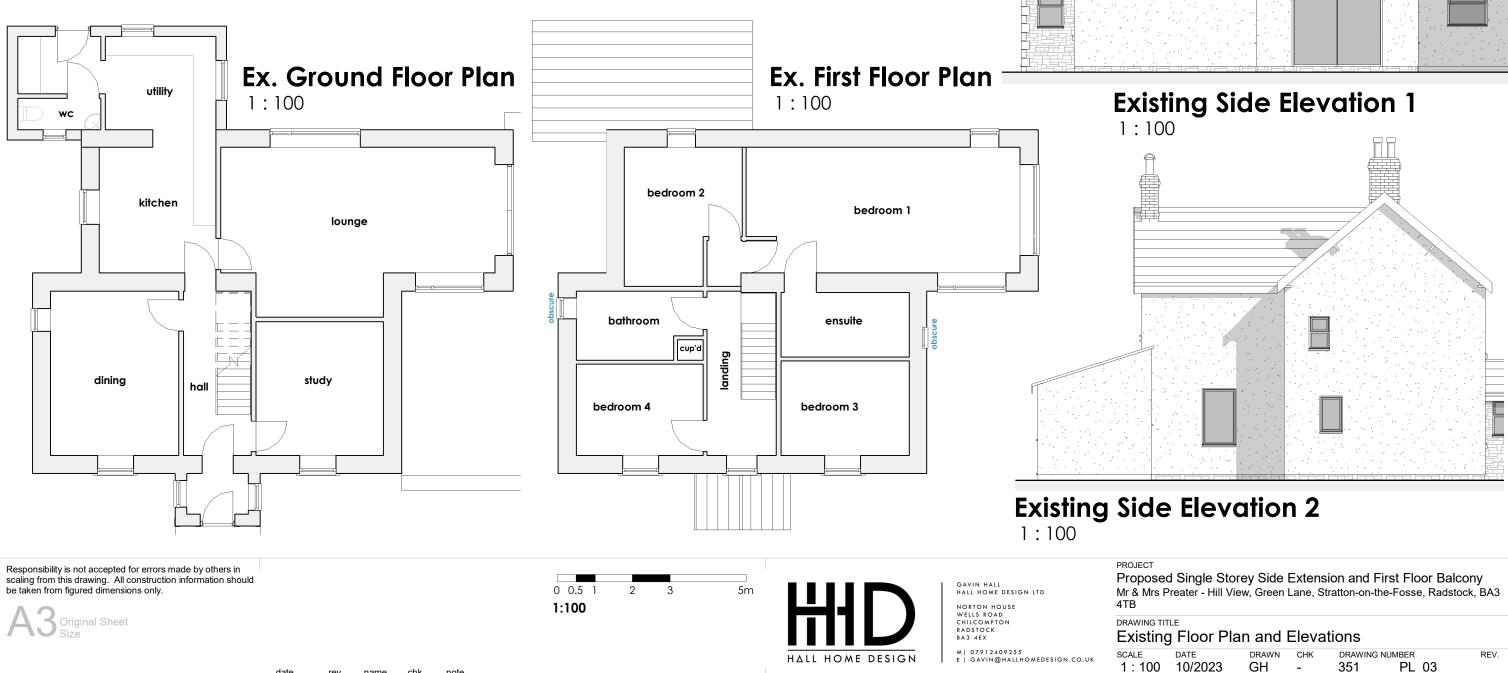

Existing Rear Elevation

1:100

date



g Floor Plan and Elevations				
date	drawn	СНК	DRAWING NUMBER	REV.
10/2023	GH	-	351 PL_03	