






1 Proposed Front Elevation  
1:50

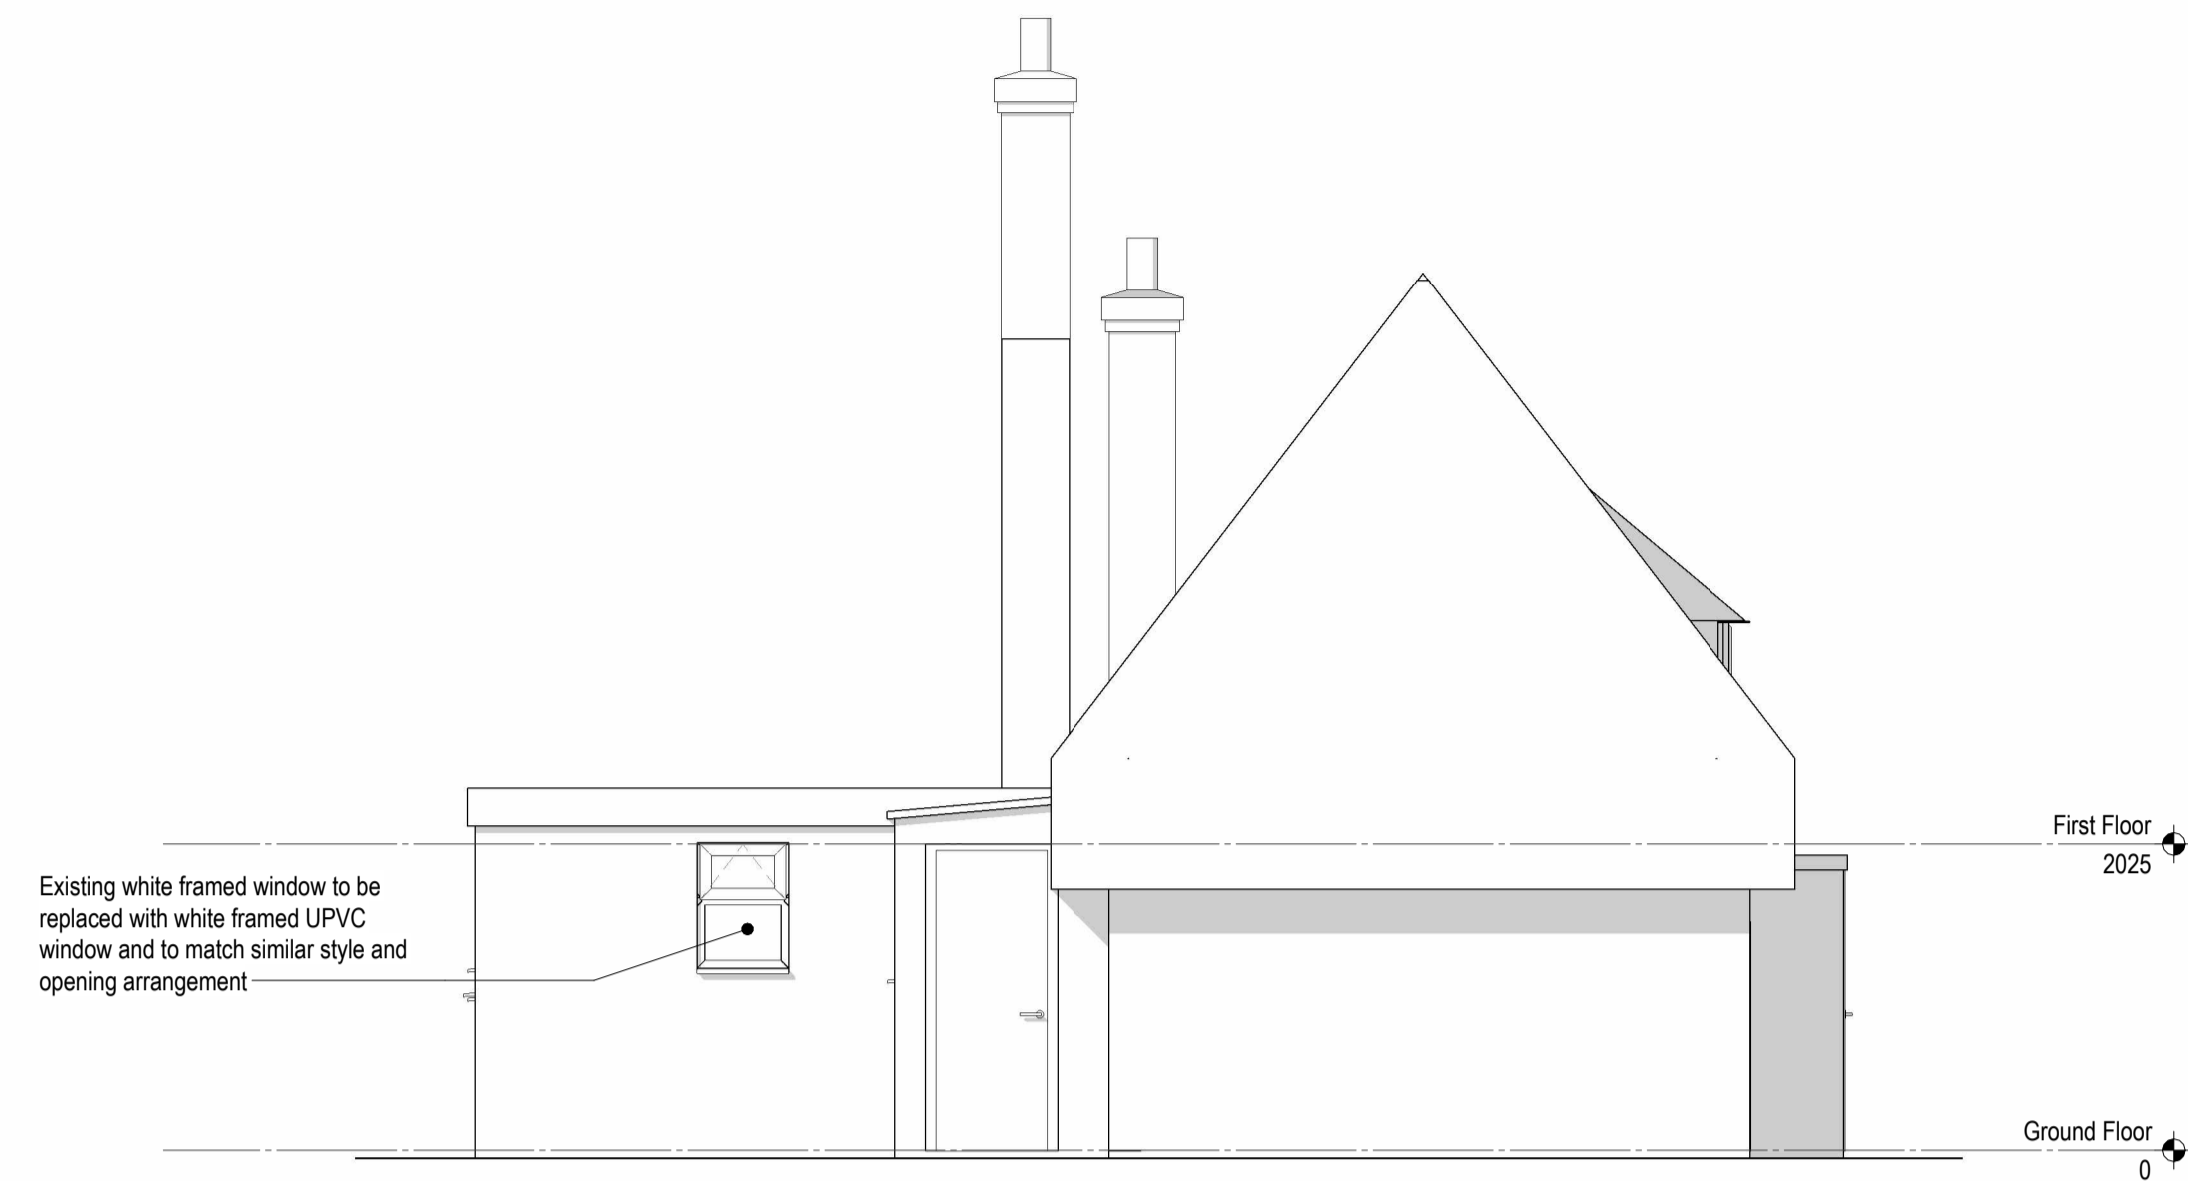


2 Proposed Side (1) Elevation  
1:50

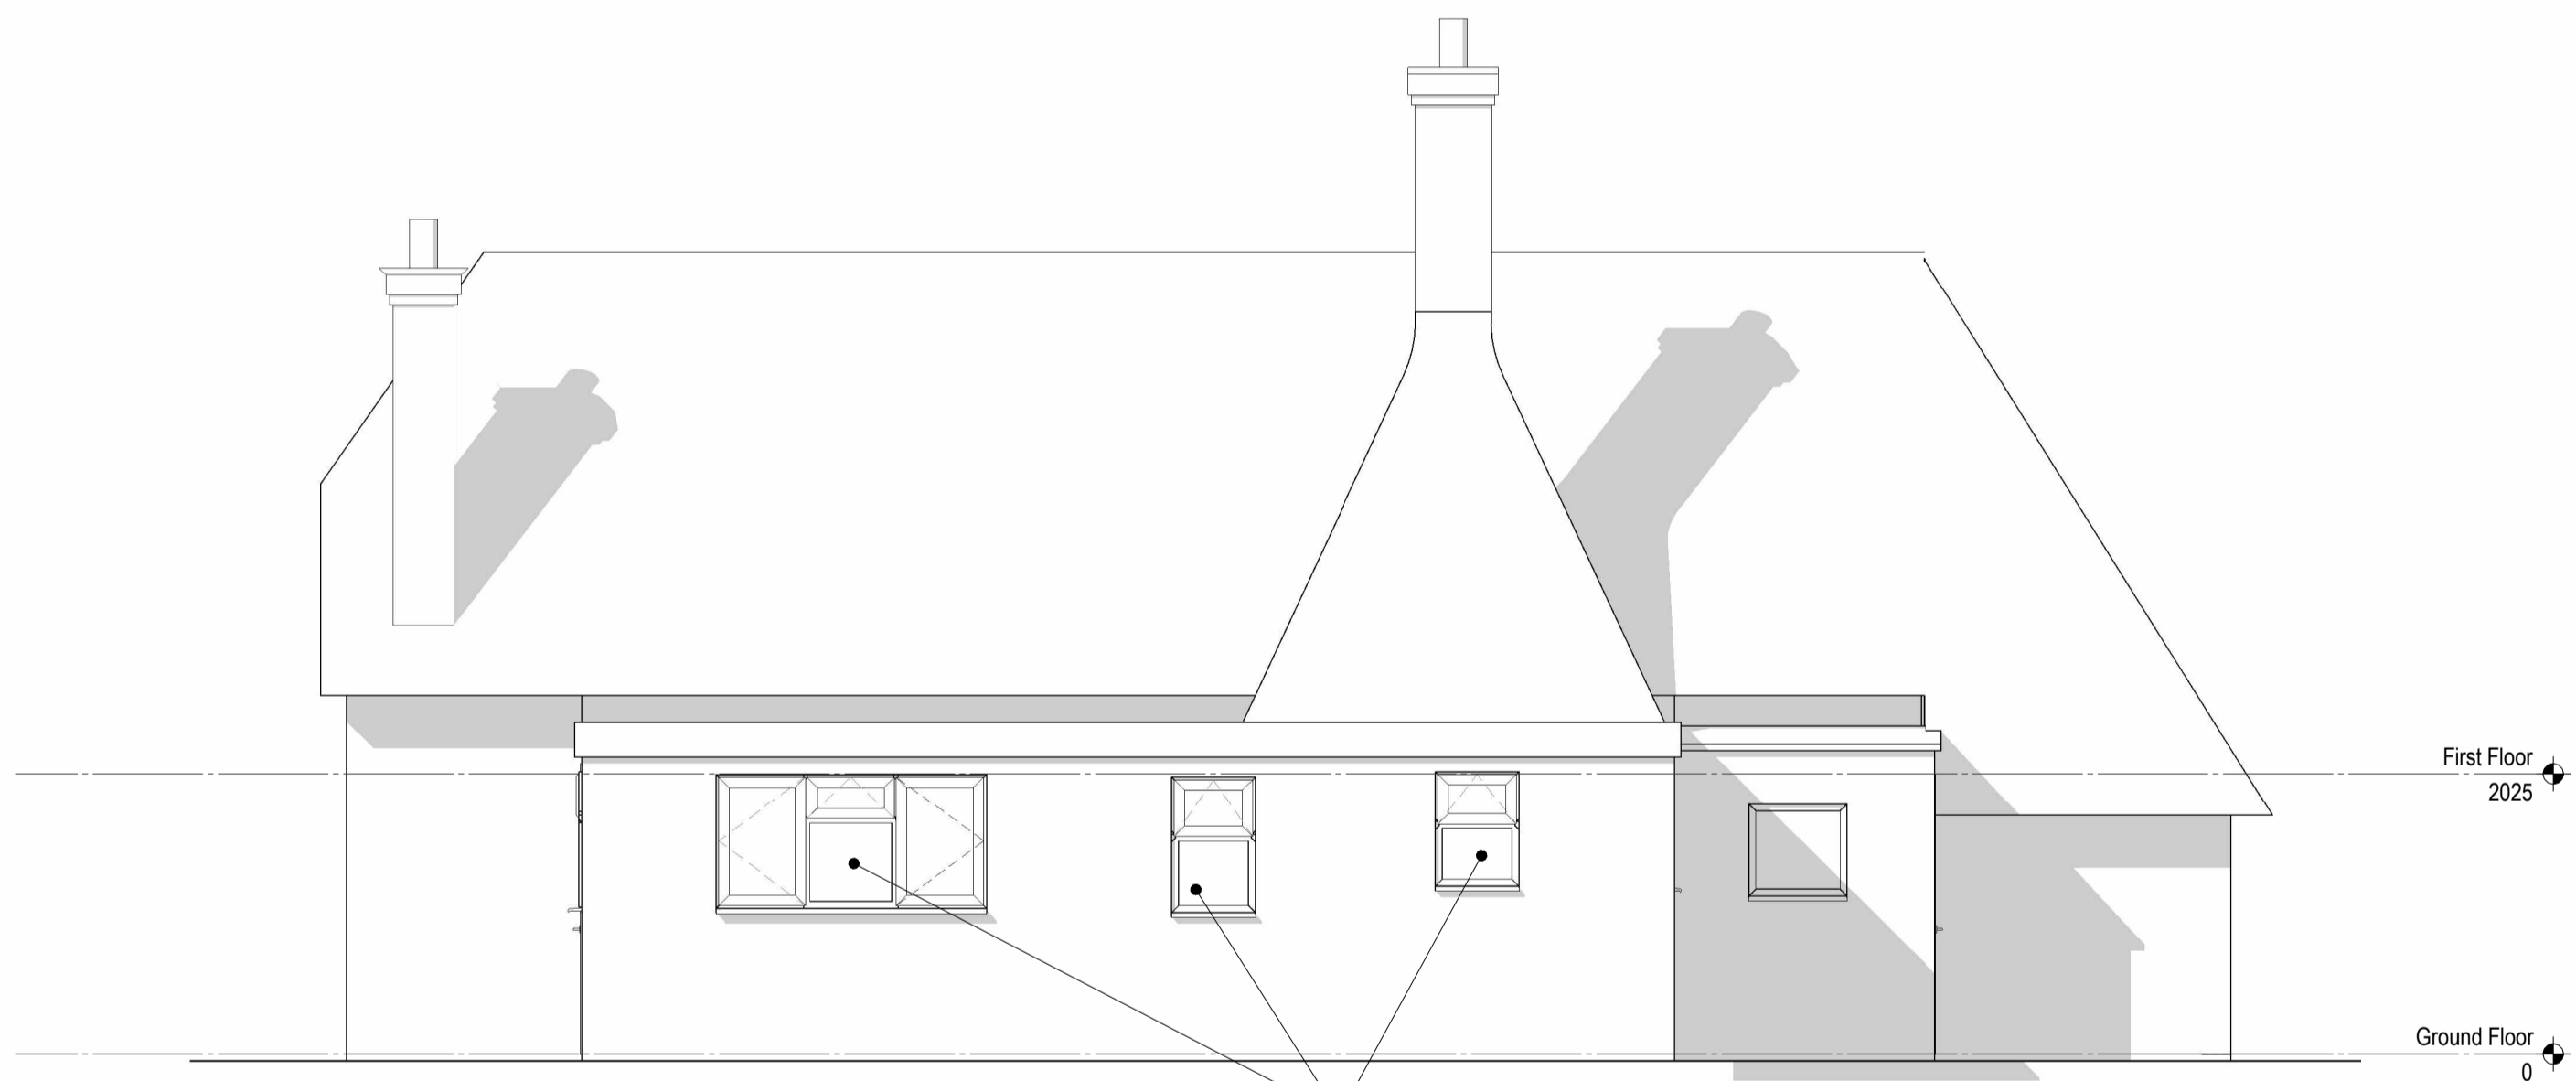

3 Proposed Rear Elevation  
1:50

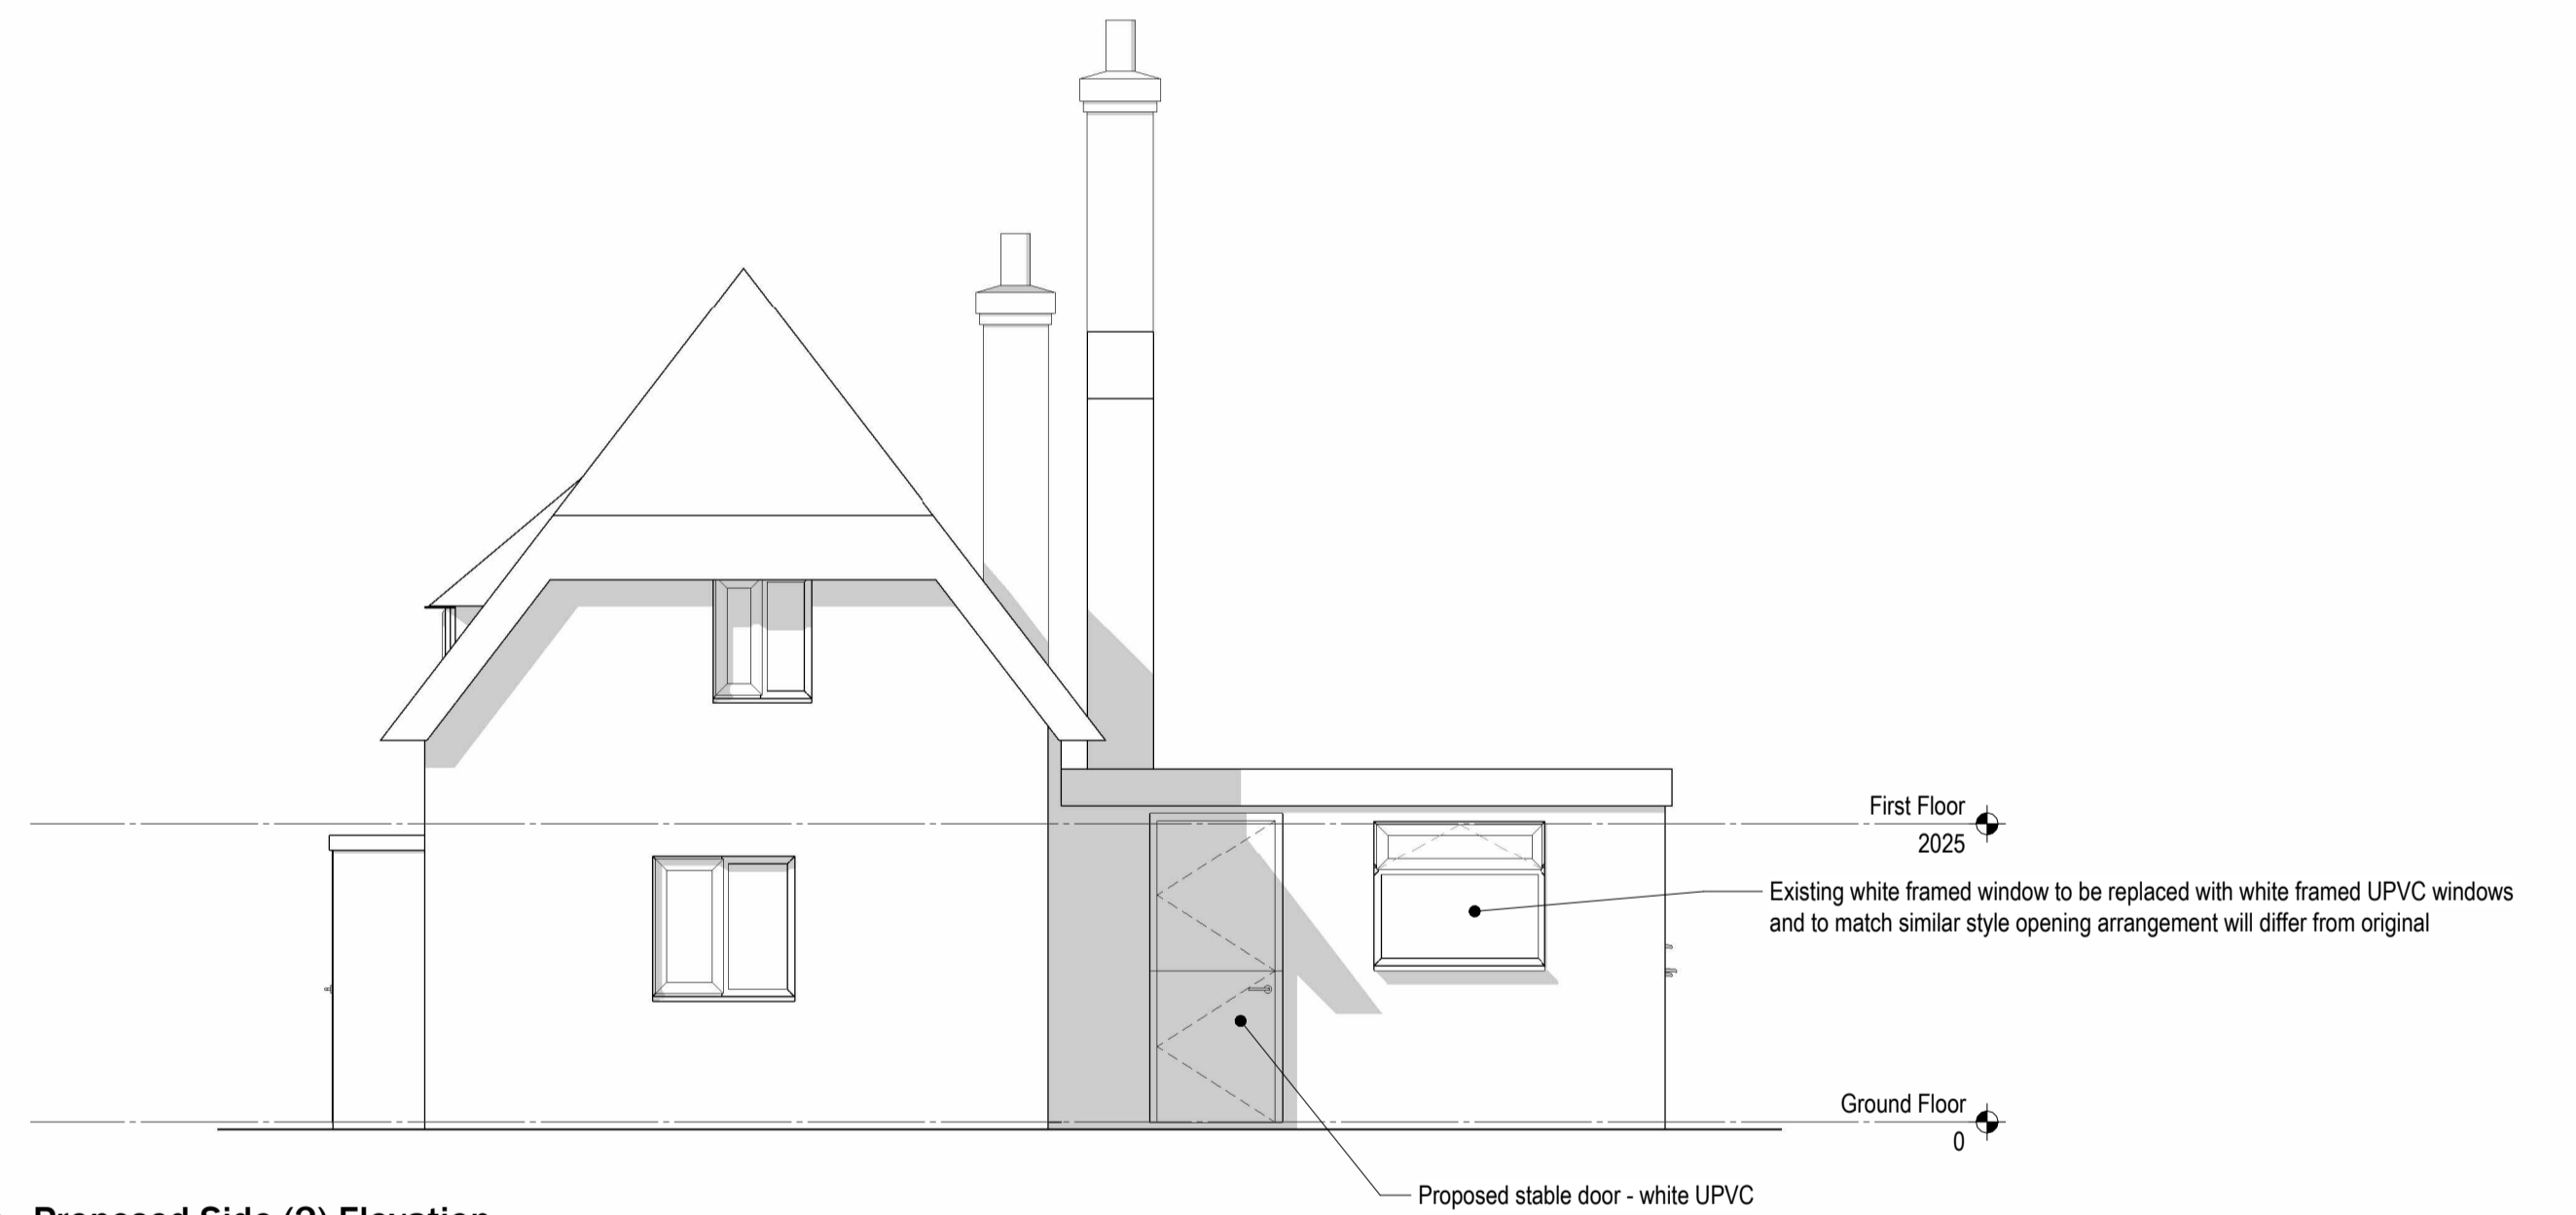

4 Proposed Side (2) Elevation  
1:50

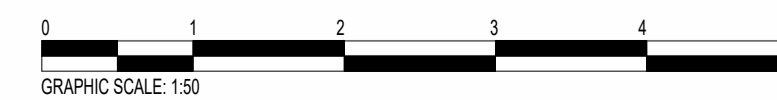

Sheet size - A1

**Disclaimer:**  
All dimensions shown are indicative and for design development purposes only. Confirmation of sizes are to be carried out on site prior to construction or manufacture.  
© Architectural Design Studio 2023

Rev: Details: Date



Project Address:  
Forge Cottage, Duck End  
Stebbing, Dunmow, CM6 3RY

Drawing Title:  
Proposed Elevations

Scale: 1:50	Date Drawn: 26/05/2023	Drawn by: SOM
Drawing no. ADS067/PL/202		Rev.