


Legend

 Denotes structure to be demolished

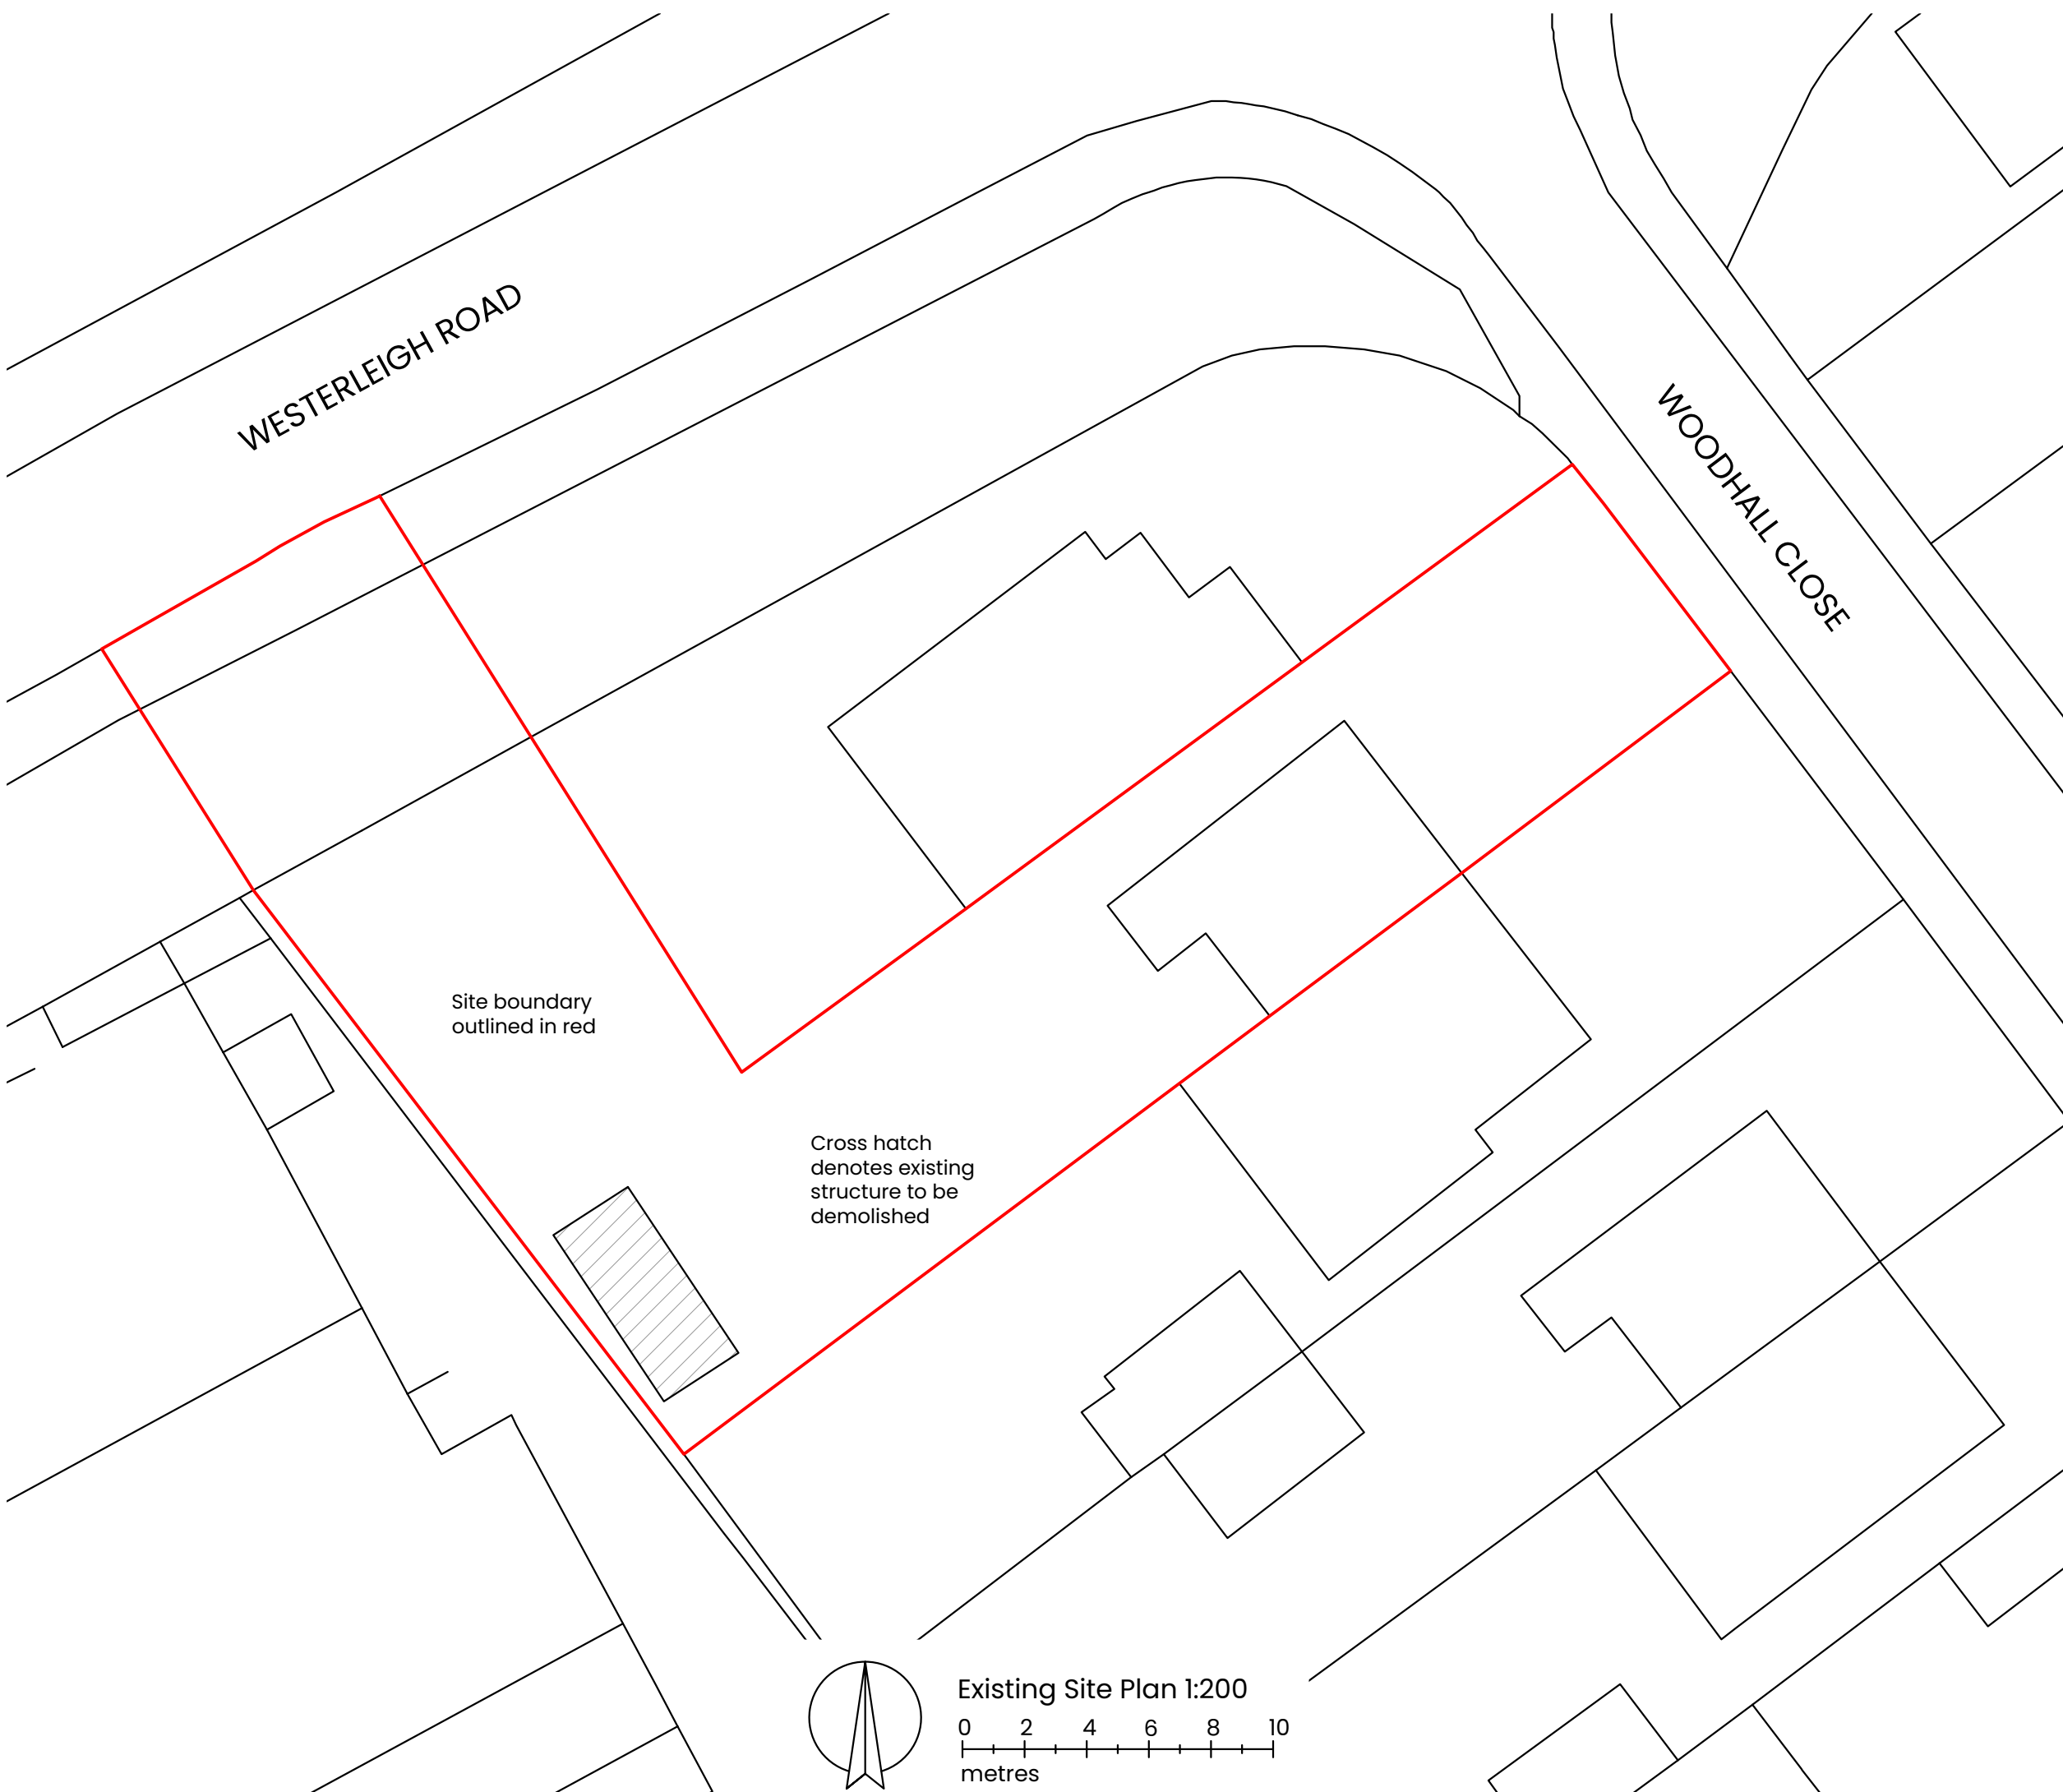

Site boundary outlined in red

Cross hatch denotes existing structure to be demolished

/	First Issue	18/09/23
Rev	Description	Date

SJP ARCHITECTURAL CONSULTANTS
 W: www.sjp-architecture.co.uk M: 07850076921


Project Title
 Proposed Detached Bungalow at Land to the rear of No.24 Woodhall Close, Downend, Bristol BS16 6AJ

Drawing Title
 Existing Site Plan

Drawing Number
 PA23/198/02

Scale	1:200 @ ISO A3	Revision	
--------------	----------------	-----------------	--

Existing Site Plan 1:200

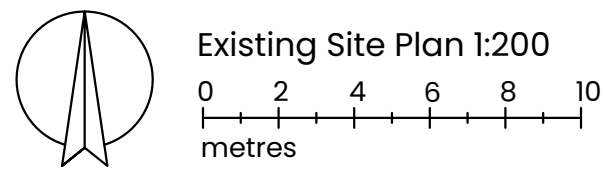

0 2 4 6 8 10 metres