
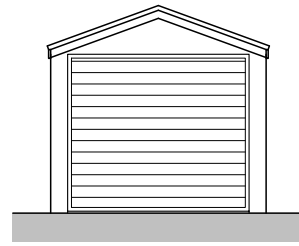
 
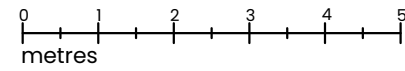


Wall Legend


 Denotes Existing Structure




Existing Front Elevation
Scale 1:100




Existing Side Elevation
Scale 1:100

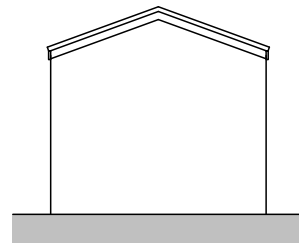

Existing Rear Elevation
Scale 1:100

 


Existing Side Elevation
Scale 1:100

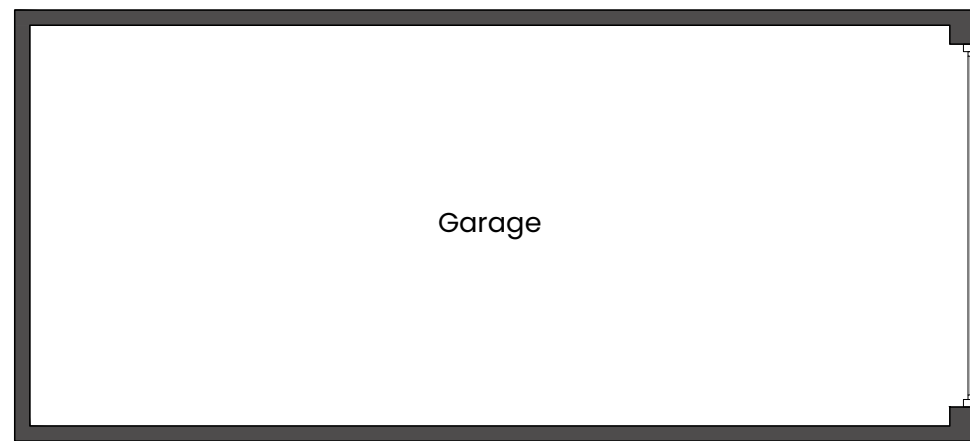

Garage

Proposed Floor Plan
Scale 1:50

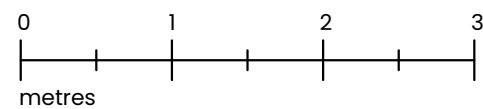

Rev	Description	Date
/	First Issue	18/09/23

SJP ARCHITECTURAL CONSULTANTS

W: www.sjp-architecture.co.uk M: 07850076921

Project Title
Proposed Detached Bungalow at
Land to the rear of
No.24 Woodhall Close,
Downend, Bristol
BS16 6AJ

Drawing Title
Existing Garage - Floor Plan and Elevations

Drawing Number
PA23/198/04

Scale	Revision
1:50/1:00 @ ISO A3	