


existing first floor

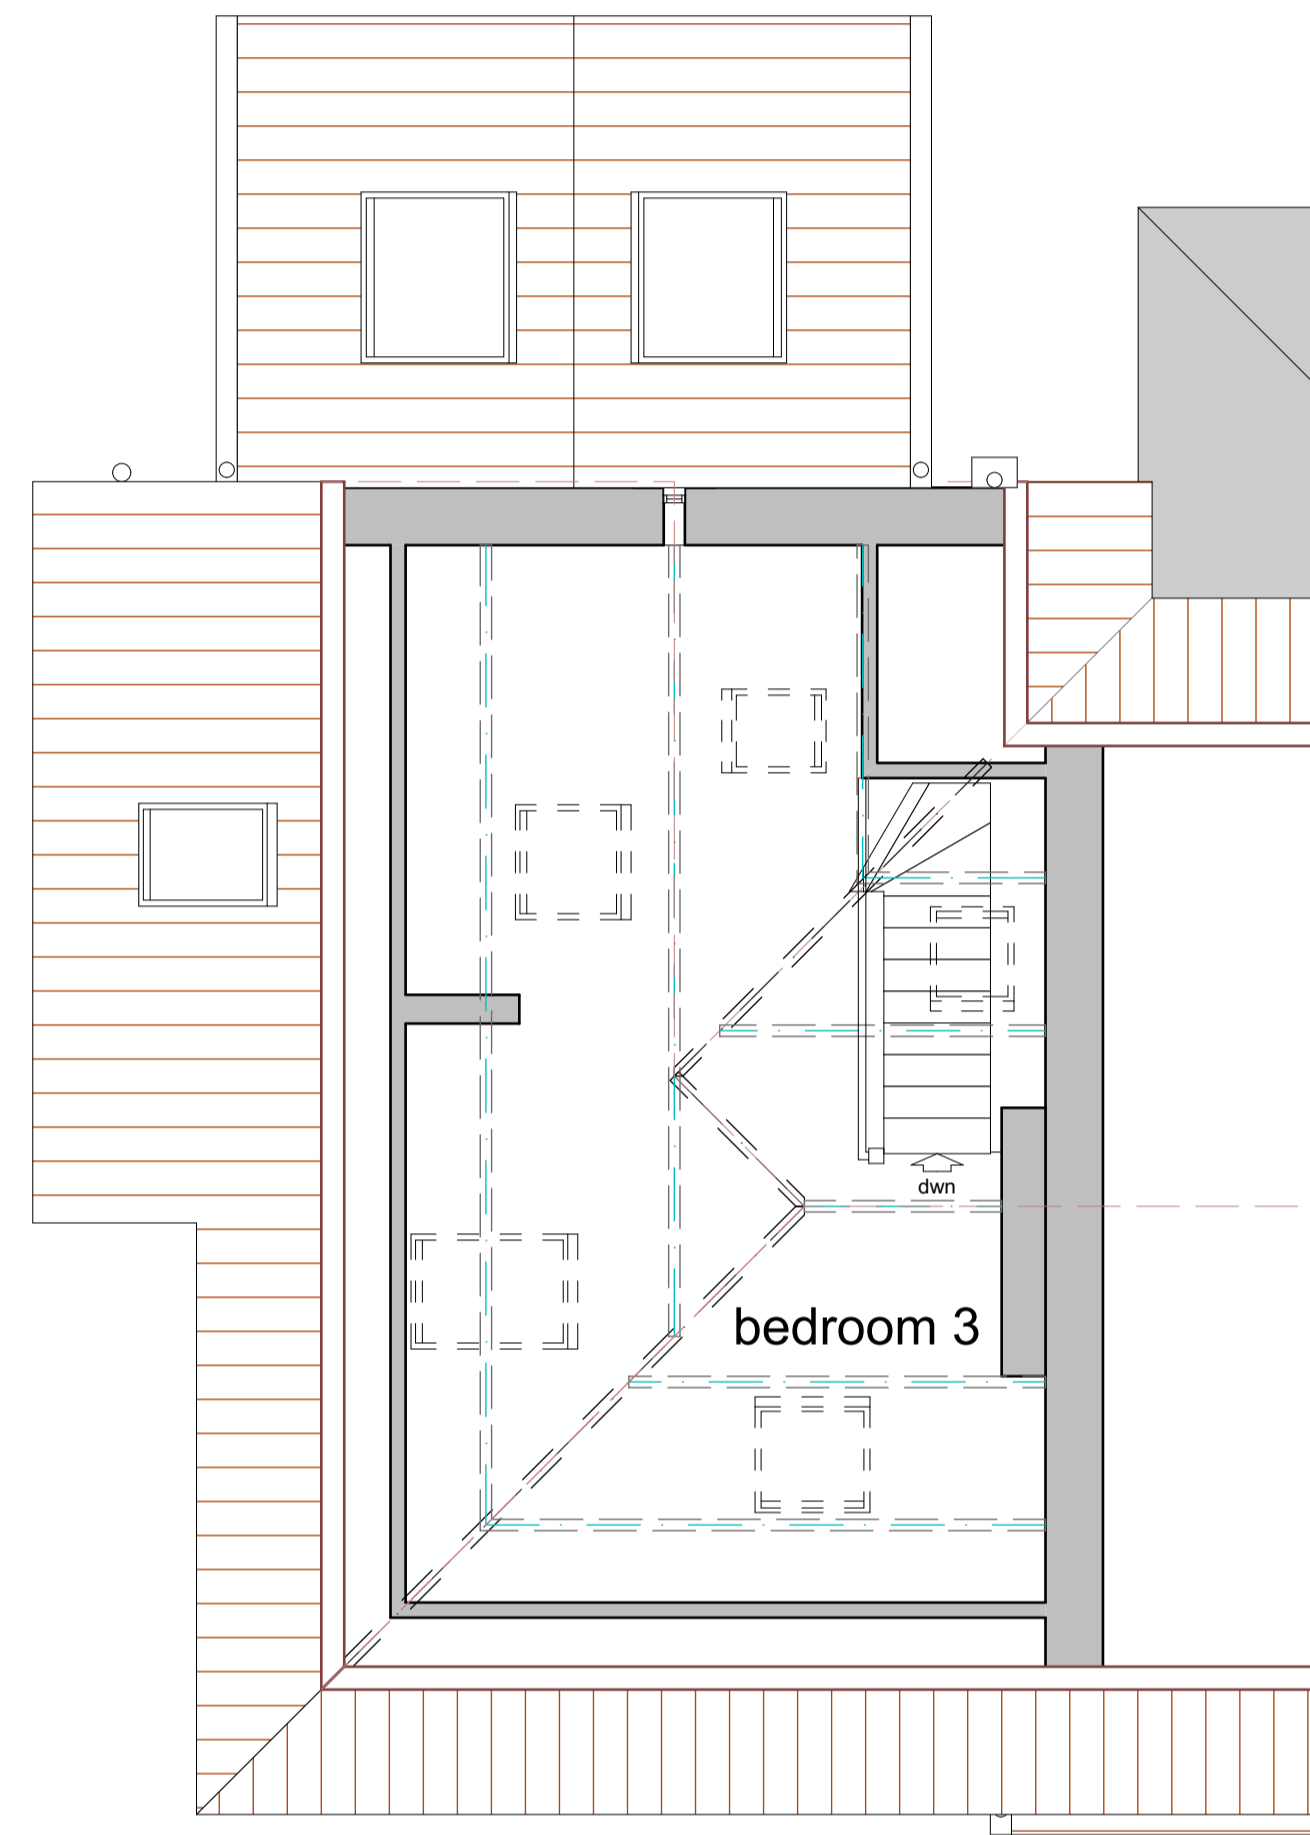

existing second floor

Ref:	Revision:	Date:
<b>thinkdesign</b> No3 Stray Road Harrogate HG2 8AR  tel: 07717 434540 email: peter@thinkdesignliving.co.uk web: www.thinkdesignliving.co.uk		
Client		
Mr. J. Shrimpton		
Title		
GA Existing First and Second Floor Plan		
Project		
8 Great Pasture Ilkley LS29 7DD		
Date	Sept 23	Revision
Drawn	prg	Job No. 511
		Dwg No 104
Scale 1:50 @ A1		
<small>Copyright: This drawing and design and all the information contained therein is the sole copyright of Think Design (Peter Gamble) Ltd, and reproduction in any form is forbidden unless permission is obtained in writing.</small> <small>CONTRACTORS PLEASE NOTE:</small> 1. Warning: no dimensions to be scaled from this drawing. All Contractors must visit site and be responsible for taking and checking all dimensions relative to this work. The Designer must be advised of any discrepancies in writing. 2. Any discrepancies between drawings and specification should be reported to the Designer prior to any work commencing. 3. All fixtures and fittings should be fitted/installed in line with industry standards and comply with HSE, CDM, CDD and the regulations outlined by any other regulatory body applicable.		