




FRONT ELEVATION - EXISTING

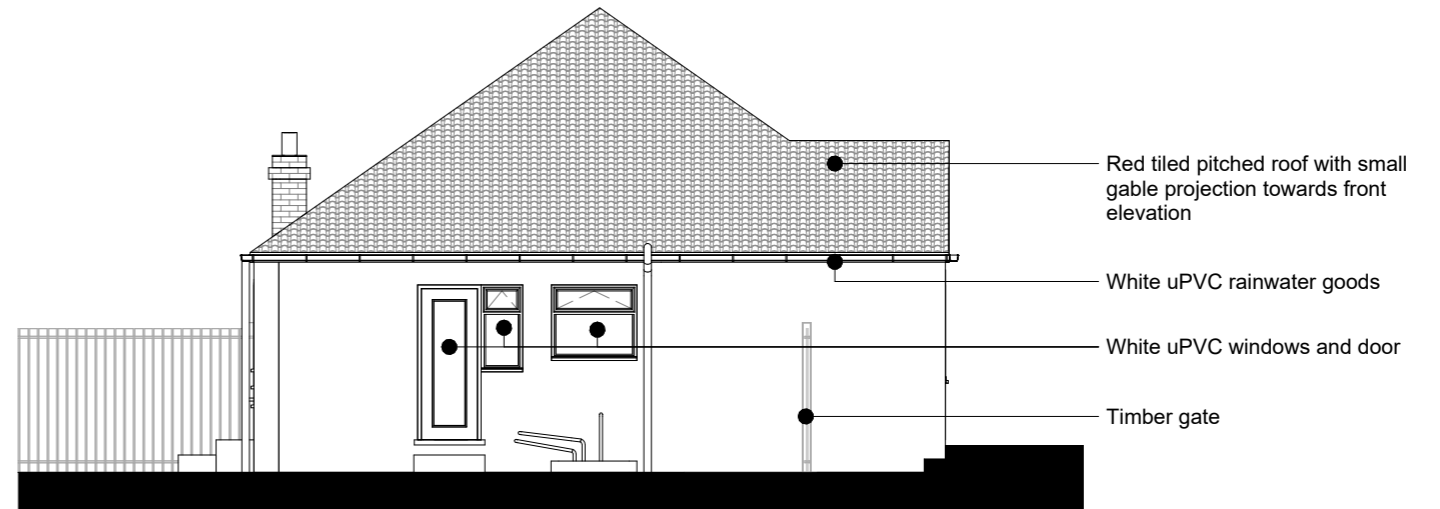

SIDE 1 ELEVATION - EXISTING

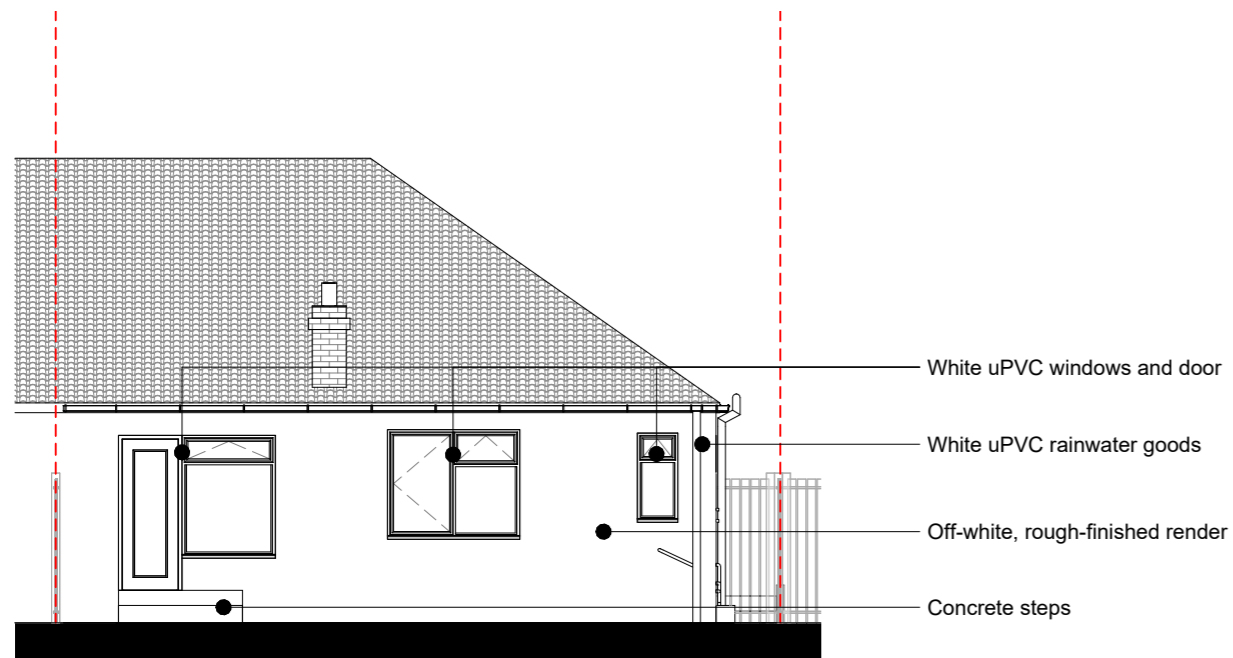


REAR ELEVATION - EXISTING

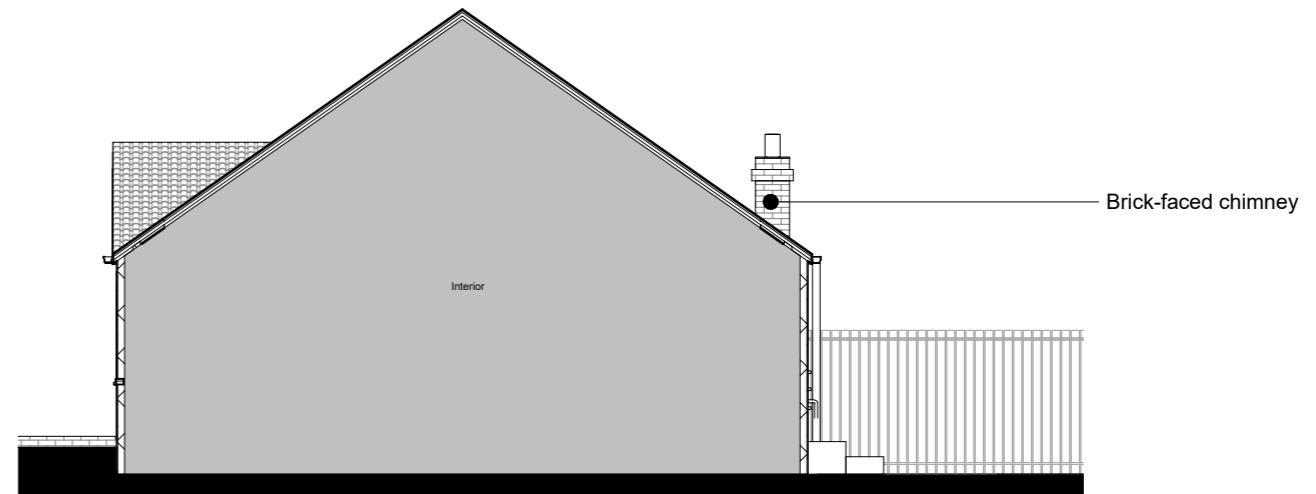

SIDE 2 ELEVATION - EXISTING



VISUAL SCALE 1:100 @ A3

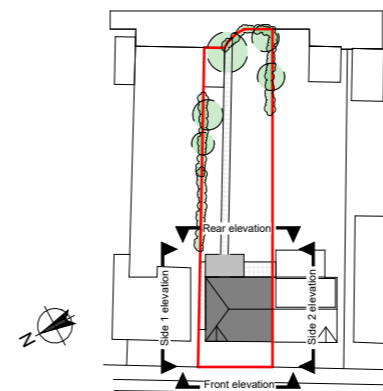

Existing Elevations
36 Woodlands Avenue, Sidcup

Aug 2023

A96

1:100@A3

MW

Planning

A96 - 201