


Notes:
 All drawings to be read in conjunction with all other drawings as noted on issue sheet.
General Finishes Notes:
 All finishes to be approved by McDonald's Restaurants Ltd and to be installed along with McDonald's standard finishes and fixtures and fittings schedule. All finishes to be installed as per manufacturers instructions.



Drawing to be read in conjunction with all other drawings, including services consultant drawings for electrical, drainage and piped services (DPS) and HVAC.

Any discrepancies to be reported to the McDonald's PM prior to works commencing.

Key:

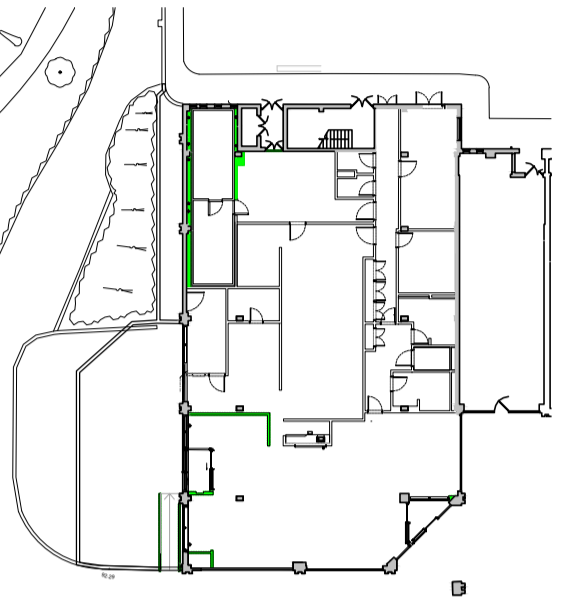

KEY PLAN 1:500

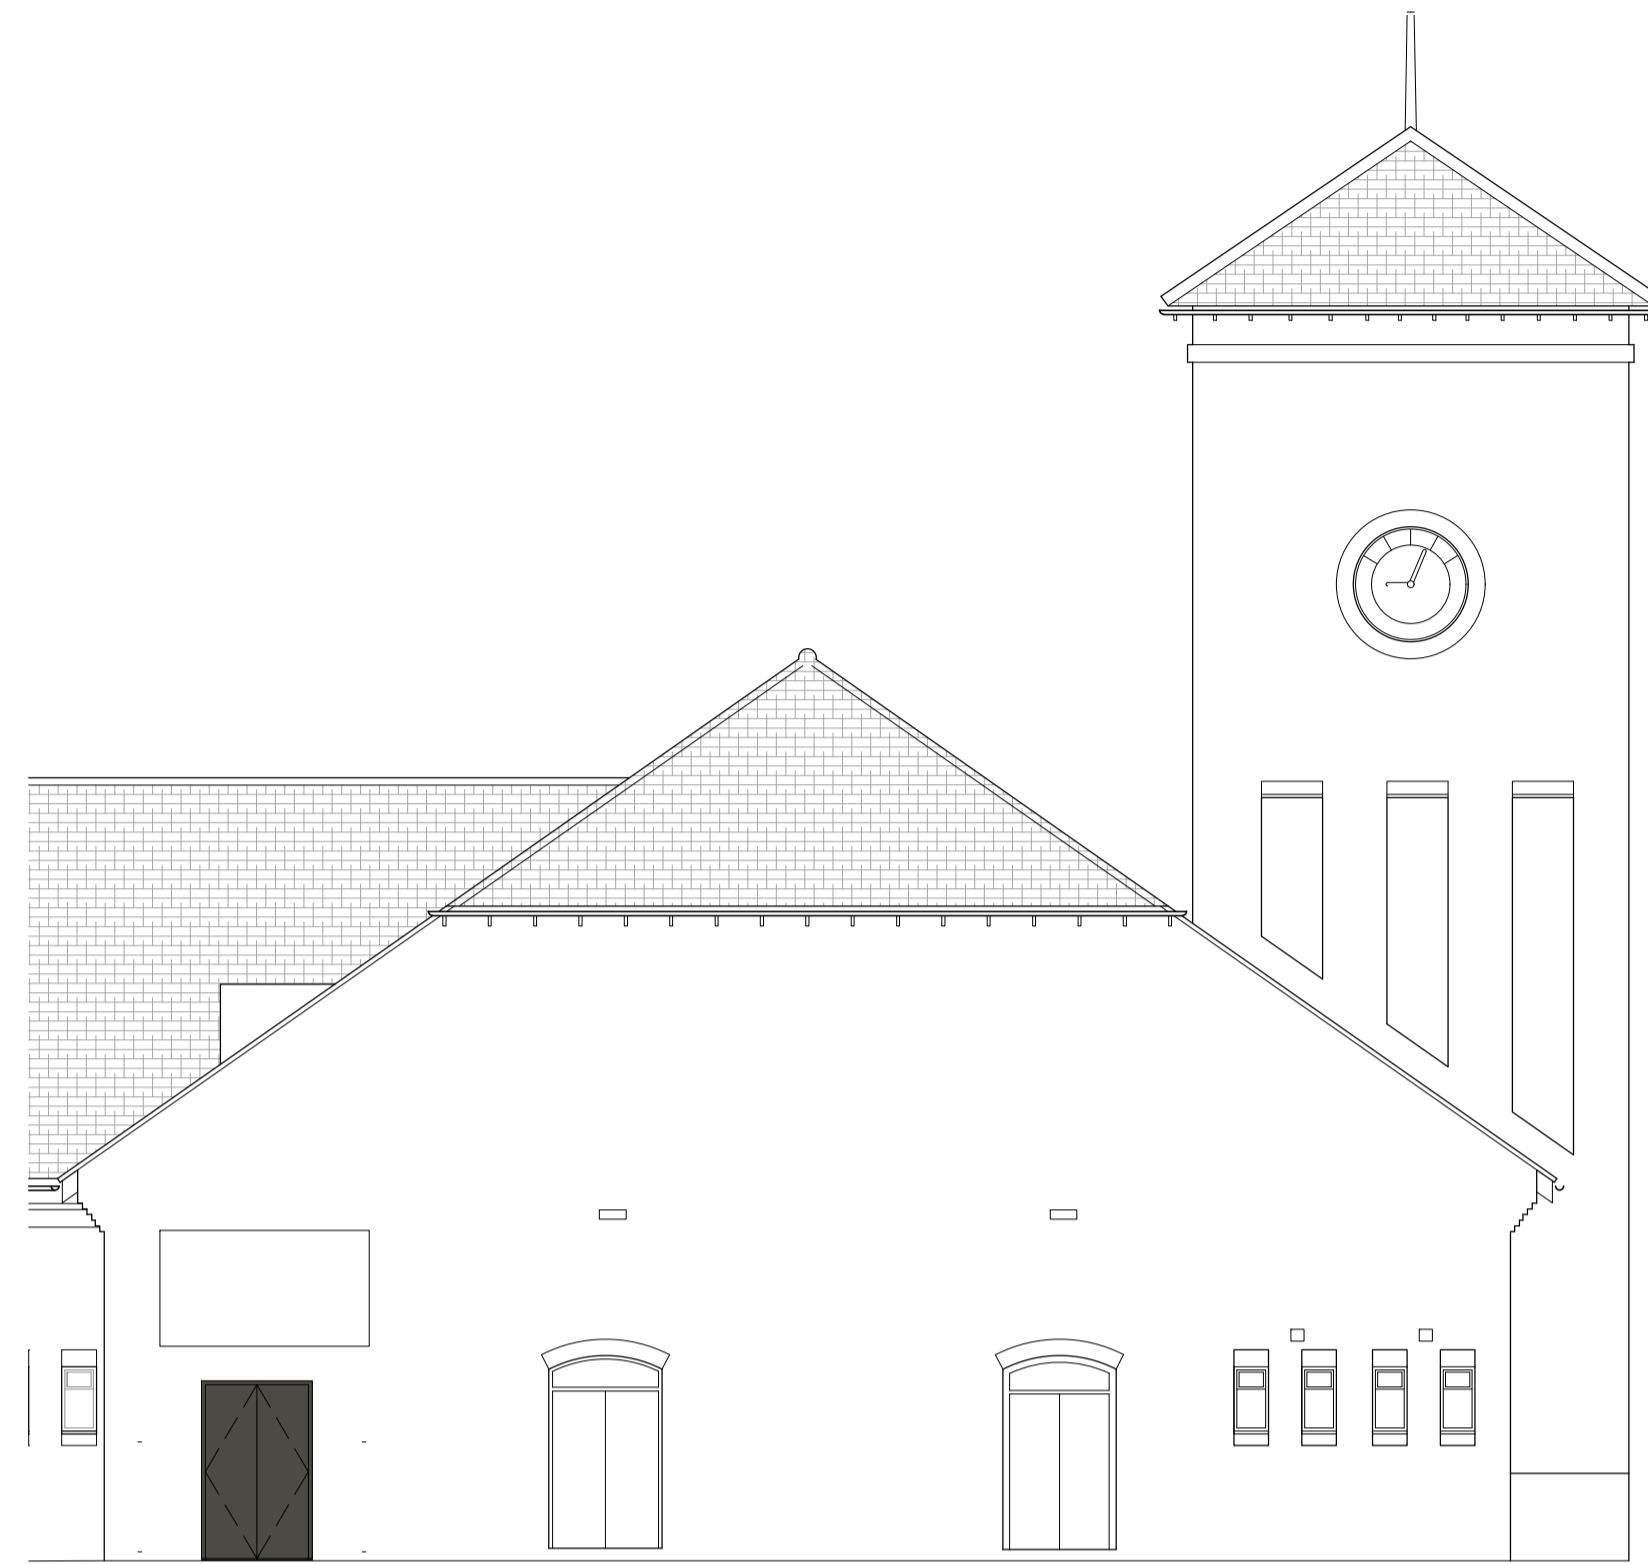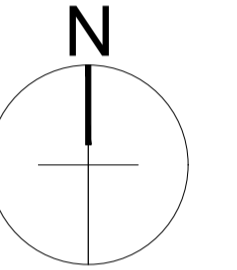

PROPOSED REAR ELEVATION 1 (NORTH)



100mm deep aluminium sign frame (back trays and returns colour coated white), with 3m Opal (050) Perspex sign face. Internally illuminated via LEDs.
 SCALE = 1:50

BUILDING SIGN SCHEDULE - ERDSS SIGNAGE (BUTTERFIELDS SIGNS)								
ADVERT REF	SIGN TYPE	QTY	SIZE (mm)	MATERIALS	HEIGHT (mm) ABOVE GROUND	EXTENT (mm) OF PROJECTION	HEIGHT (mm) OF TEXT	ILLUMINATION
CUSTOM LETTERS	N/A	2	5180W x 100D x 580H	White acrylic "McDonald's" text.	Refer to Elevations	N/A	580	STATIC - Max. 600cd/m²
CUSTOM GOLDEN ARCH	N/A	2	Refer to Elevations	Yellow Vinyl "Golden Arch" applied to window.	Refer to Elevations	N/A	N/A	N/A




PROPOSED SIDE ELEVATION 2 (WEST)



PROPOSED ELEVATION 3 (SOUTH - PASSAGE)



PROPOSED ELEVATION 4 (EAST - COURTYARD)

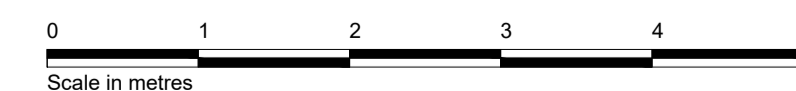

Non-Model

REV.	DATE	DESCRIPTION	BY	CHECKED
A	04.05.23	Removed Delivery Door	PA	JK

GENERAL NOTES:
 All works are to be undertaken in accordance with the Building Regulations and the latest British Standards.
 All proprietary materials and products are to be used ready in accordance with the manufacturer's recommendations.
 All dimensions to be checked on site prior to construction.
 All risks assessed to comply with the designer's responsibility under the Construction (Design Management) Regulations 2015.

PROPOSED DEVELOPMENT AT: Store C
 CHINEHAM SHOPPING CENTRE, BASINGSTOKE
 STORE NO.: ST2000

ON BEHALF OF: McDonald's Restaurants Ltd

DRAWING TITLE: External Elevations Building Signage

DRAWN BY: PA
 CHECKED BY: INCC
 SCALE & SIZE: 1:100@A1
 DATE: April 2023
 DRAWING NO.: 8512-SA-2000-P009A