




Existing Ground Floor Plan @ 1:100

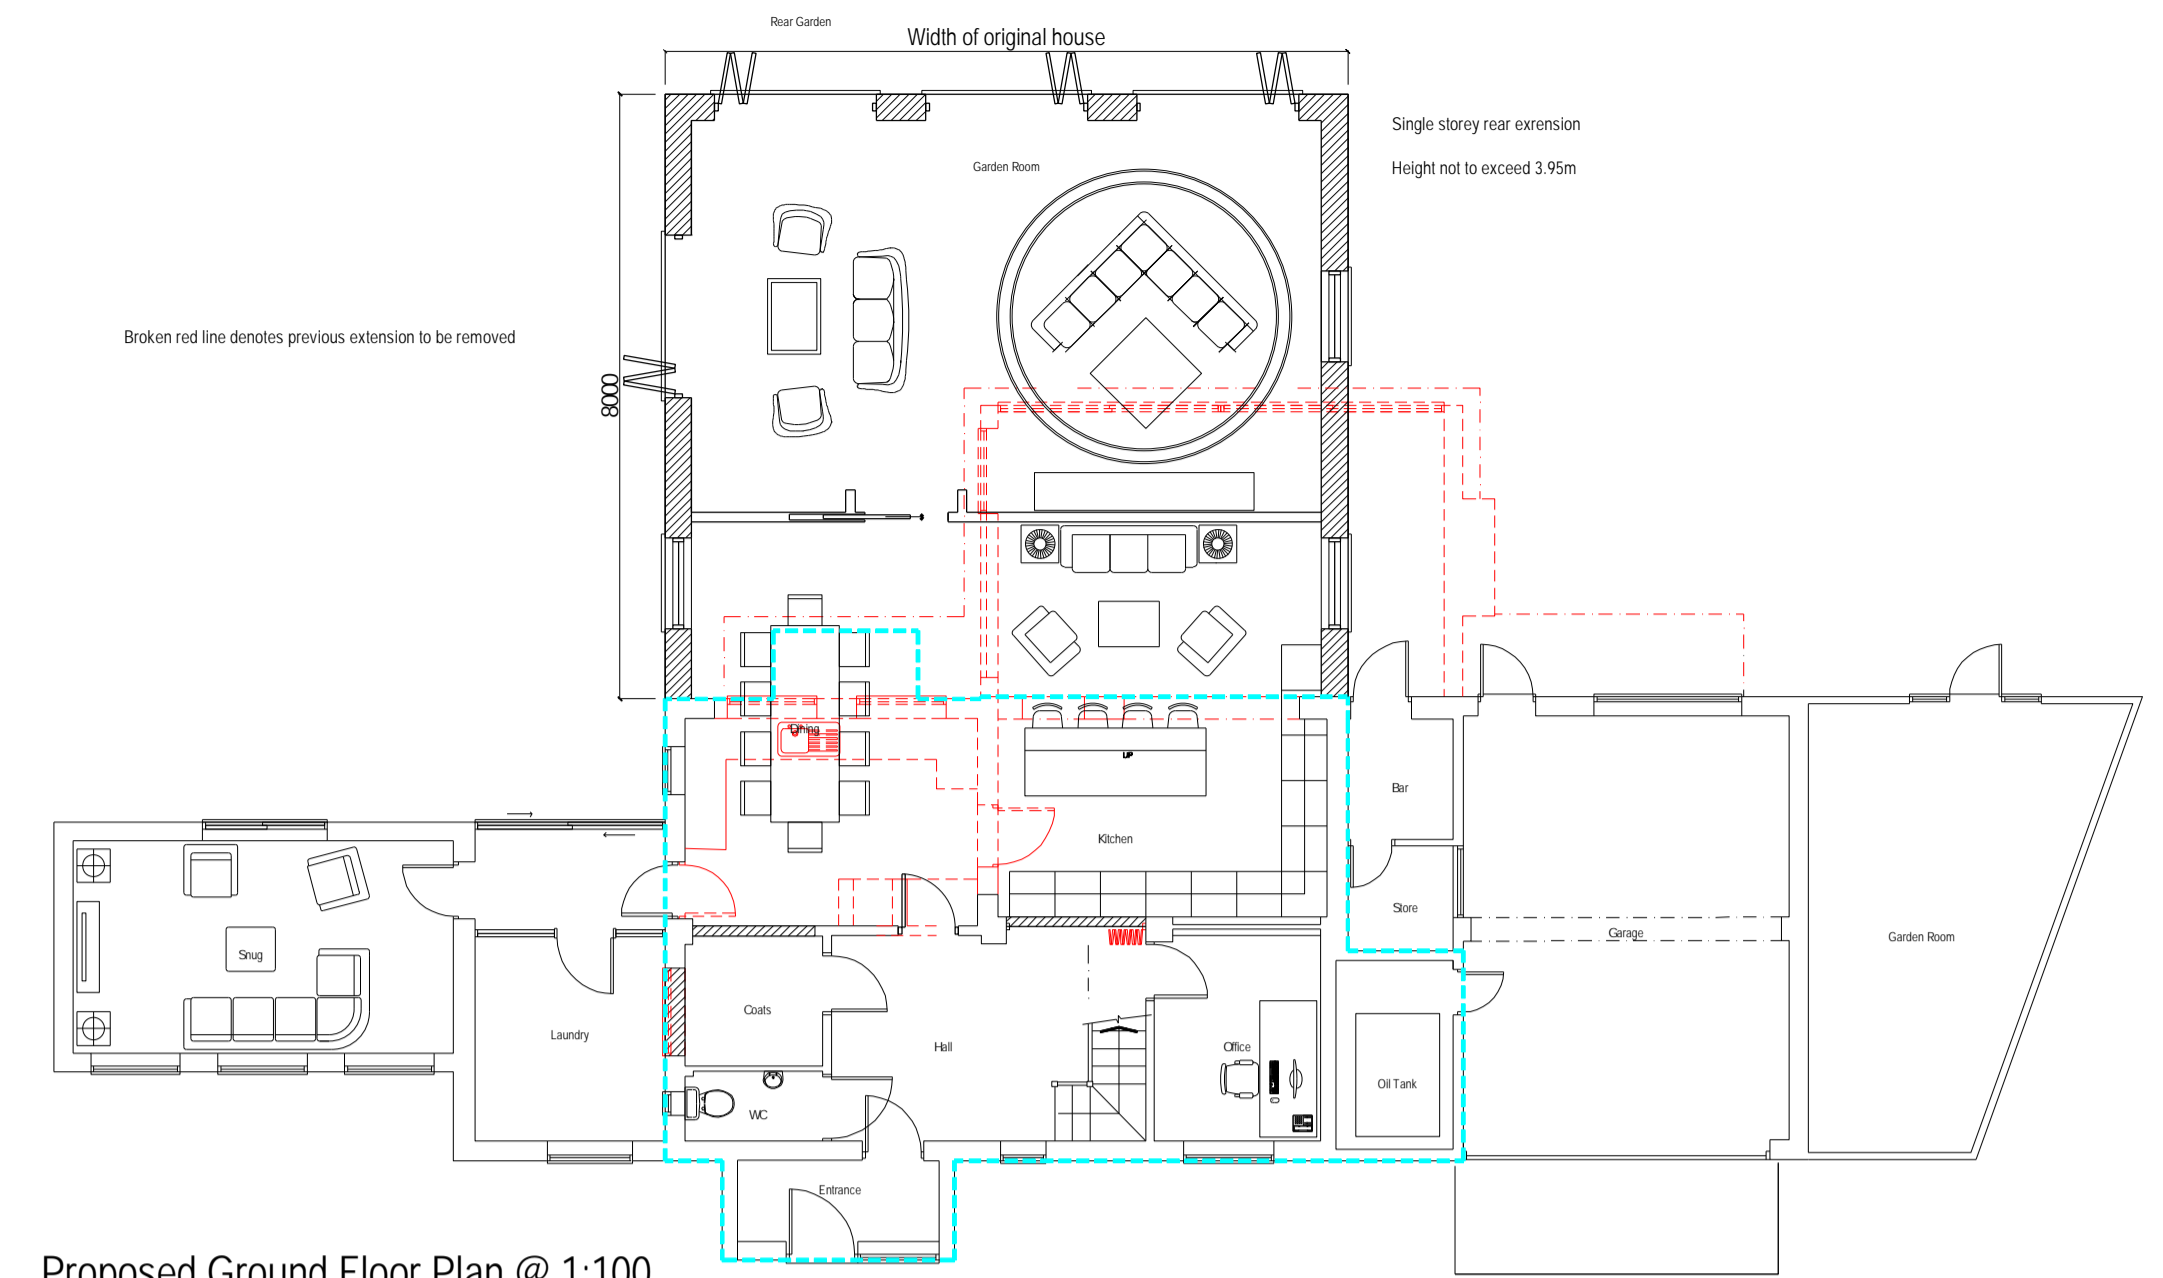


Proposed Ground Floor Plan @ 1:100

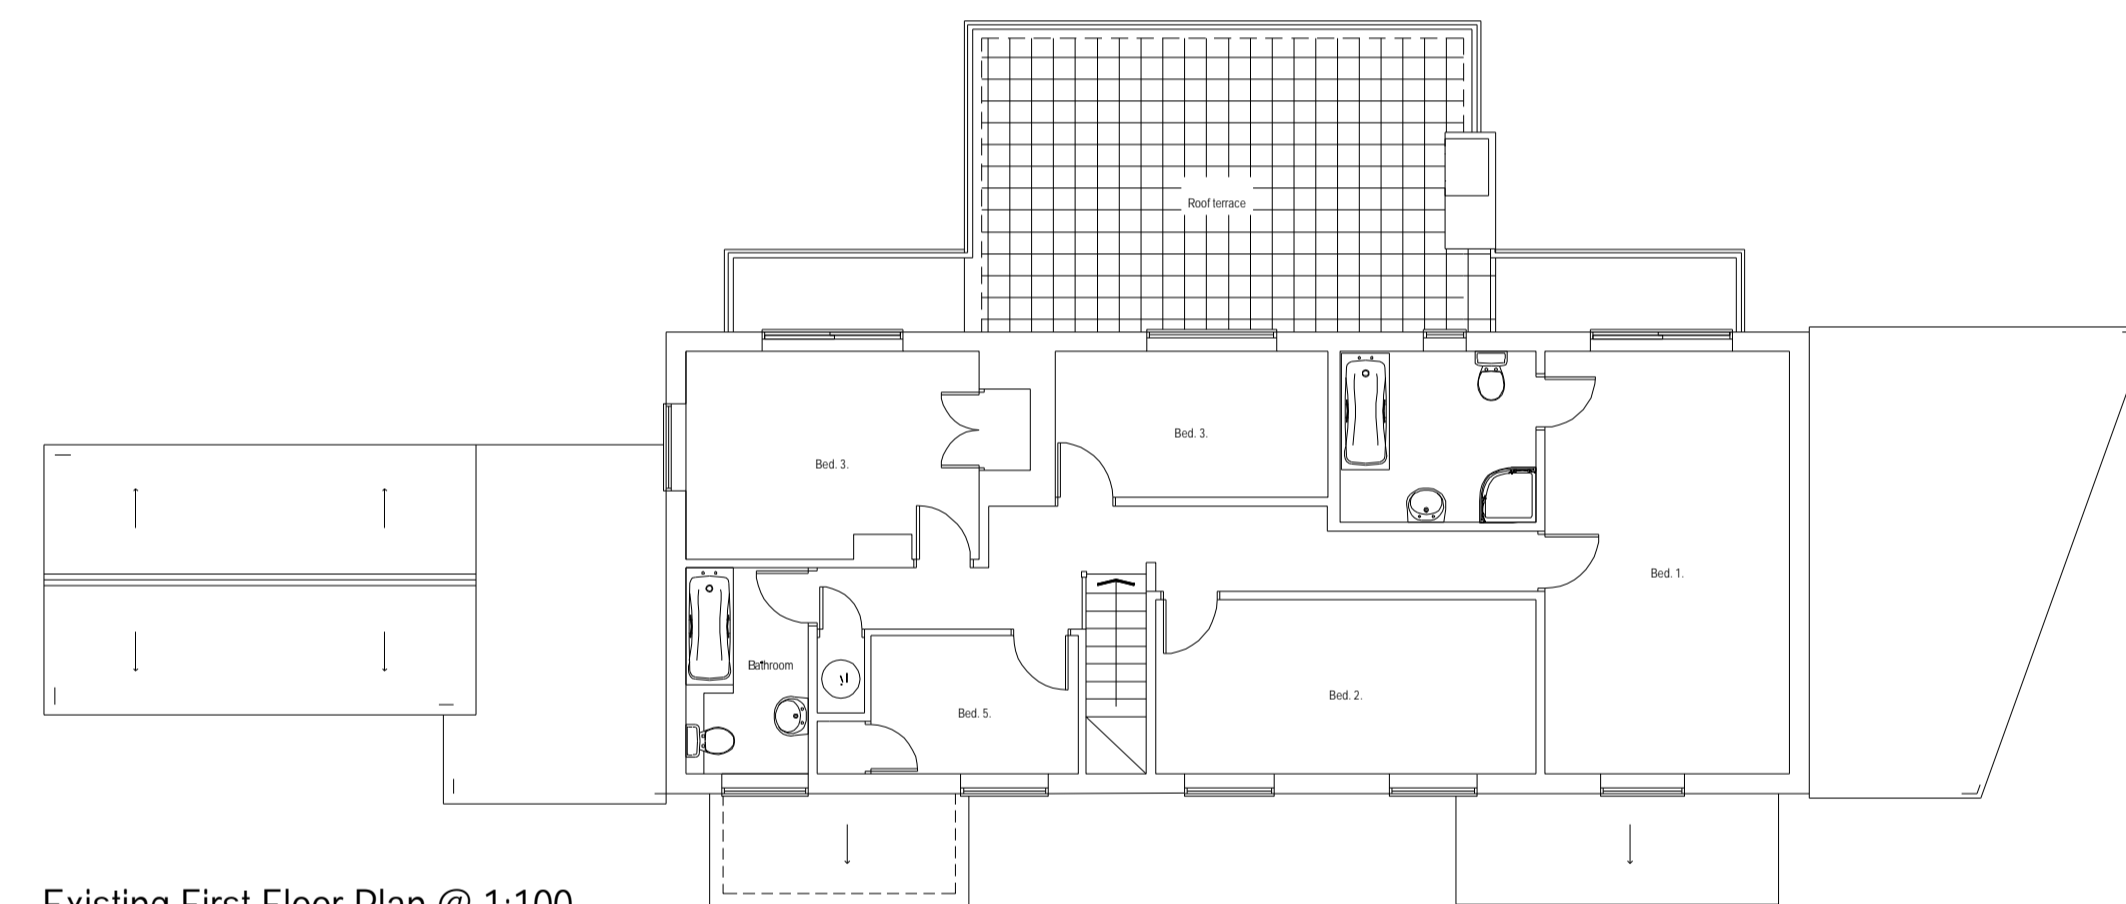


Existing First Floor Plan @ 1:100

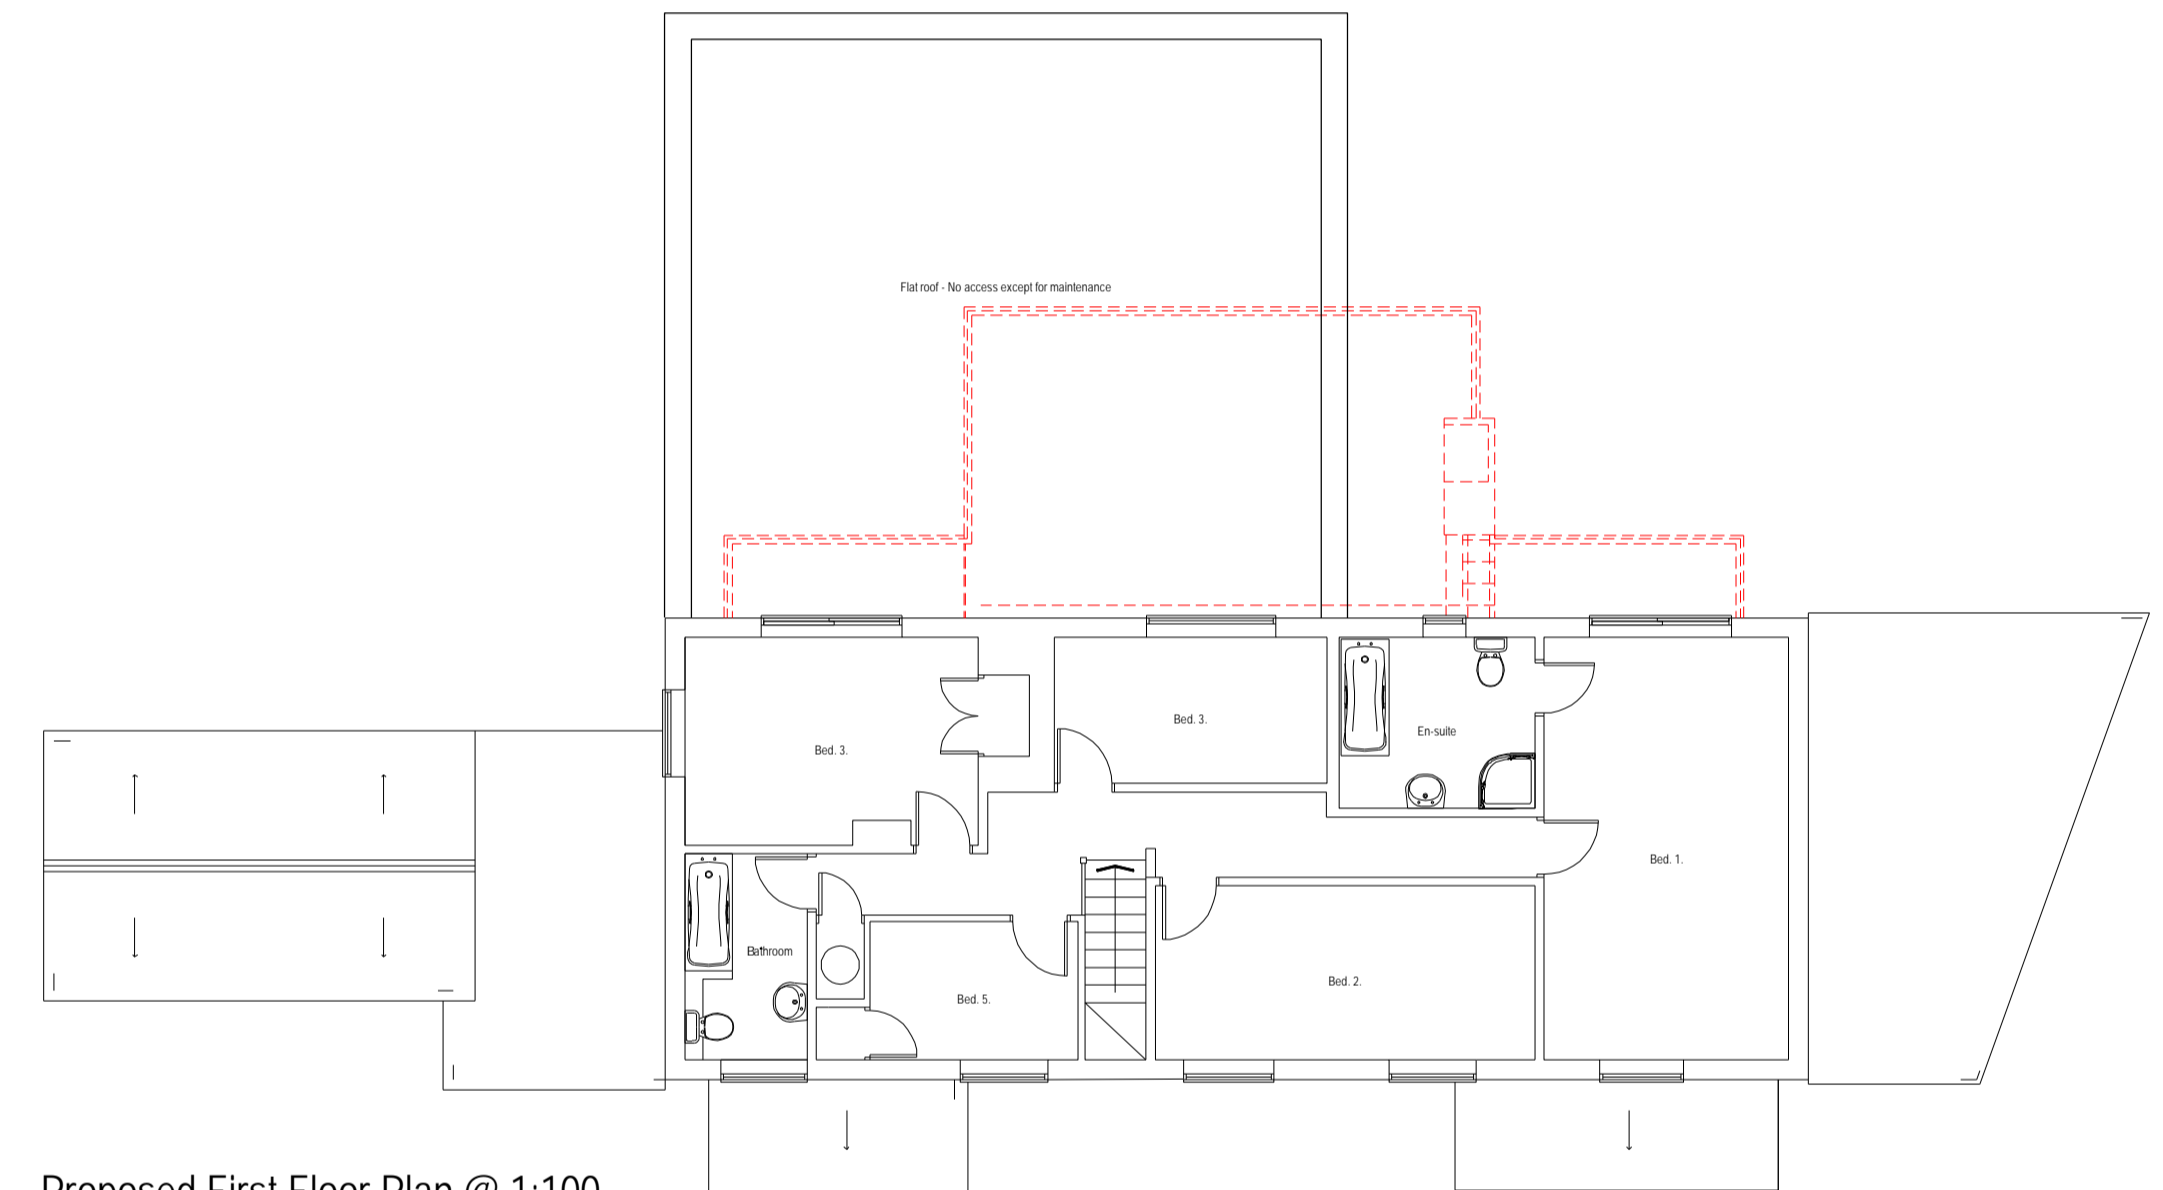

Proposed First Floor Plan @ 1:100

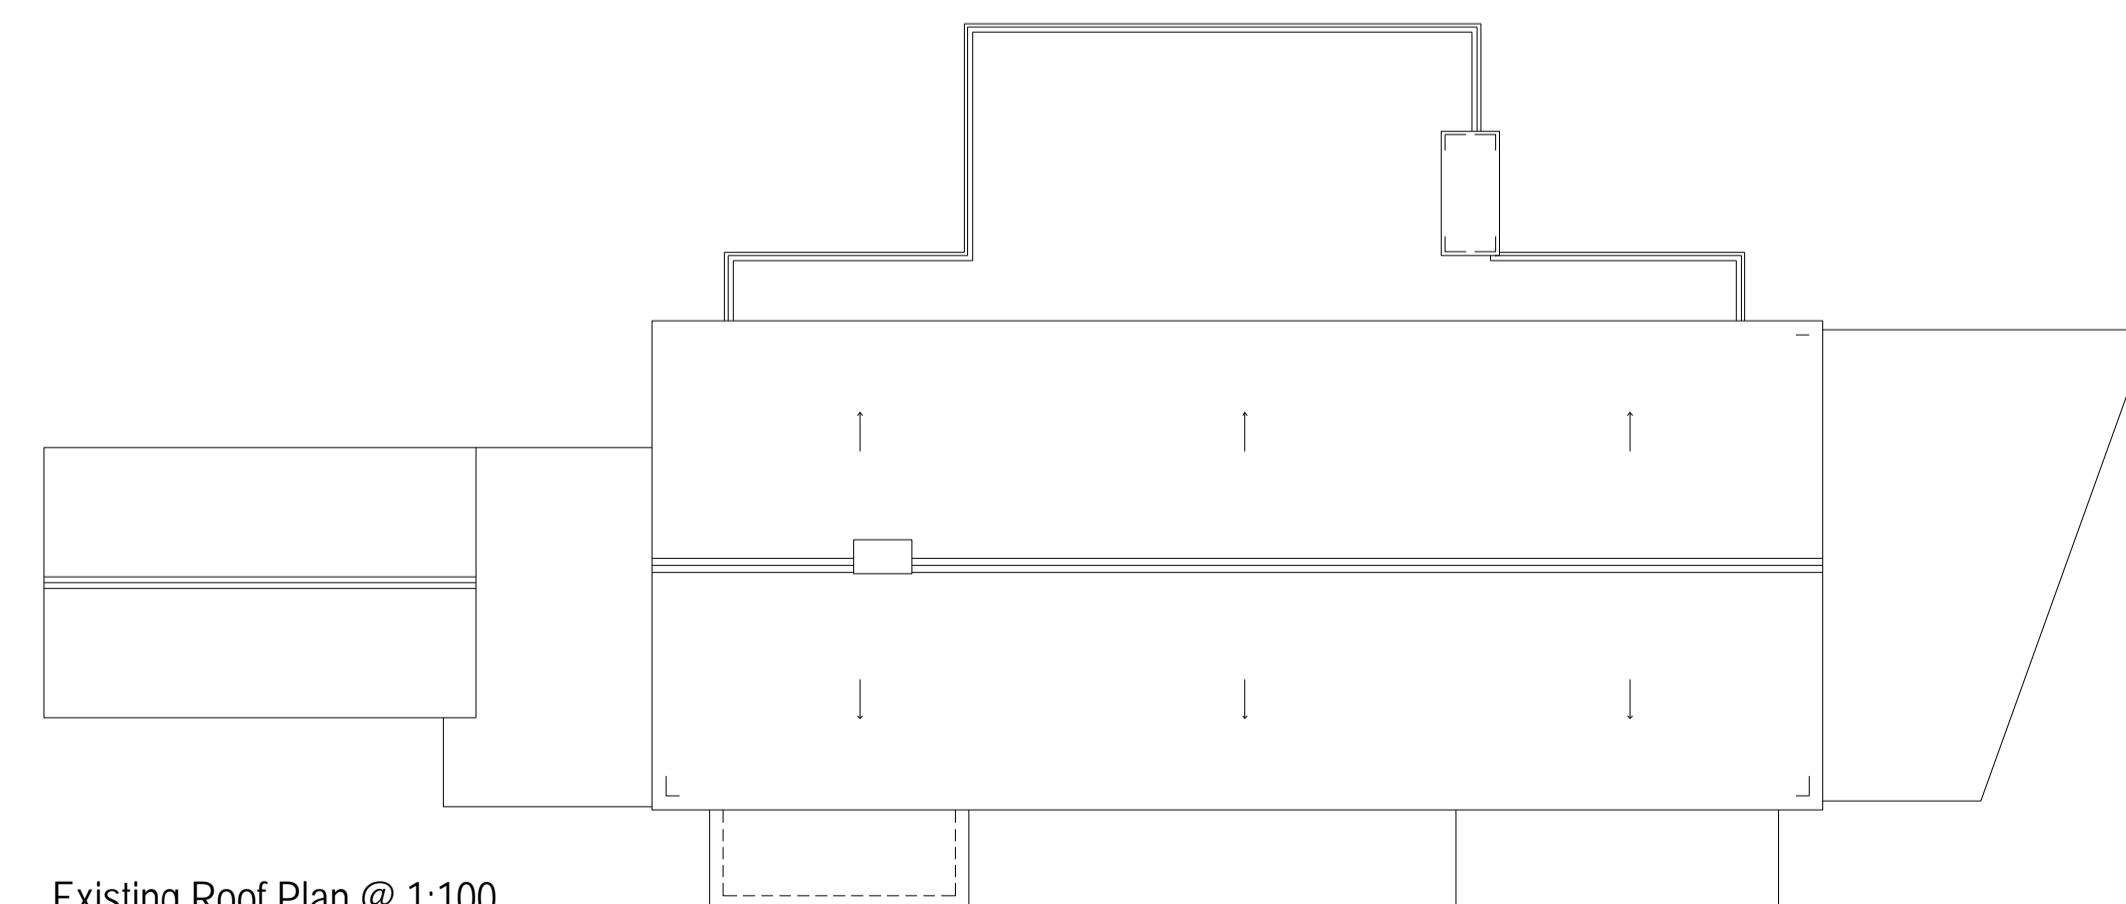

Existing Roof Plan @ 1:100

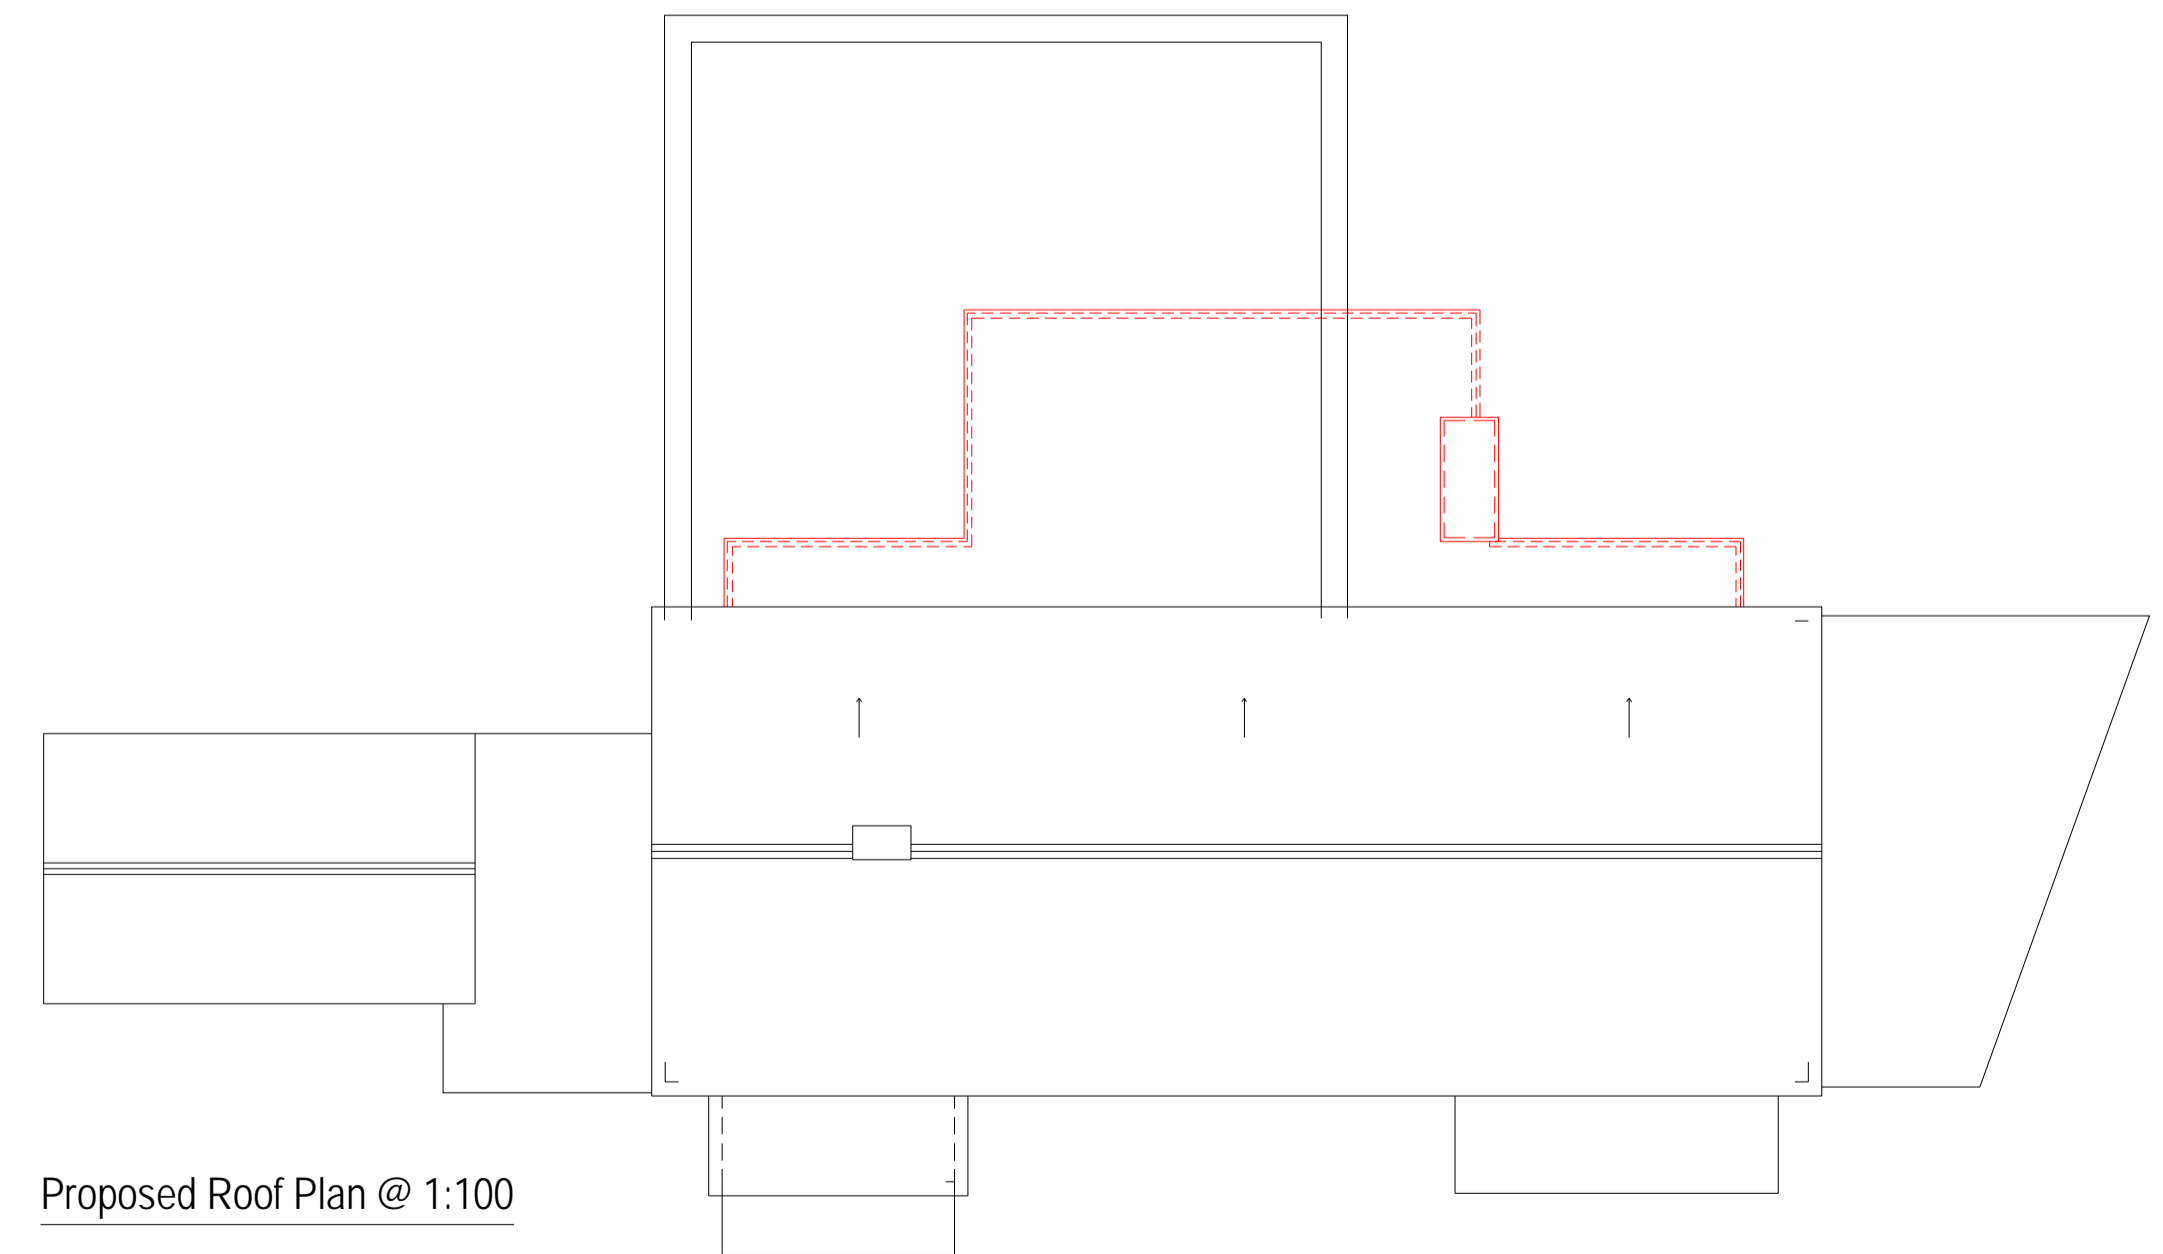

Proposed Roof Plan @ 1:100

CONTRACTORS NOTES:
The contractor must check all dimensions on site and advise of any discrepancies

It is the contractor's responsibility to ensure that all works are in compliance with the current requirements of statutory regulators: Building Regulations, British Standards etc.

IF IN DOUBT ASK!

Scott Associates LLP m:07944878080 / david@scott-assoc.co.uk www.scott-assoc.co.uk		Title Plans As Existing + Proposed		Drawn By [Redacted]	Date Aug. 2023
Caverswall Queen Hoo Lane Tewin		Drawing No. 22330-200	Rev -	Scale As Noted	Sheet size - A1

© This drawing is the copyright of Scott Associates LLP and shall not be reproduced without permission. No part of this drawing may be reproduced, stored in a retrieval system or transmitted in any form or by any means without the prior permission of Scott Associates LLP.