




Scale Bar in Metres at 1:100

All proposed materials to match existing.




Proposed Rear Elevation

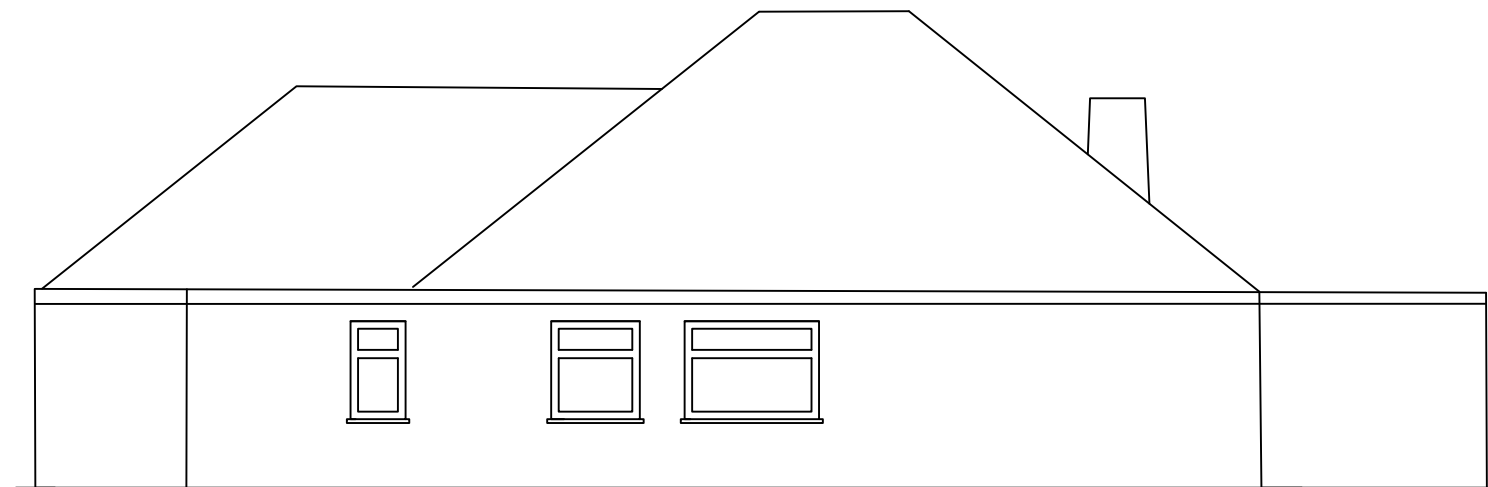

Proposed Side Elevation View From No.9



Proposed Front Elevation

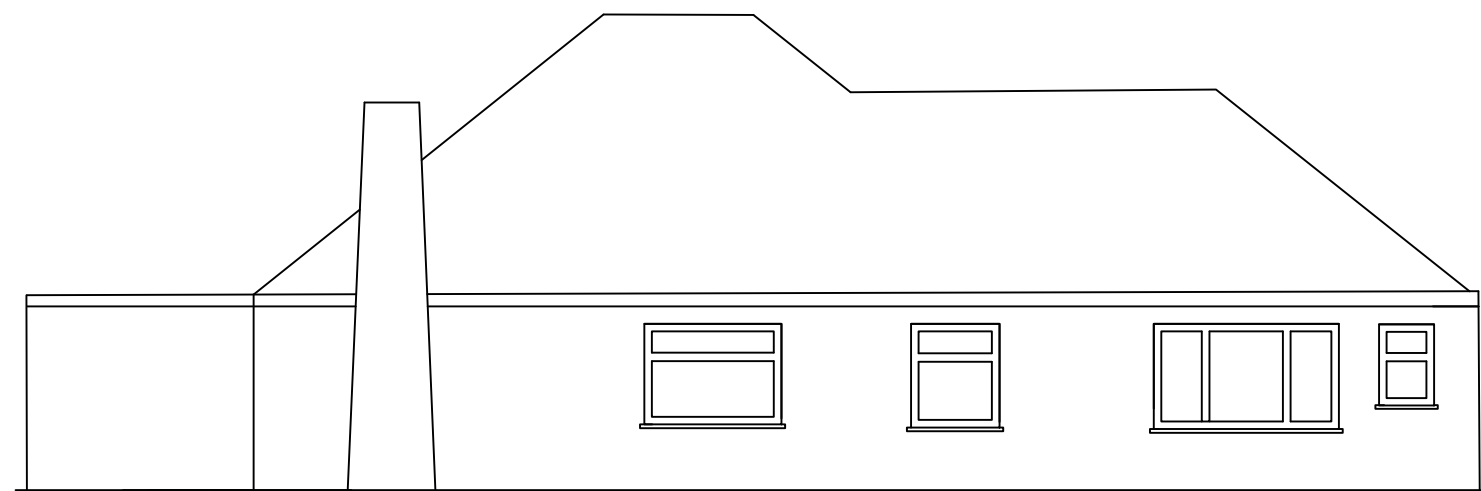

Proposed Side Elevation View From No.11

Notes:

1. All dimensions are approximate and in mm unless otherwise stated.
2. This drawing is to be read in conjunction with any other relevant drawings.
3. All drawings are copyright©
4. Foundation depth of 1200mm relates only to subsoil conditions which are either gravel or sand

Revisions:

Site Address:

10 Shadbolt Close, Worcester Park KT4 7BT

Drawing Title:

Proposed Elevations

Scale: 1:100

Date: 14th September 2023

Ref: 10SHADBOLTCLOSEfrontext04