




Existing Rear Elevation

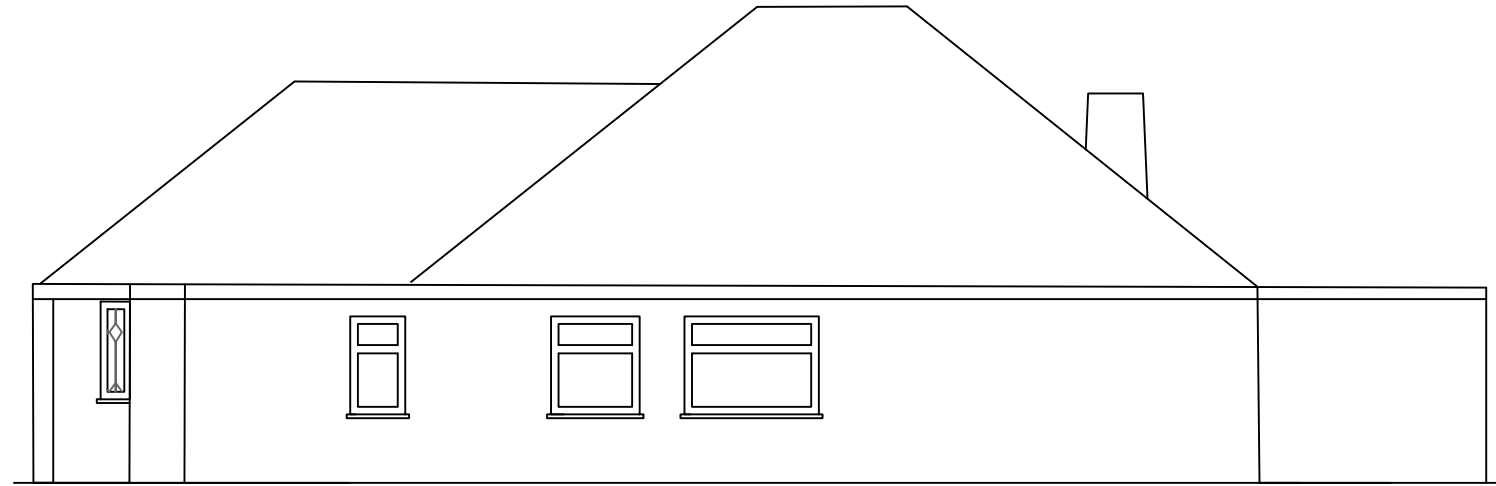

Existing Side Elevation View From No.9

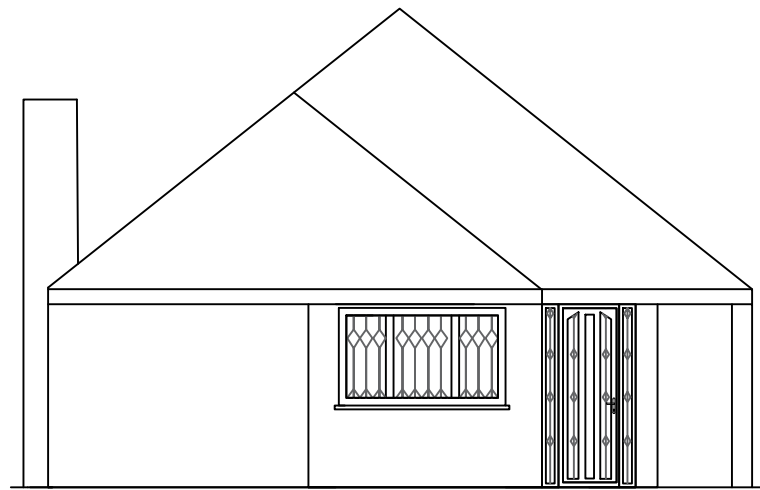

Existing Front Elevation

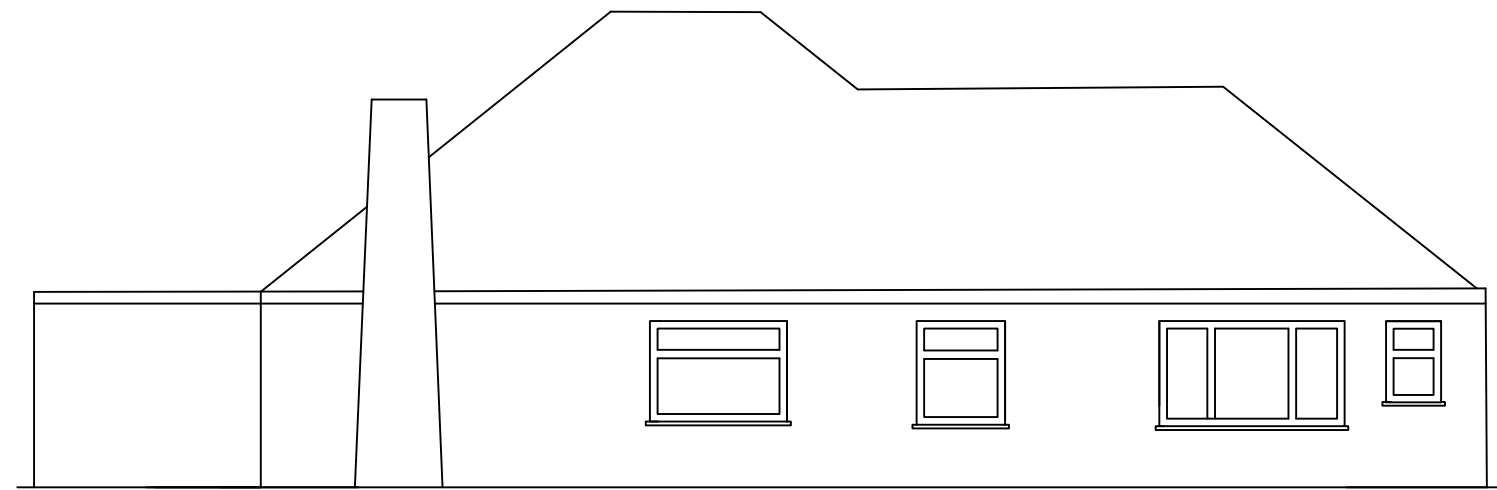

Existing Side Elevation View From No.11

**Notes:**

1. All dimensions are in mm unless otherwise stated.
2. This drawing is to be read in conjunction with any other relevant drawings.
3. All drawings are copyright©
4. Foundation depth of 1200mm relates only to subsoil conditions which are either gravel or sand

**Revisions:**

Site Address:		
10 Shadbolt Close, Worcester Park KT4 7BT		
Drawing Title: Existing Elevations		
Scale: 1:100	Date: 14th September 2023	Ref: 10SHADBOLTCLOSEfrontext 02