


NOTES:  
ALL DIMENSIONS, LEVELS AND CLEARANCES TO BE CHECKED  
ON SITE PRIOR TO WORKS COMMENCING  
THIS DRAWING SHOULD BE READ IN CONJUNCTION WITH ALL  
OTHER PROJECT RELATED DRAWINGS, SPECIFICATIONS AND  
DOCUMENTS.  
THIS DRAWING IS COPYRIGHT OF GEBHARD AND GOODWIN

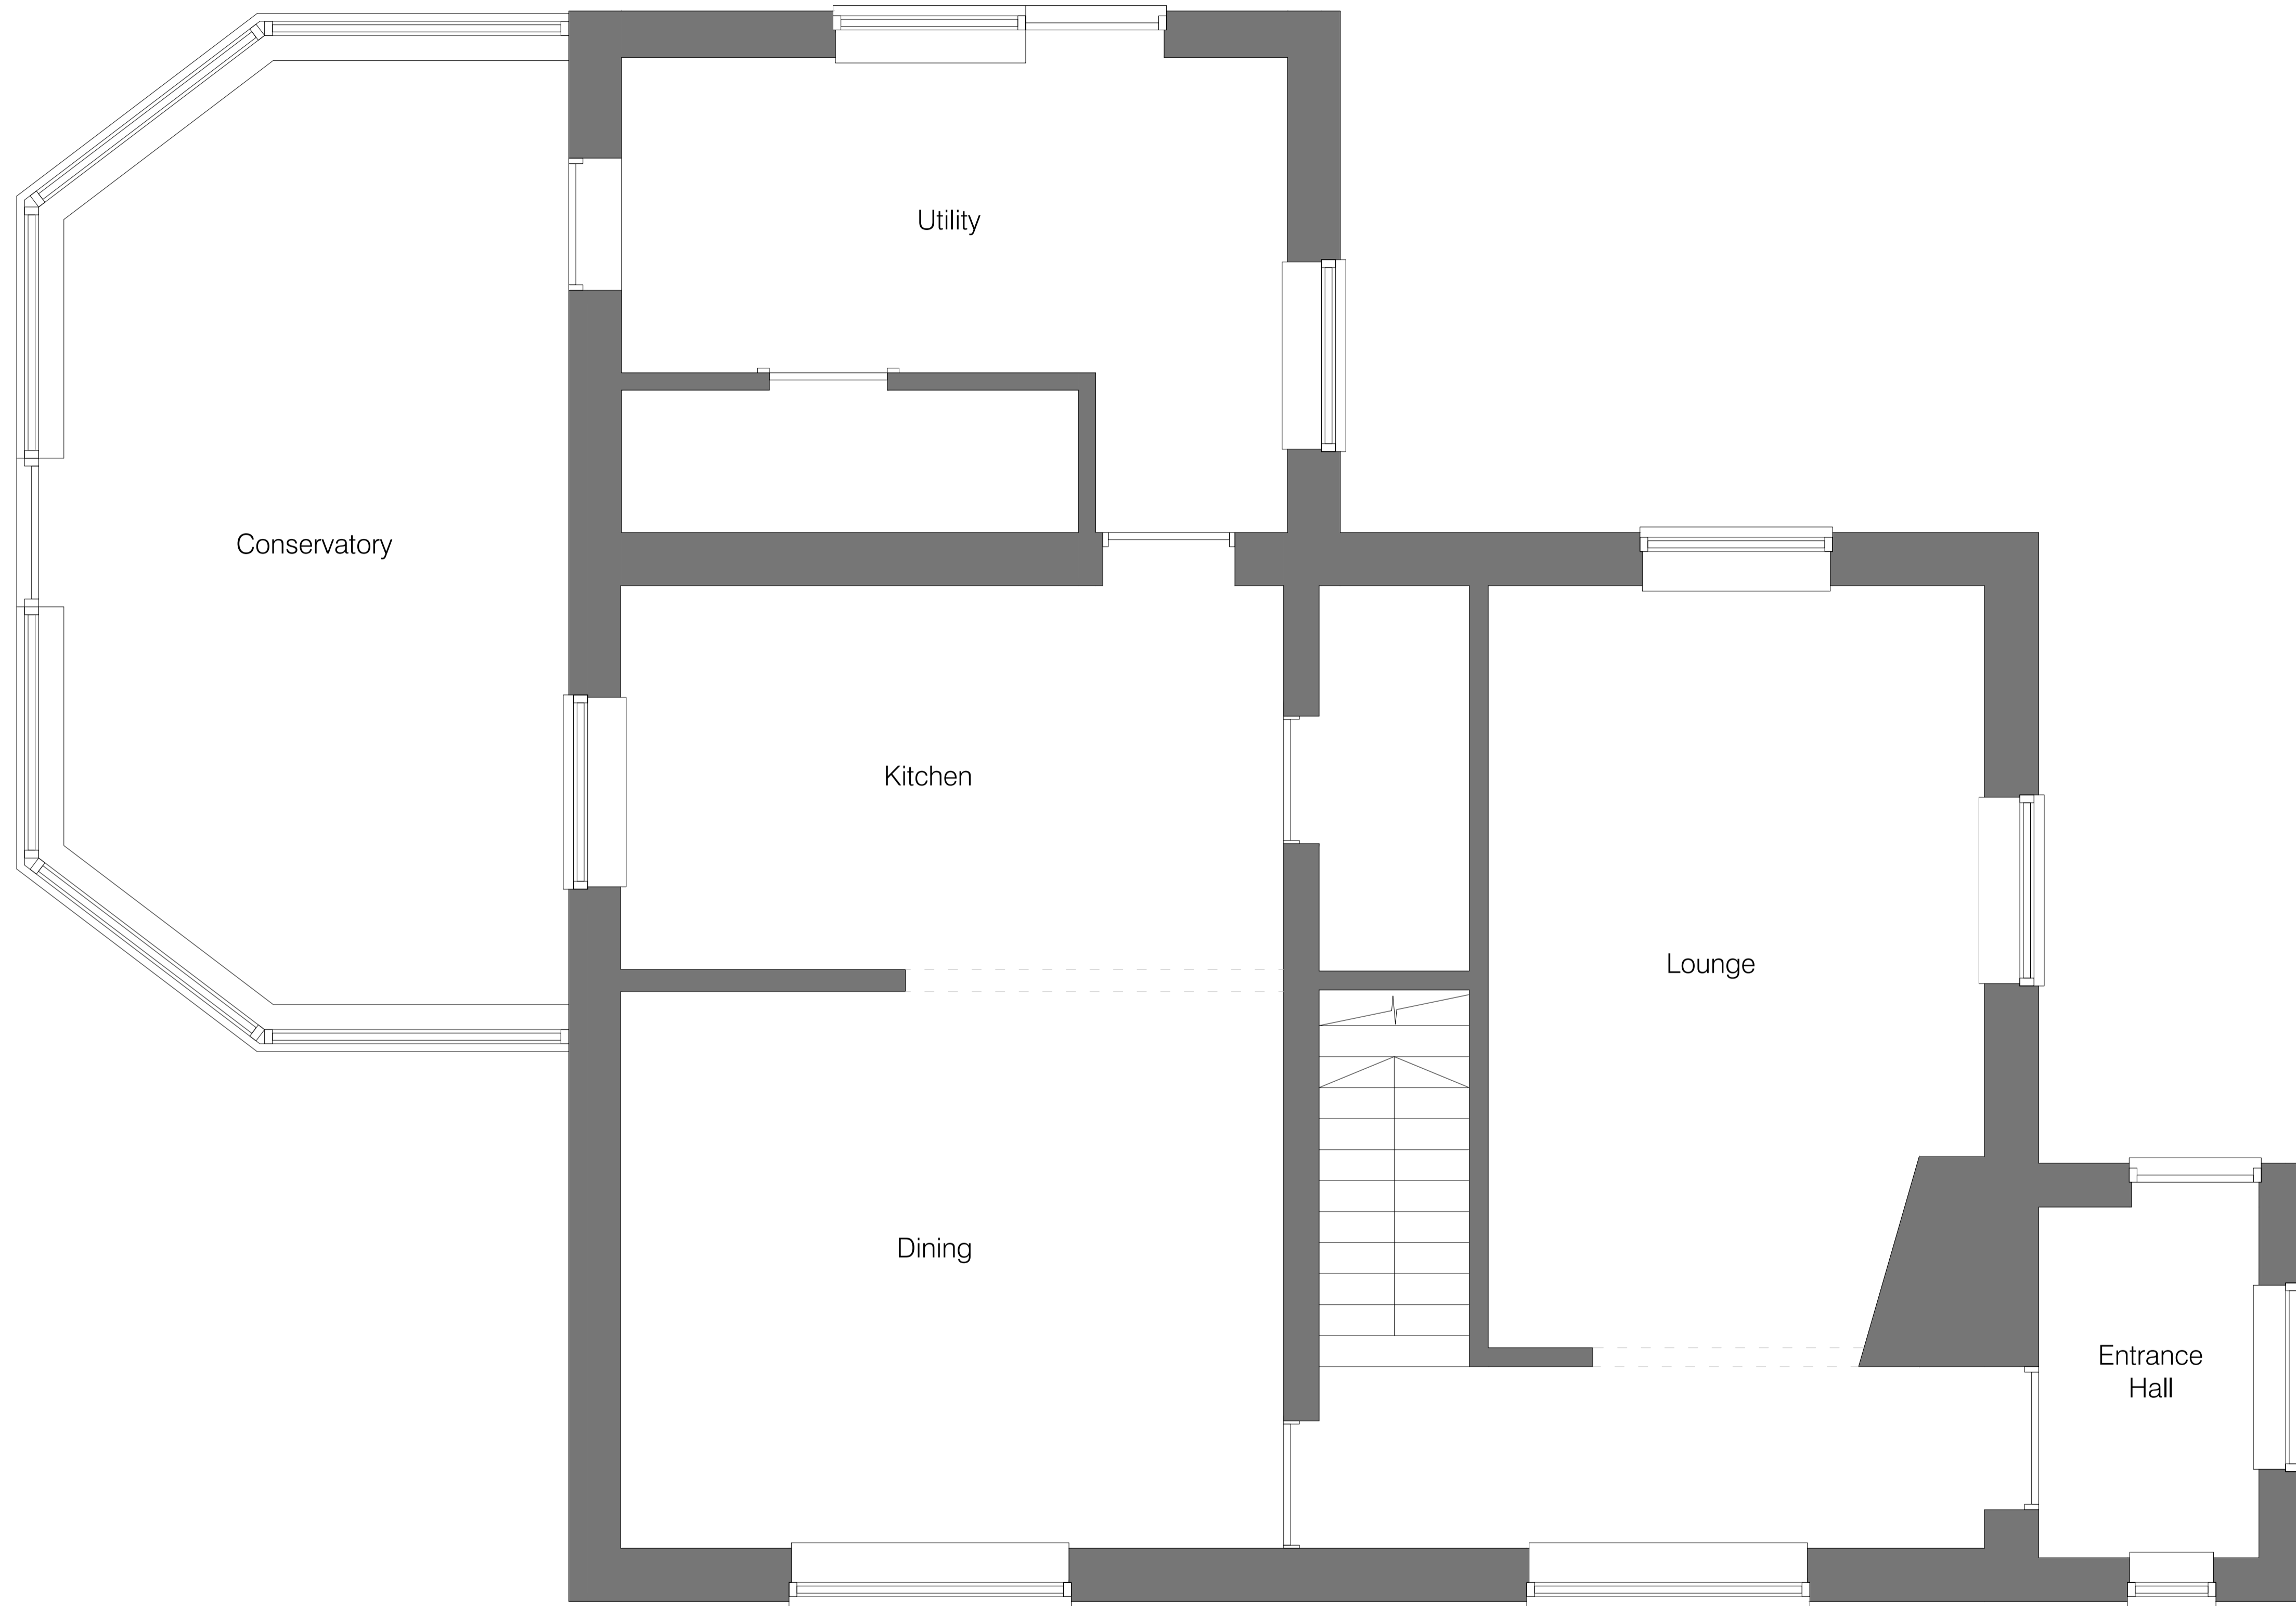

G 16.10.23 Updated to client comments  
Rev. Date Notes

**PLANNING**

PROJECT  
CLIVE MILLS

SITE ADDRESS  
Hill Cottage,  
Ashfield Rd,  
Framsden,  
Stowmarket IP14 6LS

DRAWING TITLE:  
EXISTING GROUND FLOOR PLAN

DRAWING NO:  
1249-101

BY: G G | CHK: G G | DATE: 08.07.22 | SCALE @A1 1:25



**EXISTING GROUND FLOOR PLAN**

