

NOTES:
 ALL DIMENSIONS, LEVELS AND CLEARANCES TO BE CHECKED
 ON SITE PRIOR TO WORKS COMMENCING
 THIS DRAWING SHOULD BE READ IN CONJUNCTION WITH ALL
 OTHER PROJECT RELATED DRAWINGS, SPECIFICATIONS AND
 DOCUMENTS.
 THIS DRAWING IS COPYRIGHT OF GEBHARD AND GOODWIN



FRONT ELEVATION (SOUTH)



SIDE ELEVATION (EAST)



REAR ELEVATION (NORTH)



SIDE ELEVATION (WEST)

G 16.10.23 Updated to client comments
 Rev. Date Notes

PLANNING

PROJECT
 CLIVE MILLS

SITE ADDRESS
 Hill Cottage,
 Ashfield Rd,
 Framsden,
 Stowmarket IP14 6LS


DRAWING TITLE:
 EXISTING ELEVATIONS

DRAWING NO:
 1249-201

BY: G G CHK: G G DATE: 08.07.22 SCALE @A1 1:50



EXISTING ELEVATIONS

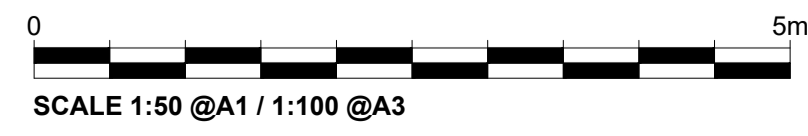

SCALE 1:50 @A1 / 1:100 @A3