


NOTES:  
ALL DIMENSIONS, LEVELS AND CLEARANCES TO BE CHECKED  
ON SITE PRIOR TO WORKS COMMENCING  
THIS DRAWING SHOULD BE READ IN CONJUNCTION WITH ALL  
OTHER PROJECT RELATED DRAWINGS, SPECIFICATIONS AND  
DOCUMENTS.  
THIS DRAWING IS COPYRIGHT OF GEBHARD AND GOODWIN

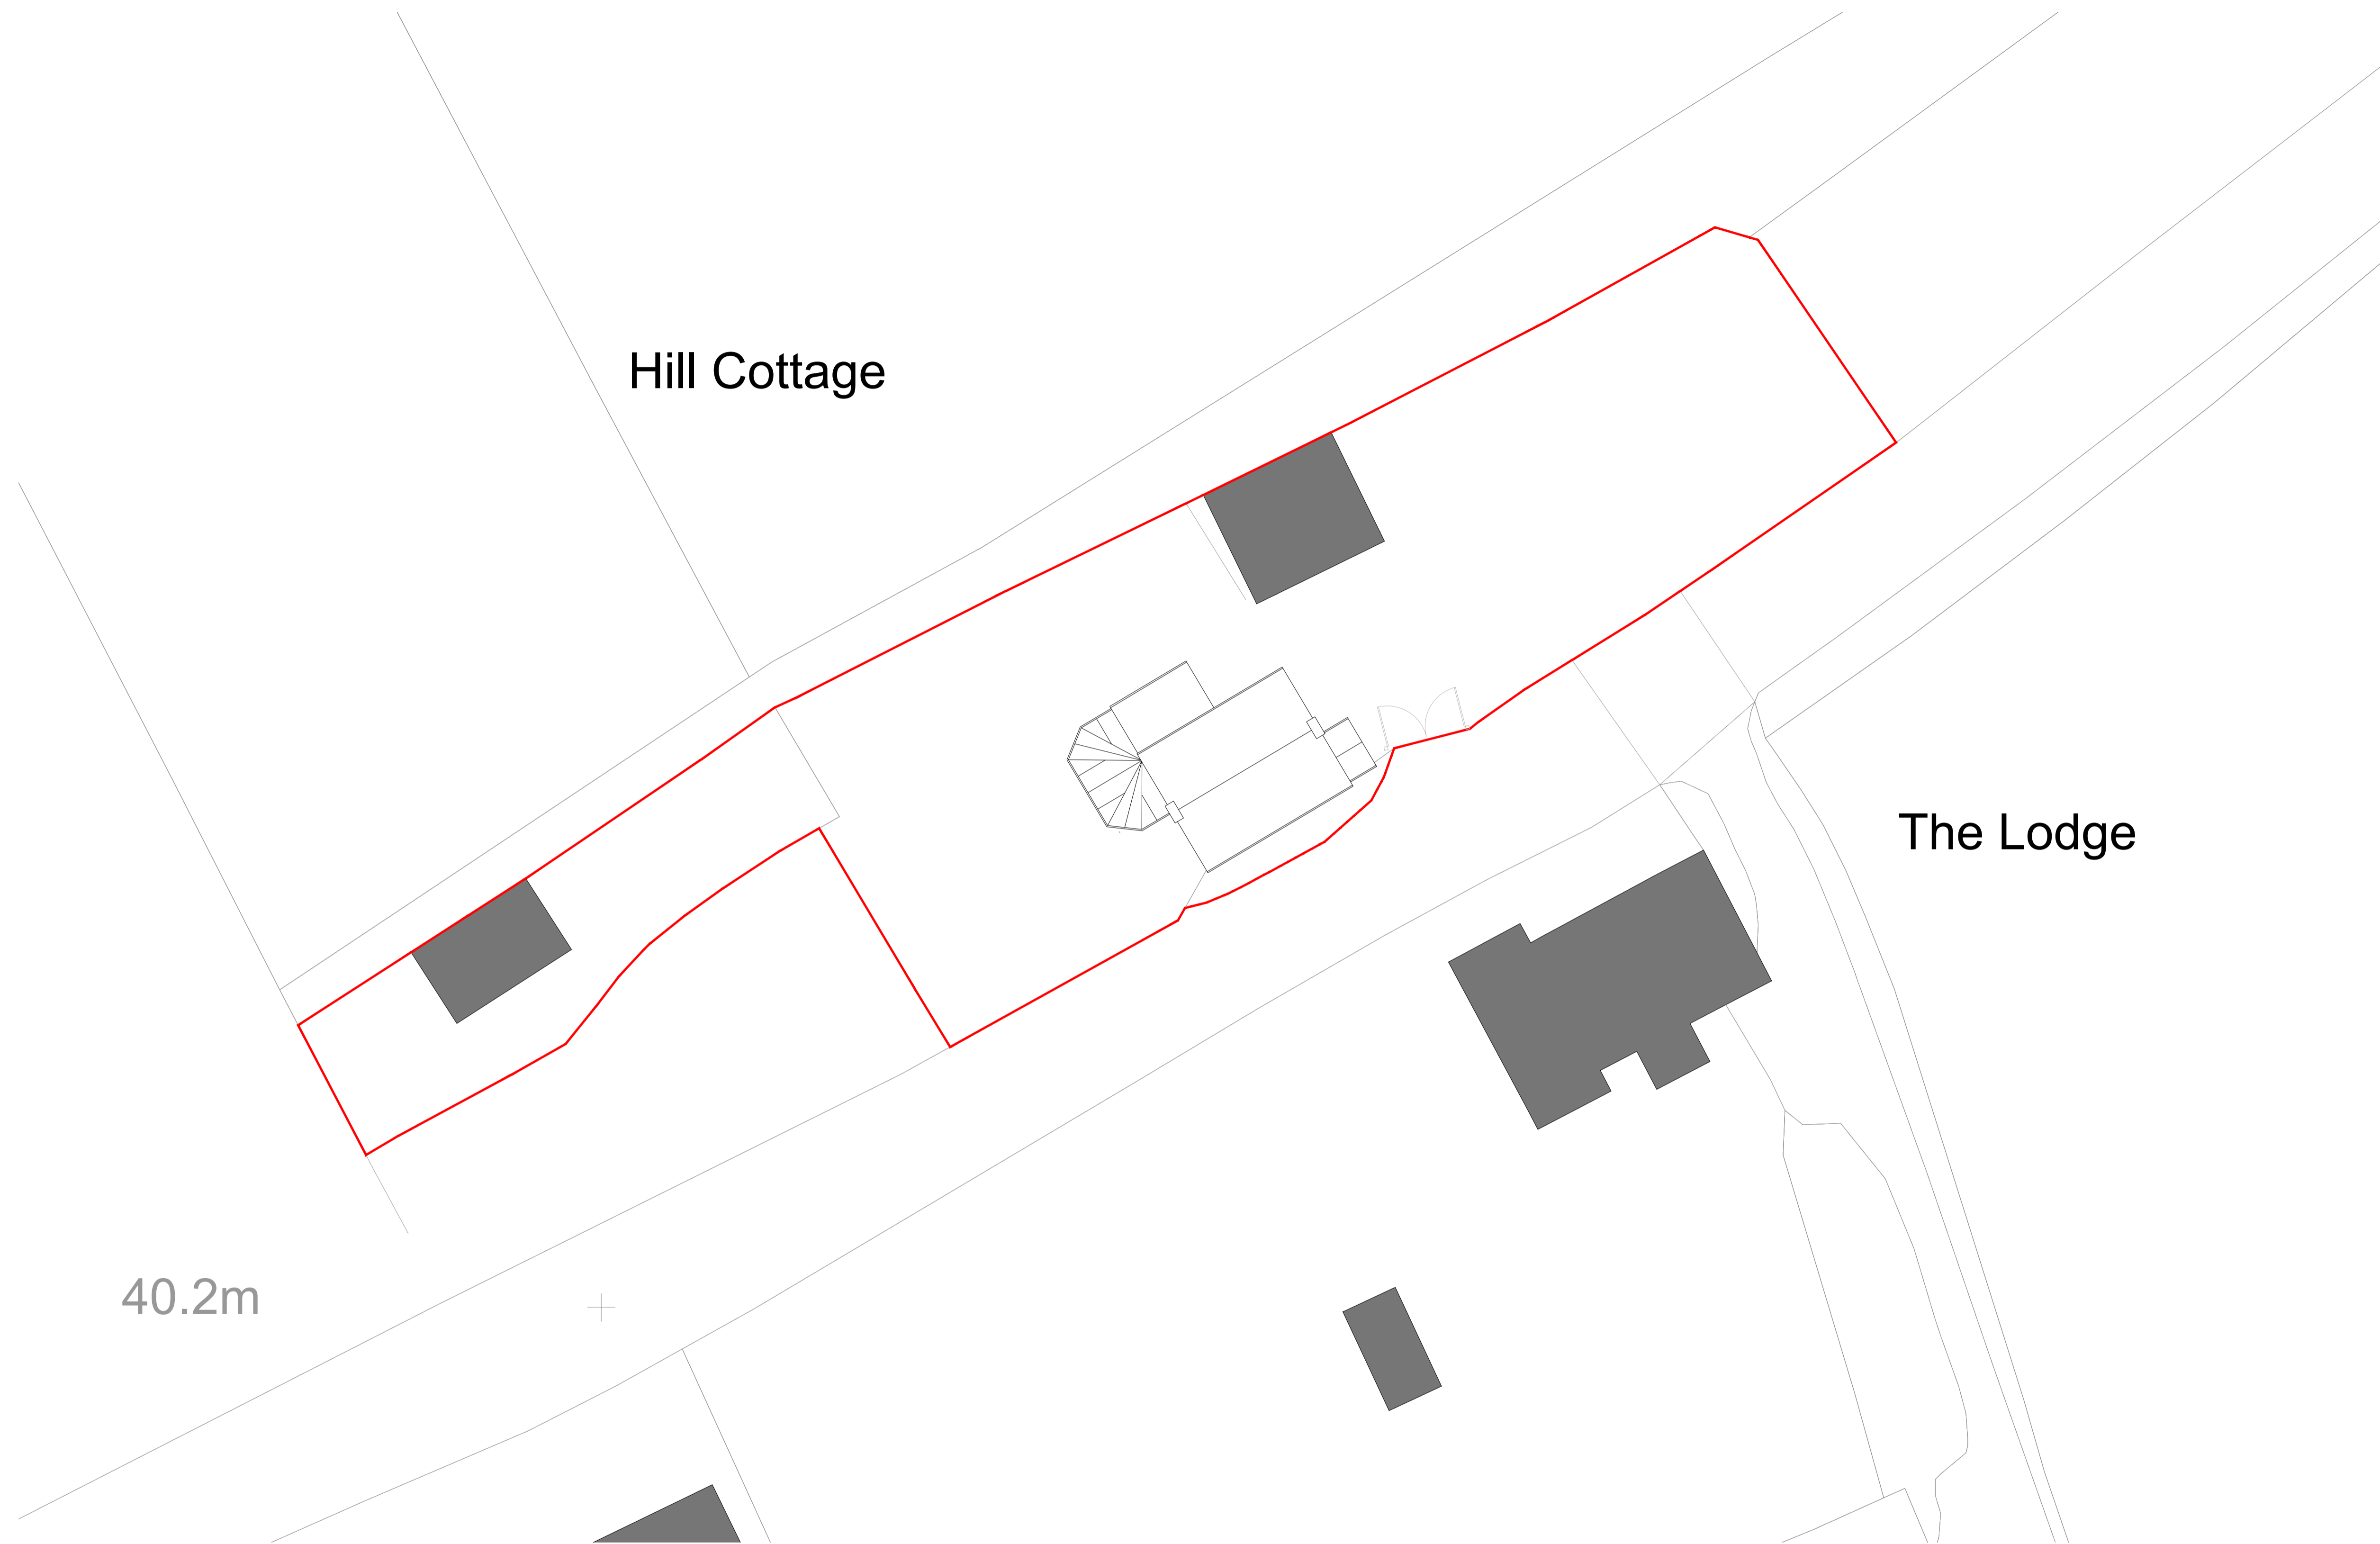

40.2m

Hill Cottage

The Lodge

G 16.10.23 Updated to client comments

Rev.	Date	Notes
<b>PLANNING</b>		

**PROJECT**  
CLIVE MILLS

**SITE ADDRESS**  
Hill Cottage,  
Ashfield Rd,  
Framsden,  
Stowmarket IP14 6LS

**DRAWING TITLE:**  
EXISTING SITE ROOF PLAN

**DRAWING NO.:**  
1249-100

**BY:** GG **CHK:** GG **DATE:** 08.07.22 **SCALE:** @A1



**EXISTING SITE ROOF PLAN**

