

THIS DRAWING IS TO BE READ IN CONJUNCTION WITH ALL RELEVANT DRAWINGS, DETAILS AND WRITTEN SPECIFICATION
 NO DIMENSIONS ARE TO BE SCALED FROM THIS DRAWING
 DISCREPANCIES OR VARIATIONS ARE TO BE CHECKED BEFORE WORKS PROCEED


Copyright © Anthony Scullion Architectural Services
 Not to be reproduced without written authority




FRONT ELEVATION AS PROPOSED




REAR ELEVATION AS PROPOSED

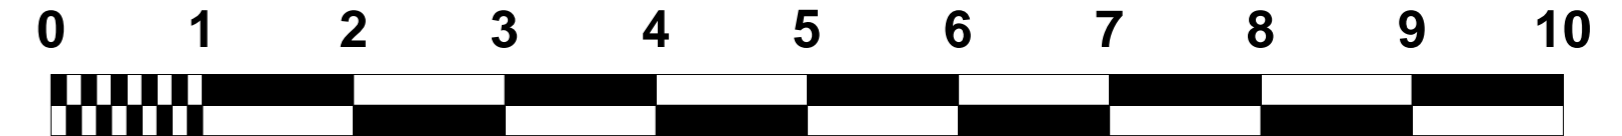


SCALE BAR 1:50

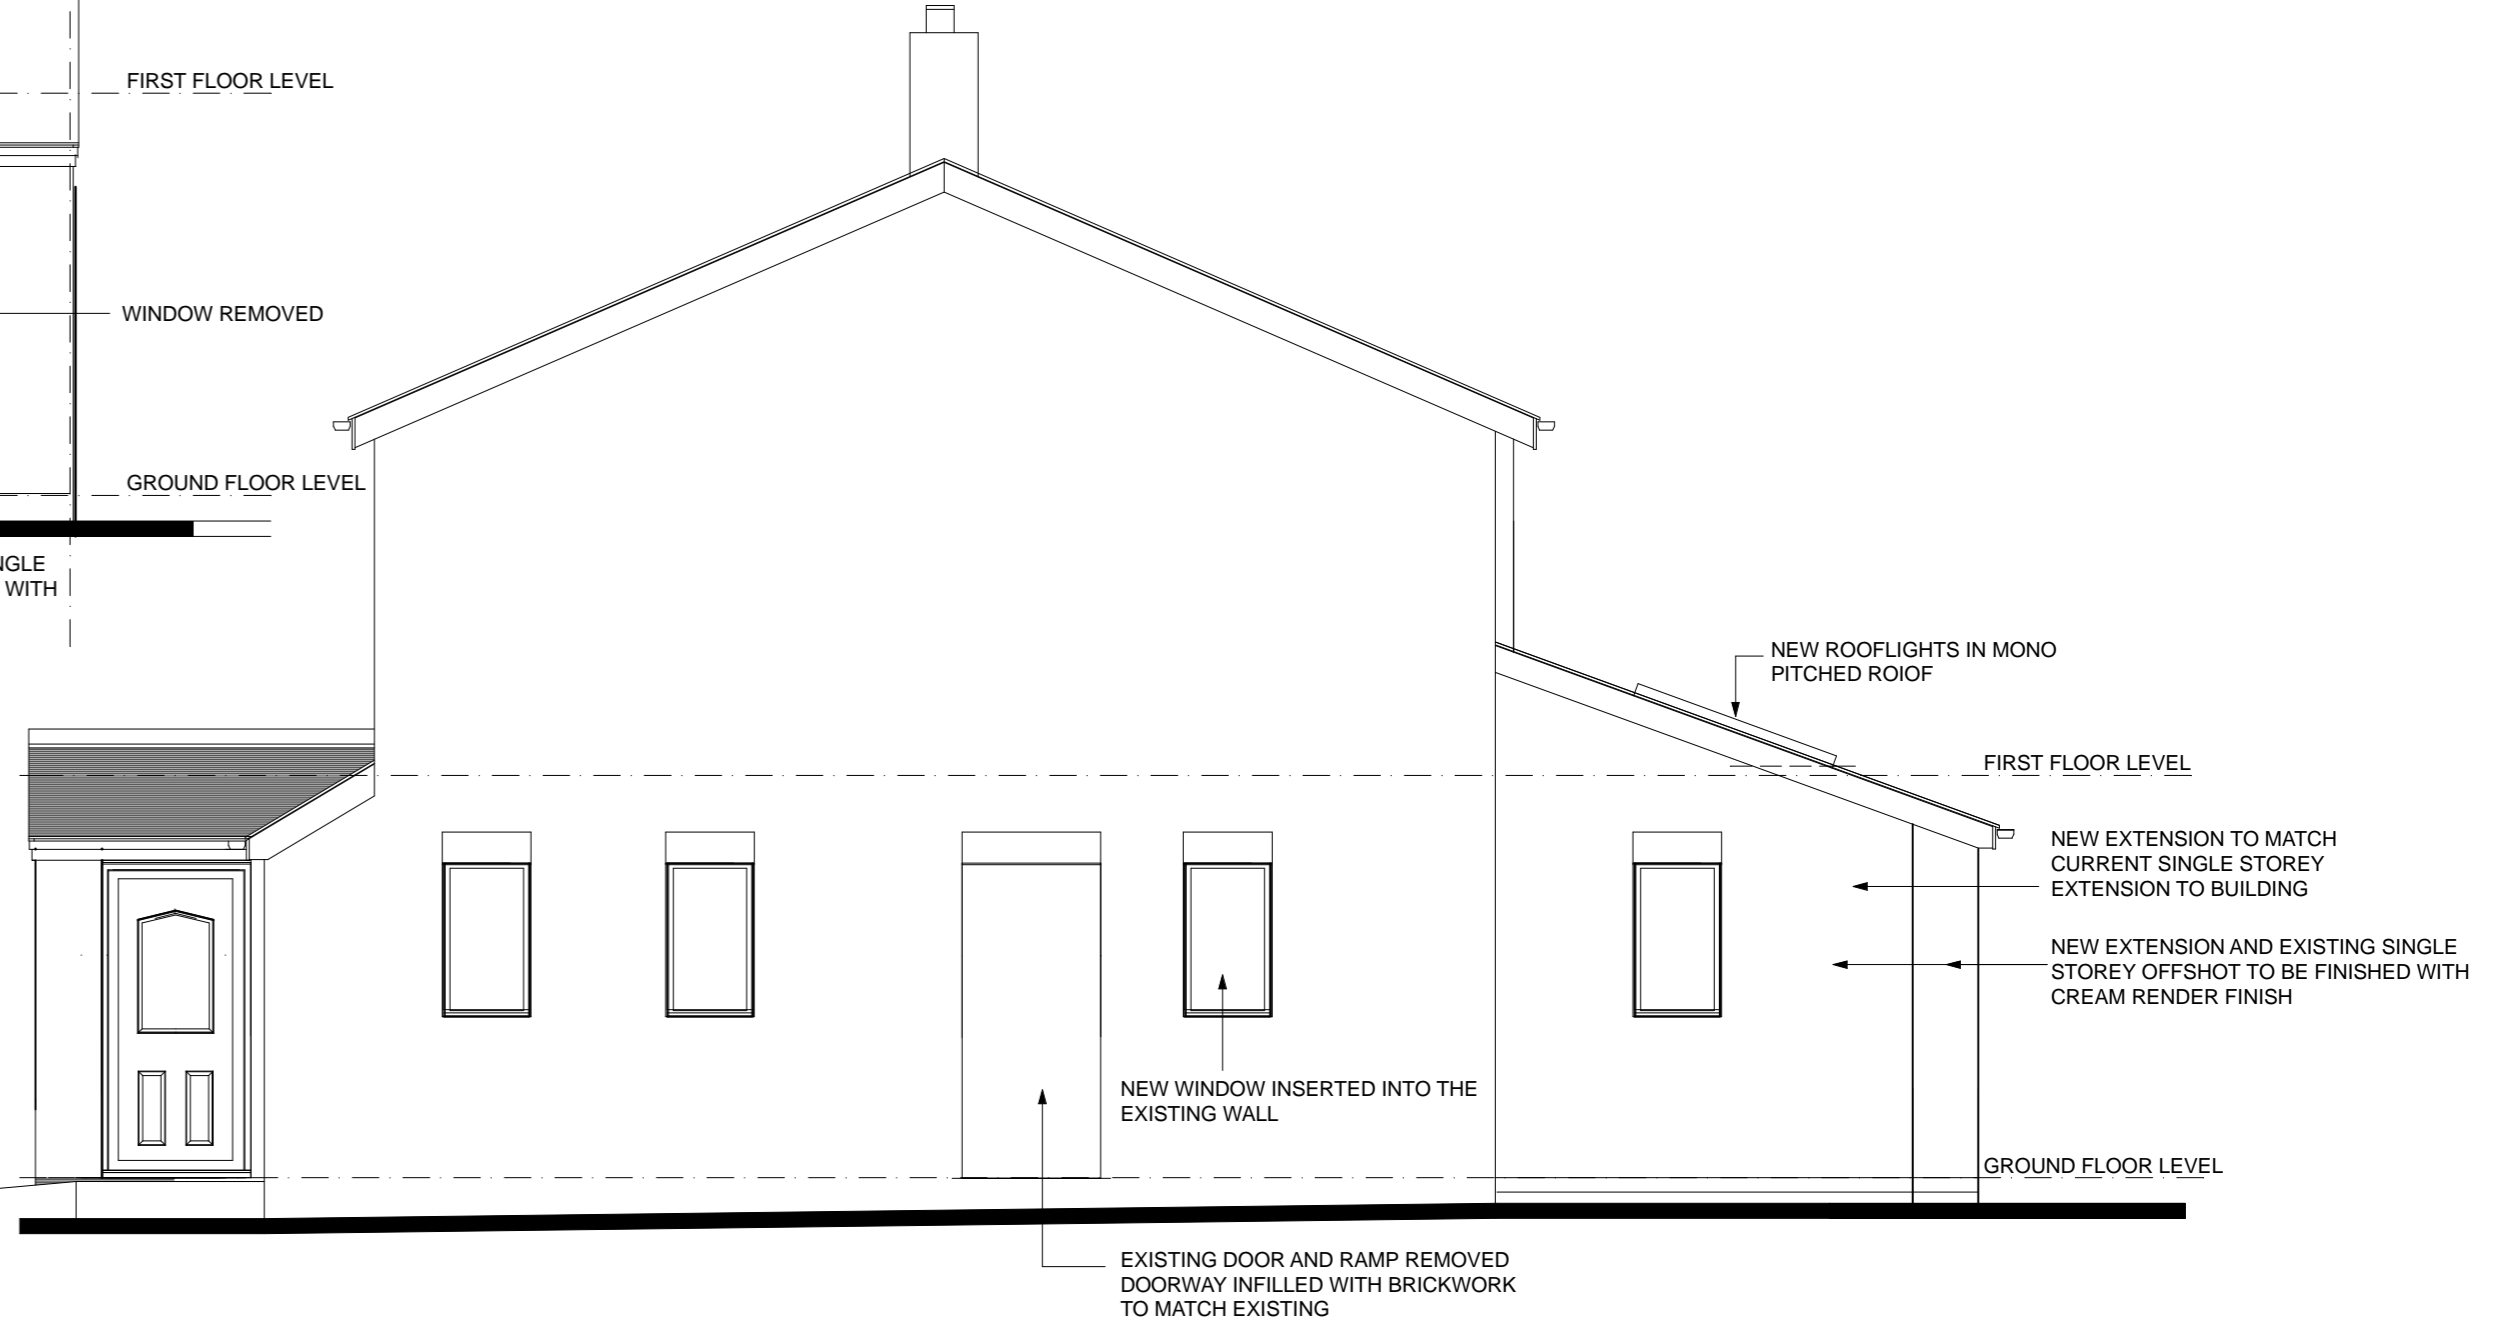


GABLE ELEVATION AS PROPOSED

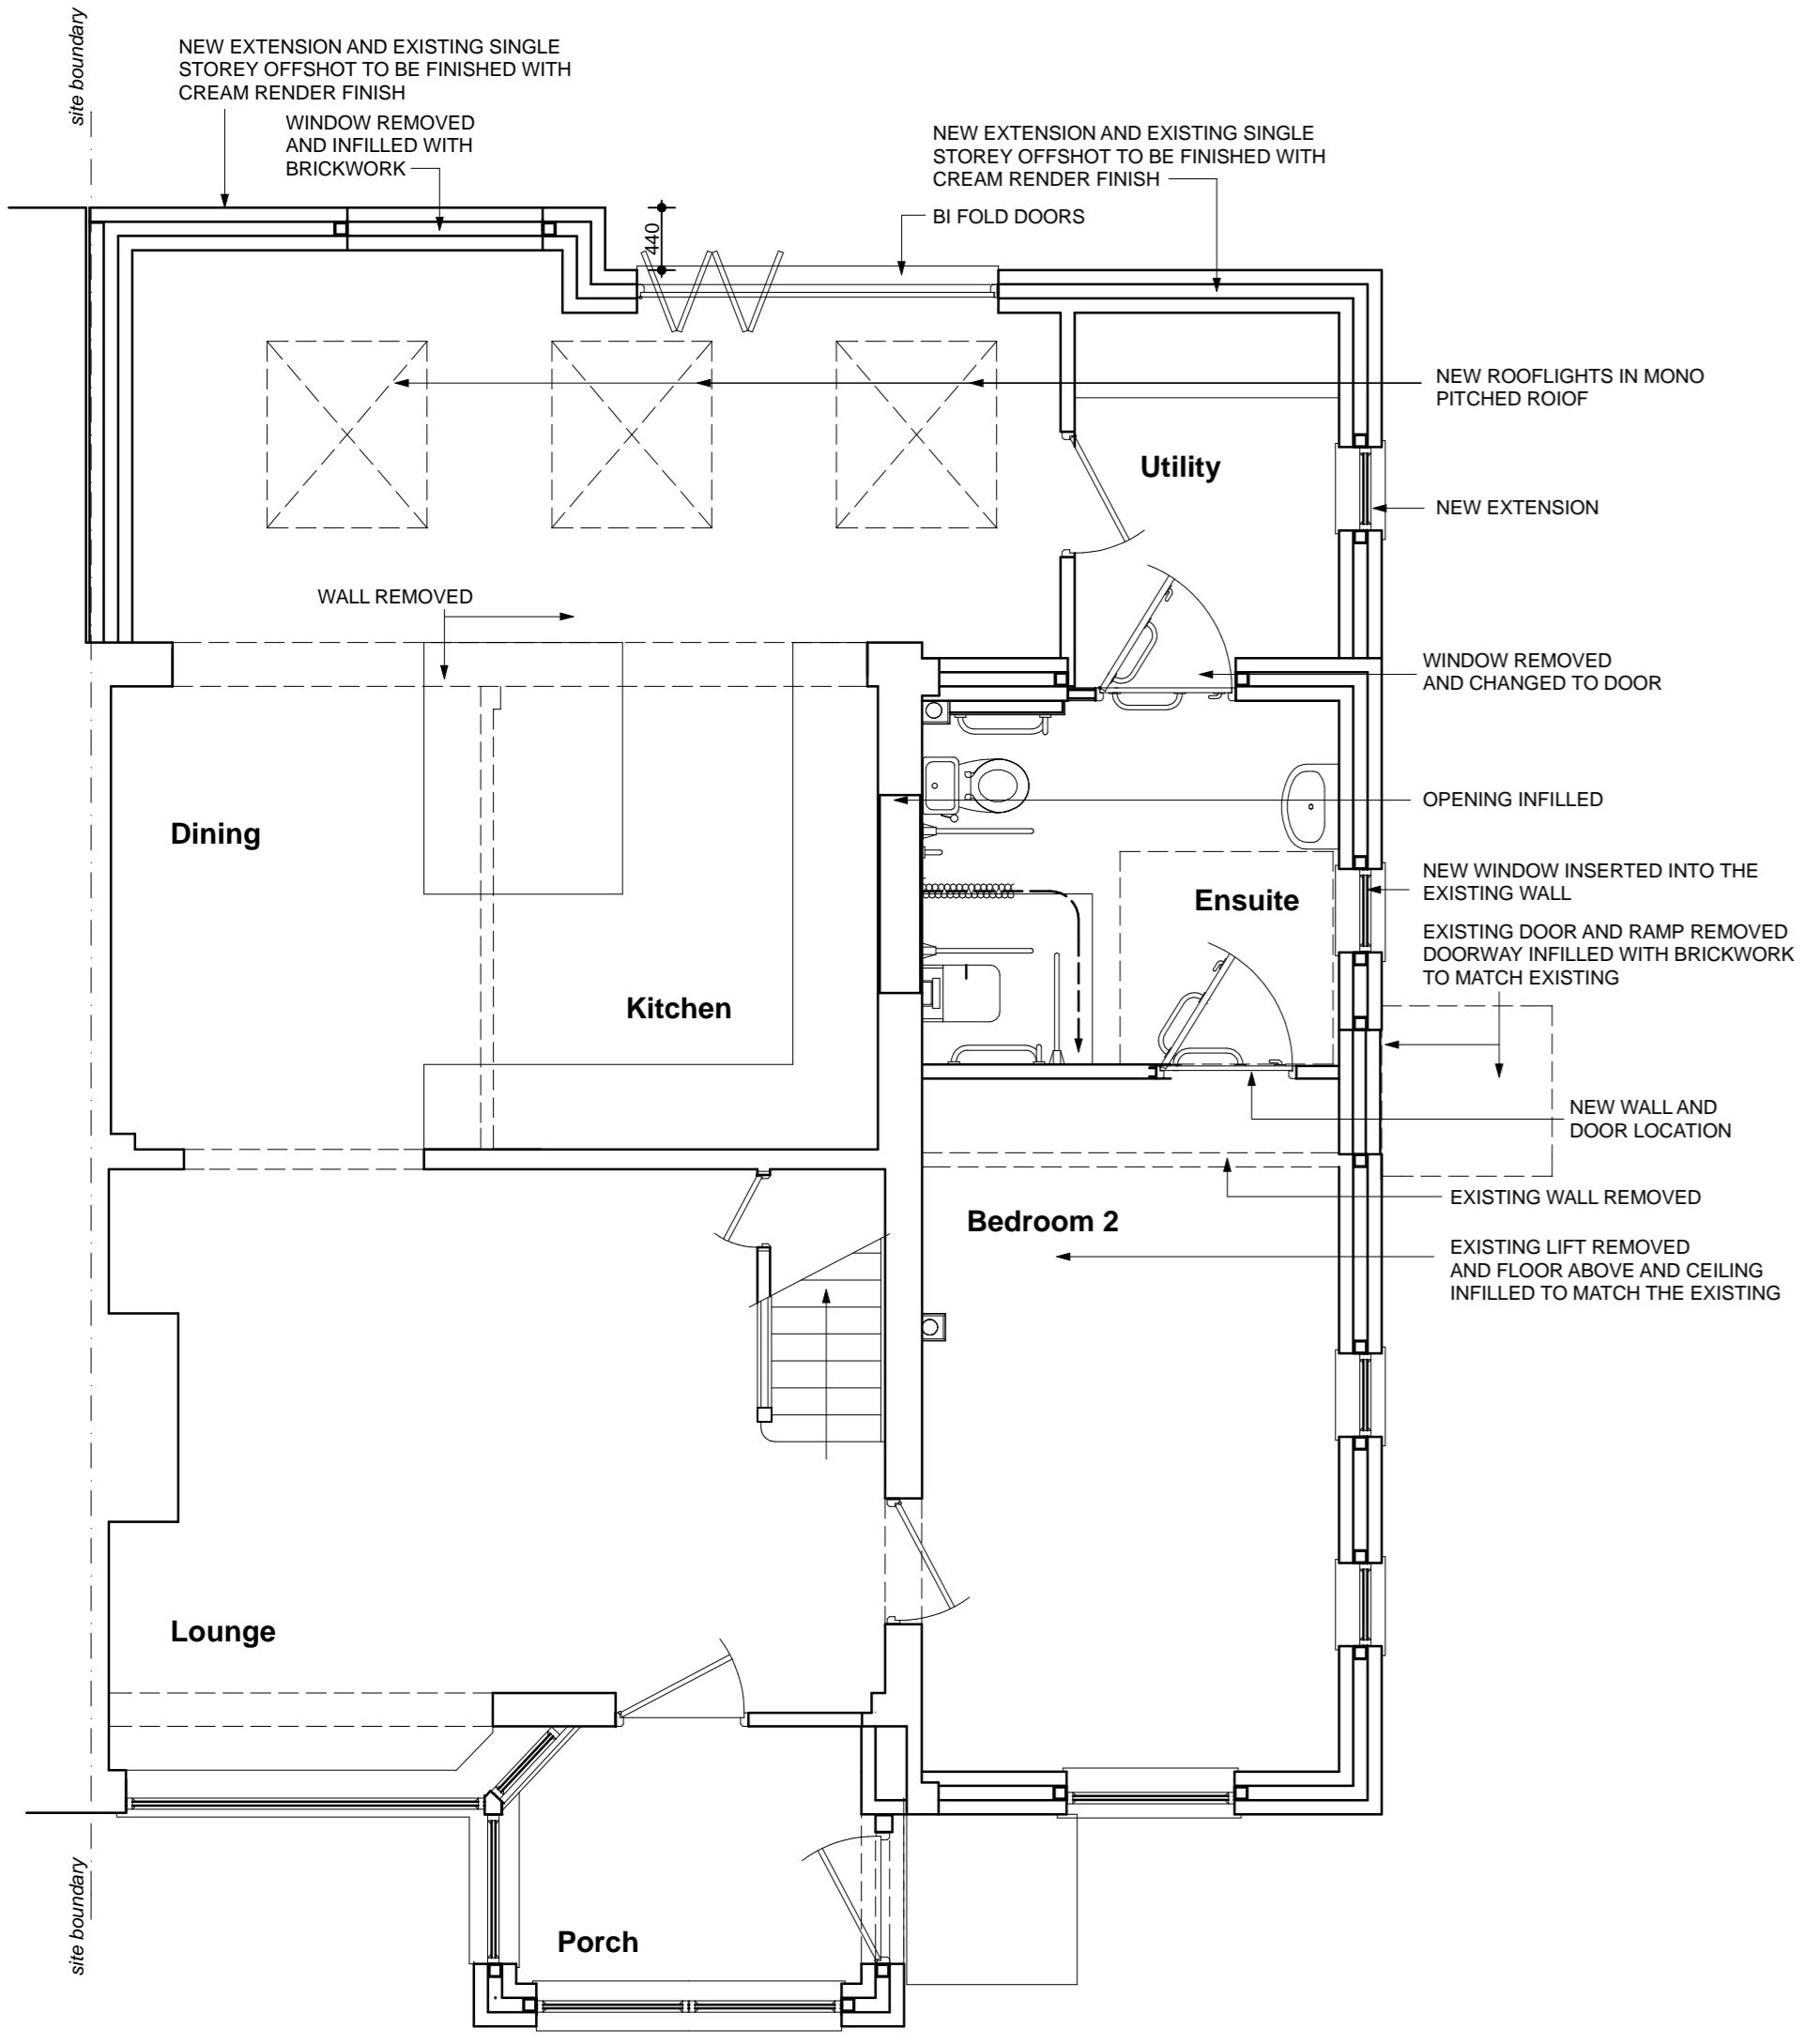

GROUND FLOOR PLAN AS PROPOSED

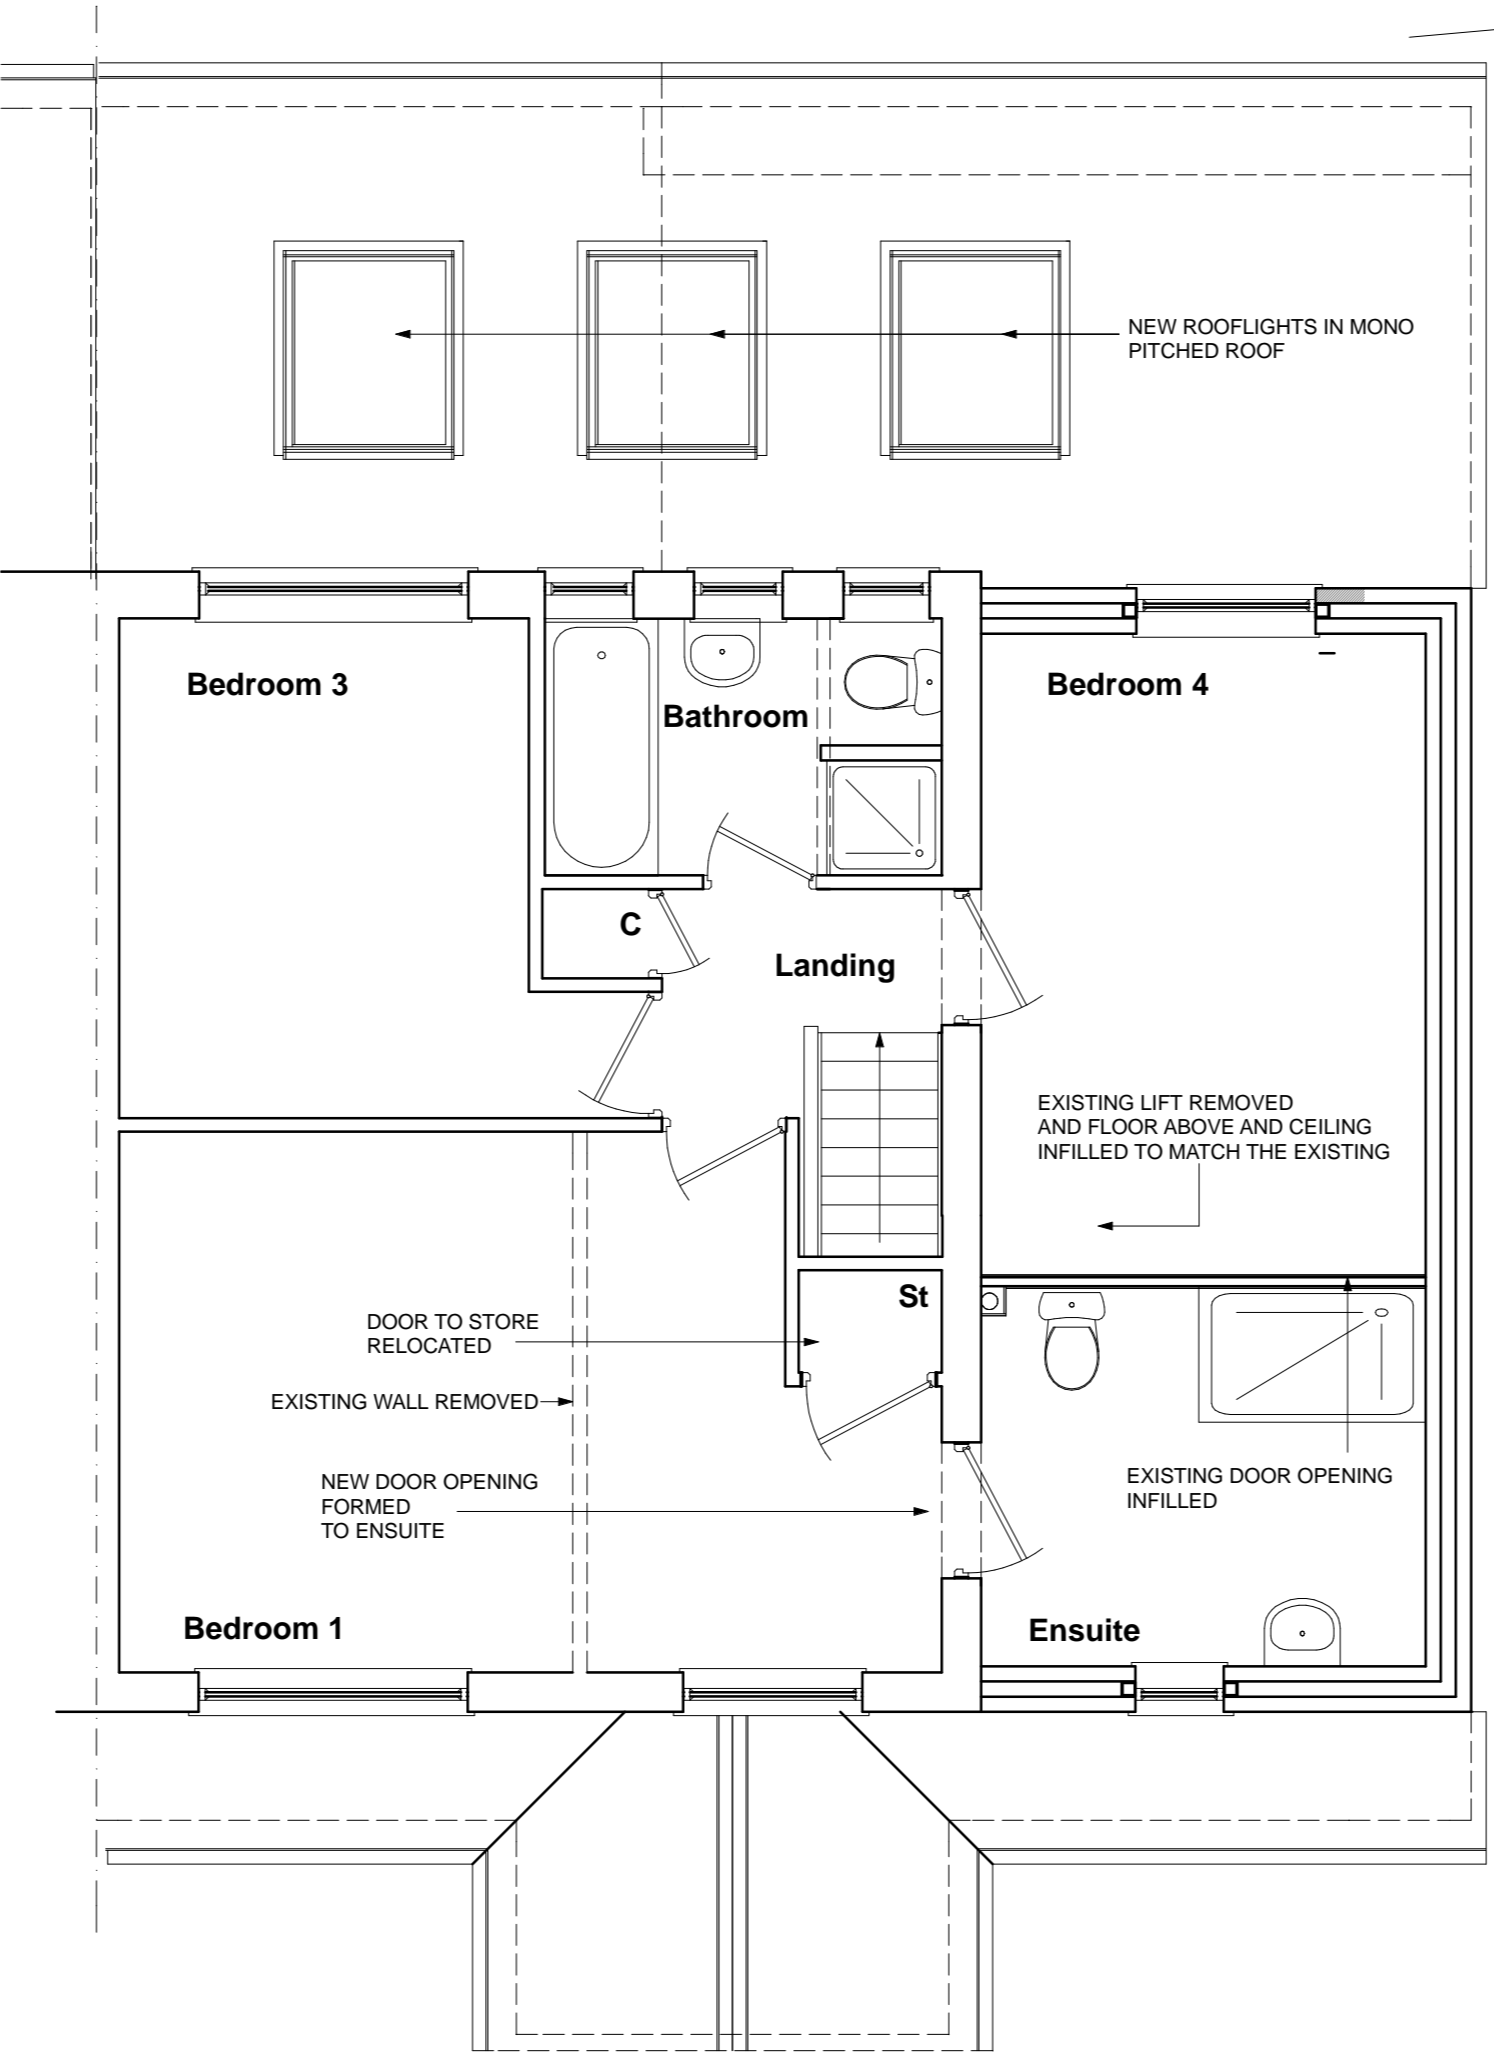

FIRST FLOOR PLAN AS PROPOSED

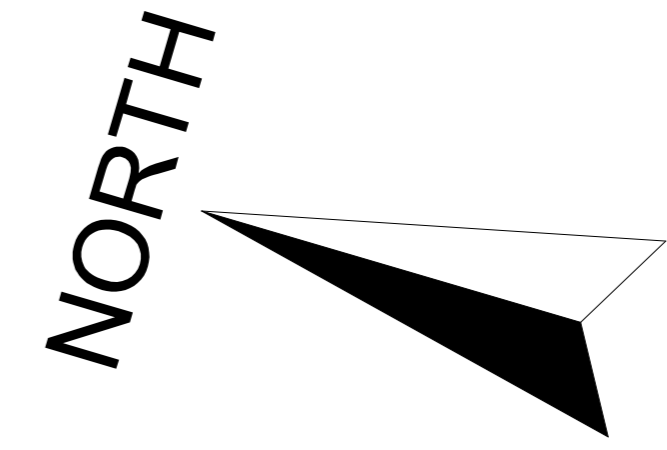

REV | DATE | COMMENTS

PROJECT
 BANSDOWNE GARDENS
 STAKEFORD
 NORTHUMBERLAND

TITLE
 PLANS AND ELEVATIONS AS PROPOSED

CLIENT
 MR & MRS S. MAIN

DATE
 APRIL 2023

SCALE
 1:50 @ A1

DRAWING No
 A507 - L - 02

REV

Anthony Scullion
 Architectural Services

51 Neptune Road
 Dumpling Hall Estate
 Newcastle upon Tyne
 NE15 7XG