

1:100 SCALE BAR

ADDITIONAL NOTES


MATERIAL LIST

- EXISTING**
- Walls: Face Brick, Timber Cladding
 - Roof: Plain Tile
 - Windows: Timber
 - Doors: UPVC, Timber
 - Facia/Soffits: Timber
 - Downpipes/Guttering: Black Plastic


- PROPOSED**
- All proposed materials to match existing
 - Flat Roofs to be single ply membrane (Grey)
 - All proposed floor levels to match existing.

A LAWFUL DEVELOPMENT CERTIFICATE AND PRIOR NOTIFICATION APPLICATION HAVE BEEN APPROVED FOR AN INCREASE OF 71.1M2 TO THE CURRENT DWELLING.


THE PROPOSAL OFFSETS THE 71.1M2 FROM THE APPROVED LDC & PRIOR NOTIFICATION APPLICATIONS FOR THE ATTACHED SCHEME OF 71.1M2.

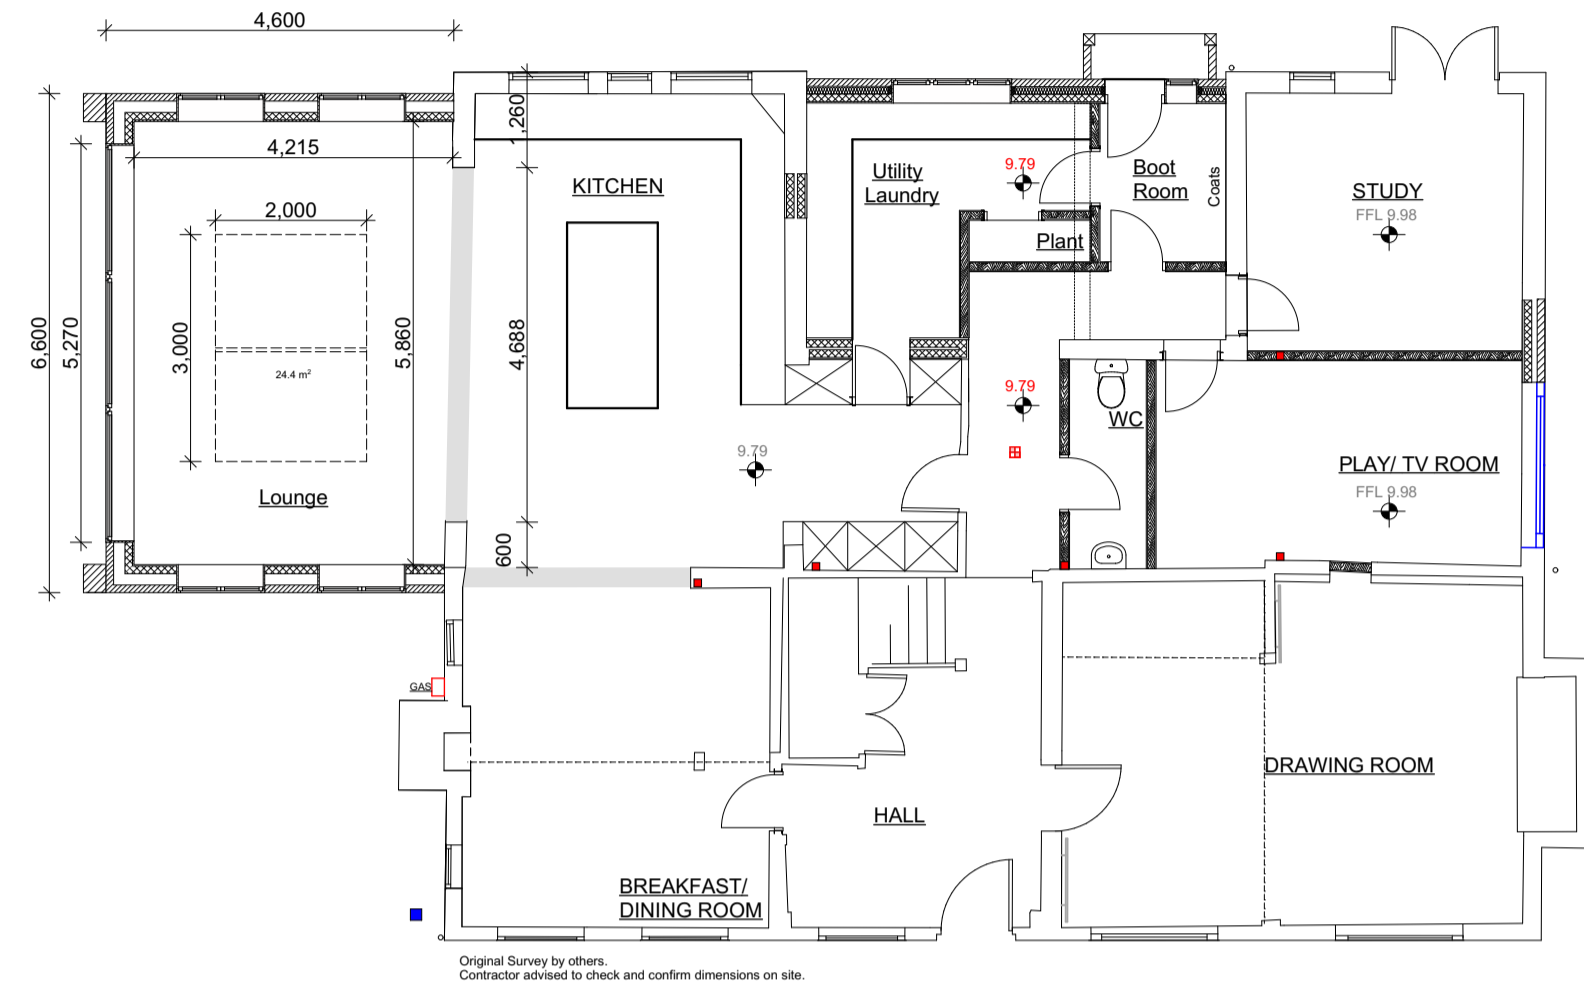

GROUND FLOOR PLAN

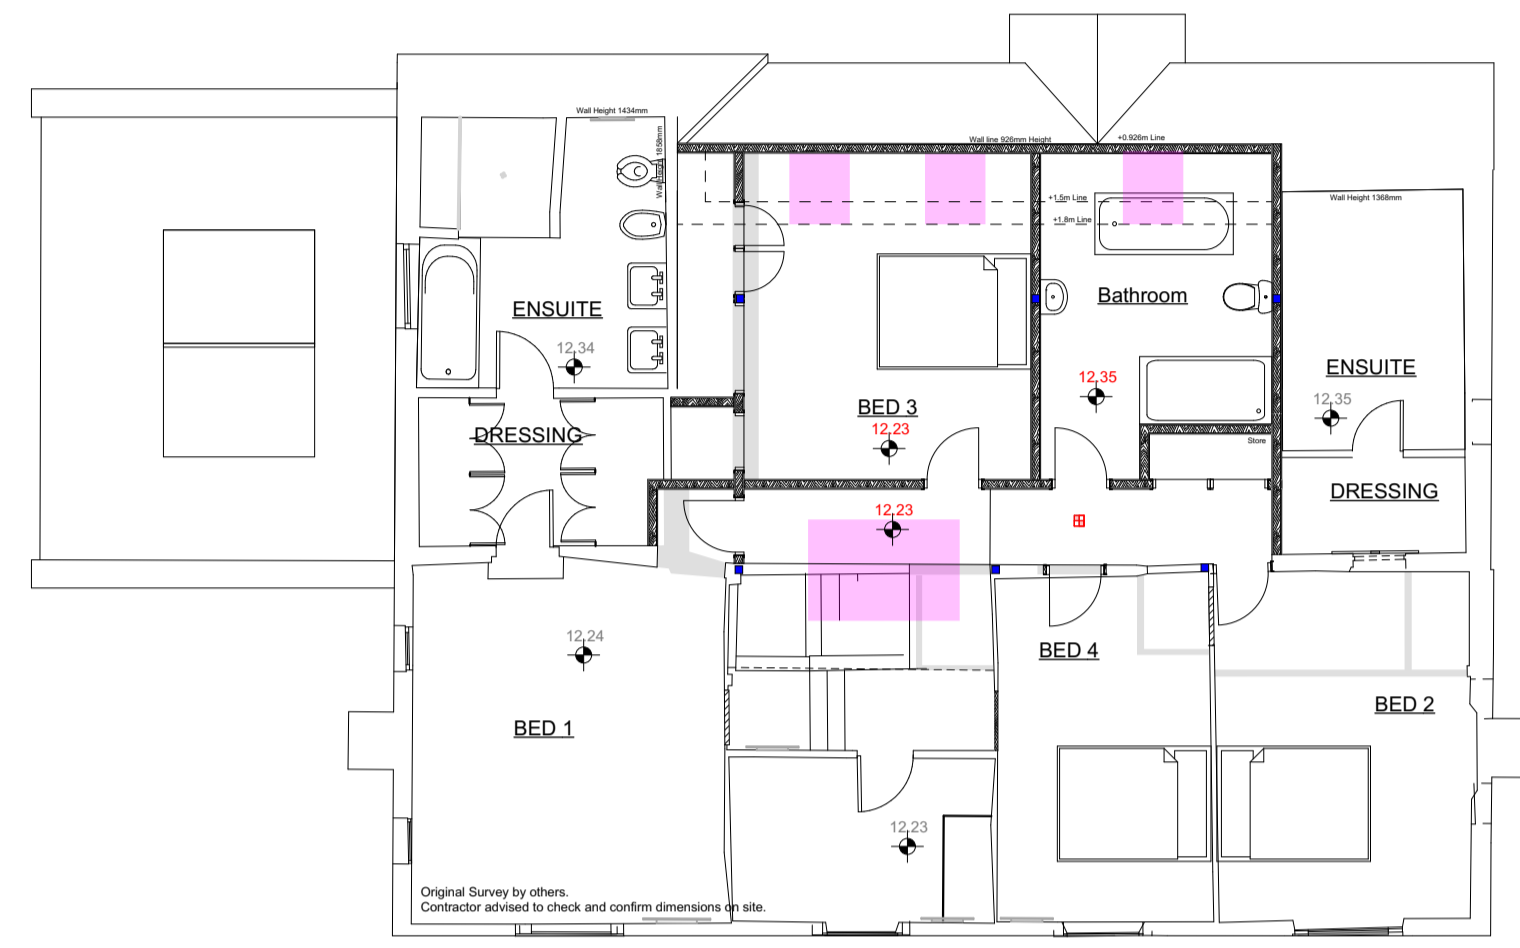

FIRST FLOOR PLAN

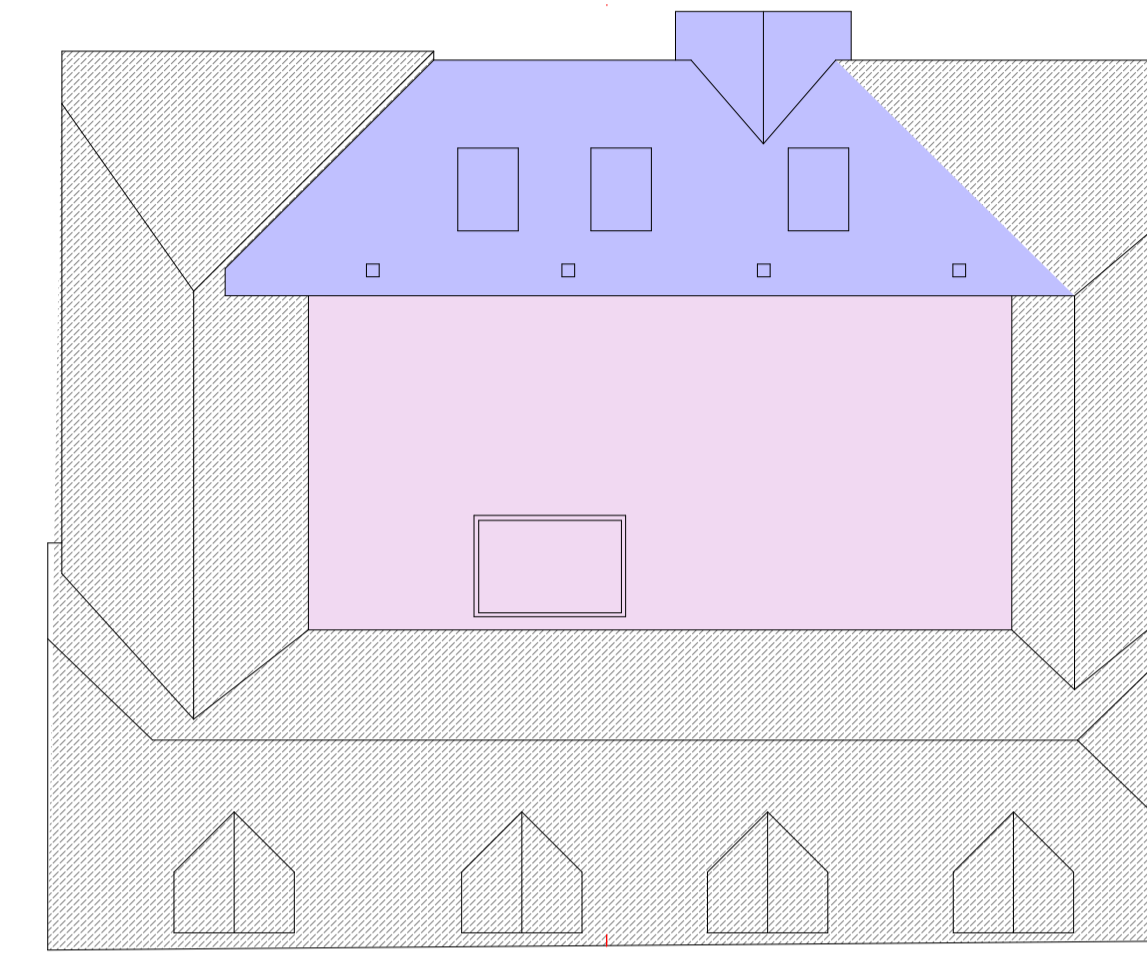


PROPOSED FLOOR PLANS SCALE 1:100



SIDE ELEVATION



REAR ELEVATION

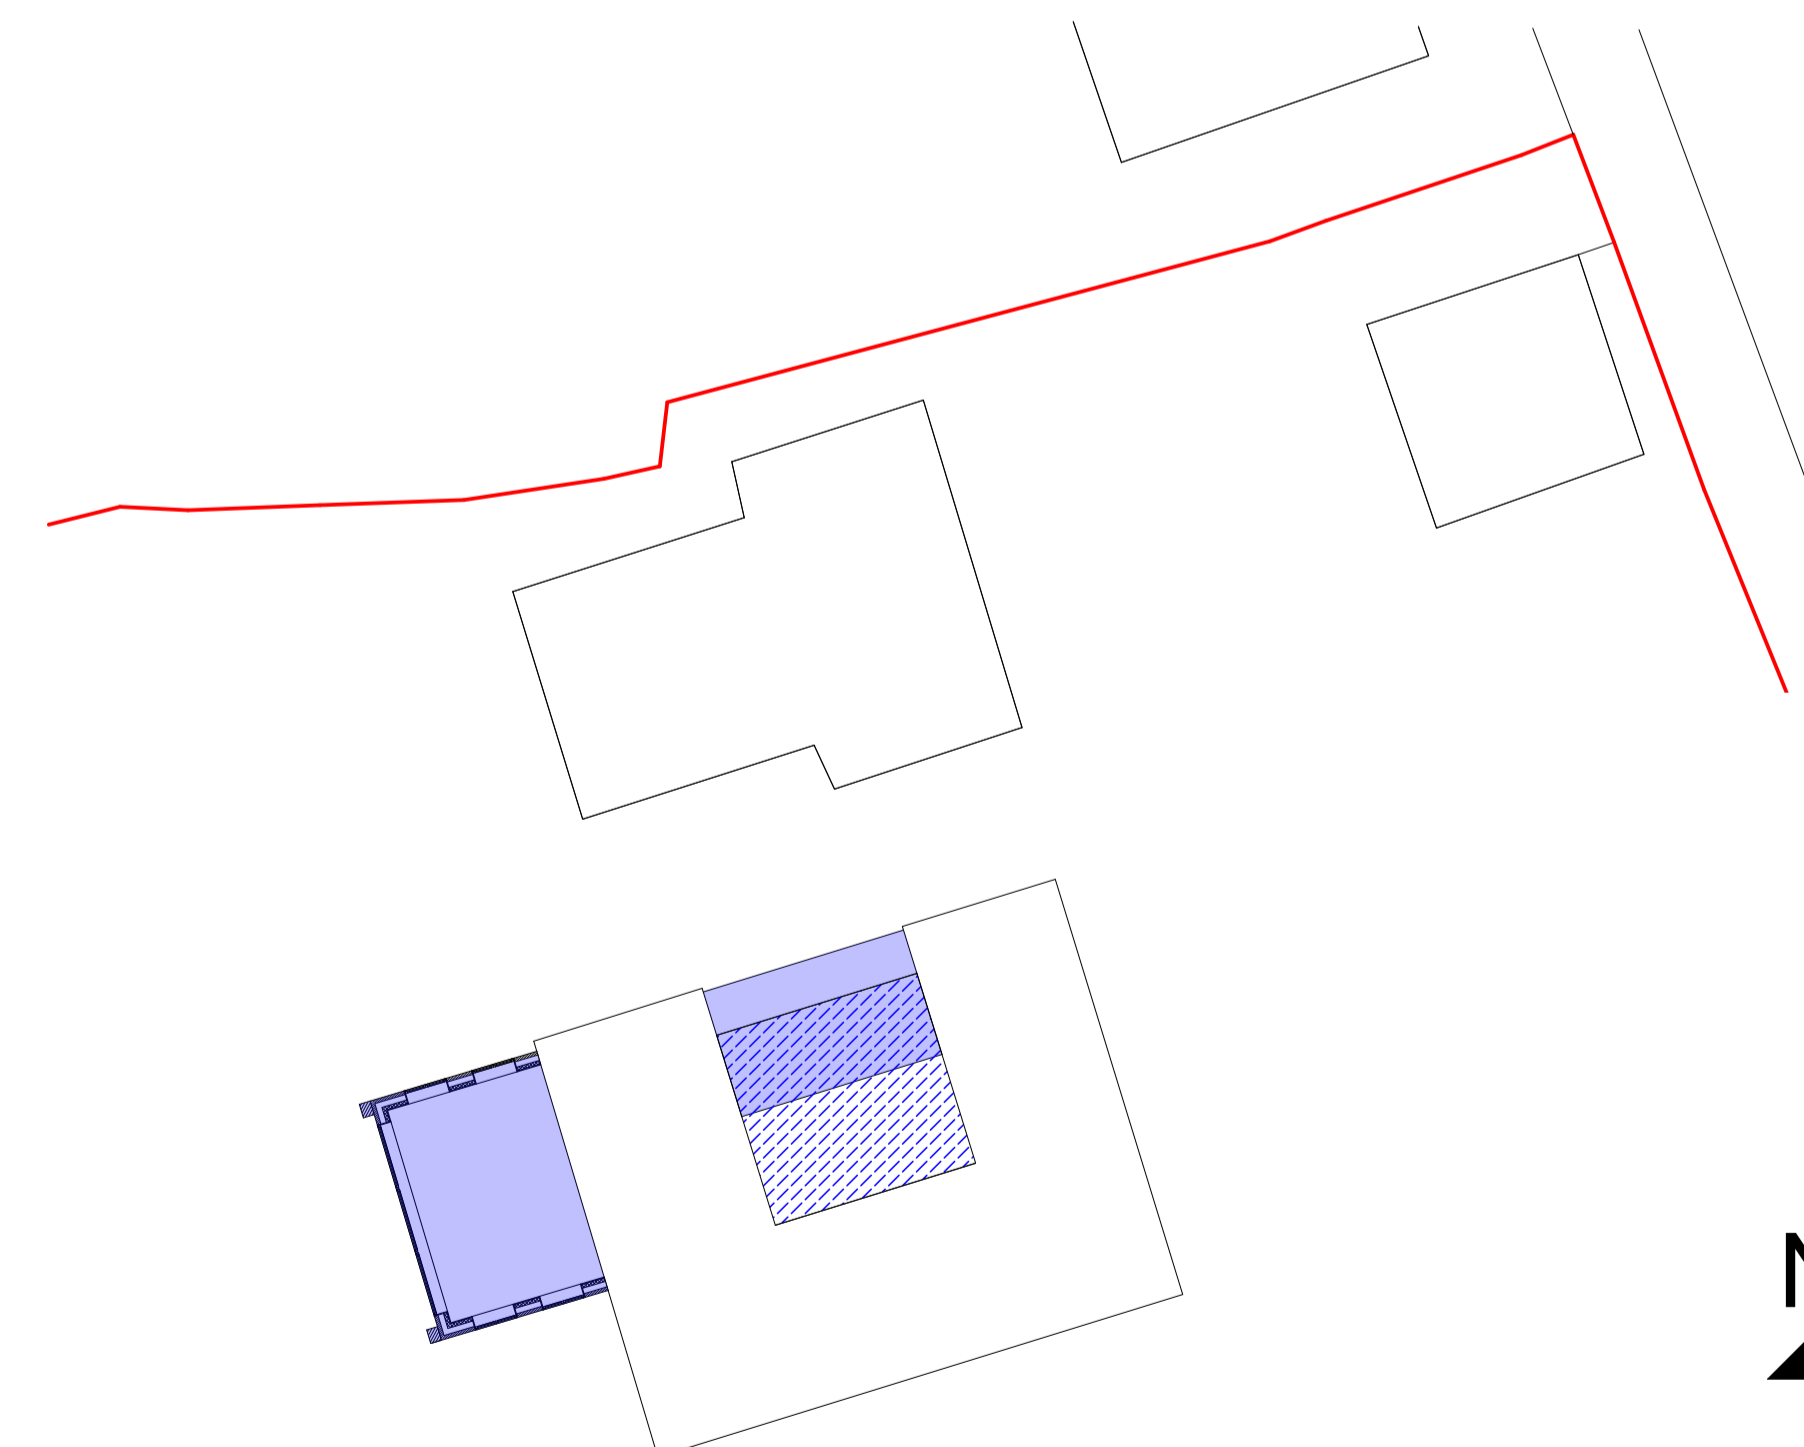

KEY

- [Solid Blue] = GROUND FLOOR EXTENSION
- [Hatched Blue] = FIRST FLOOR EXTENSION

BLOCK PLAN SCALE 1:200



SIDE ELEVATION



FRONT ELEVATION

PROPOSED ELEVATIONS SCALE 1:100

REV	DATE	DESCRIPTION

STATUS: PLANNING PERMISSION

ADAPT ARCHITECTURE
ENQUIRY@ADAPTARCHITECTURE.CO.UK T: 01483 904 154

PROJECT NO: HF-23
SCALE: 1:100 @A1
COPYRIGHT Adapt Architecture 2023

SITE ADDRESS:

HOGLEYS FARM
CHAPEL LANE
PIRBRIGHT, WOKING,
G24 0LU

DRG NO:

HF-PP-02

DRG TITLE:

Proposed
Plans & Elevations

ISSUE DATE: 13.10.2023