



PROPOSED SIDE ELEVATION (NORTH) SCALE 1:100





PROPOSED FRONT ELEVATION (WEST) SCALE 1:100

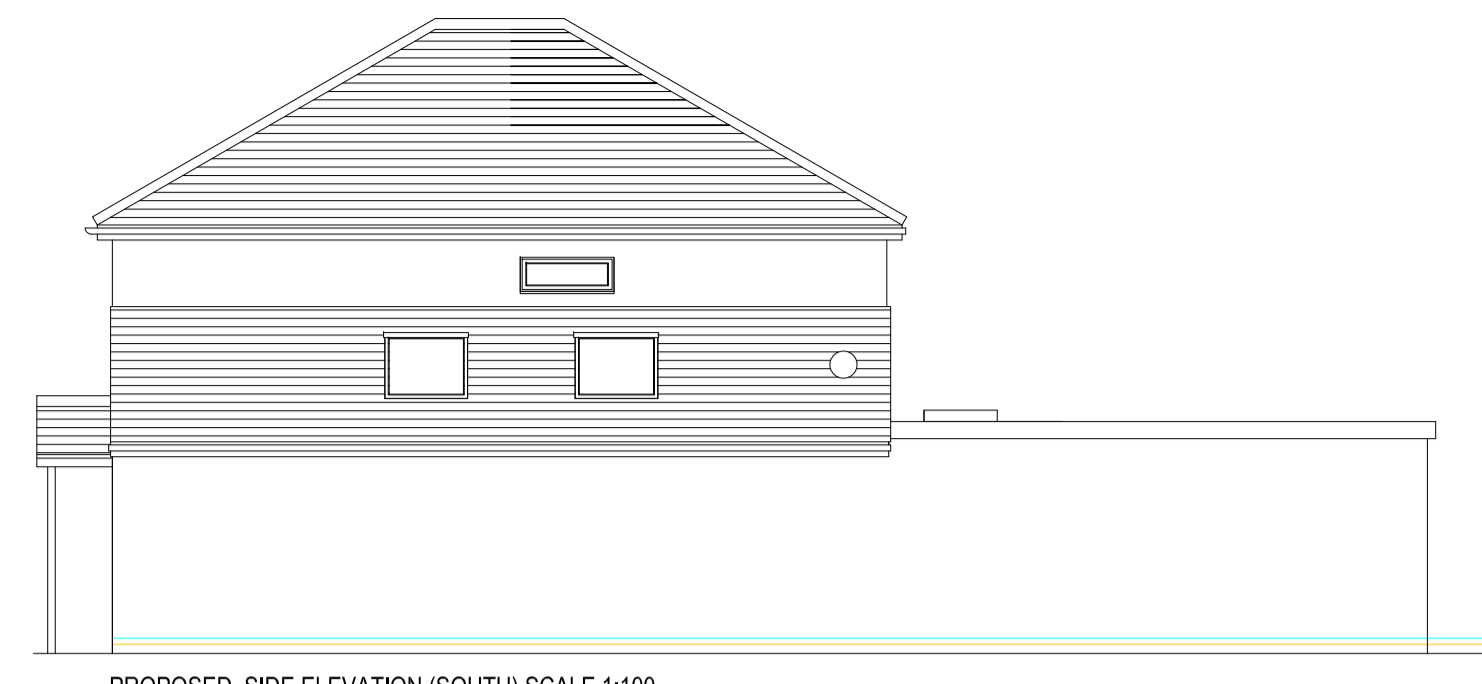



PROPOSED SIDE ELEVATION (SOUTH) SCALE 1:100

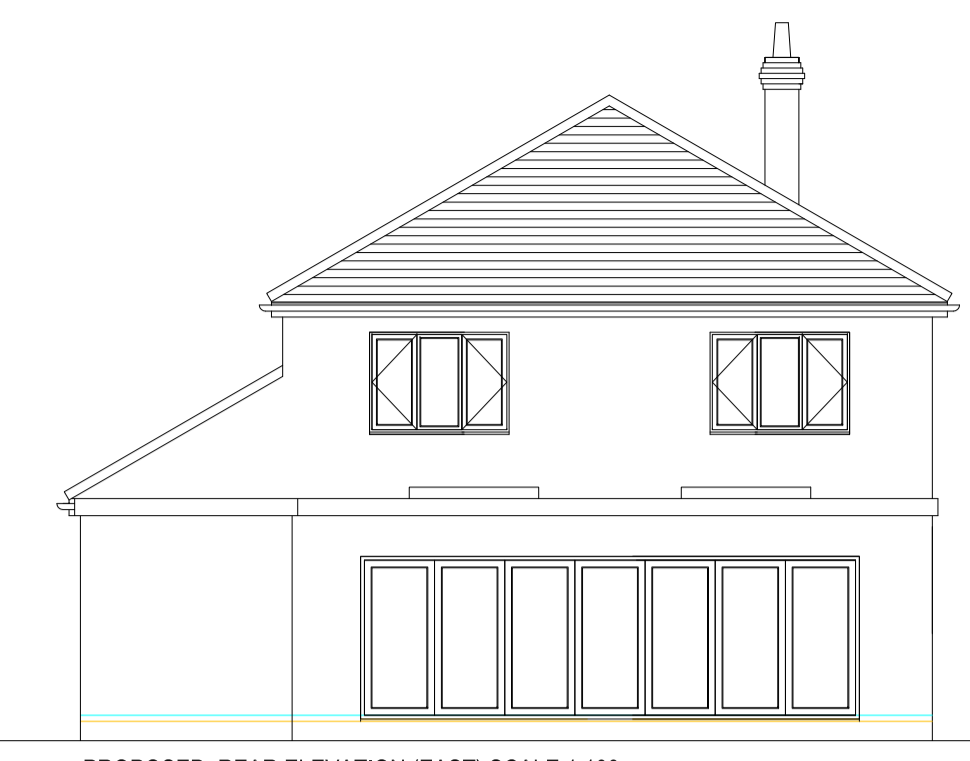

PROPOSED REAR ELEVATION (EAST) SCALE 1:100

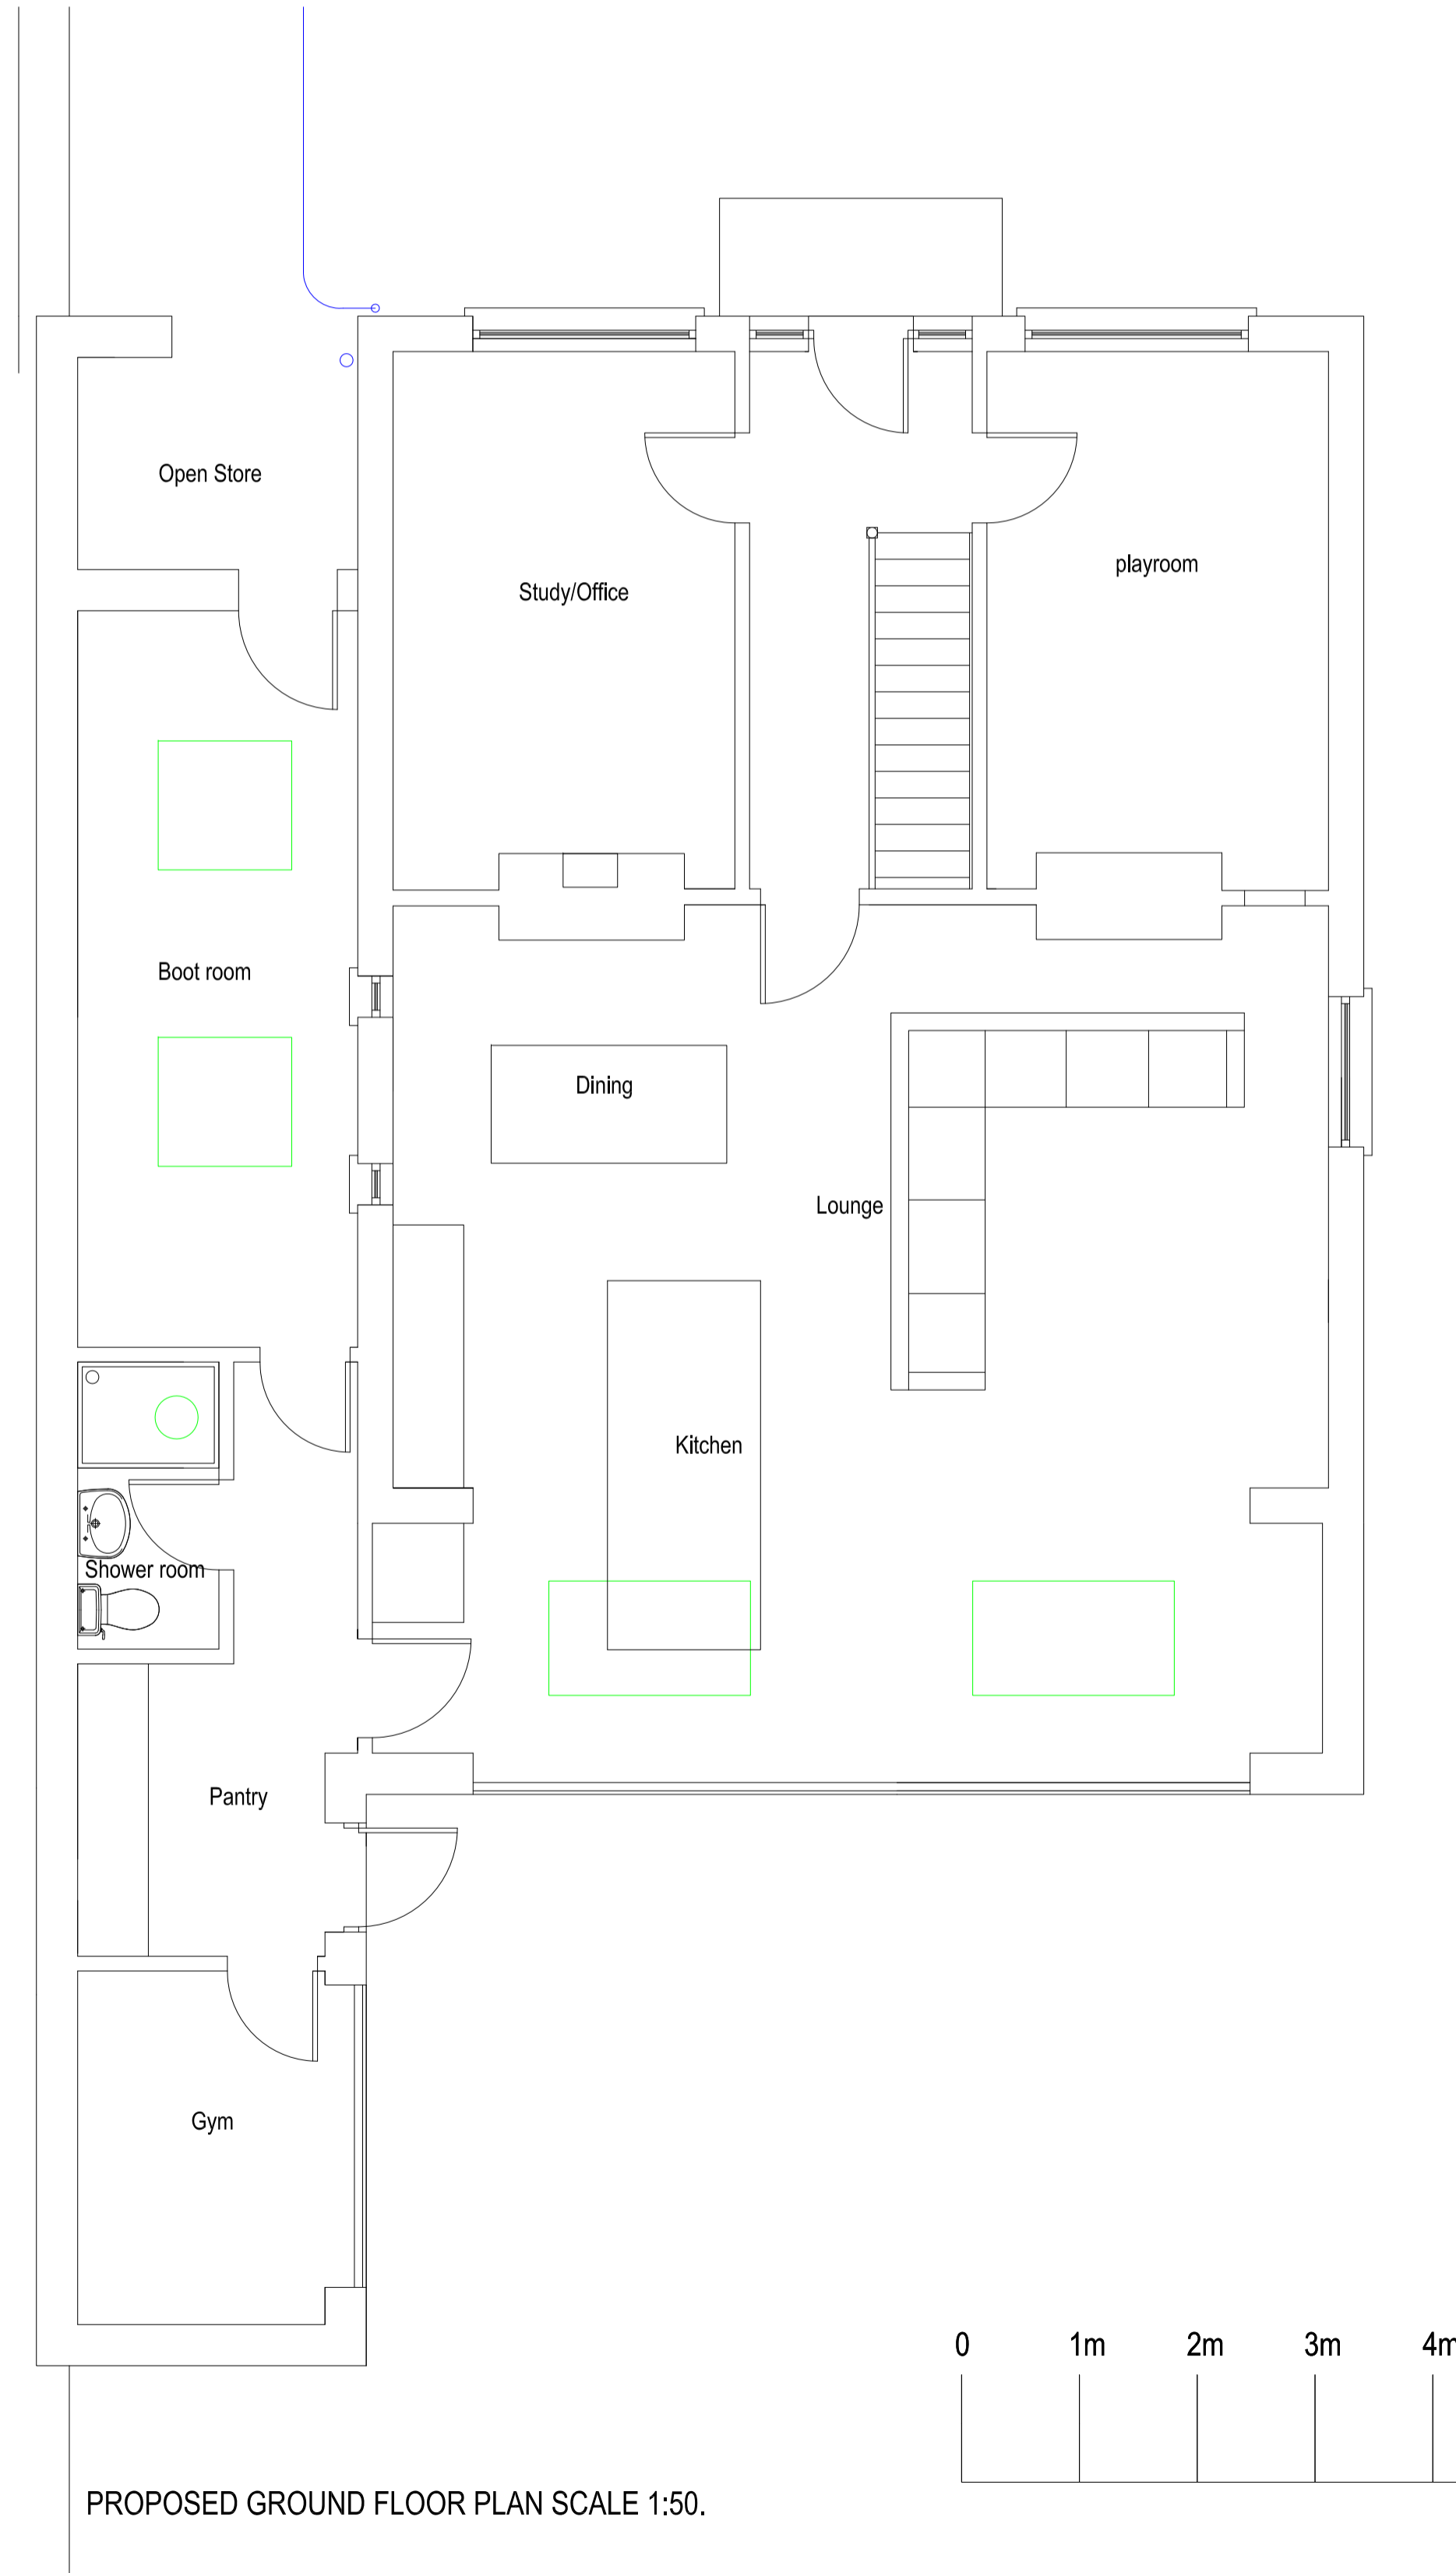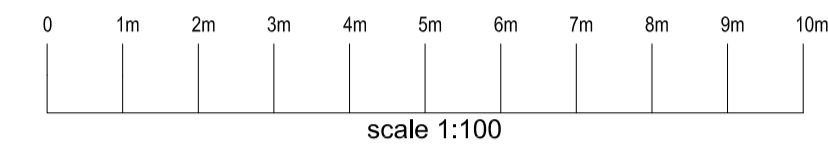


PROPOSED GROUND FLOOR PLAN SCALE 1:50.

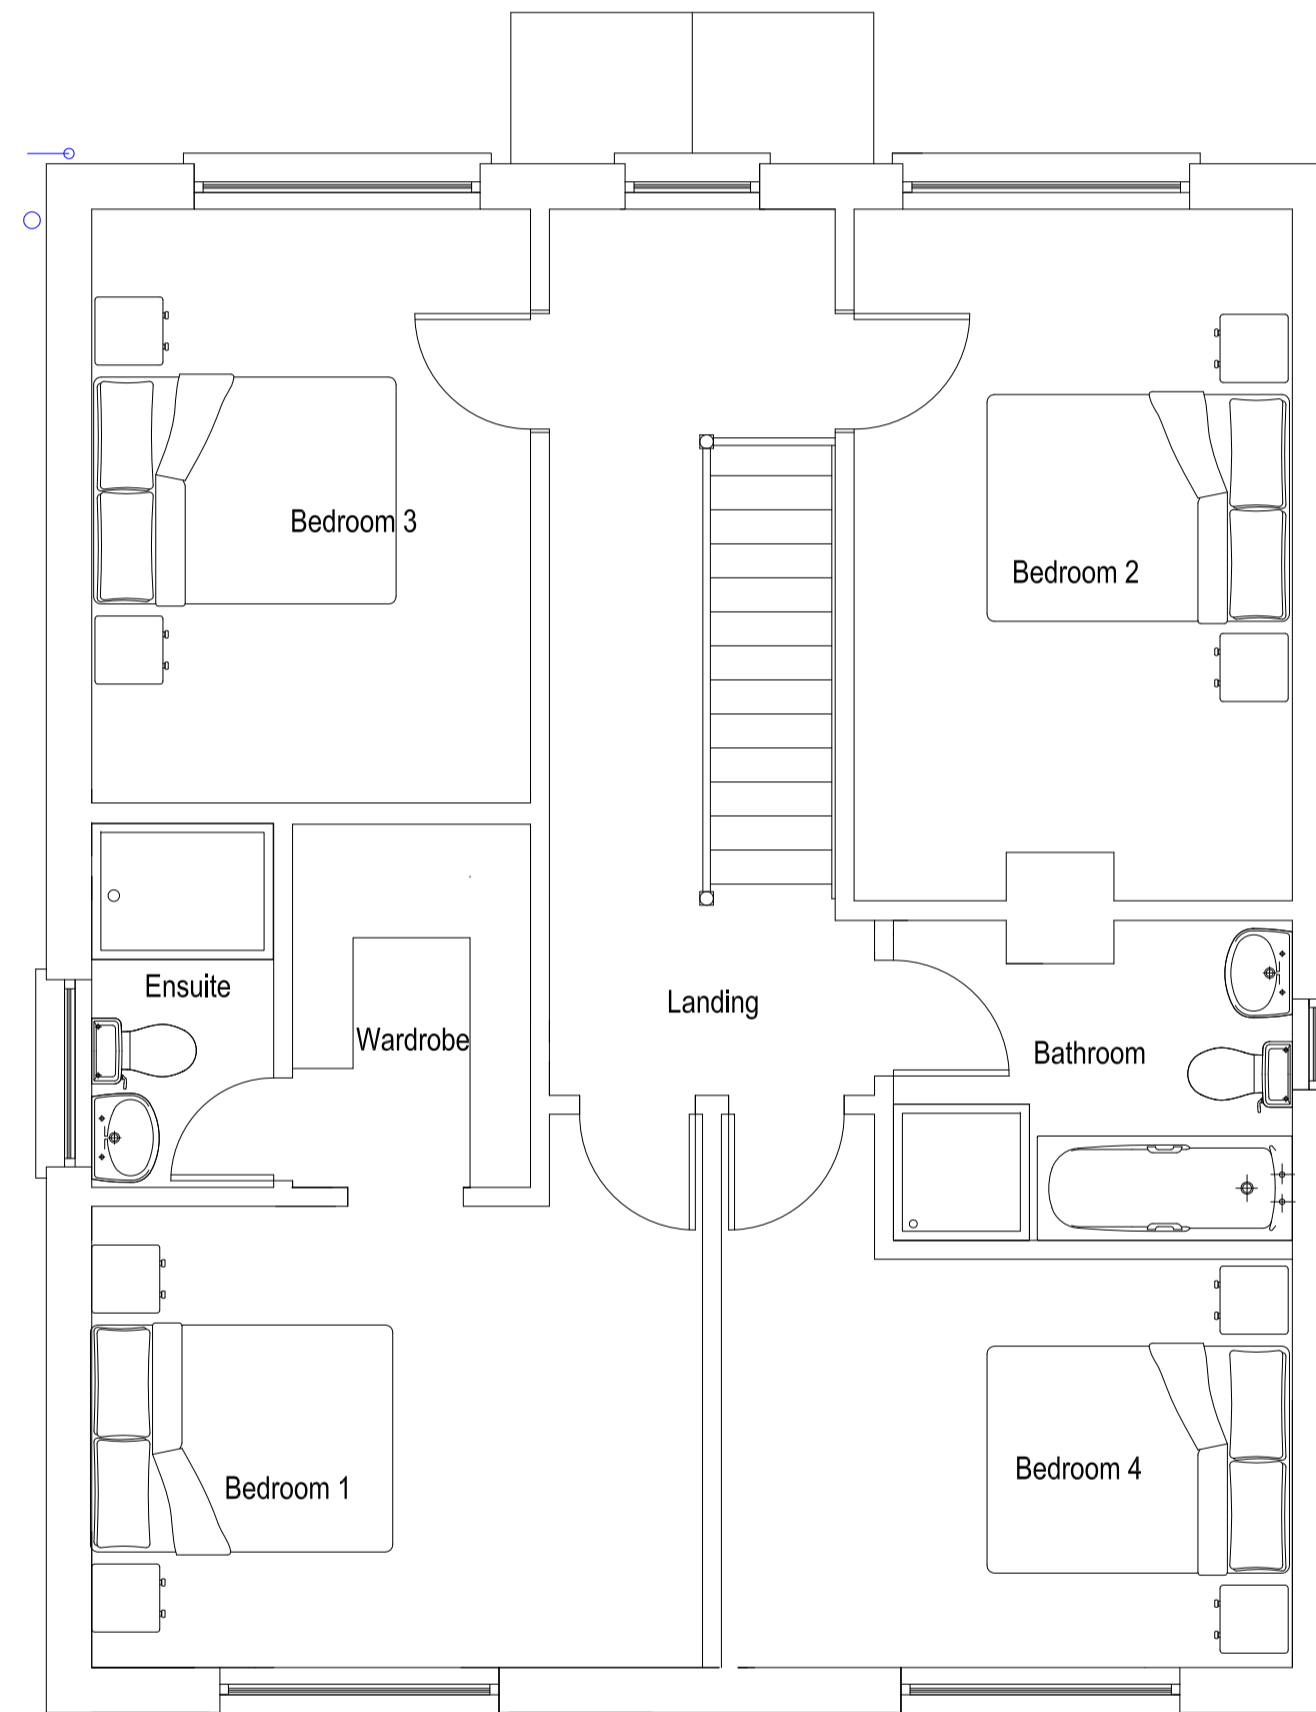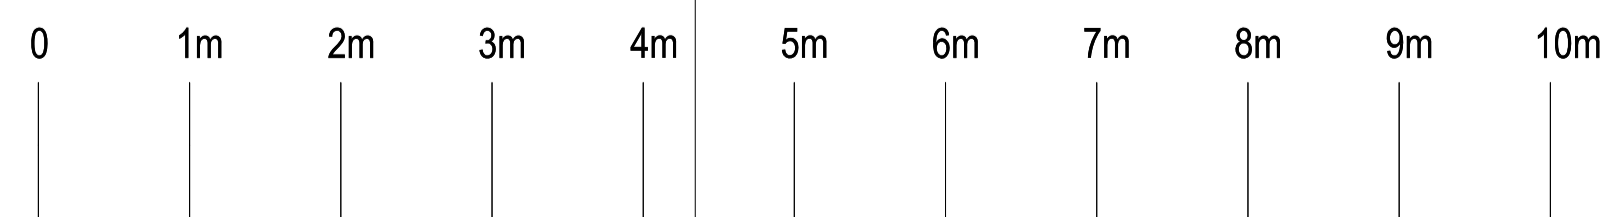


PROPOSED FIRST FLOOR PLAN SCALE 1:50.




PROPOSED SITE PLAN SCALE 1:1250.

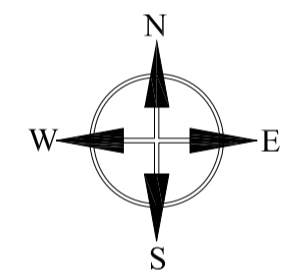


- PROPOSED FINISHES
- ROOF - C/CONCRETE TILES, GREY.
  - WALLS - RENDER.
  - WINDOWS - GREY uPVC.
  - RAINWATER GOODS - uPVC BLACK.

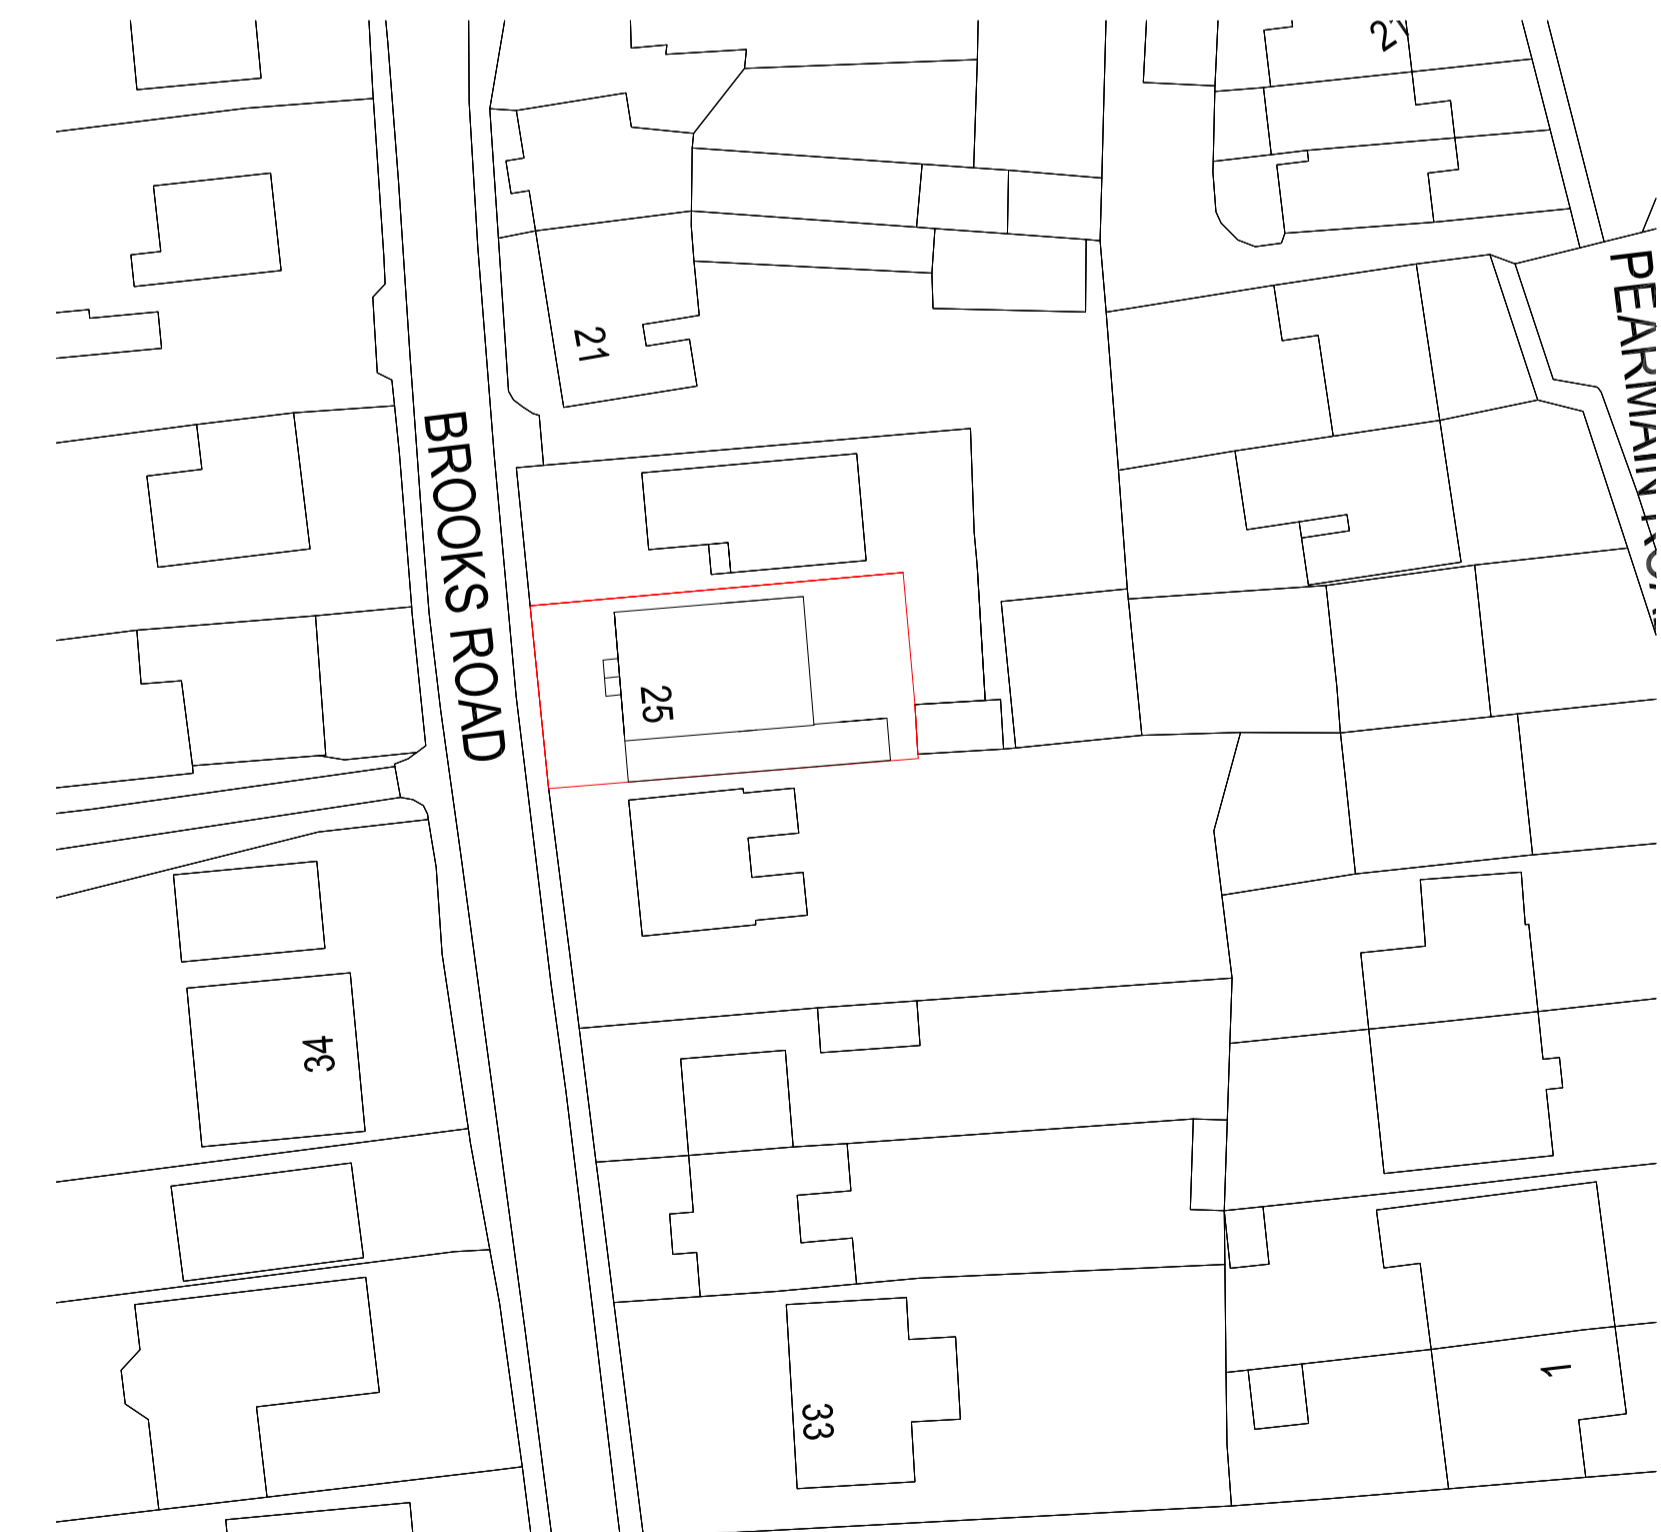

PROPOSED BLOCK PLAN SCALE 1:500

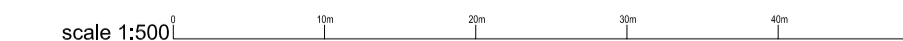

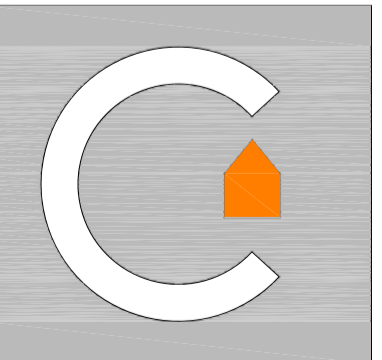Client Name:	MR & MRS HAMLETT PROP 1D
Address:	ALTERATIONS AT - 25 BROOKS ROAD, STREET, SOMERSET, BA16 0PN.
Scale:	1:50, 1:100, 1:500, 1:1250
Date:	18/10/23
Revision No.:	
 <b>cyrilian</b> <small>Telephone +44 (0)1458 841207 email info@cyrilian.co.uk</small>	