



Existing Courtyard West Elevation

1 : 100

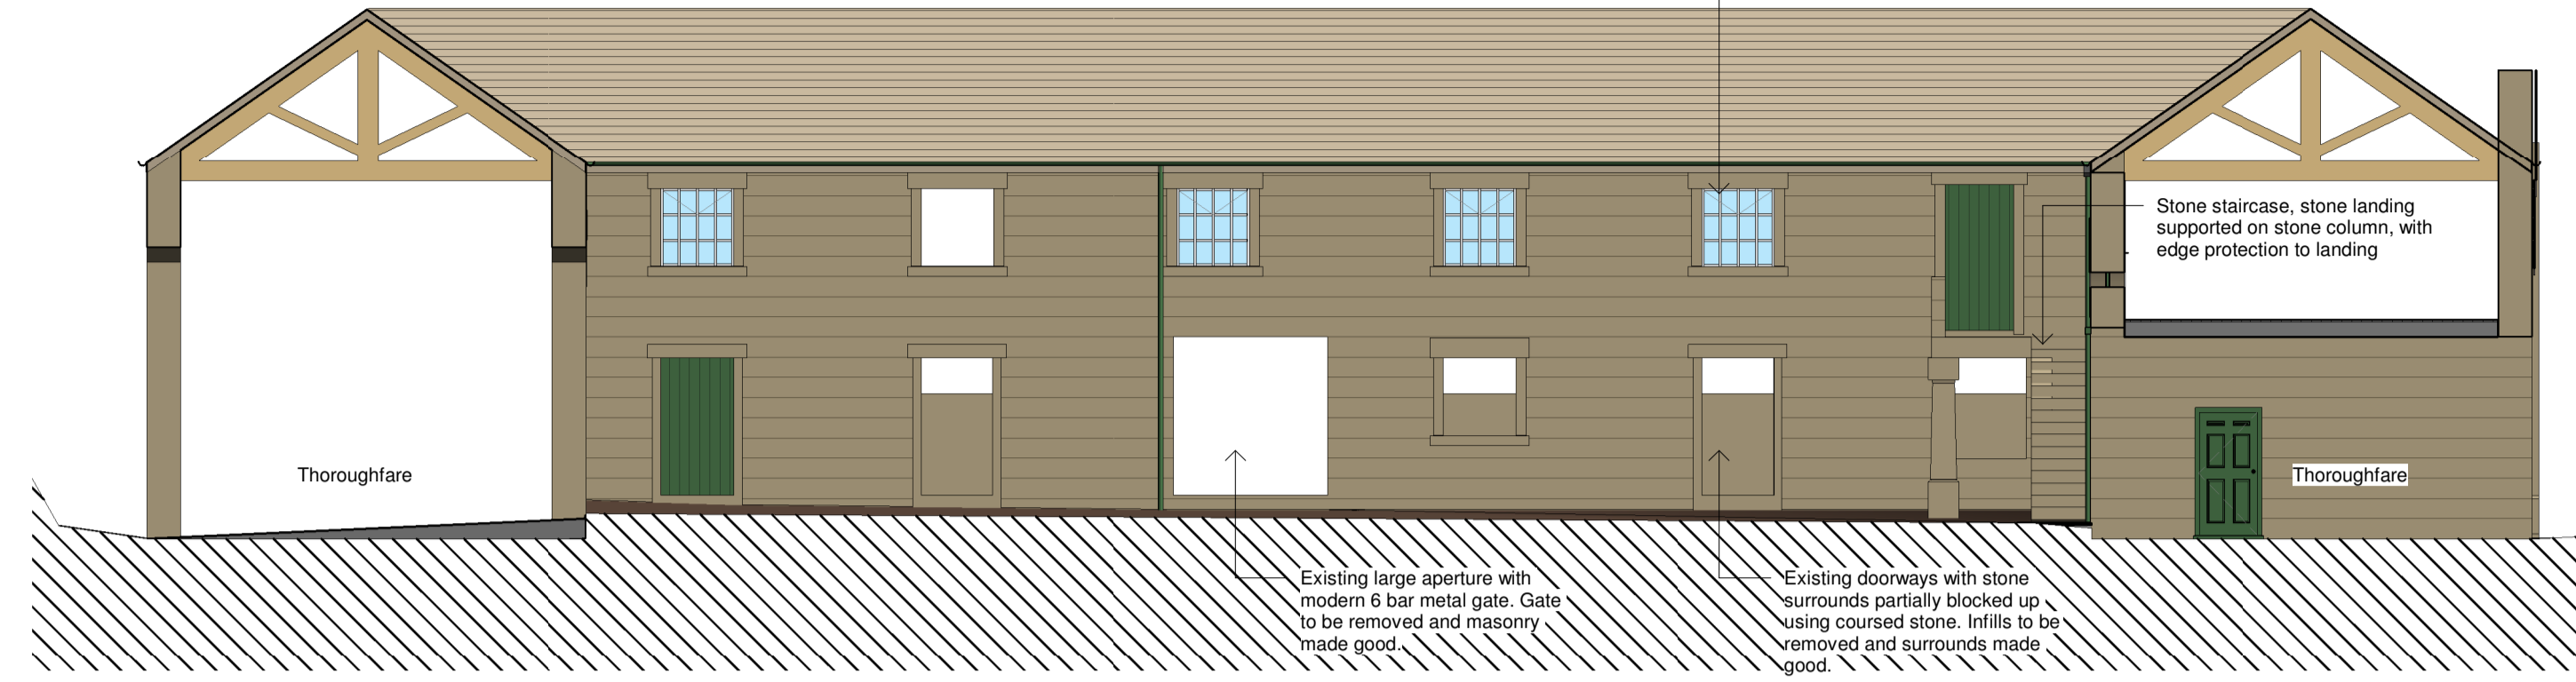


Existing Courtyard South Elevation

1 : 100

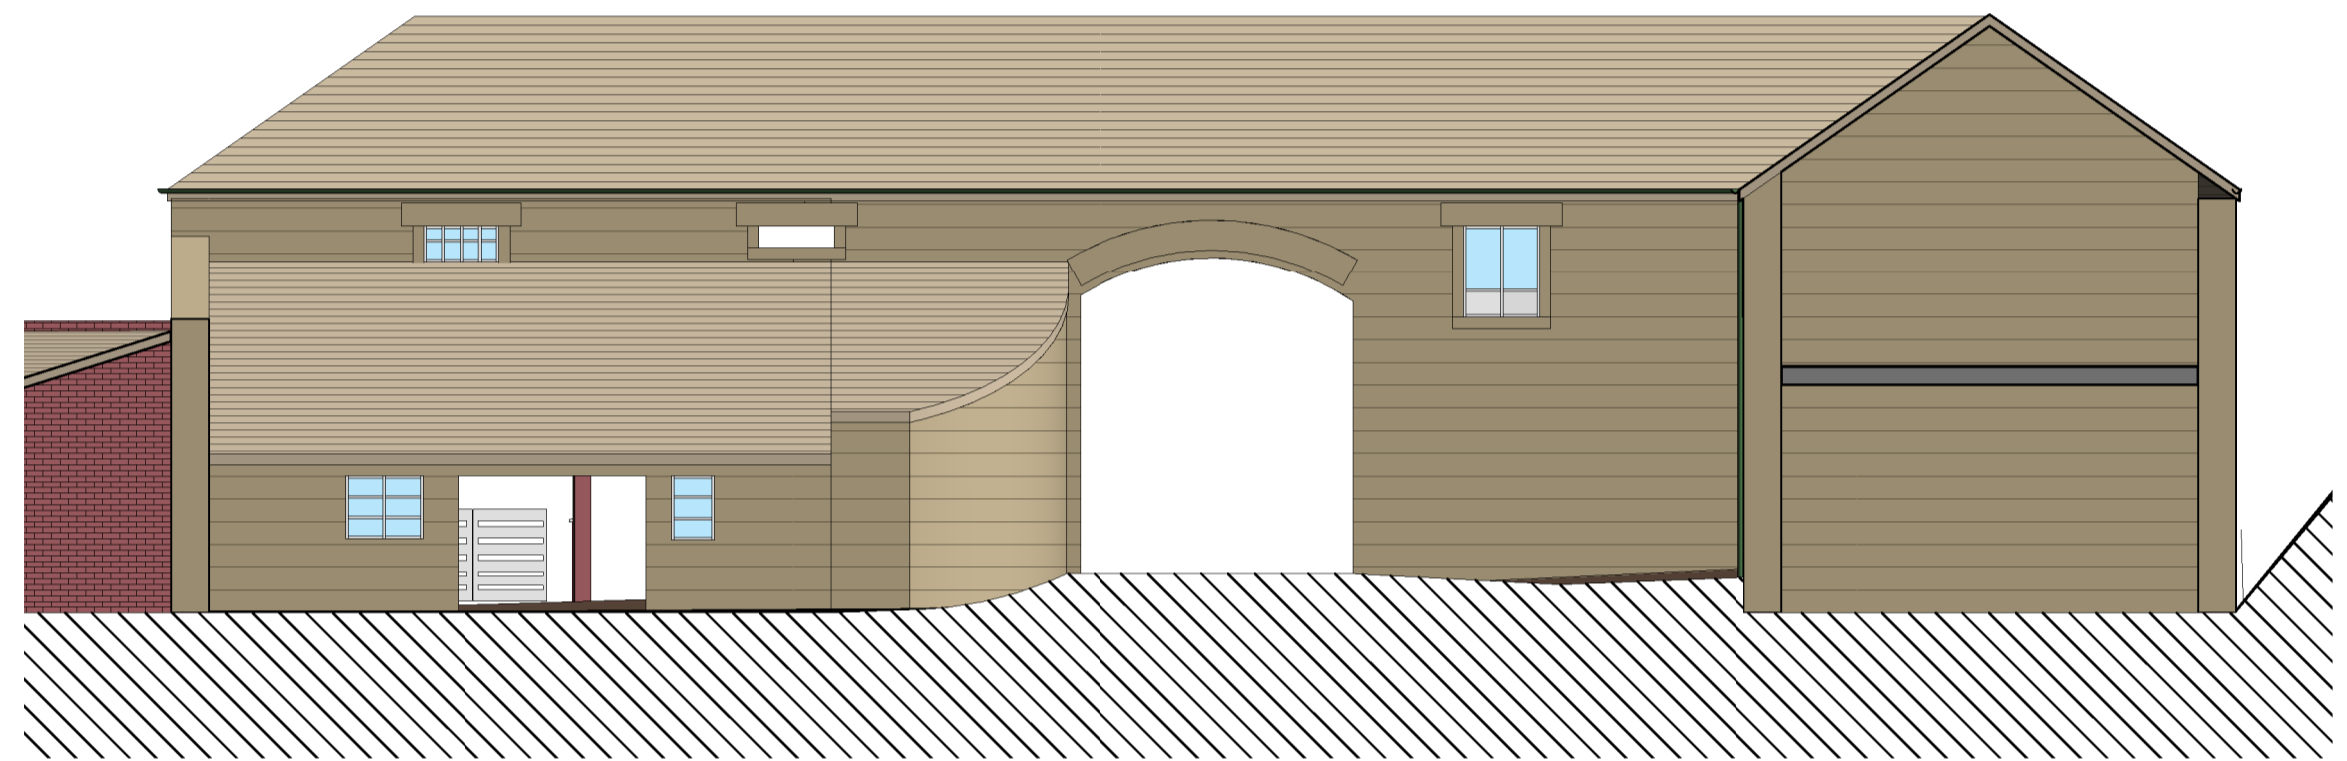


Existing Courtyard East Elevation

1 : 100

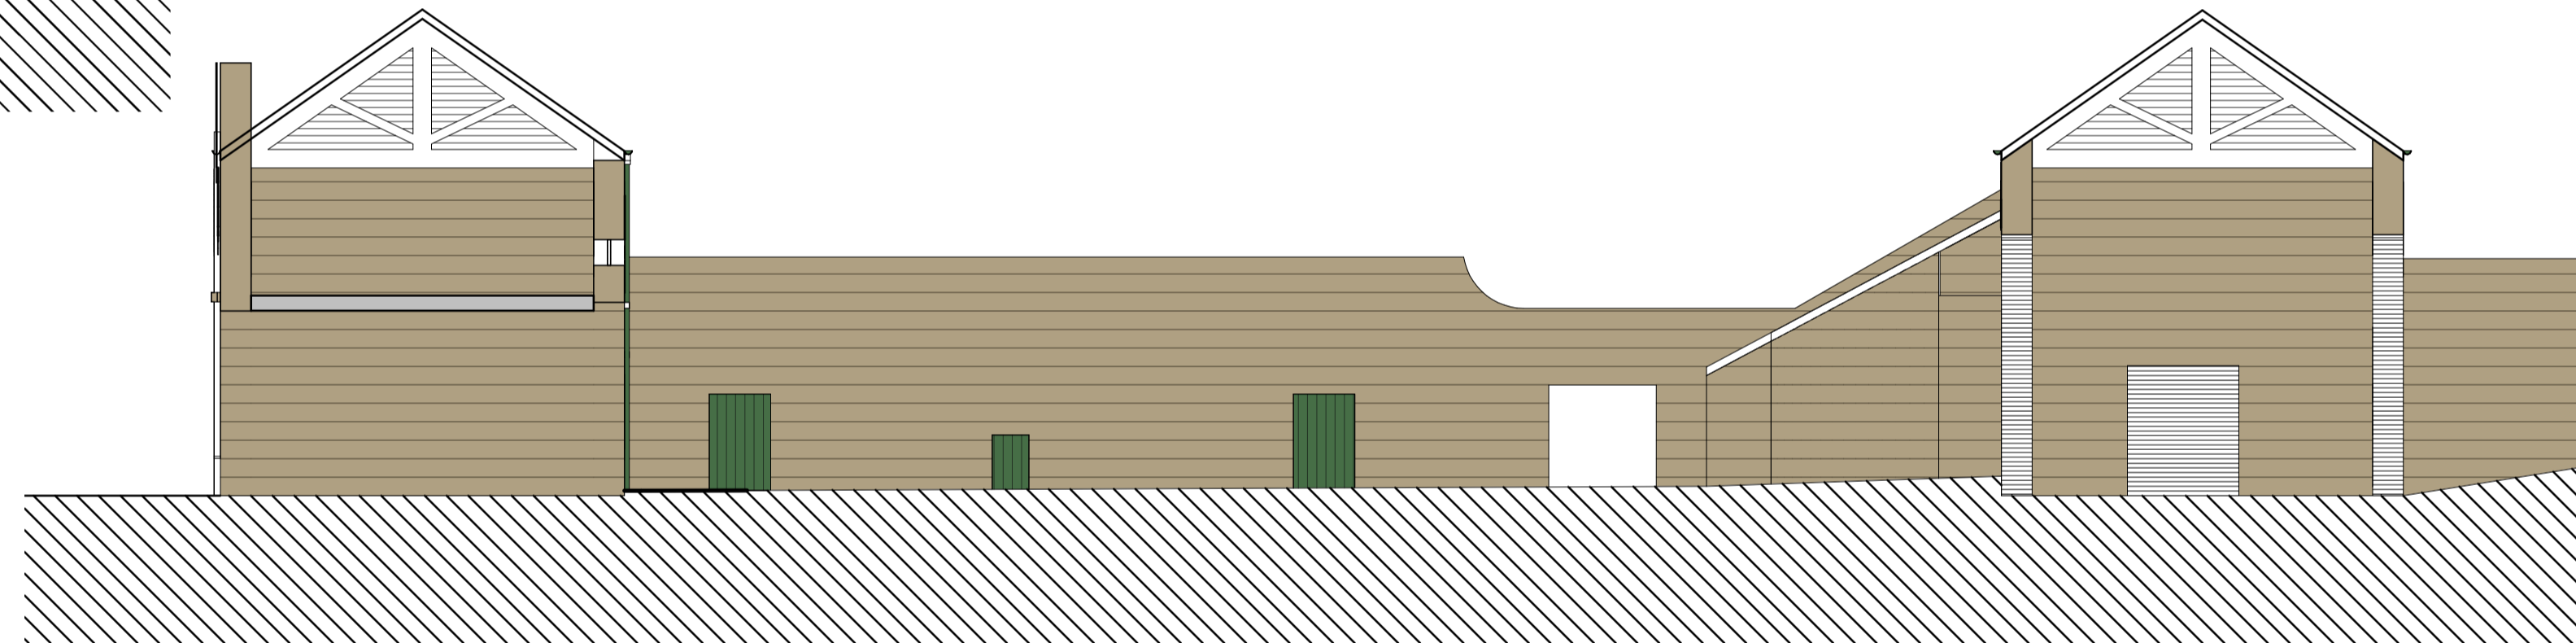

Existing Courtyard North Elevation

1 : 100

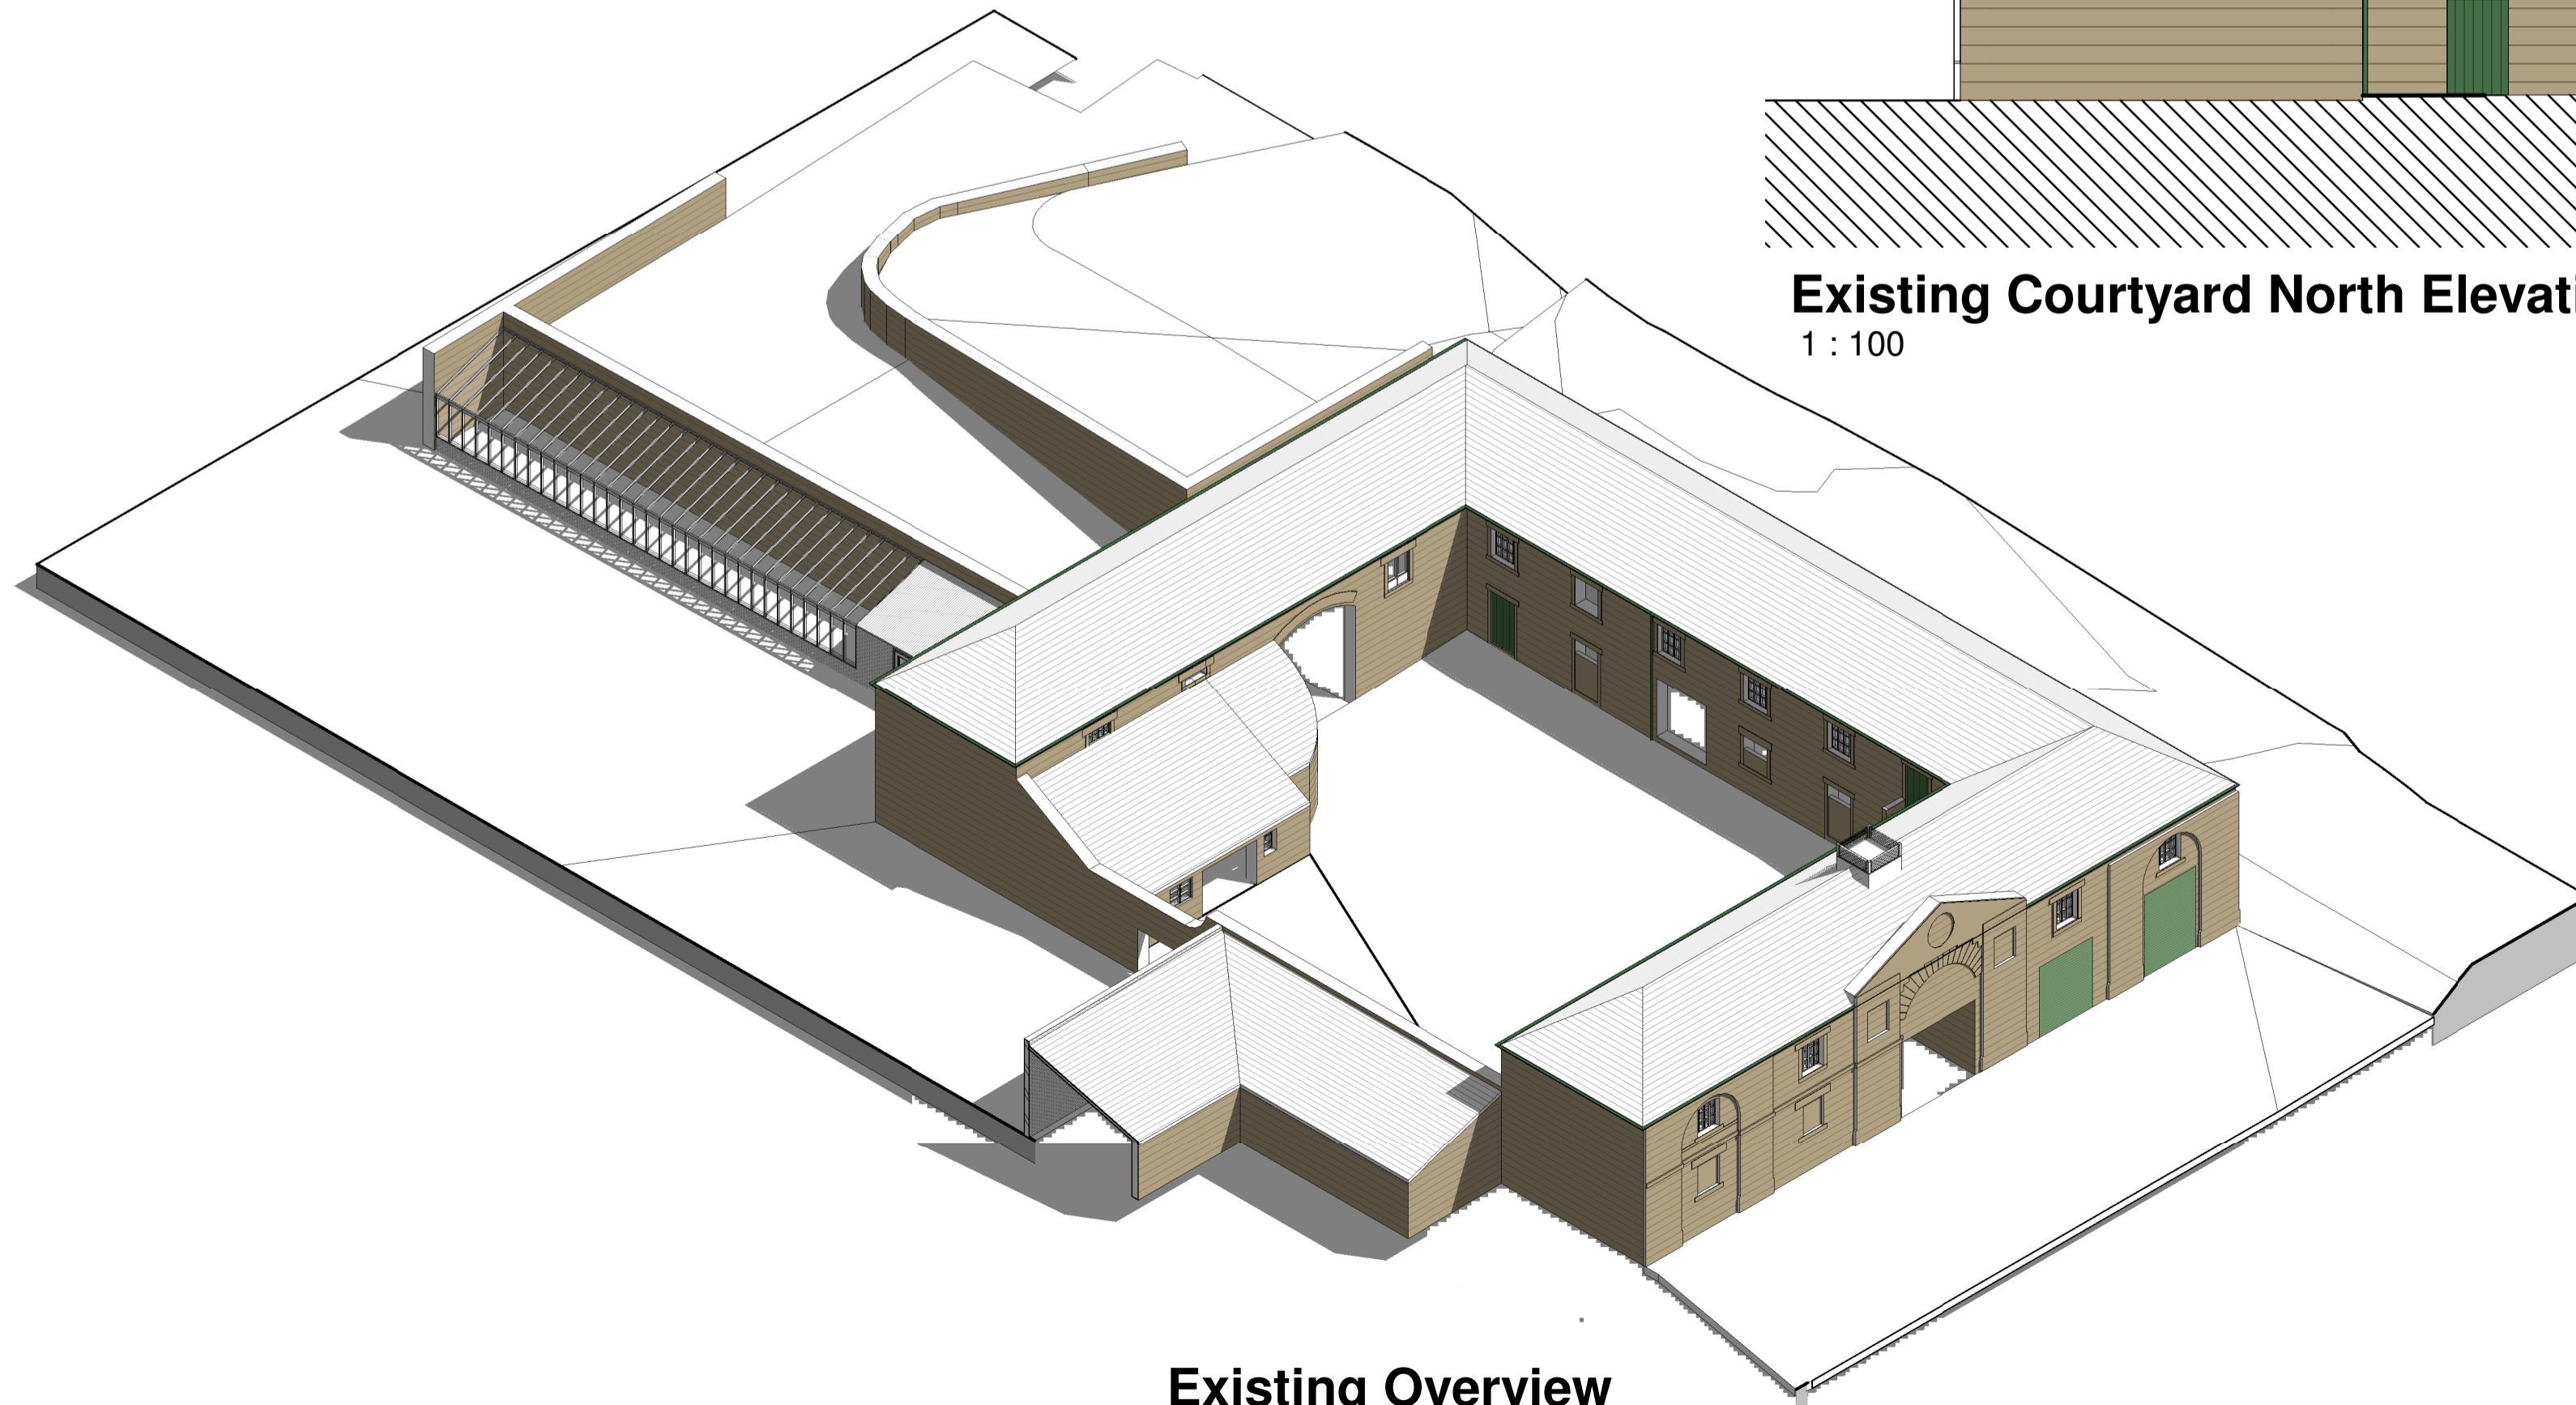

Existing Overview

A 29/09/2021:- First Issue [AB]

Revision Description

Location **Stable Block Conversion**

Shabir Hussain
Harden Grange
Harden Road, Harden
Bingley
BD16 1AX

Title
Existing Courtyard Elevations & 3D Overview

Scale	Drawing No.	Revision
1 : 100 @A1	S21331/ P05	A

hello@spokelimited.co.uk tel: 0113 335 0975



This drawing is copyright and shall not be reproduced without permission of Spoke Architectural Limited.
Do not scale from this drawing, use figured dimensions only.
It is the Contractors responsibility to check all dimensions on site.
This drawing is to be read in conjunction with all Structural Engineers drawings.
It is the Contractors responsibility to ensure compliance with Building Regulations.
This drawing is to be read in conjunction with all Spoke's relevant drawings and schedules.