



1 Key Plan
1 : 5000

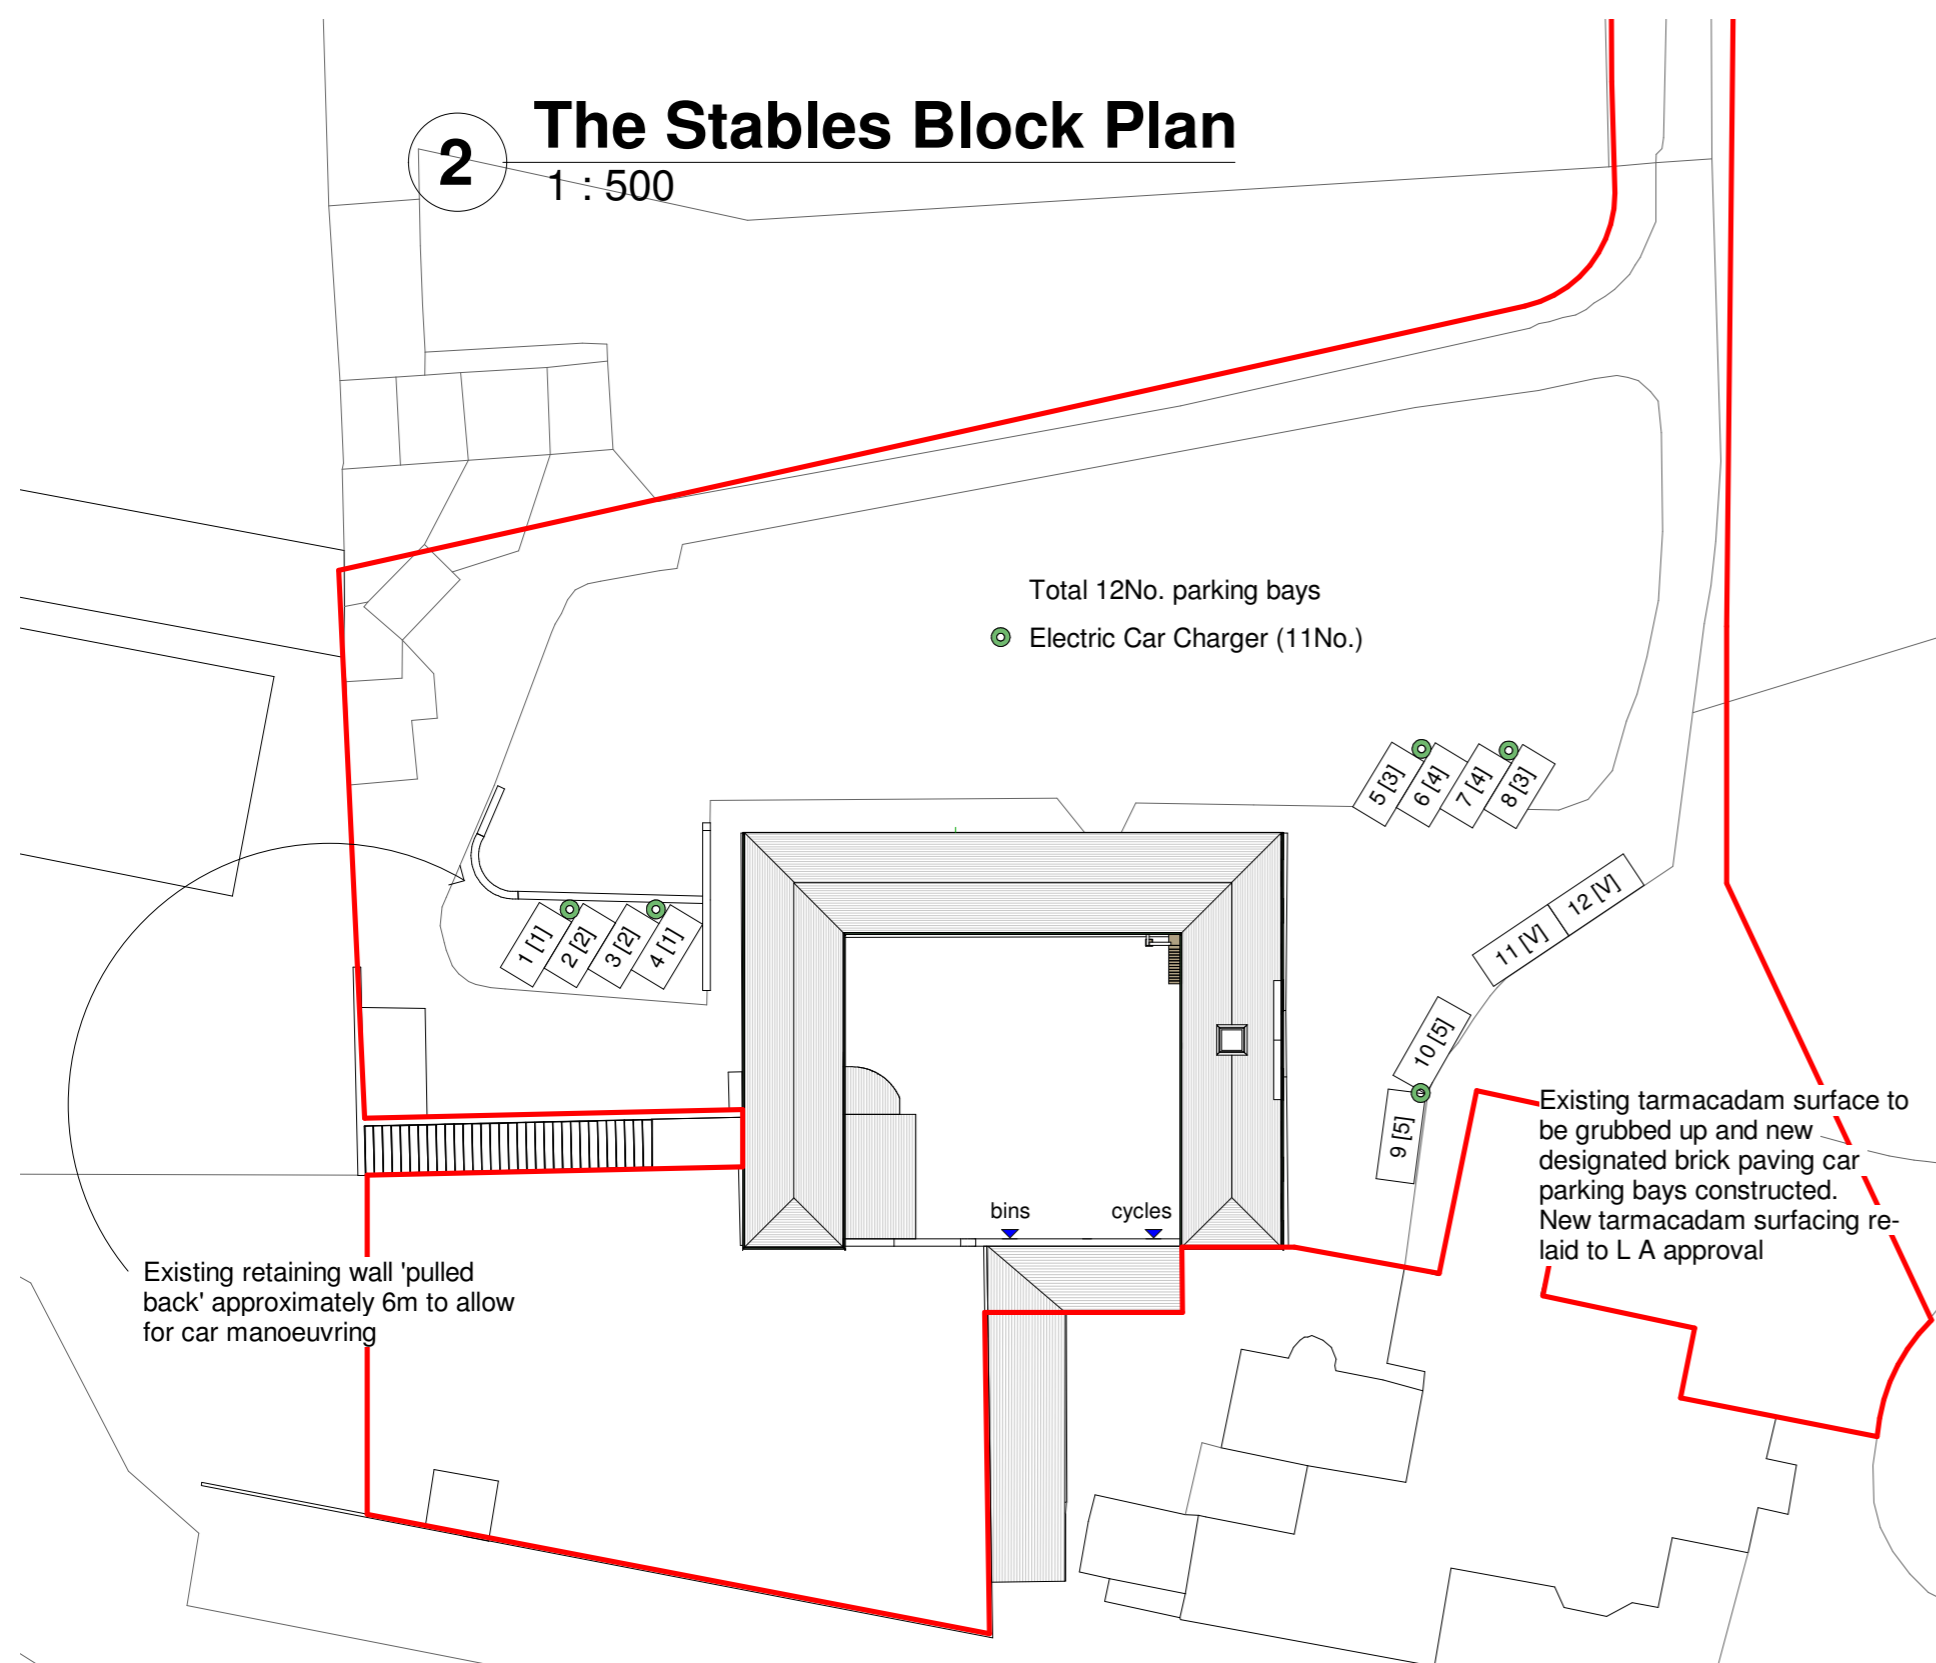

2 The Stables Block Plan
1 : 500

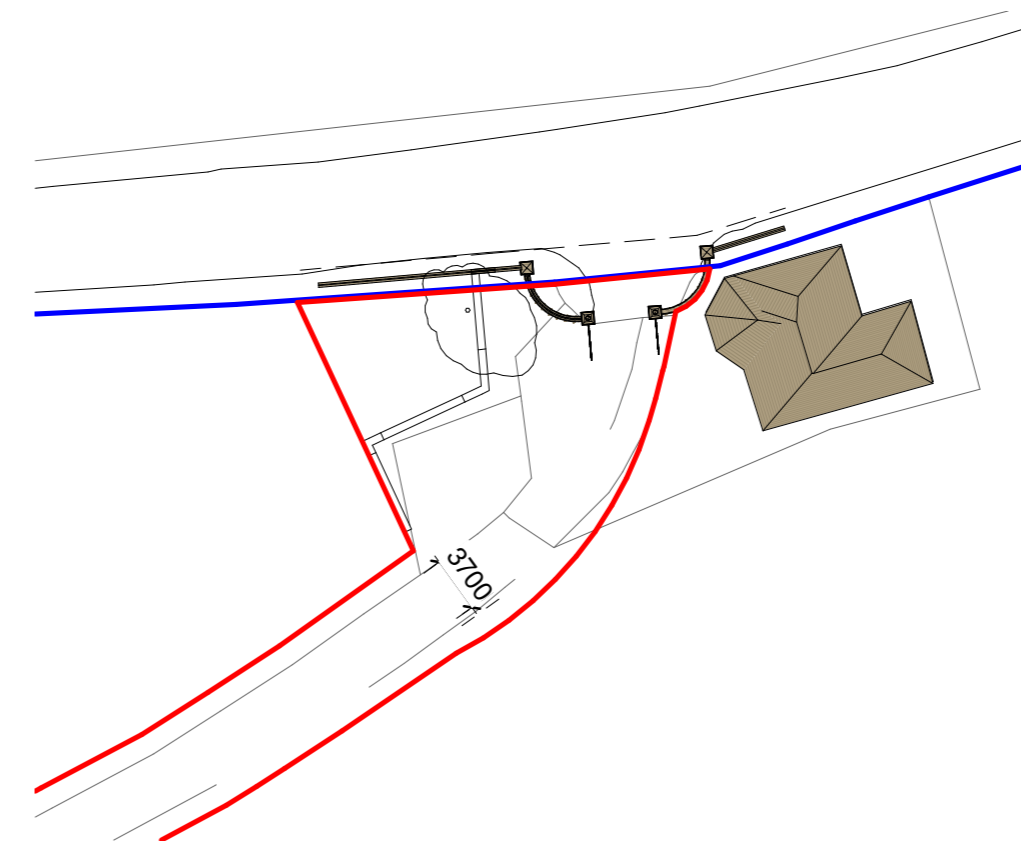

3 Site Entrance
1 : 500

- C 30/05/23:- Planning submission [AB]
- B 30/09/2021:- Car Parking adjusted [AB]
- A 29/09/2021:- First Issue [AB]

Revision	Description
Location	Stable Block Conversion
	Shabir Hussain
	Harden Grange
	Harden Road, Harden
	Bingley
	BD16 1AX
Title	
Site Plans	
Scale	
As indicated	@A2
Drawing No.	Revision
S21331/ P02	B
hello@spokelimited.co.uk tel: 0113 335 0975	

SPOKE
ARCHITECTURAL DESIGN

This drawing is copyright and shall not be reproduced without permission of Spoke Architectural Limited. Do not scale from this drawing, use figured dimensions only. It is the Contractors responsibility to check all dimensions on site. This drawing is to be read in conjunction with all Structural Engineers' drawings. It is the Contractors responsibility to ensure compliance with Building Regulations. This drawing is to be read in conjunction with all Spoke's relevant drawings and schedules.