



1 Proposed Courtyard West Elevation
1 : 100

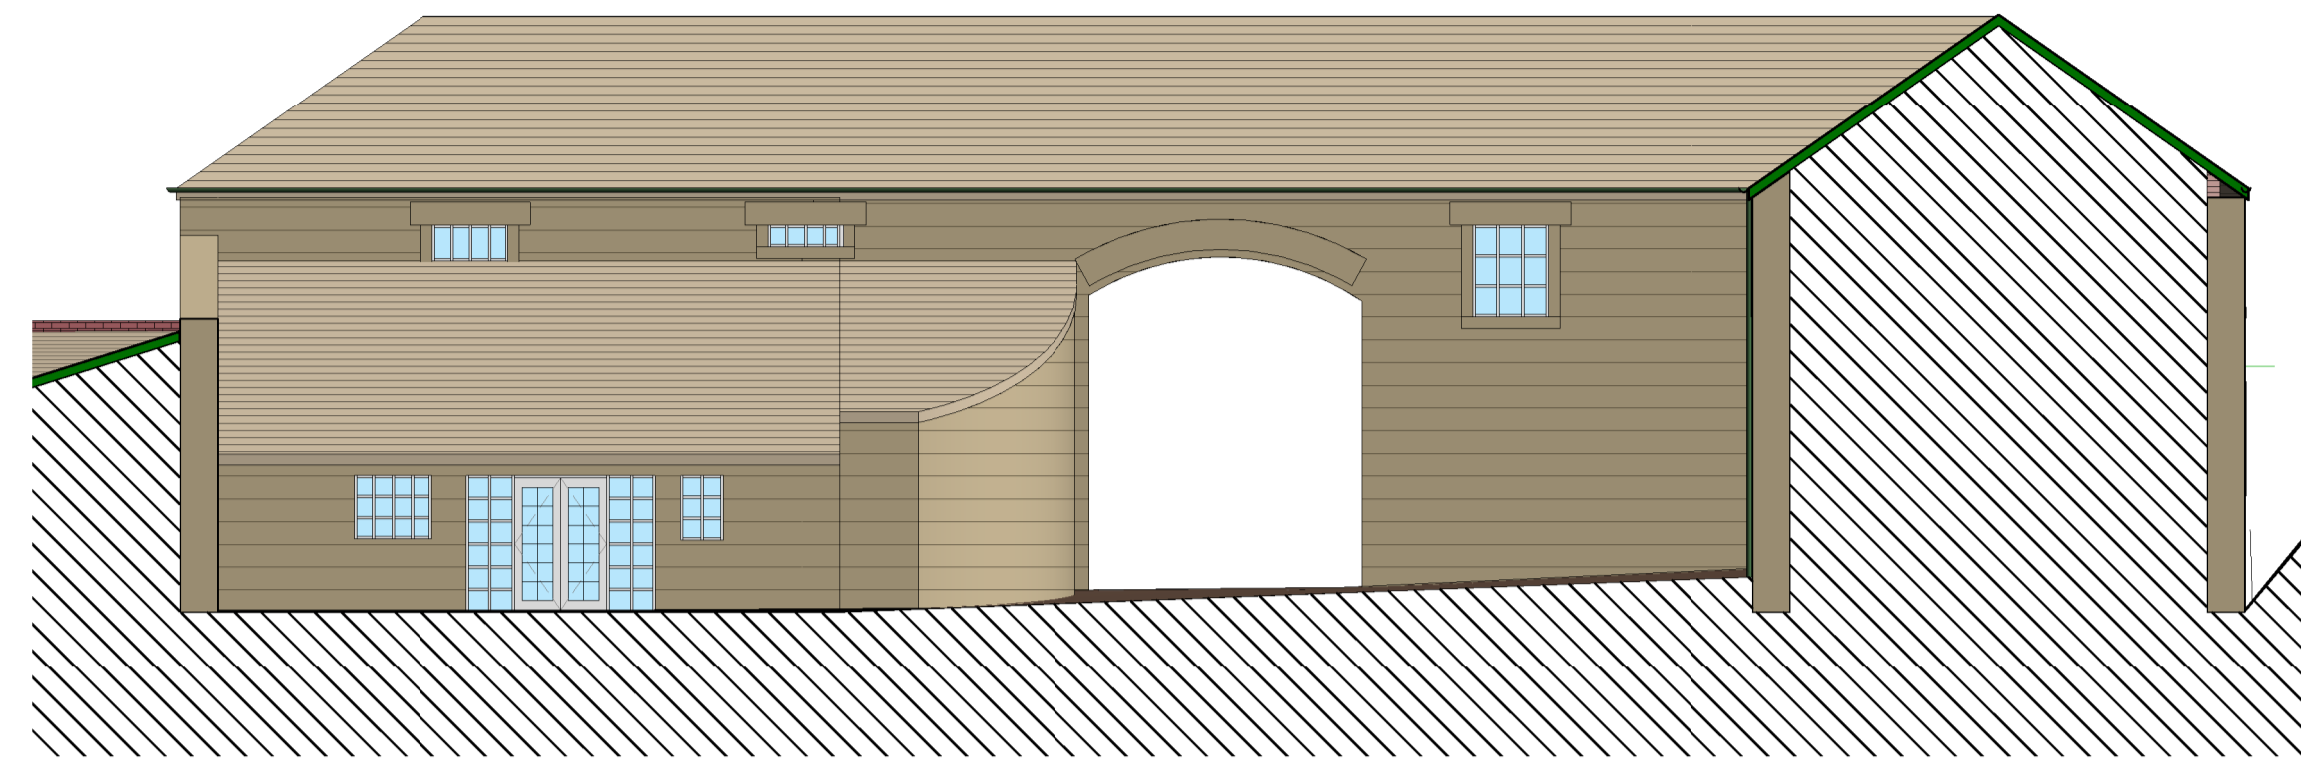


2 Proposed Courtyard East Elevation
1 : 100



Courtyard Elevations Key
1 : 500

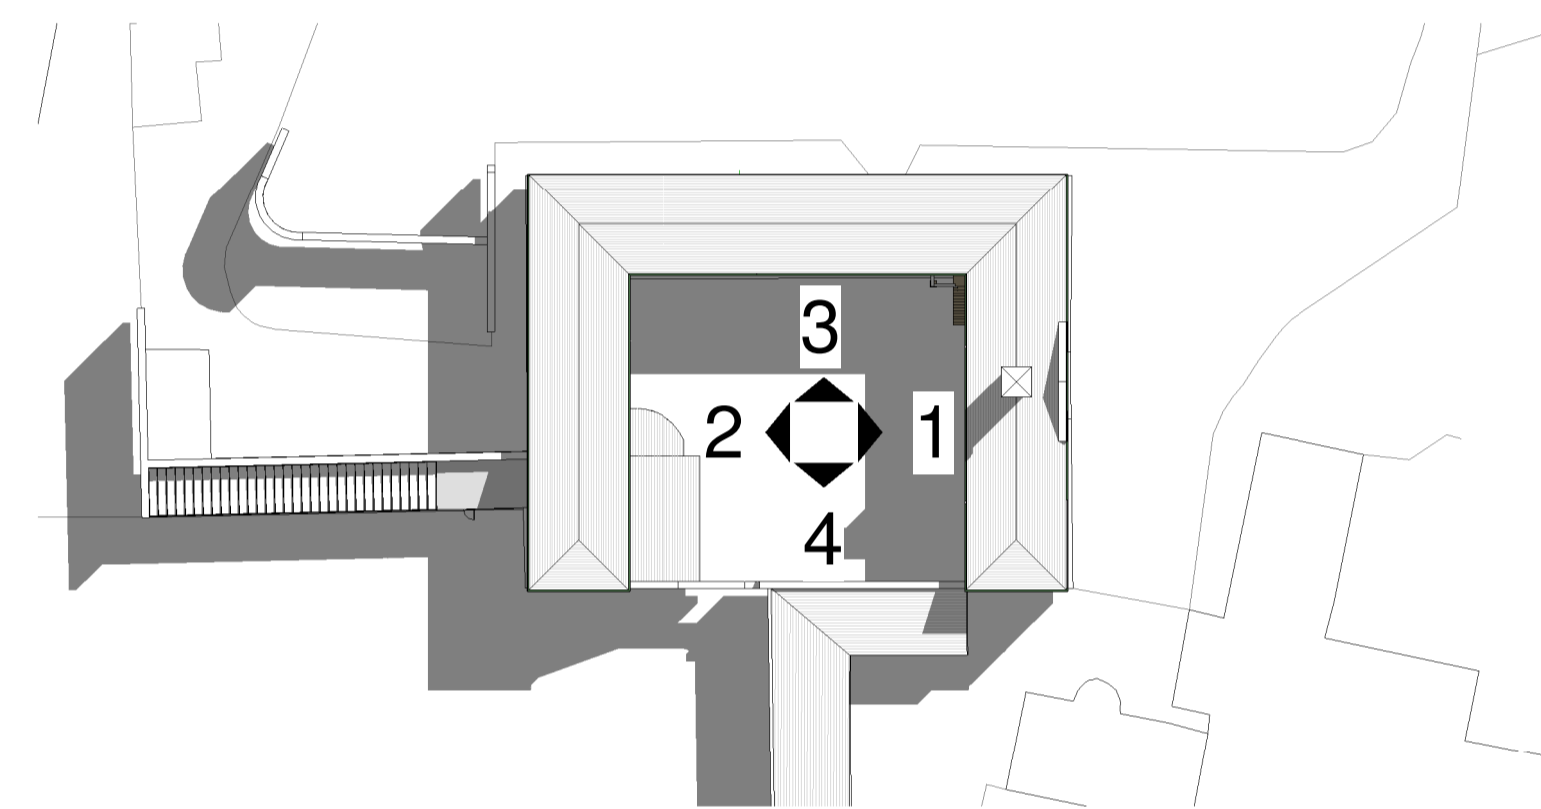

Proposed Overview

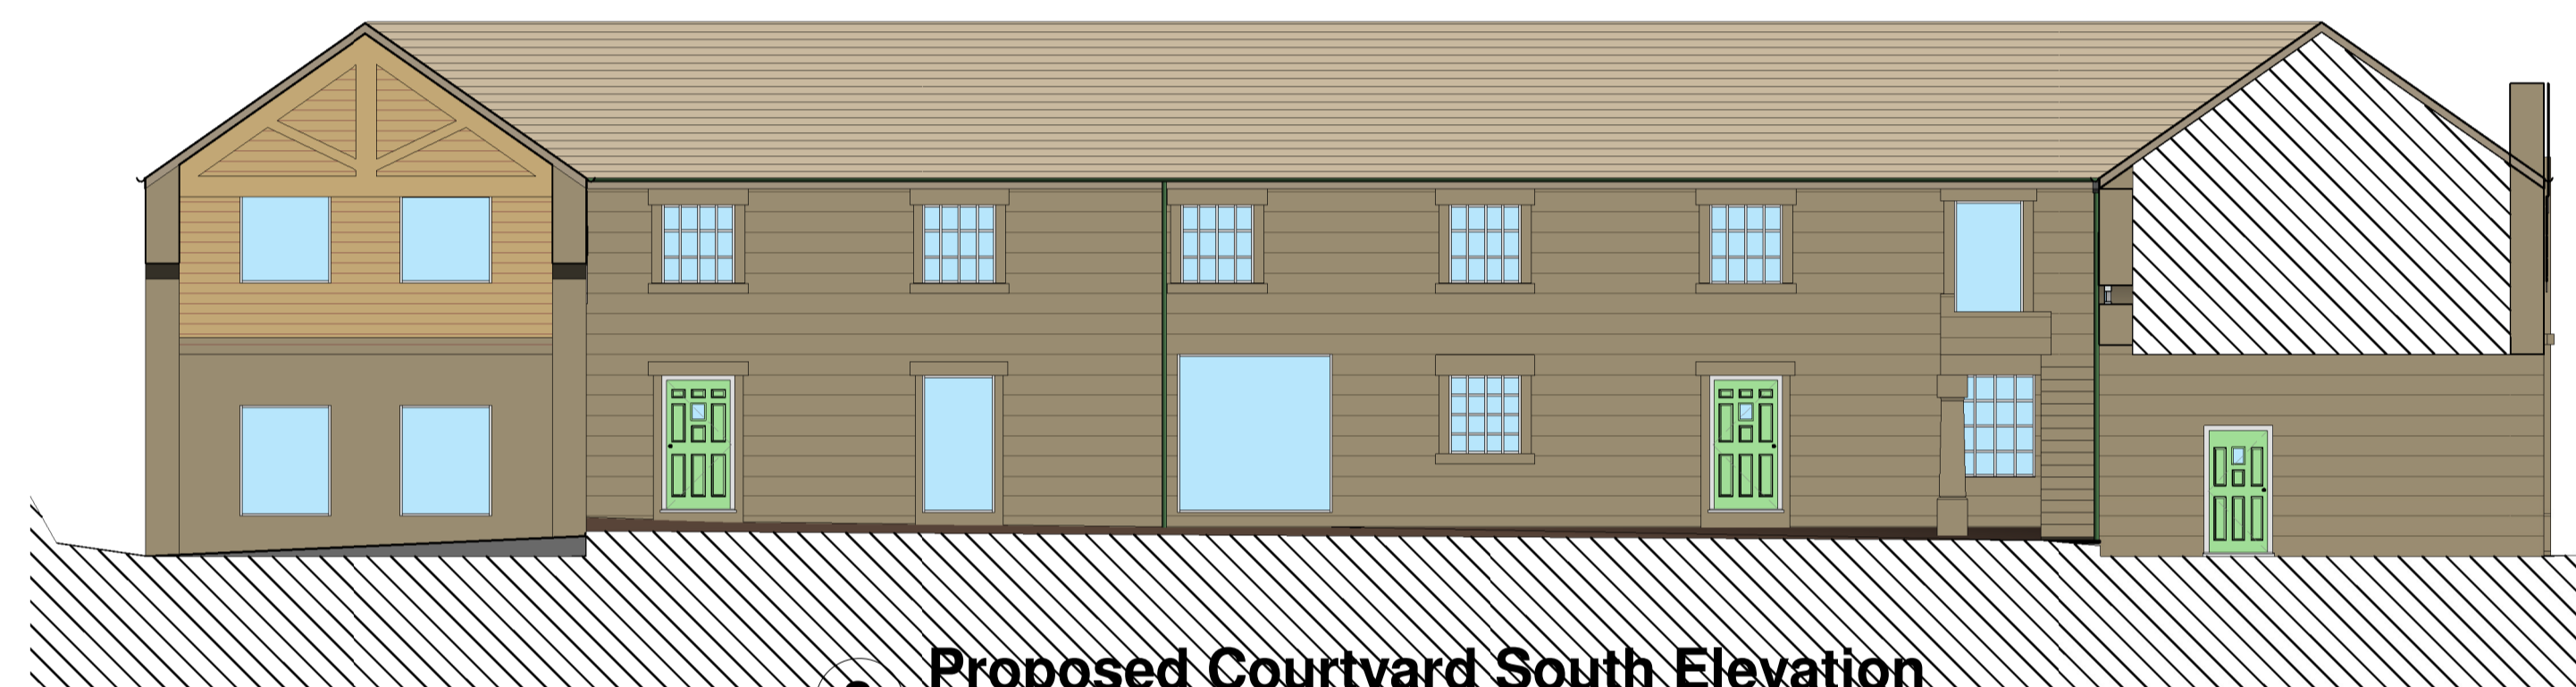

3 Proposed Courtyard South Elevation
1 : 100

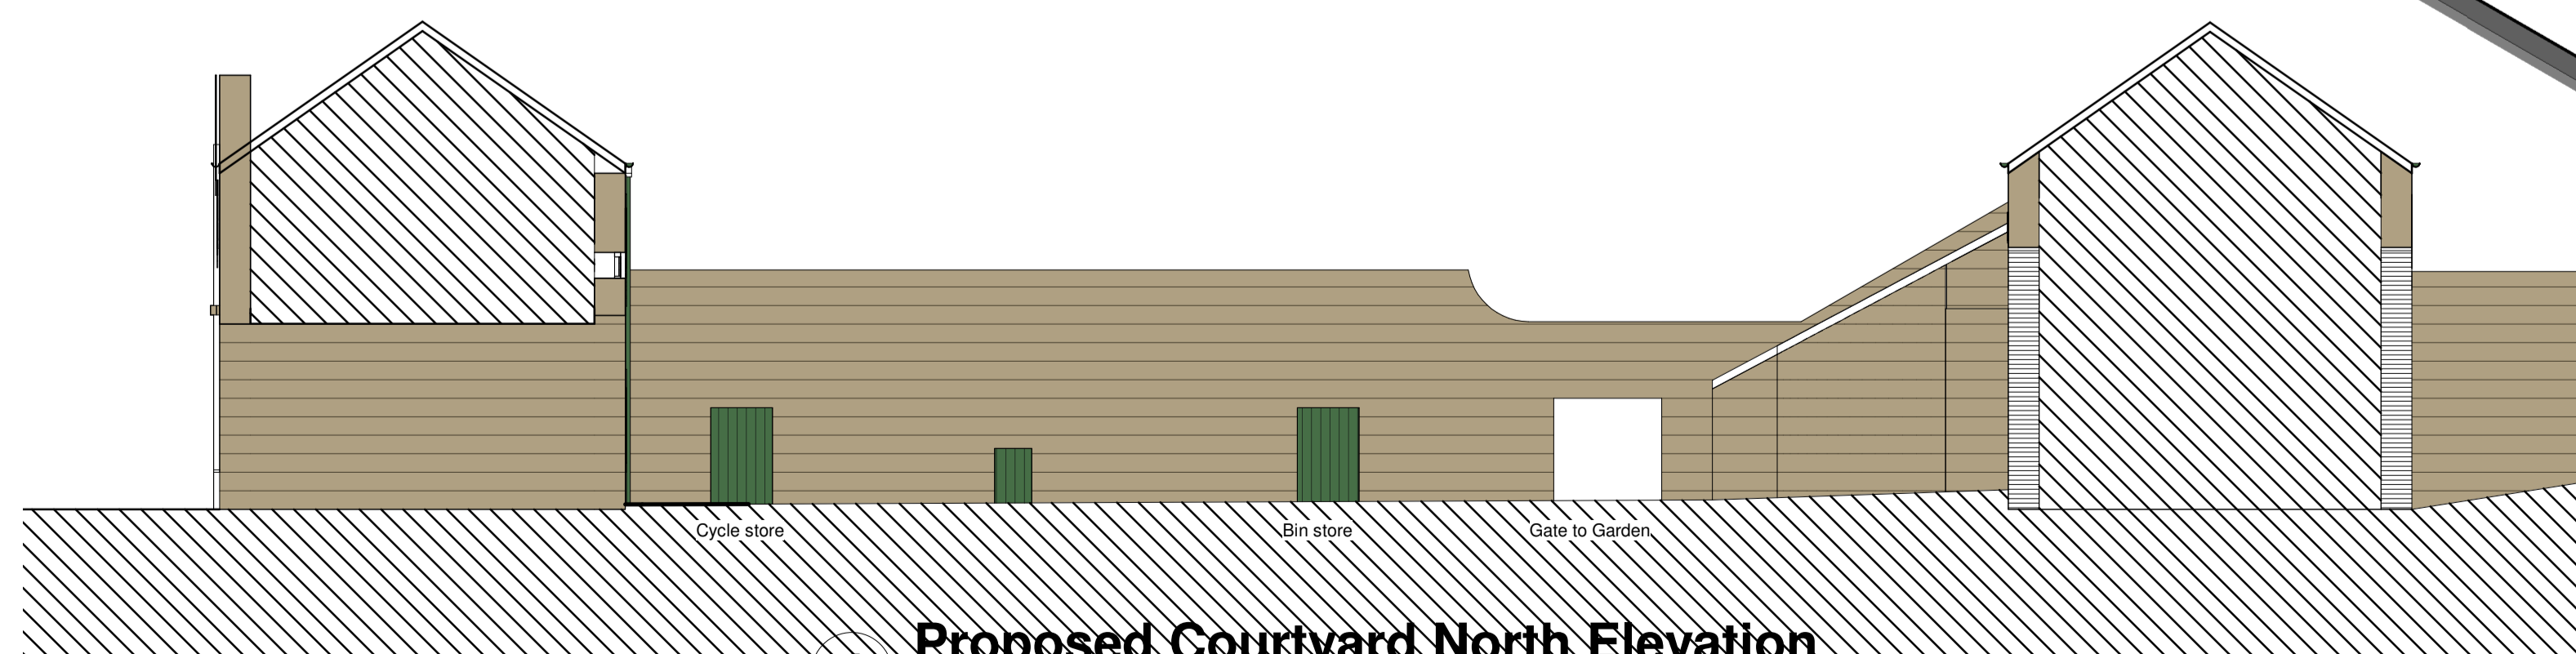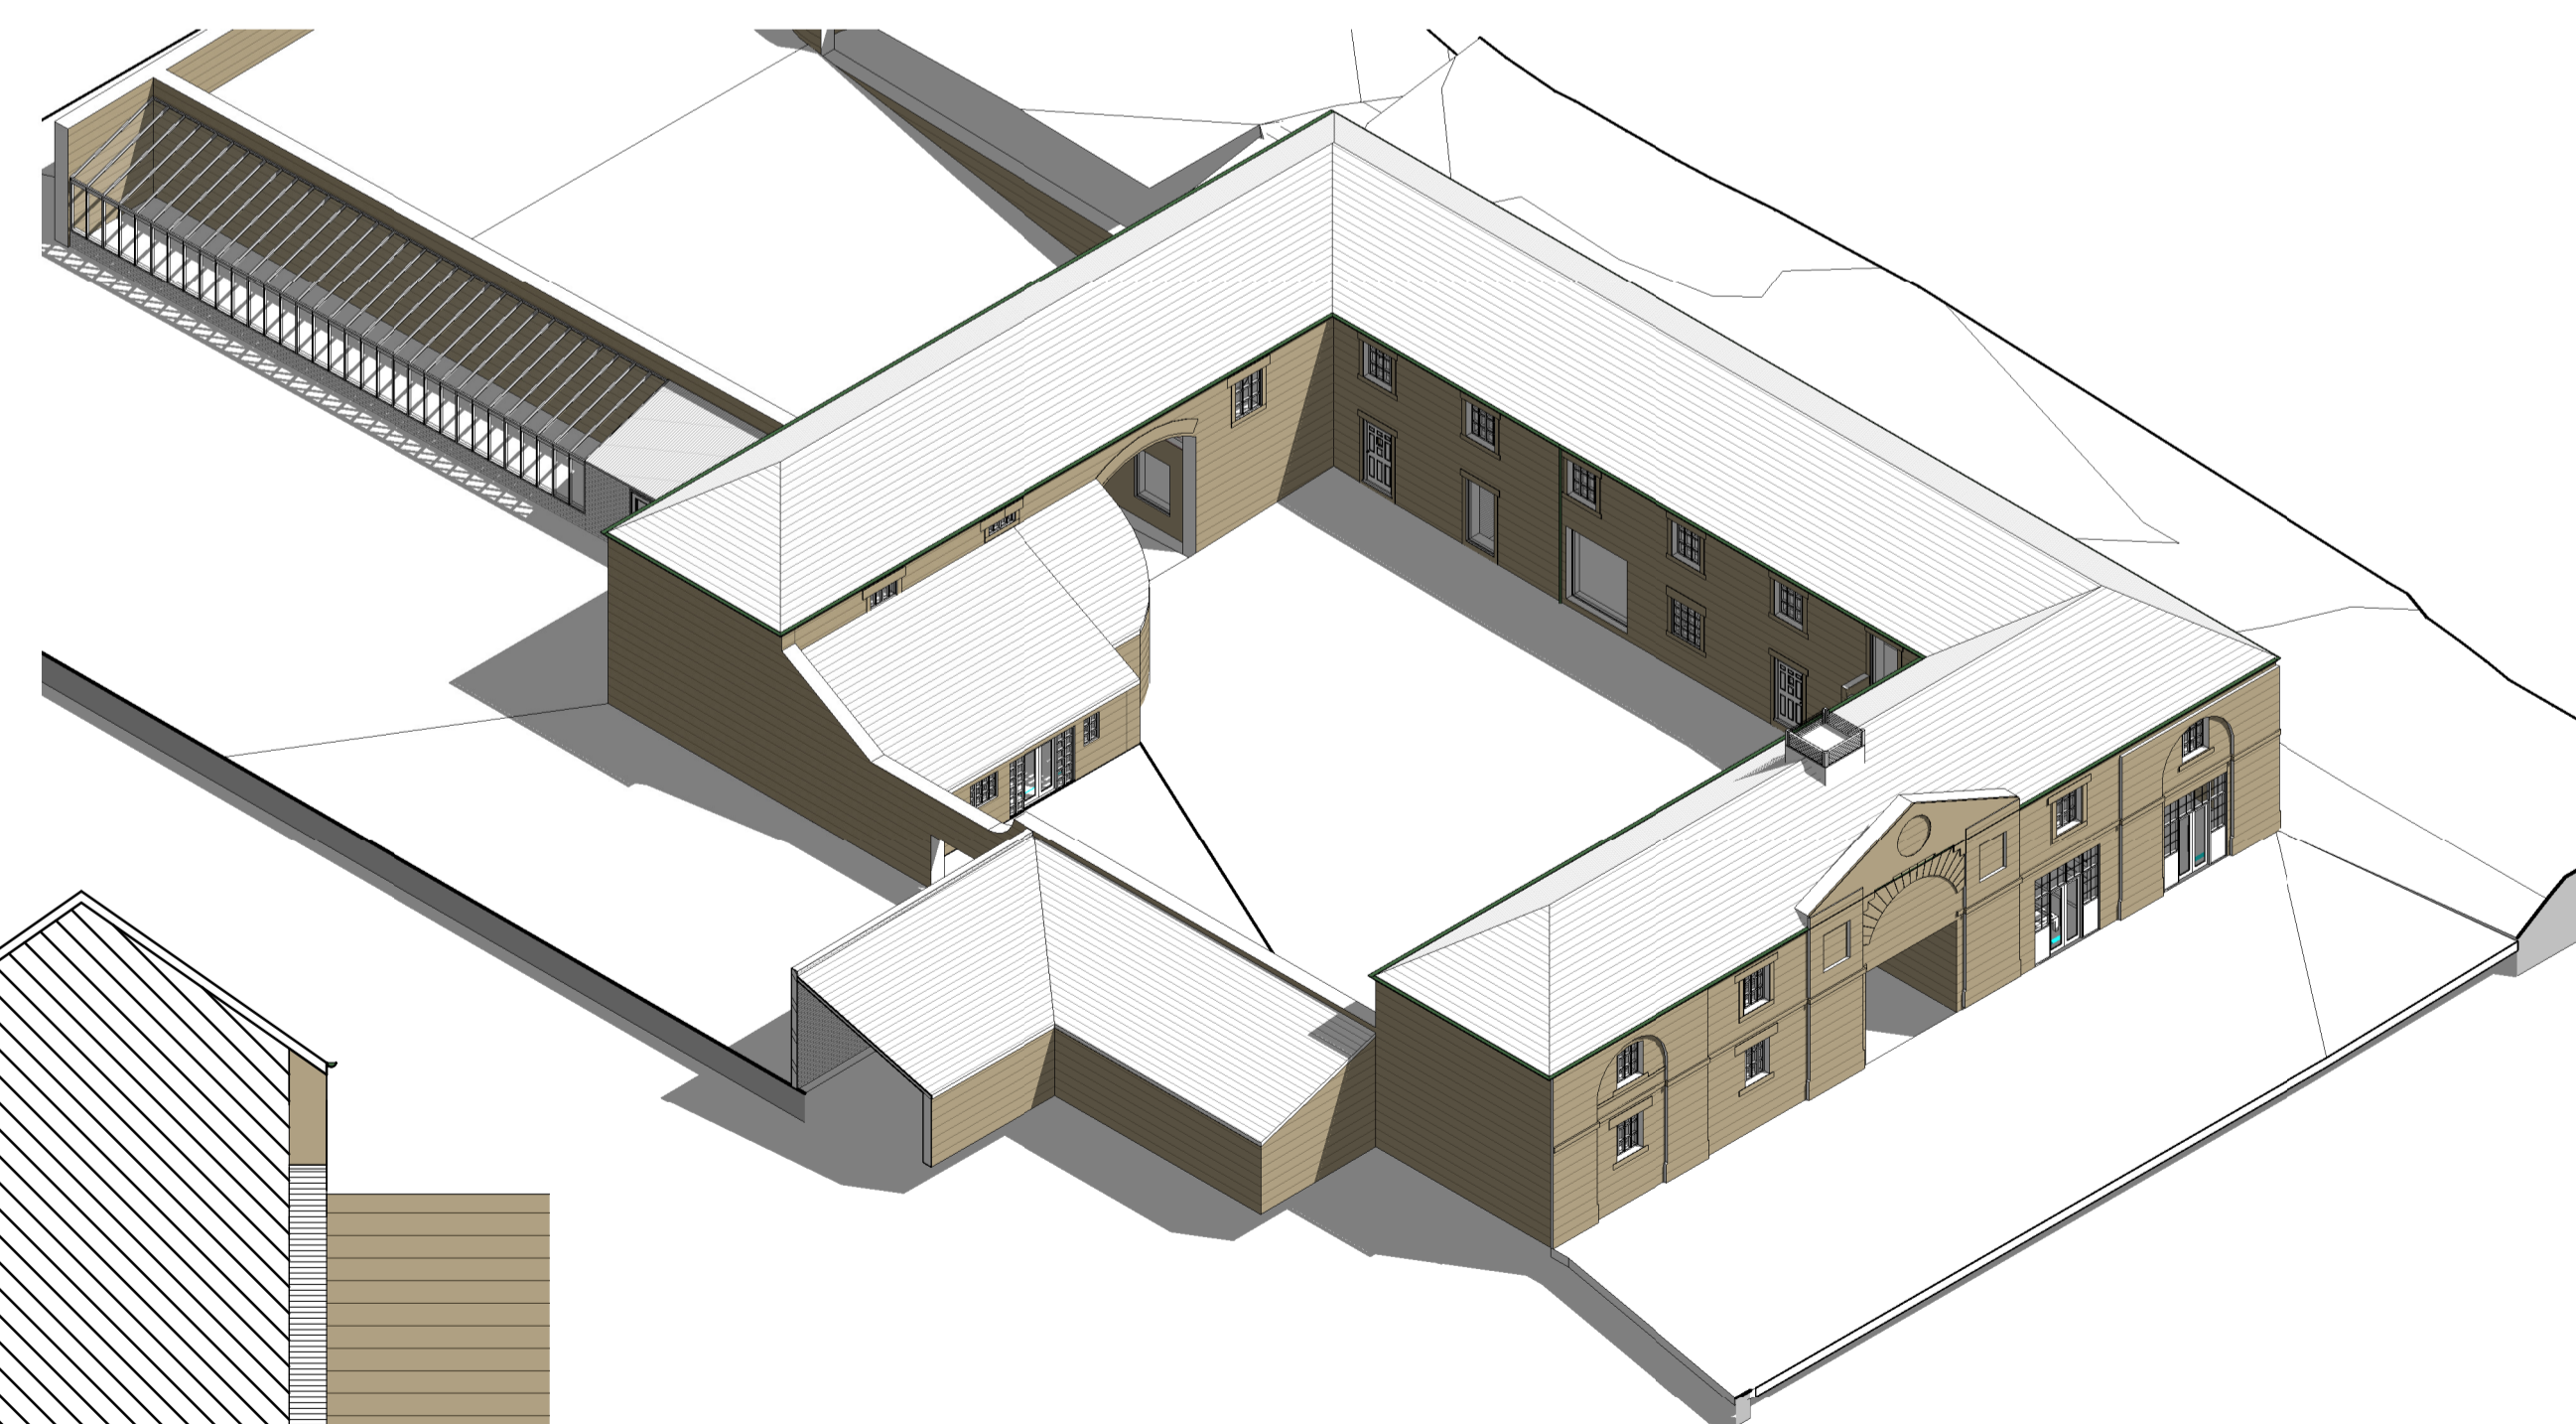

4 Proposed Courtyard North Elevation
1 : 100

B 30/05/23:- Planning submission [AB]

A 29/09/2021:- First Issue [AB]

Revision Description

Location **Stable Block Conversion**
Shabir Hussain
Harden Grange
Harden Road, Harden
Bingley
BD16 1AX

Title
Proposed Courtyard Elevations & 3D Overview

Scale	As indicated @A1	Drawing No.	S21331/ P24	Revision	A
-------	------------------	-------------	-------------	----------	---

hello@spokelimited.co.uk tel: 0113 335 0975

SPOKE
ARCHITECTURAL DESIGN

This drawing is copyright and shall not be reproduced without permission of Spoke Architectural Limited.
Do not scale from this drawing, use figured dimensions only.
It is the Contractor's responsibility to check all dimensions on site.
This drawing is to be read in conjunction with all Structural Engineers' drawings.
It is the Contractor's responsibility to ensure compliance with Building Regulations.
This drawing is to be read in conjunction with all Spoke's relevant drawings and schedules.